

# WATER DISTRIBUTION SYSTEM IMPROVEMENTS

IN


## HOOVER ROAD- 9TH ST. TO 13TH ST.

CITY OF WICHITA PROJECT NO. 448-90540

OCA NO. 636254

### CITY OF WICHITA, KANSAS

JAMES L. ARMOUR, P.E. - CITY ENGINEER

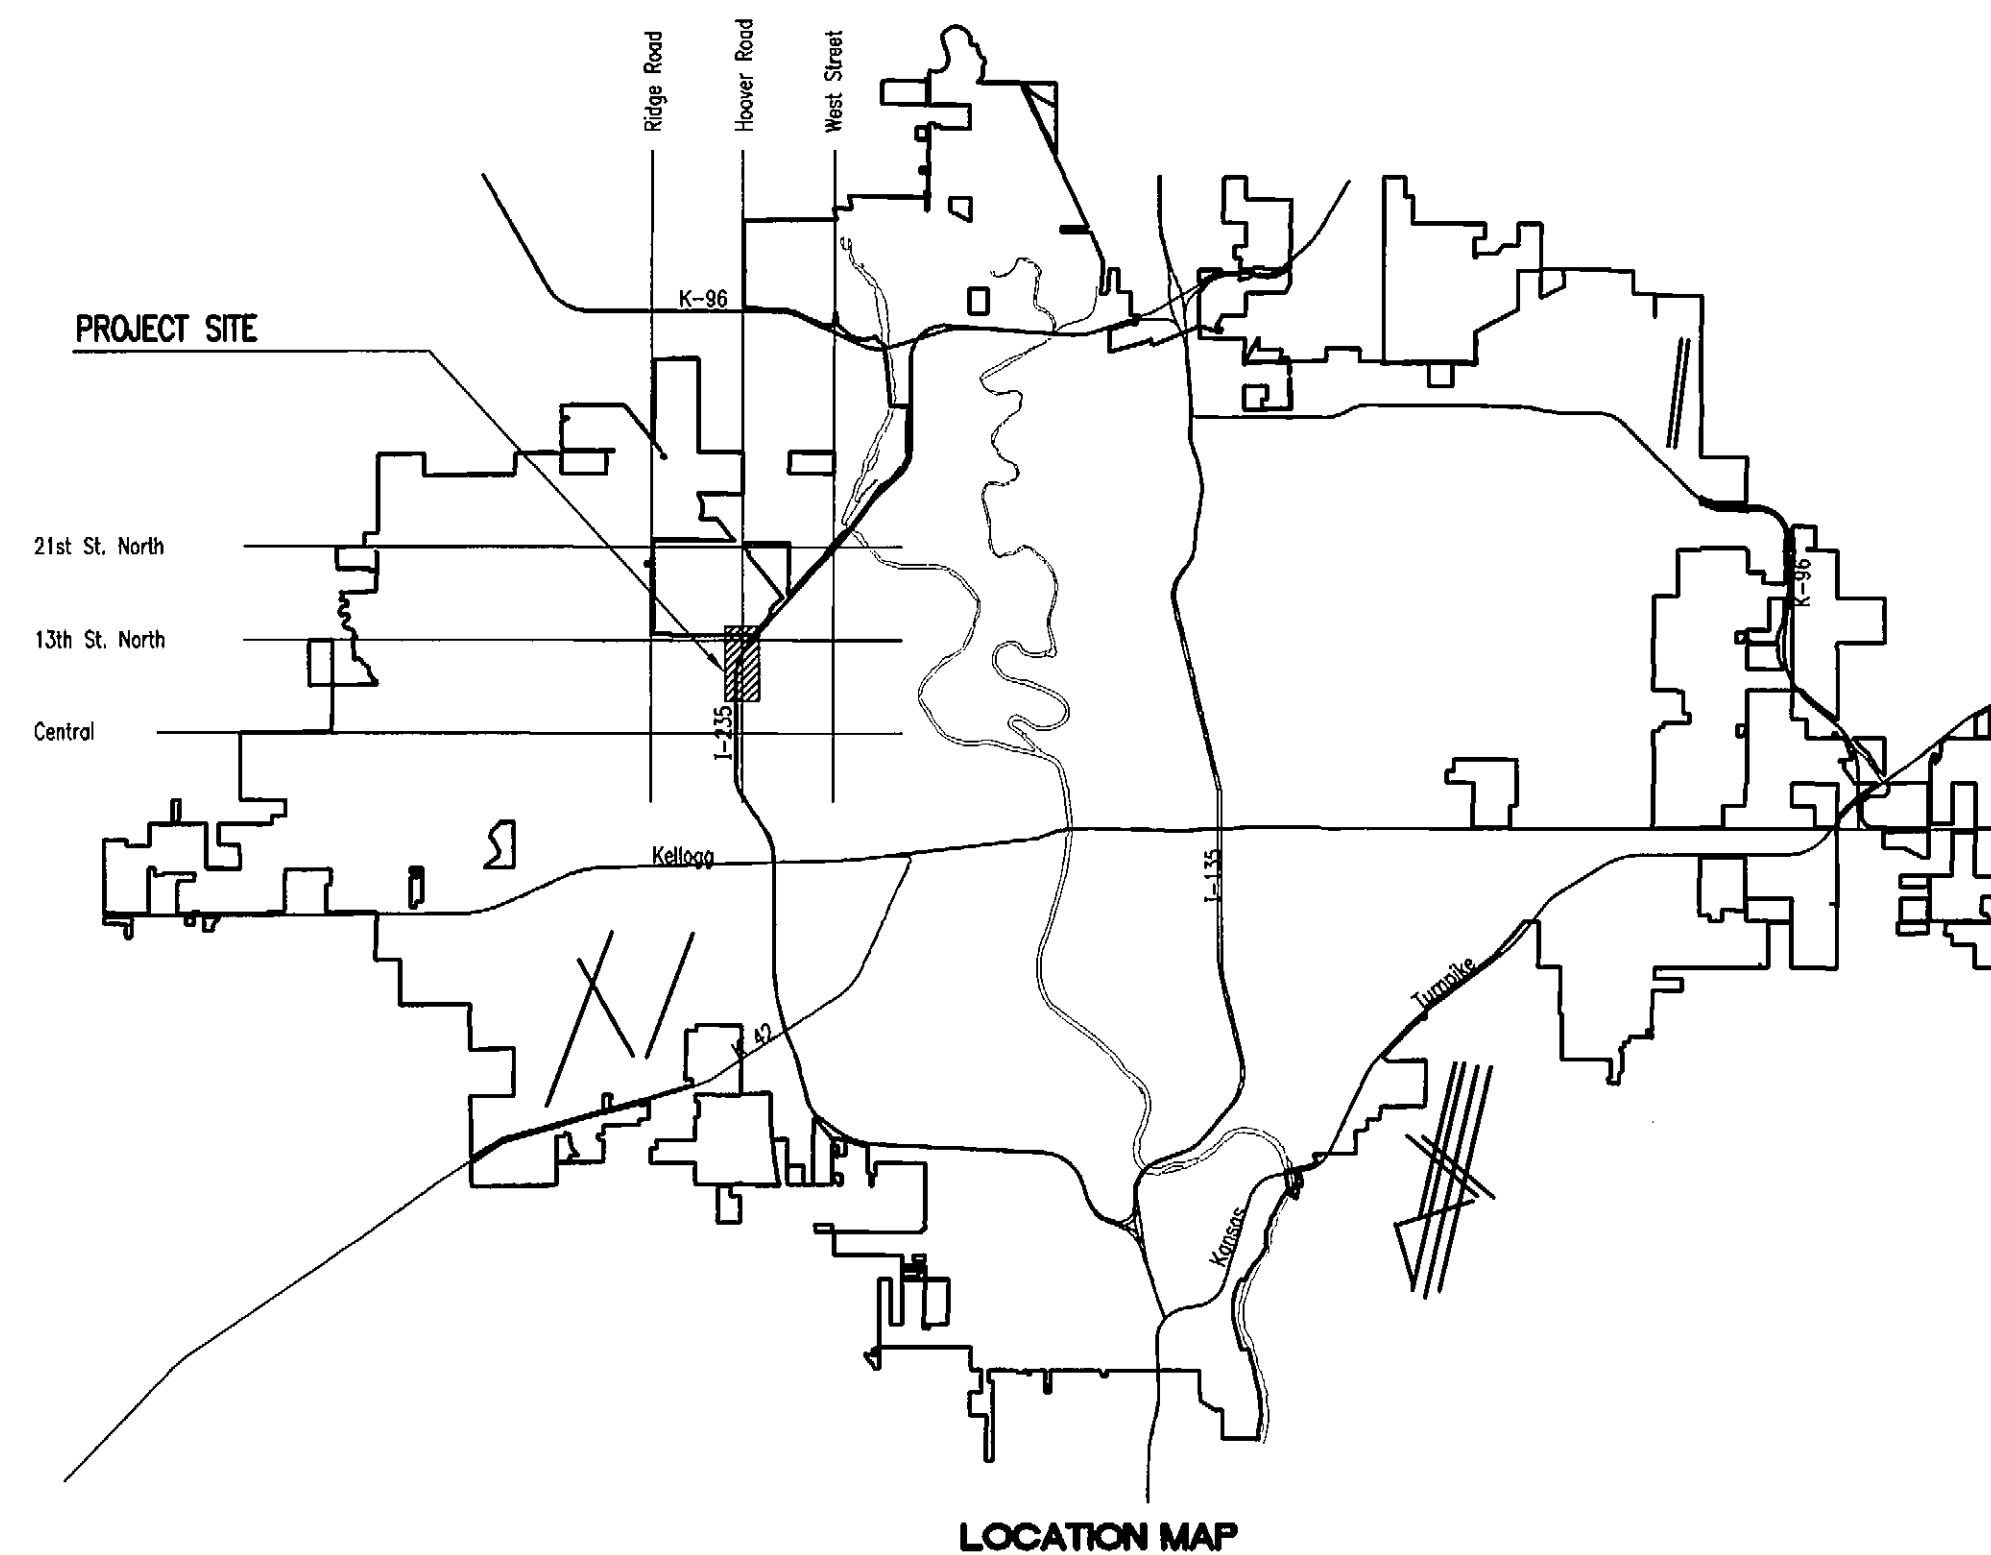

**INDEX OF SHEETS**

SHEET NO. W1	TITLE SHEET
SHEET NO. W2	KEY MAP AND GENERAL NOTES
SHEET NO. W3	STANDARD DETAILS
SHEET NO. W4	PLAN/PROFILE

# NOVEMBER 2011

PLANS PREPARED BY  
**PROFESSIONAL ENGINEERING CONSULTANTS, P.A.**  
 ENGINEERS  
 WICHITA, KANSAS

