

PAVING AND INCIDENTAL DRAINAGE IMPROVEMENTS

84990

TO SERVE

NEWMARKET OFFICE 2ND

PARKDALE CIRCLE-FROM THE S.L. OF LOT 1, BLOCK 1, TO THE N.L. OF LOT 2, BLOCK 1

OCA NO. 766288

CITY OF WICHITA PROJECT NO. 472-84990

CITY OF WICHITA, KANSAS

GARY JANZEN, P.E. - CITY ENGINEER

DEVELOPER CONTACT

MR. DAVID HAMBRICK
NEWMARKET OFFICE, L.L.C.
727 N. WACO, SUITE 400
WICHITA, KANSAS 67203
(316) 263-3201


INDEX OF SHEETS

1. TITLE SHEET
2. KEY MAP AND GENERAL NOTES
3. PLAT
4. PLAT COORDINATES
5. SITE GRADING PLAN
6. TYPICAL PAVEMENT SECTIONS
7. PAVING PLAN-PARKDALE CIRCLE
8. VALLEY GUTTER DETAILS
9. INTERSECTION PLANS
10. CURB AND GUTTER DETAILS
11. MISCELLANEOUS PAVING DETAILS
12. PLAN/PROFILE-SWS LINE NO. 1
13. PLAN/PROFILE-SWS LINE NOS. 1A AND 2A
14. STD. TYPE 1A CURB INLET (10' OPENING)
15. CURB INLET PAVEMENT UNDERDRAIN DETAIL
16. SINGLE/DOUBLE DROP INLET
17. PRECAST CONCRETE MANHOLE
18. MANHOLE FRAME AND COVER DETAILS
19. HEADWALL DETAILS FOR 30" PIPE
20. RIPRAP AND MISCELLANEOUS DRAINAGE DETAILS
21. EROSION CONTROL PLAN
- 22-25. EROSION CONTROL DETAILS
26. SIGNING DETAILS
- 27-29. ELECTRICAL PLANS
- 30-31. IRRIGATION PLANS

EARTHWORK

EXCAVATION 2,145 CU. YDS.
COMPACTED FILL 136 CU. YDS.
LOOSE FILL 424 CU. YDS.

PROJECT LENGTH = 680 LIN. FT.

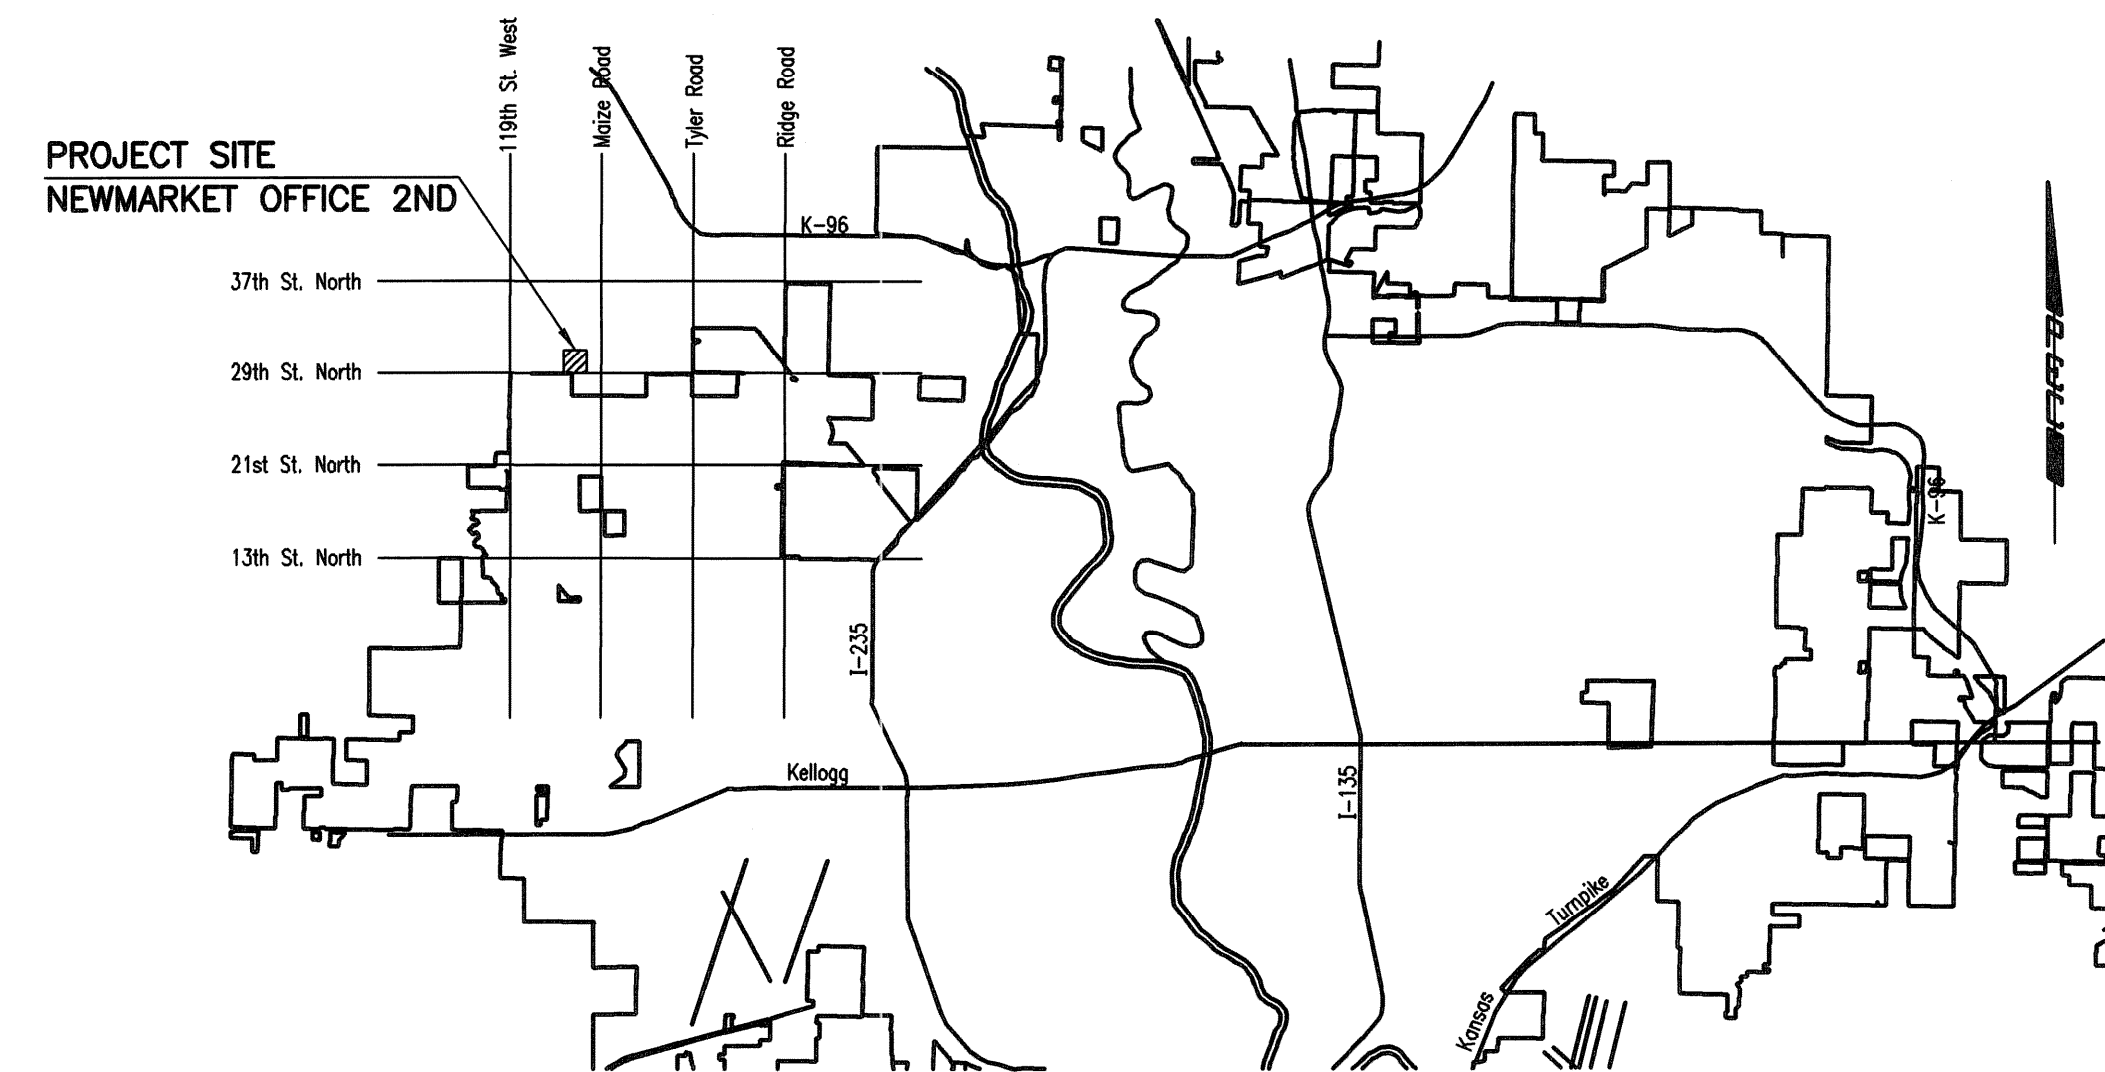

LOCATION MAP

CONSTRUCTION SCHEDULE/SEQUENCE

THE CONTRACTOR FOR THIS PROJECT SHALL COORDINATE THEIR EFFORTS SUCH THAT ANY NECESSARY SIMULTANEOUS PRIVATE PROJECT CONSTRUCTION CAN PROCEED CONCURRENTLY WITHOUT CAUSING UNDUE DELAYS SO THAT CONSTRUCTION CAN BE COMPLETED WITHIN THE TIME FRAME AS OUTLINED IN THE SPECIAL PROVISIONS.

SUBDIVISION BENCH MARKS (SBM)

NO.	STREET AND STATION	FROM C.	DESCRIPTION	ELEVATION
1	PARKDALE CIRCLE, STA. 10+70.00	8.25' LT.	P.T. OF MEDIAN CURB, APPROX. 70' N. OF C. 29TH ST.	
2	PARKDALE CIRCLE, STA. 15+08.10	8.25' LT.	P.T. OF MEDIAN CURB, APPROX. 50' S. OF X-WALK	
3				
4				
4				

THE COST OF THE BENCH MARK DISC, INCLUDING INSTALLATION, SHALL BE INCIDENTAL TO THE CURB.

DECEMBER 2012

PLANS PREPARED BY
PROFESSIONAL ENGINEERING CONSULTANTS, P.A.
ENGINEERS
WICHITA, KANSAS

