



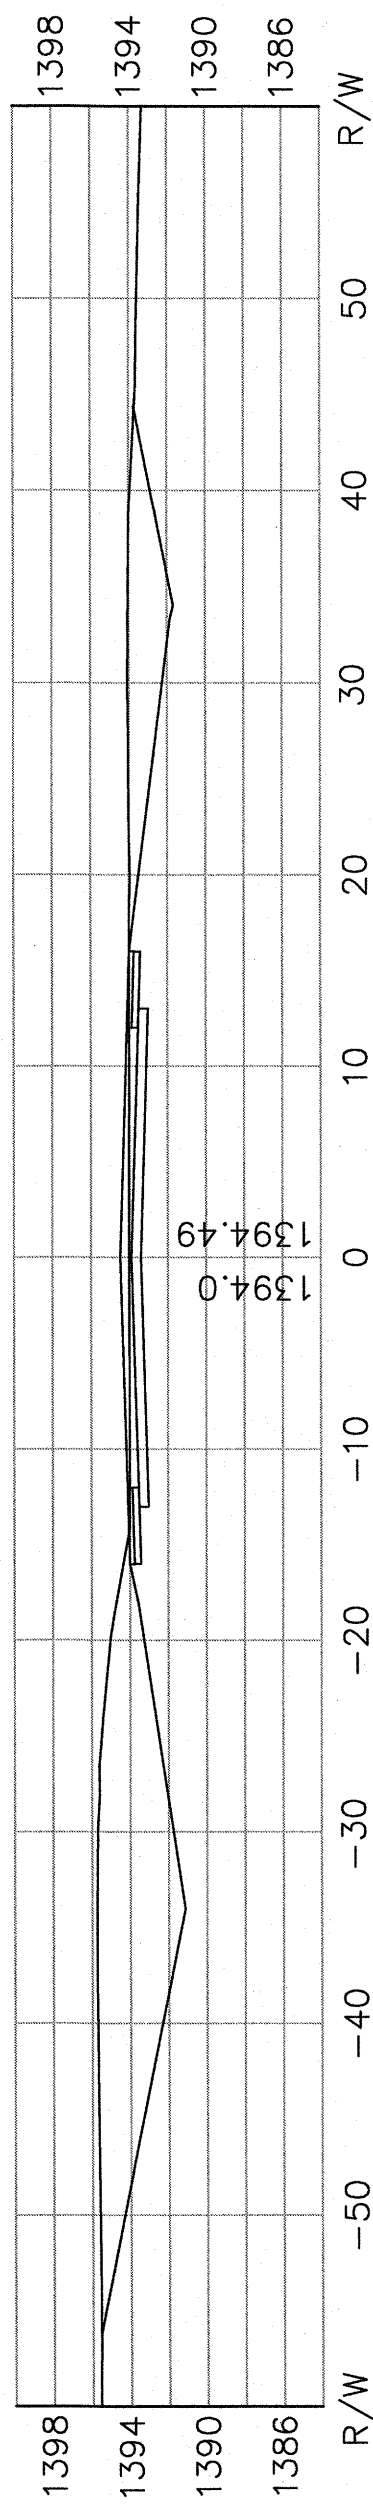


6+00.00

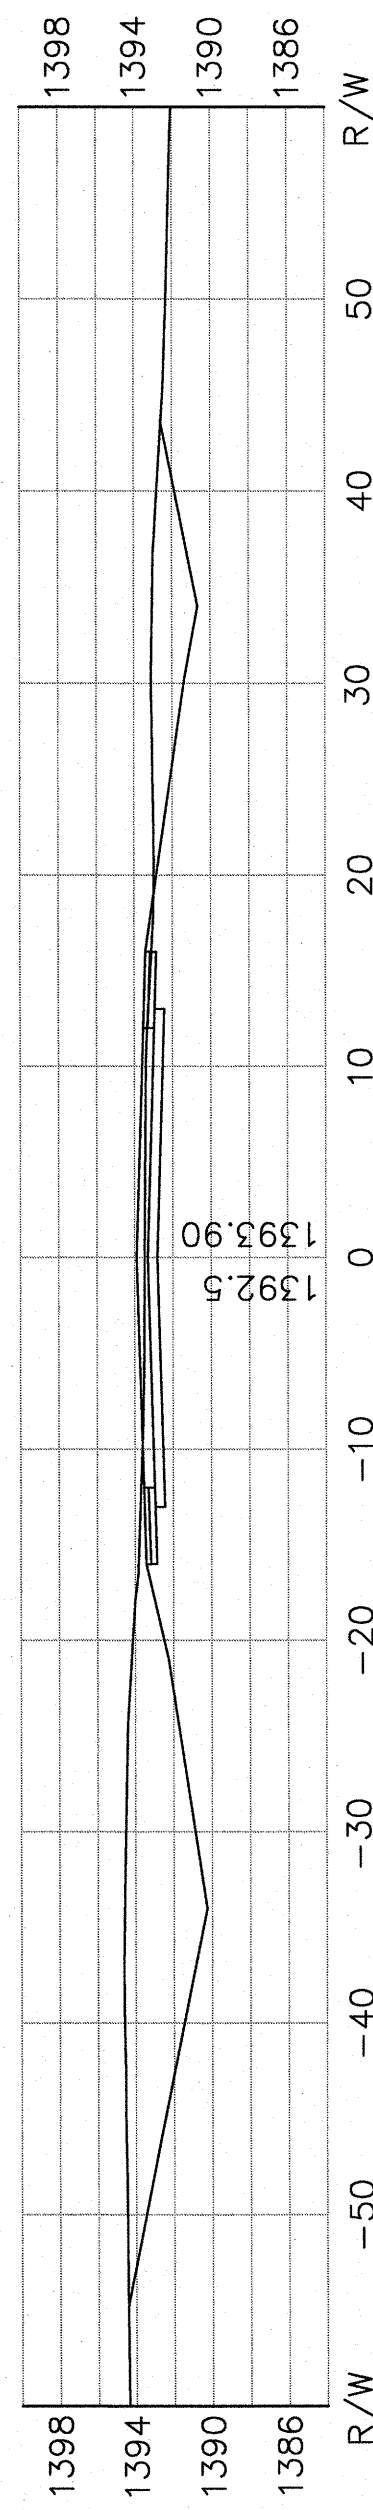


6+50.00




7+00.00

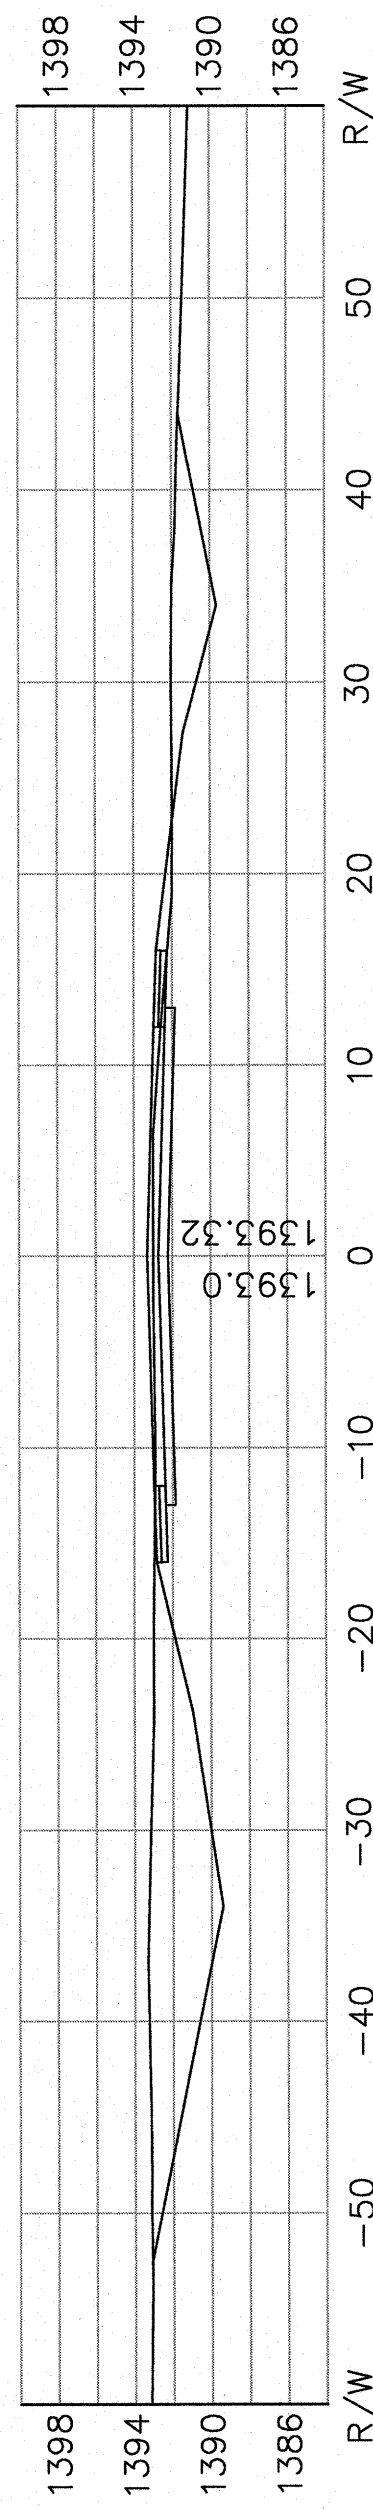


7+50.00

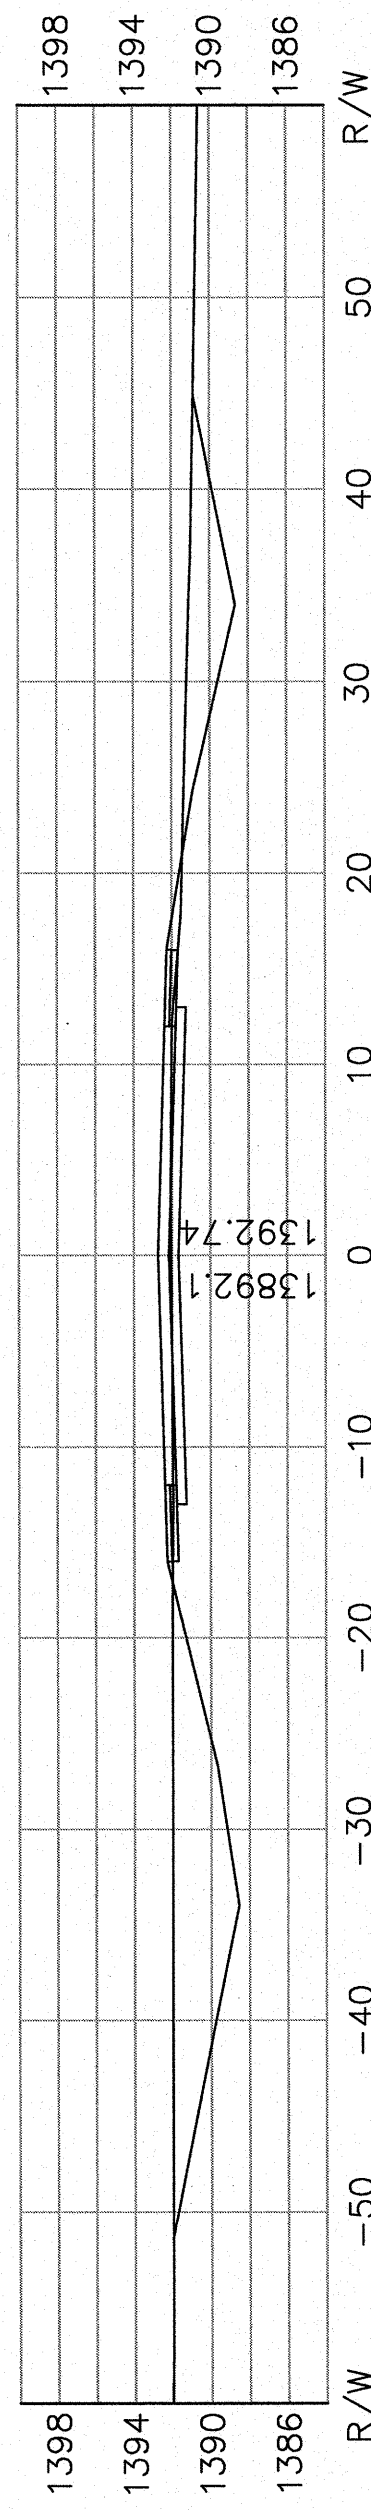


8+00.00

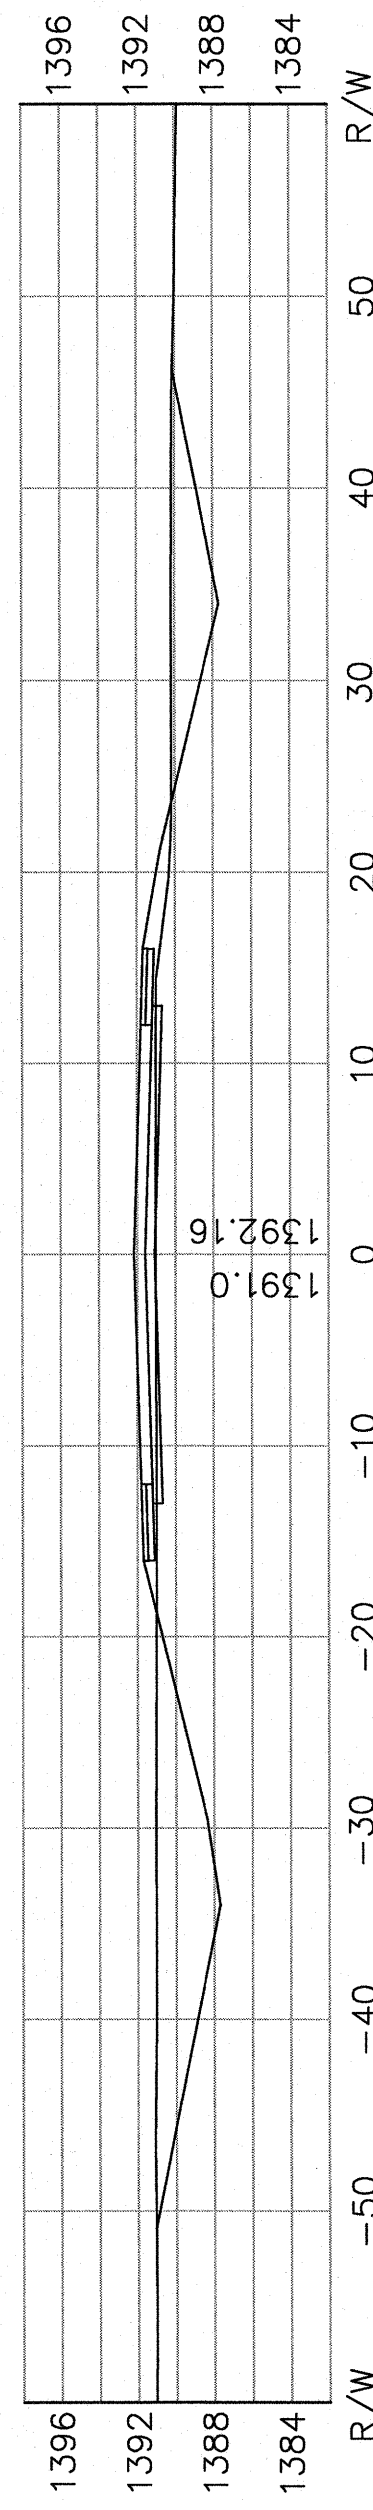


8+50.00

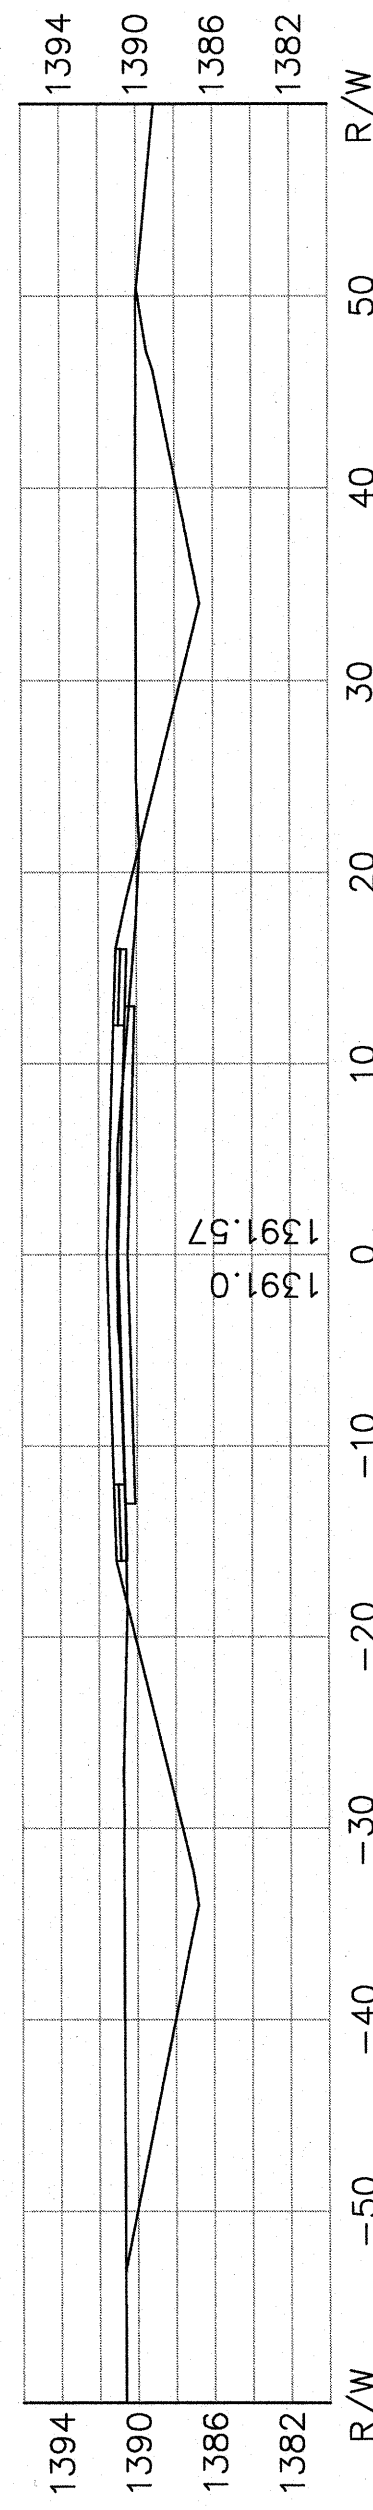

9+00.00

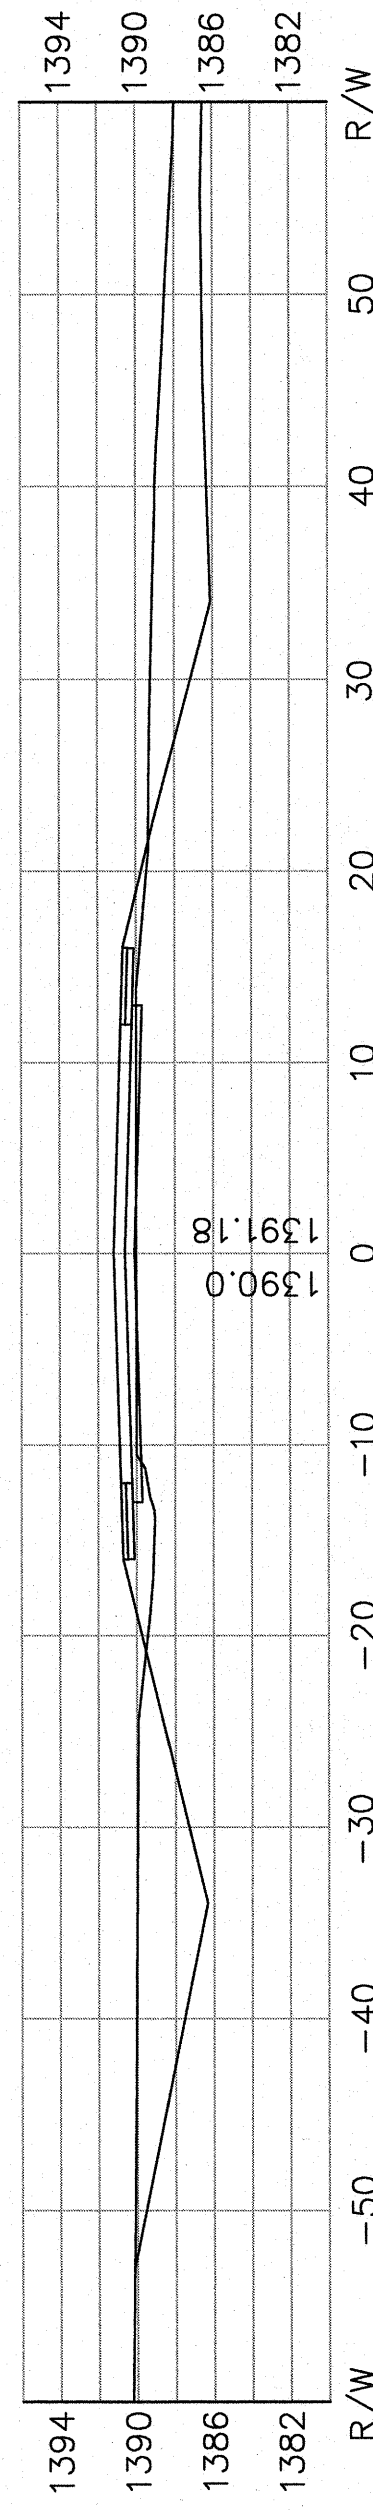

9+50.00

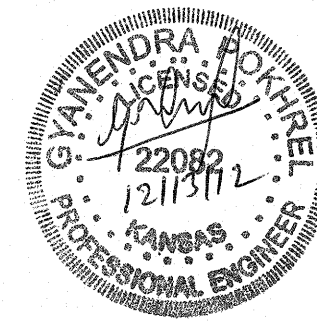

29th Street North X-Sections Wichita, Kansas			
PROJECT NUMBER 472-84983			
KEM NO. 1207B	FILE	DATE 10/2012	SHEET 13.0
DESIGN GP	DRAWN GP	REVISED	