



10+00.00

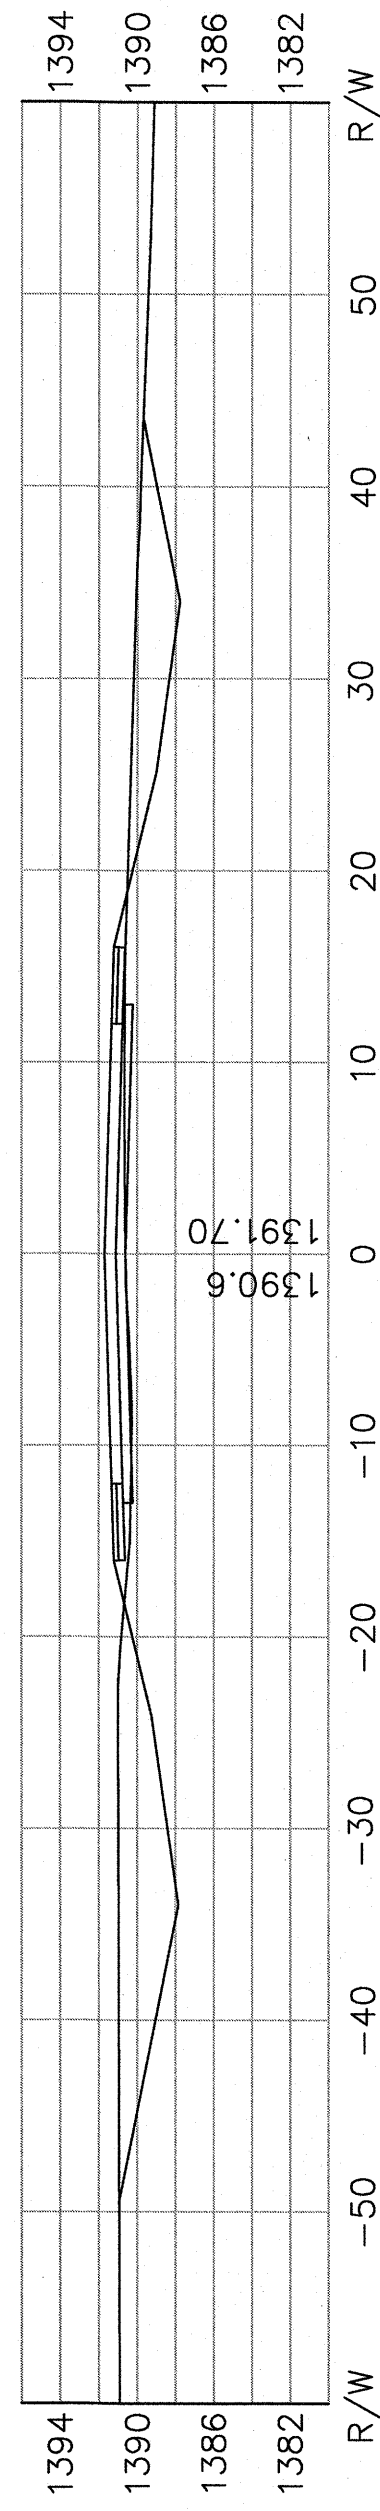


10+50.00

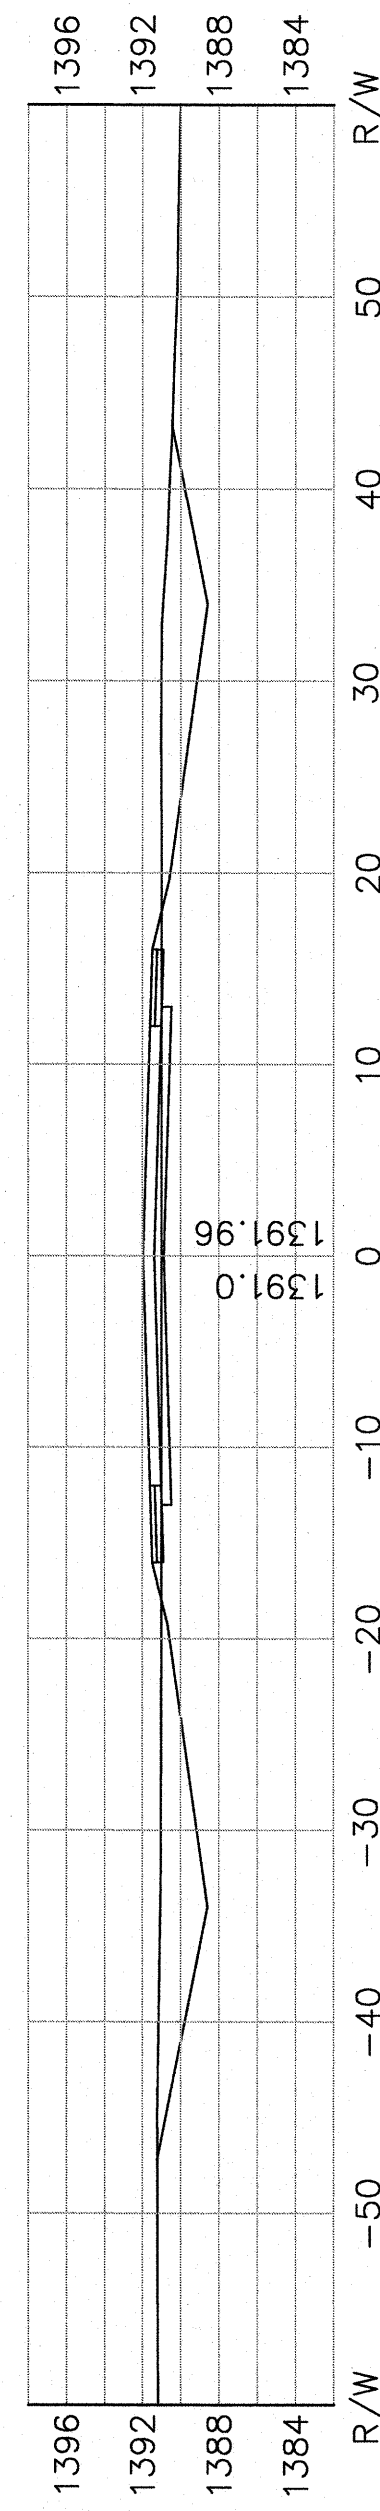


11+00.00




11+33.18

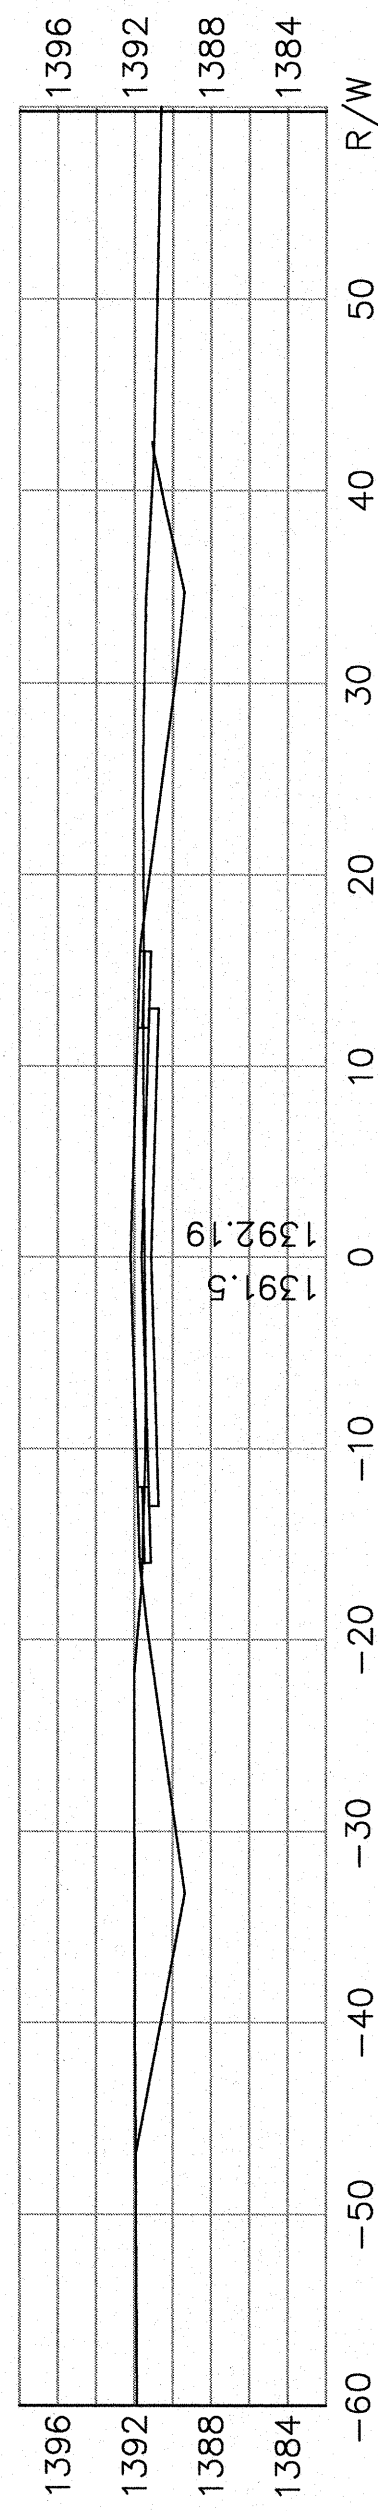


11+50.00

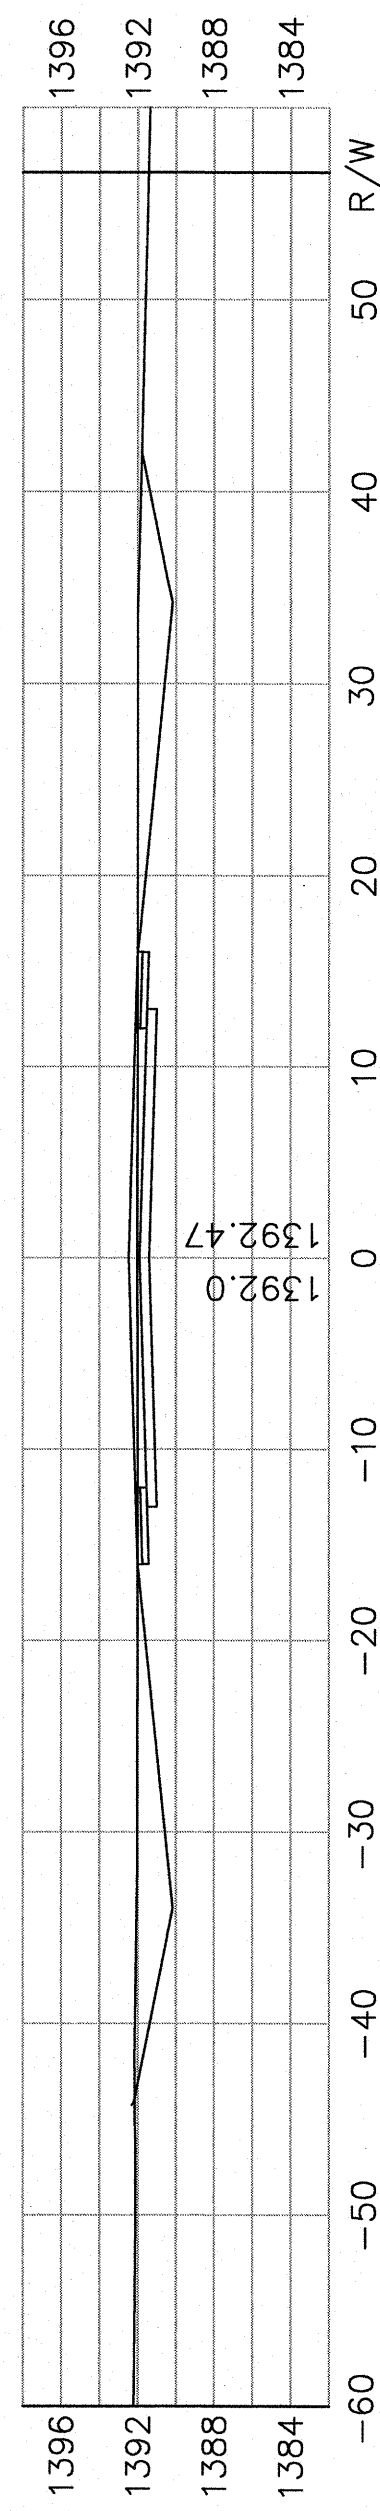


12+00.00

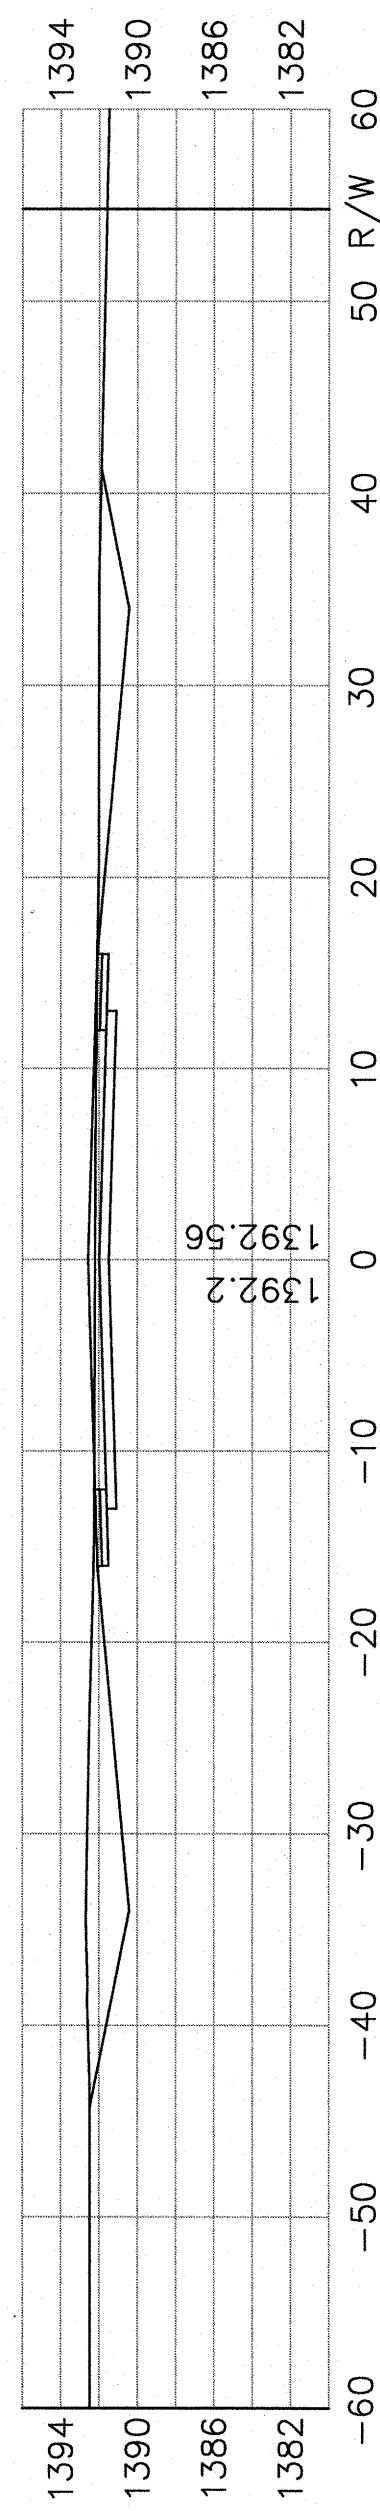

12+15.88

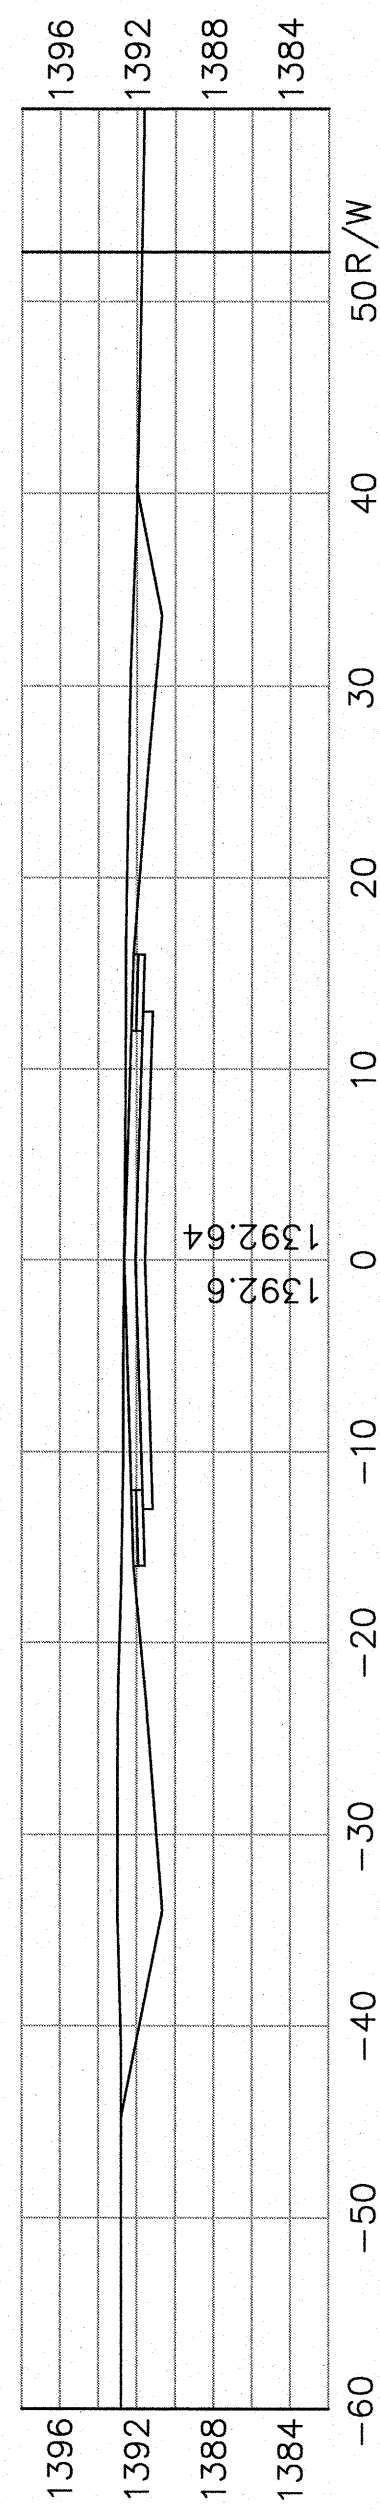

12+32.00

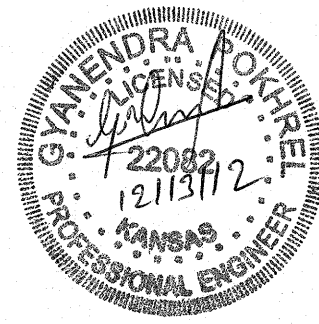

29th Street North X-Sections Wichita, Kansas			
PROJECT NUMBER 472-84983			
KEM NO. 12078	FILE	DATE 10/2012	SHEET 14.0
DESIGN GP	DRAWN GP	REVISED	



218 S. Market, Wichita, KS 67202 (316)264-0242