




12+42.21

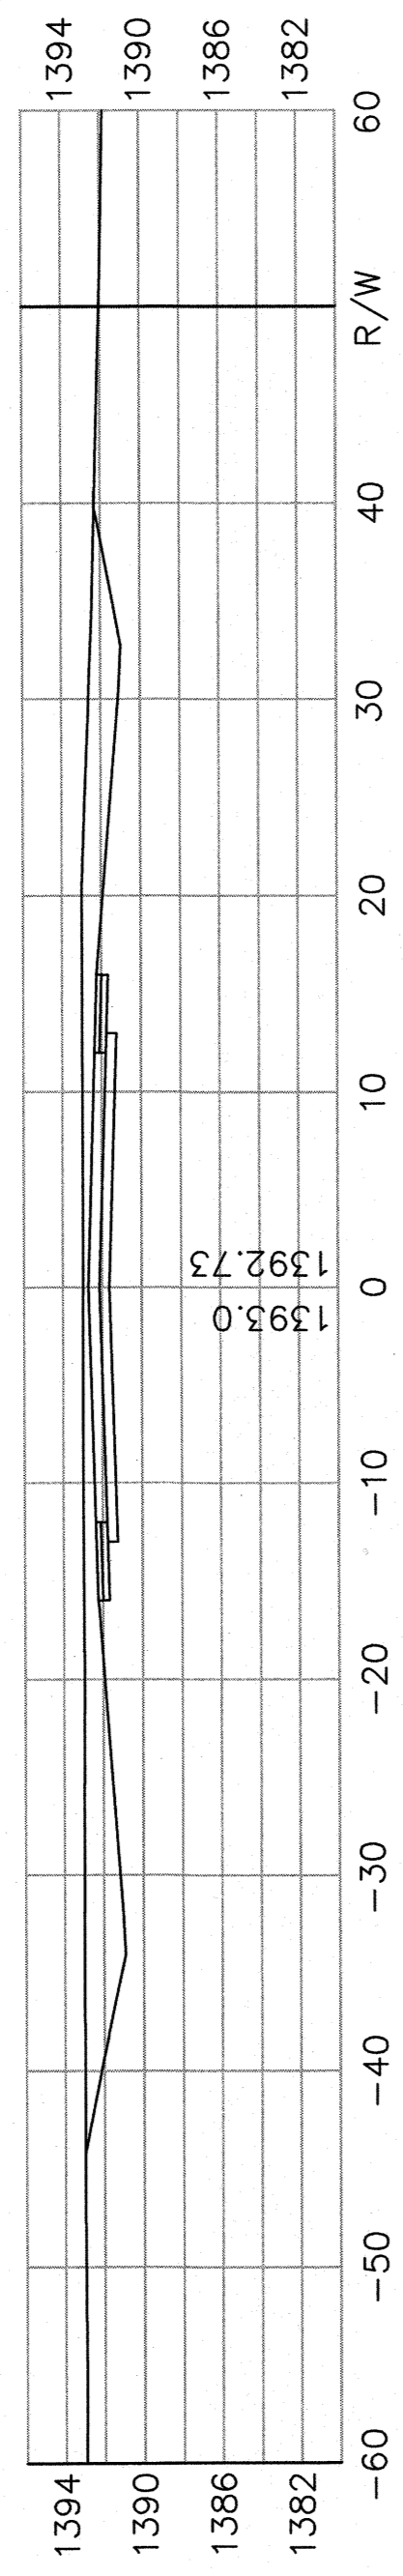


12+50.00

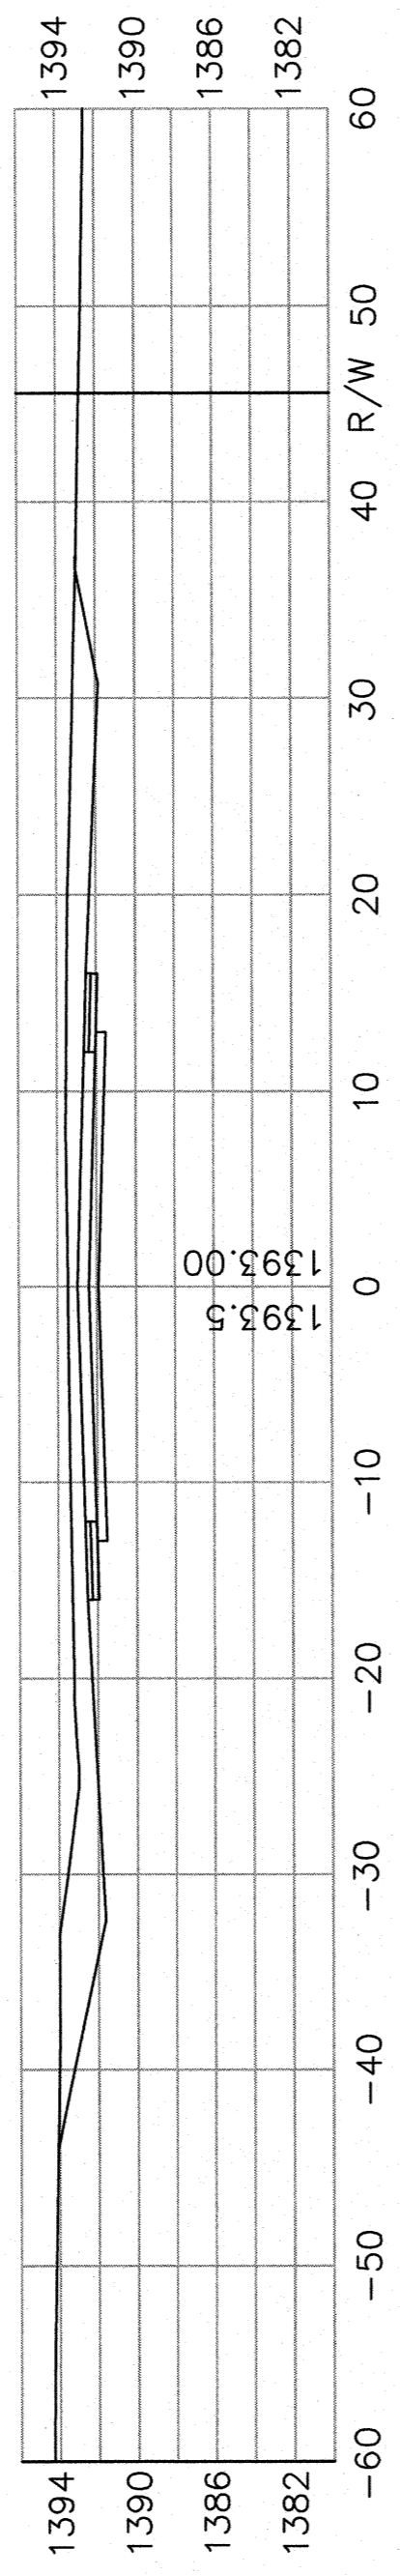


13+00.00

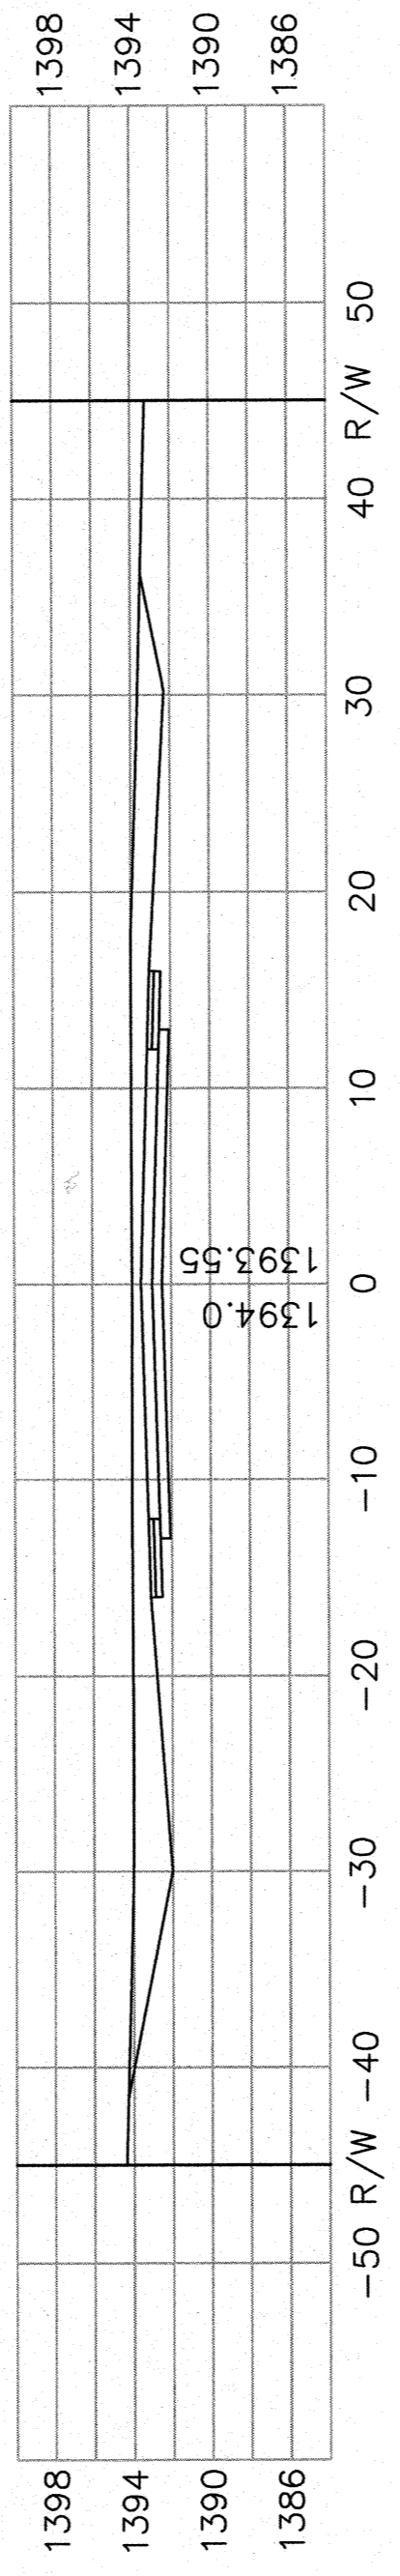


13+24.91

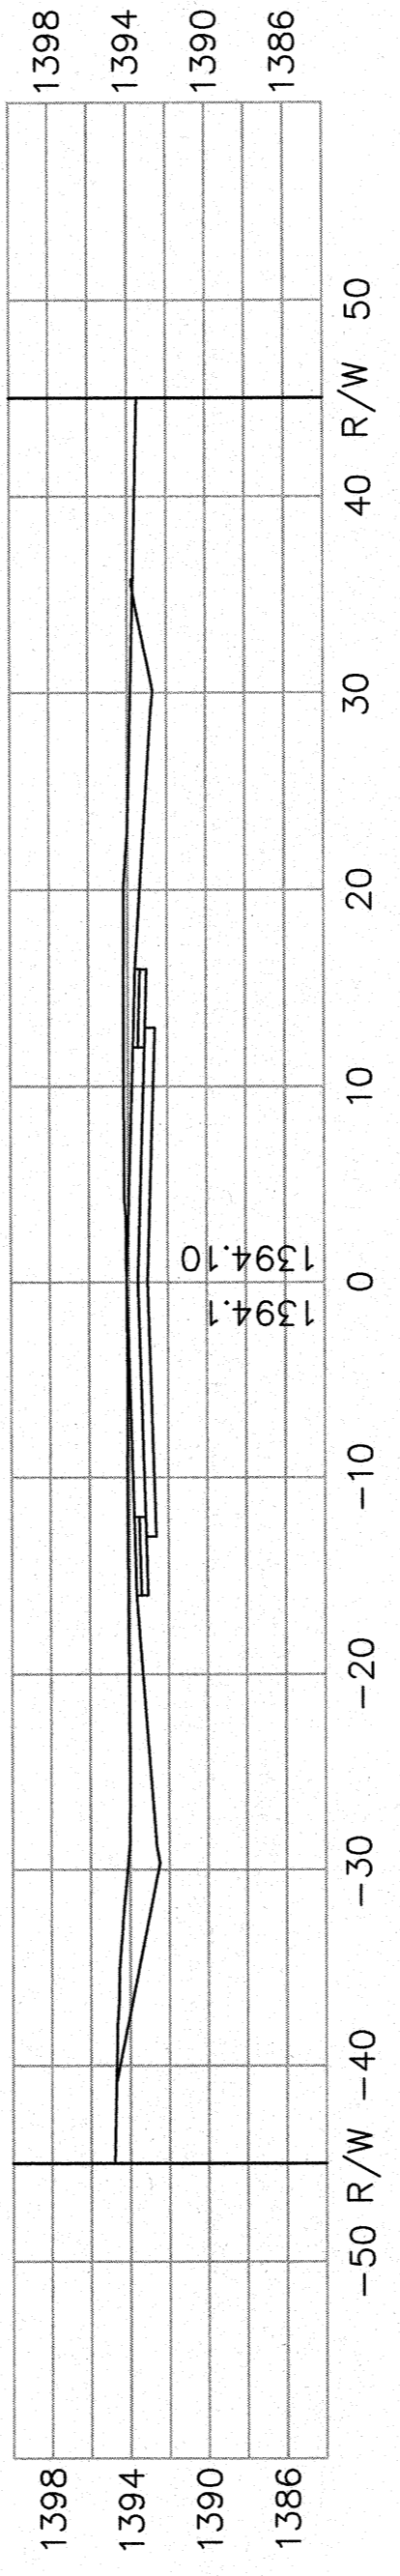


13+50.00

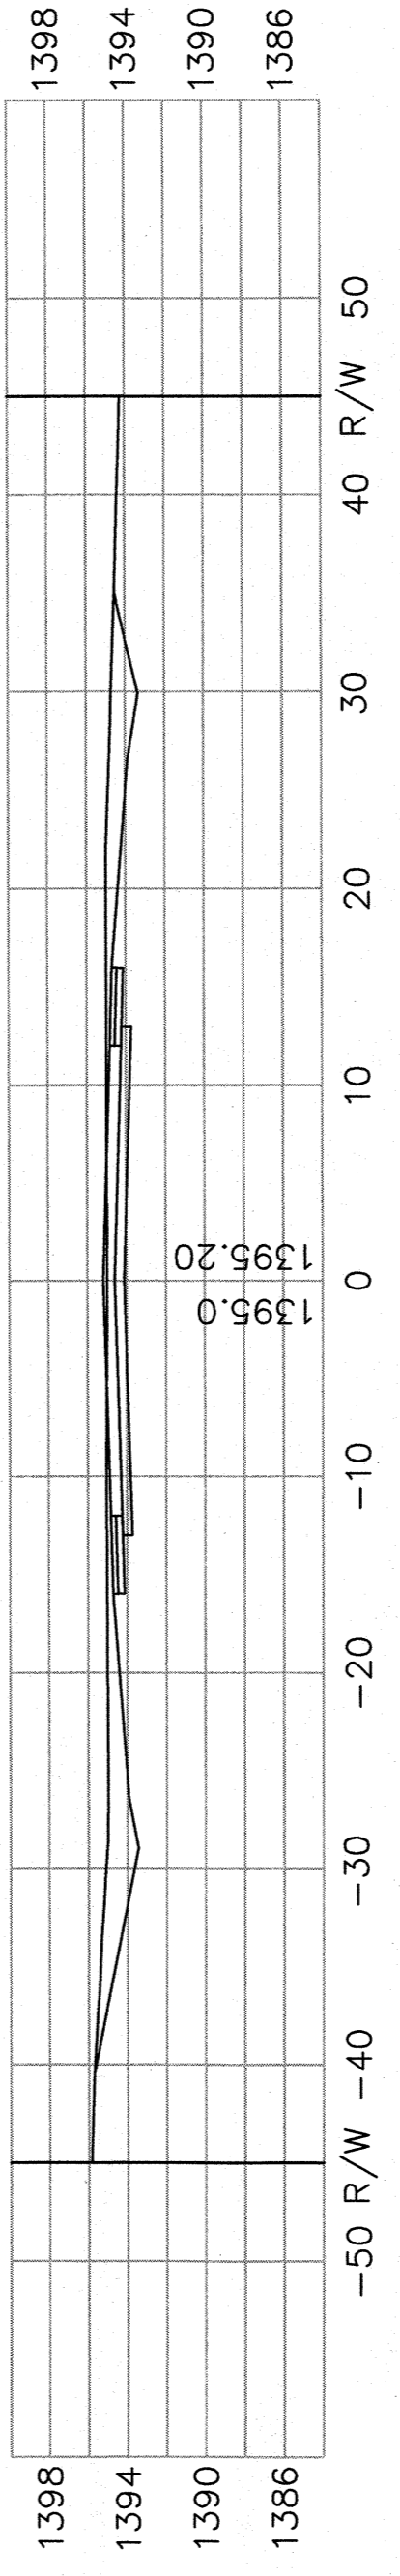


14+00.00

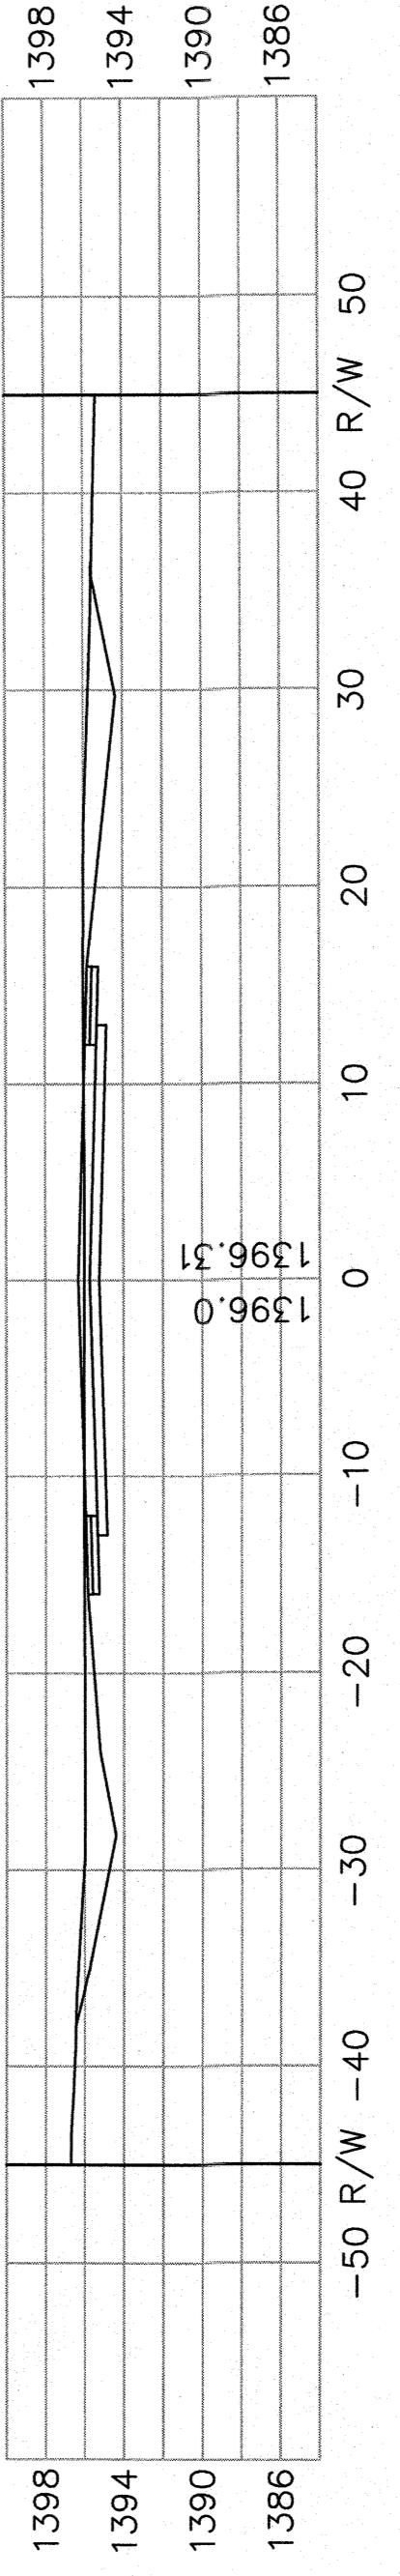

14+50.00

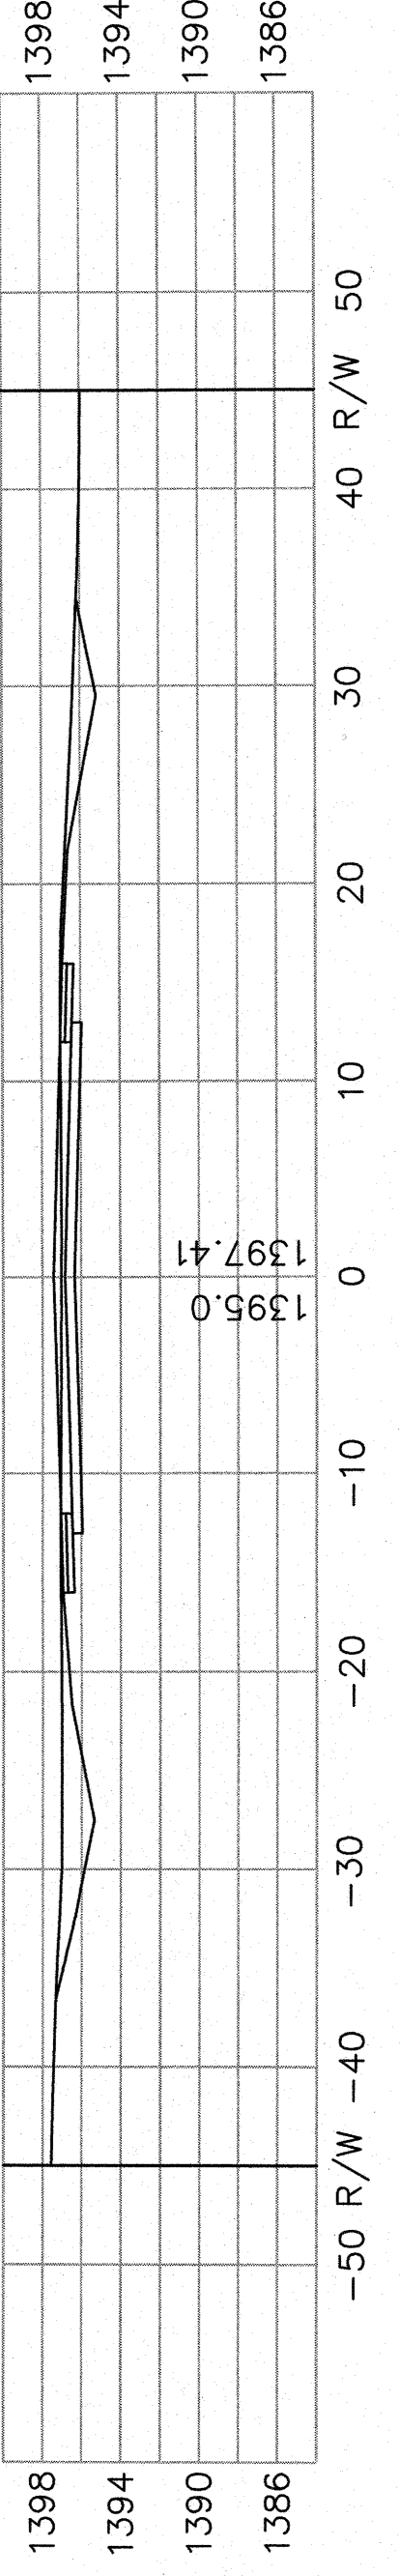

15+00.00

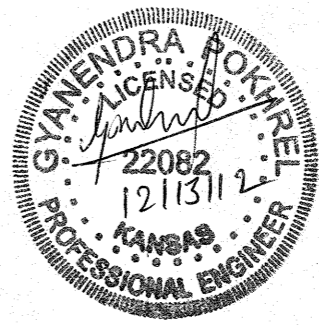

29th Street North X-Sections Wichita, Kansas			
PROJECT NUMBER 472-84980			
 <small>516 S. Market, Wichita, KS 67202 (316)284-0242</small>	FILE 12078	DATE 10/2012	SHEET 11.0
	DESIGN GP	DRAWN GP	REVISED