

Point 2100  
Sta. 10+00  
1" Iron Pipe in Thimble  
SW COR., SEC 1,  
TWP. 27-S, R-2-W

Point 12060  
Sta. 36+30.58  
1/2" Rebar  
SE COR. NE 1/4 COR., SEC 2,  
TWP. 27-S, R-2-W

Point 12050  
Sta. 62+74.17  
1/2" Rebar  
SW COR., SW 1/4 SEC 36,  
TWP. 27-S, R-2-W

Point 12040  
Sta. 89+17.94  
1/2" Rebar  
SW COR., NW 1/4 SEC 36,  
TWP. 27-S, R-2-W

Point 10000  
Sta. 115+61.98  
1" Iron Pipe  
SW COR., SW 1/4 SEC 25,  
TWP. 26-S, R-2-W

Point 12070  
Sta. 142+61.98  
Thimble  
NW COR., SW 1/4, SEC 25,  
TWP. 26-S, R-2-W


21st STREET NORTH

29th STREET NORTH

37th STREET NORTH

STA. 10+34.14  
BEGIN PROJECT

STA. 133+99.95  
END PROJECT

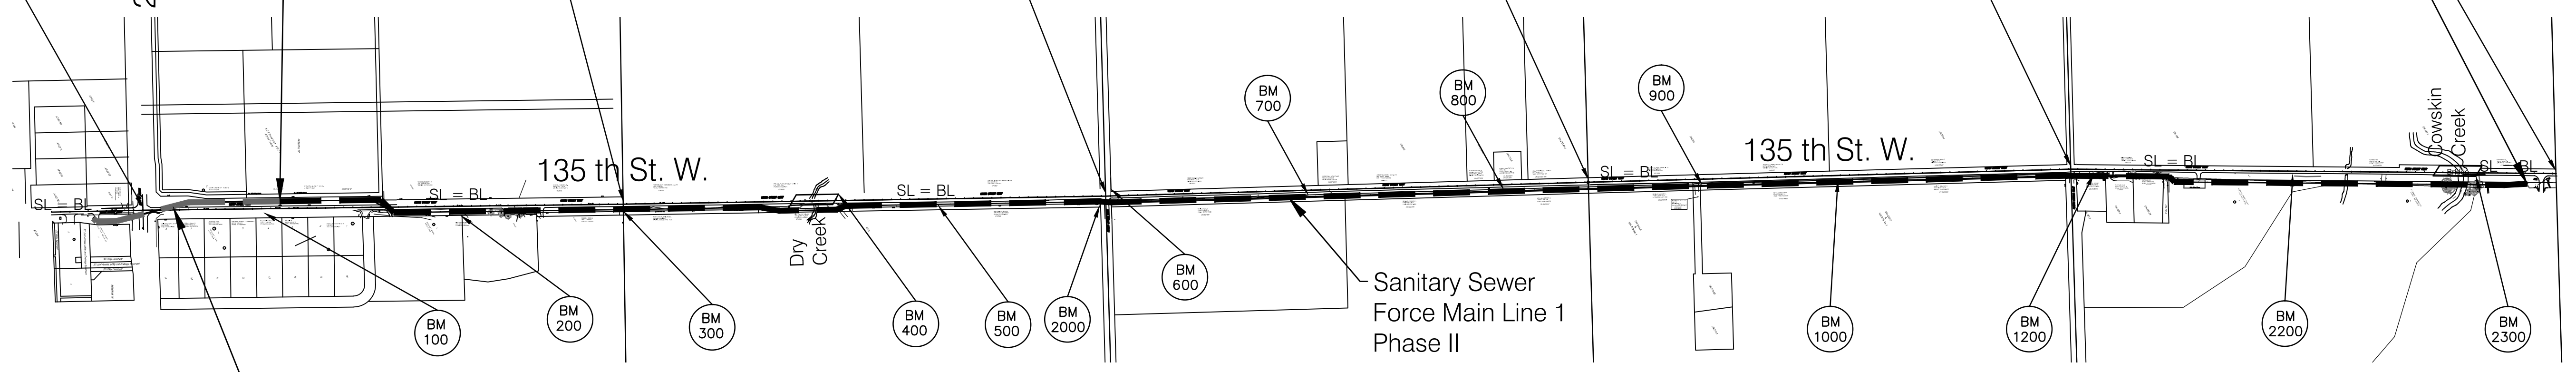

## KEY SHEET PHASE II

Point 2100  
SW Corner, SW 1/4, Sec 1, TWP 27S, R2 W  
1" Iron Pipe in Thimble, Center Travelway 21st Street N.  
& 135th St. W.  
N. 1,698,195.35  
E. 1,601,838.93

Point 100  
Southwest Corner of South Headwall at Driveway to  
2300 N. 135th St. W. on East Side of Road.  
N. 1,698,861.81  
E. 1,601,854.93

Point 12060  
SE Corner, NE 1/4, Sec. 2, TWP 27S, R2W  
1/2" Rebar ± Center of Travelway 135th St. W.  
N. 1,700,825.72  
E. 1,601,805.43

Point 12050  
SW Corner, SW 1/4, Sec. 36, TWP 27S, R2W  
3/4" Iron Pipe. ± 4' North to Center Travelway  
29th St. N. & ± Center Travelway 135th St. W.  
N. 1,703,468.94  
E. 1,601,761.26

Point 12040  
SW Corner, NW 1/4, Sec. 36, TWP 26S, R2W  
1/2" Rebar  
± 2' E. to Center of Travelway 135th St. W.  
N. 1,706,111.90  
E. 1,601,685.81

Point 10000  
SW Corner, SW 1/4, Sec. 25, TWP 26S, R2W  
1" Iron Pipe ± Center Intersection of 135th St W. &  
37th St. N.  
N. 1,708,754.69  
E. 1,601,613.72

Point 12070  
NW Corner, SW 1/4, Sec. 25, TWP 26S, R2W  
Thimble at Center of 135th St. W.  
N. 1,711,411.50  
E. 1,601,635.18

BM 100  
Southwest Corner of Southwest Headwall at  
Driveway to 2300 N. 135th St. W. on East  
Side of Road.  
Elev. 1354.91 NAVD 88

BM 200  
RR Spike in North Face Power Pole at  
2412 N. 135th St. on East Side of Road  
Near AT&T Pedestal # 2412.  
Elev. 1349.31 NAVD 88

BM 300  
Top of #4 Bar at the West 1/4 of Sec. 1,  
TWP 27S, R1W Center of 135th St. W. 1/2 Mile  
North of Center 12st St. N.  
Elev. 1348.85 NAVD 88

BM 400  
City of Wichita BM Disc at the NW Corner of  
Bridge on 135th St. W. Approximately 2000 ft.  
South of 29th St. N.  
Elev. 1352.27 NAVD 88

BM 500  
RR Spike in West Face of Power Pole at the  
East R/W of 135th St. W. Approximately  
800 ft. South of 29th St. N.  
Elev. 1352.86 NAVD 88

BM 600  
RR Spike in East Face of Guy Pole at the  
NW Corner of the Intersection of 135th St. W.  
& 29th St. N.  
Elev. 1354.97 NAVD 88

BM 700  
RR Spike in West Face of 5th Power Pole  
North of 29th St. N. at the East R/W of  
135th St. W. Approximately 100 ft. South of  
3155 N. 135th St. W.  
Elev. 1360.86 NAVD 88

BM 800  
RR Spike in West Face of Power Pole at East  
Side 135th St. W. at 3201 N 135th St. W  
Elev. 1364.47 NAVD 88

BM 900  
RR Spike in West Face of Power Pole at East  
Side 135th St. W. and North of Long Gravel  
Driveway to East at 3500 N. 135th St. W.  
Elev. 1363.98 NAVD 88

BM 1000  
RR Spike in West Face of 5th Power Pole  
South of 37th St. N. at the East R/W of  
135th St. W.  
Elev. 1364.35 NAVD 88

BM 1200  
USGS Standard Tablet B-36-1936.  
125 ft. North and 27 ft. East of the  
Centerlines of Intersection of 135th St. W.  
and 37th St. N.  
Elev. 1370.75 NAVD 88

BM 2000  
City of Wichita BM Disc at the Southeast  
Corner of 135th St. W. and 29th St. N.  
Elev. 1350.82 NAVD 88

BM 2200  
RR Spike in West Face of Power Pole 1/4 Mile  
North of 37th St. N. on the East Side of  
135th St. W., 12 ft North of AT&T Pedestal  
F-3902.  
Elev. 1359.87 NAVD 88

BM 2300  
Chisled "a" on Top of Concrete Retaining  
Wall at the Northeast Corner of Bridge over  
Cowskin Creek on 135th St. W., 0.4 Miles  
North of 37th St. N.  
Elev. 1357.10 NAVD 88

Drawing File: E:\Projects\135th St. W. Force Main\Bases  
Drawn: KEK  
Checked: Staff  
Approved: JFB  
Scale: 1" = 500'

135th St. W. Sanitary Sewer Force Main Ph - I  
KEY SHEET

**B** Baughman Company, P.A.  
315 Ellis St. Wichita, KS 67211 P 316.262.7271 F 316.262.0149  
ENGINEERING | SURVEYING | PLANNING | LANDSCAPE ARCHITECTURE

Jan, 2012  
SHEET  
2  
OF  
24