


BENCHMARK:  
 BM #5 - Chiseled "I" on the North Curb Return of the Drive to 2011 W. Dora, 60' South and 15' West of the Centerlines of Dora and Hiram.  
 Elev. = 1291.73 (NAVD 88)

SCALE:  
 1" = 20' Horizontal  
 1" = 5' Vertical

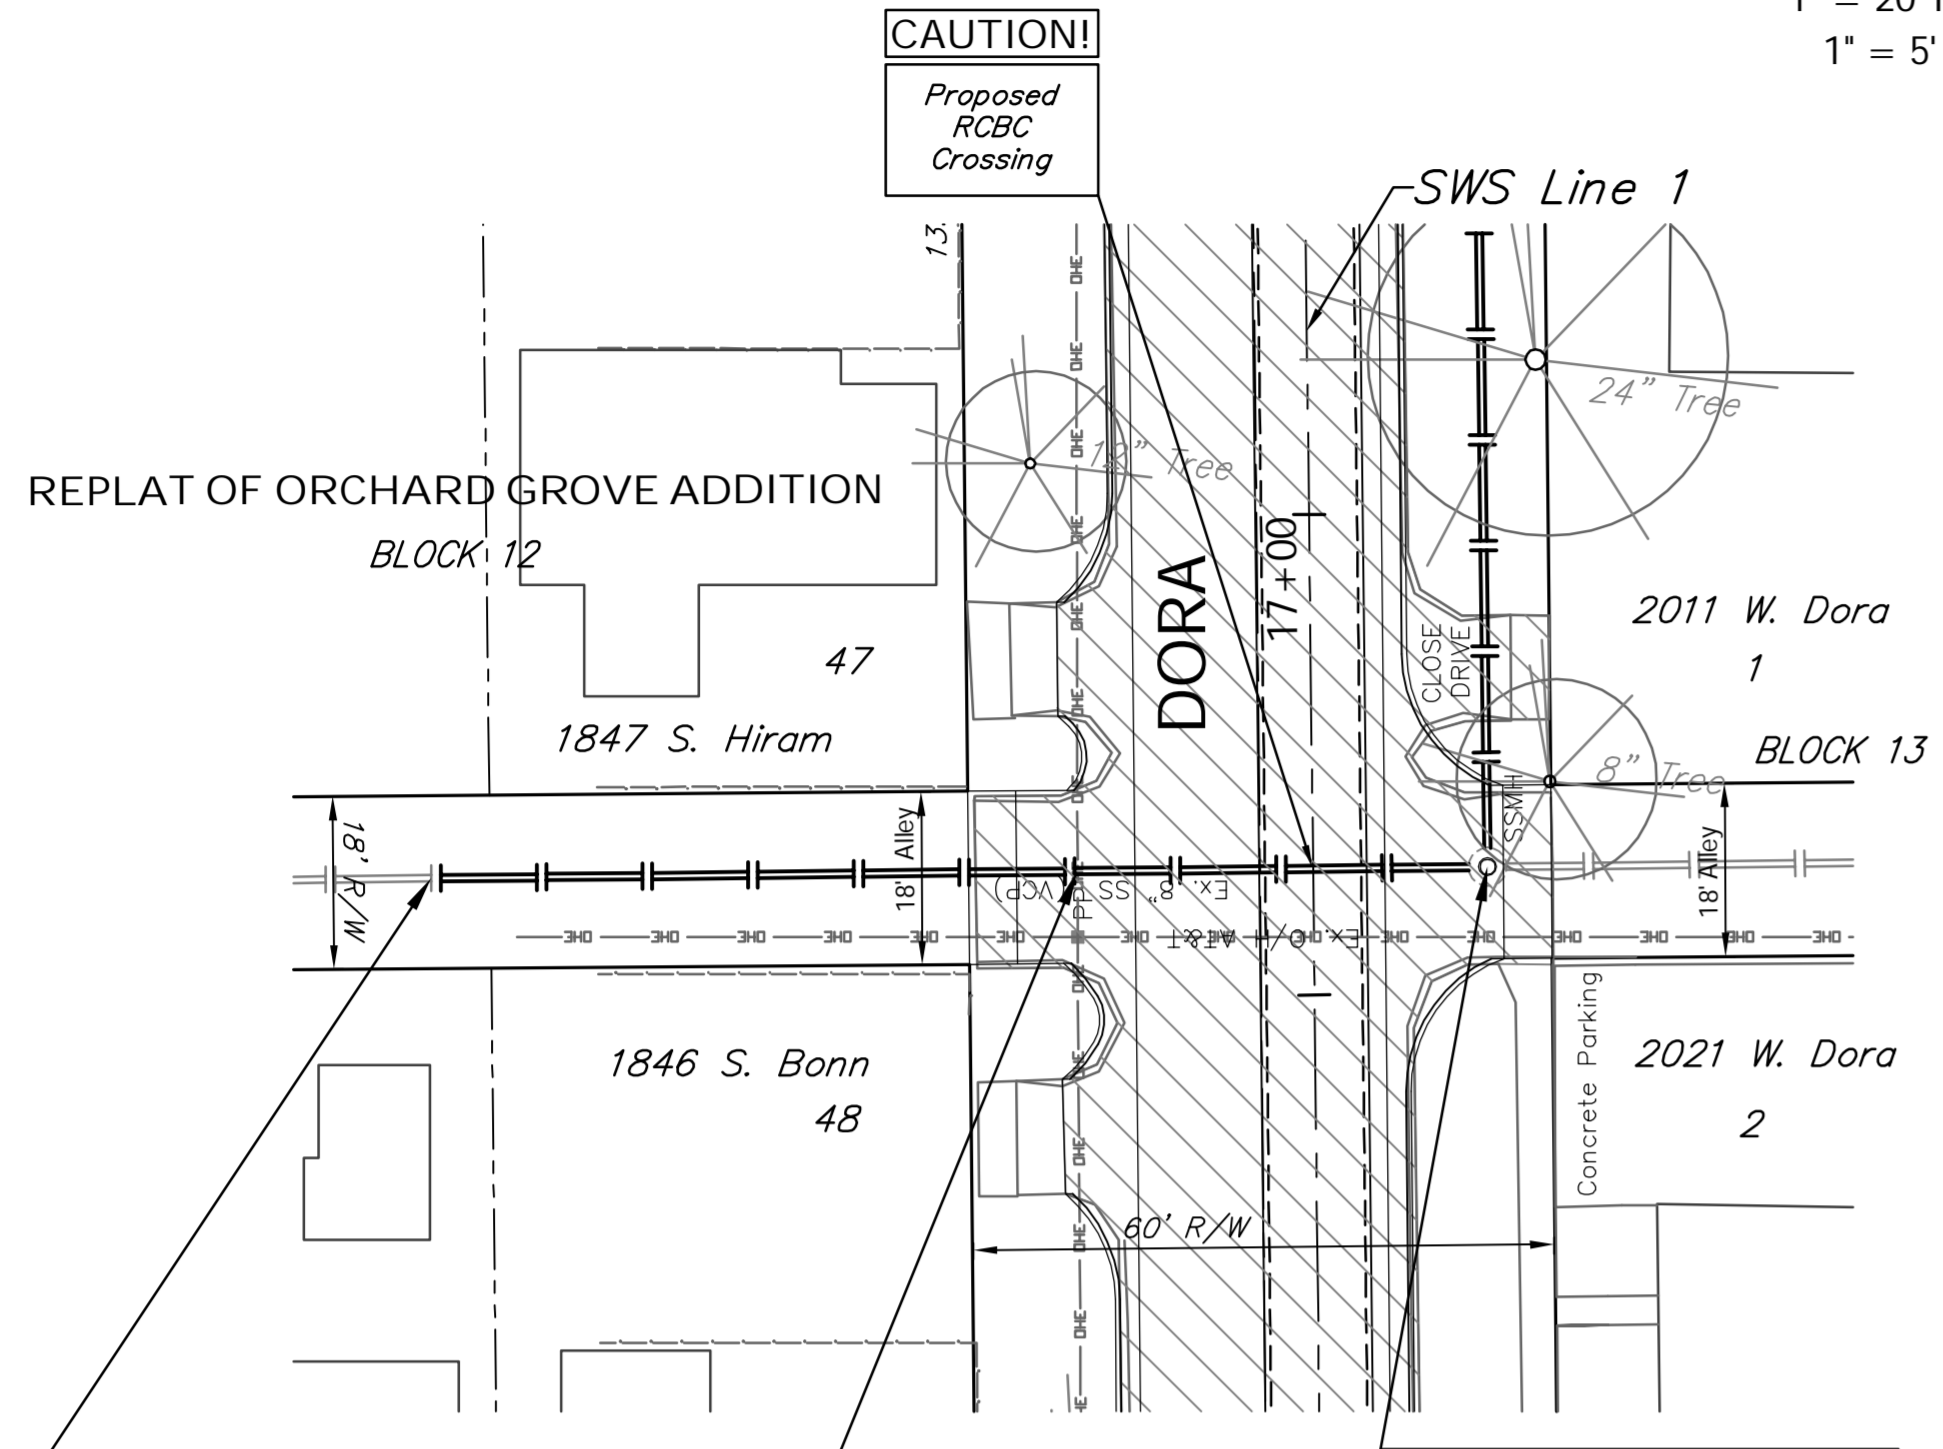

N-10070.45, E-18780.35  
 Sta. 0+00.00, Begin SS Line 2  
 Connect to Ex. 8" SS Using  
 Cascade Non-Shear Coupling or  
 Approved Equal.


CAUTION!  
 Existing  
 O/H Elec  
 Crossing

N-9960.45, E-18781.55  
 Sta. 1+10.00, SS Line 2  
 Connect to Ex. Brick Manhole,  
 Grout, & Seal Tight. Install  
 New Manhole Frame & Cover.  
 Ex. Top Elev. = 1291.14  
 Prop. Top Elev. = 1291.42  
 Match Point

SS Line 2

BENCHMARK:  
 BM #5 - Chiseled "I" on the North Curb Return of the Drive to 2011 W. Dora, 60' South and 15' West of the Centerlines of Dora and Hiram.  
 Elev. = 1291.73 (NAVD 88)

SCALE:  
 1" = 20' Horizontal  
 1" = 5' Vertical

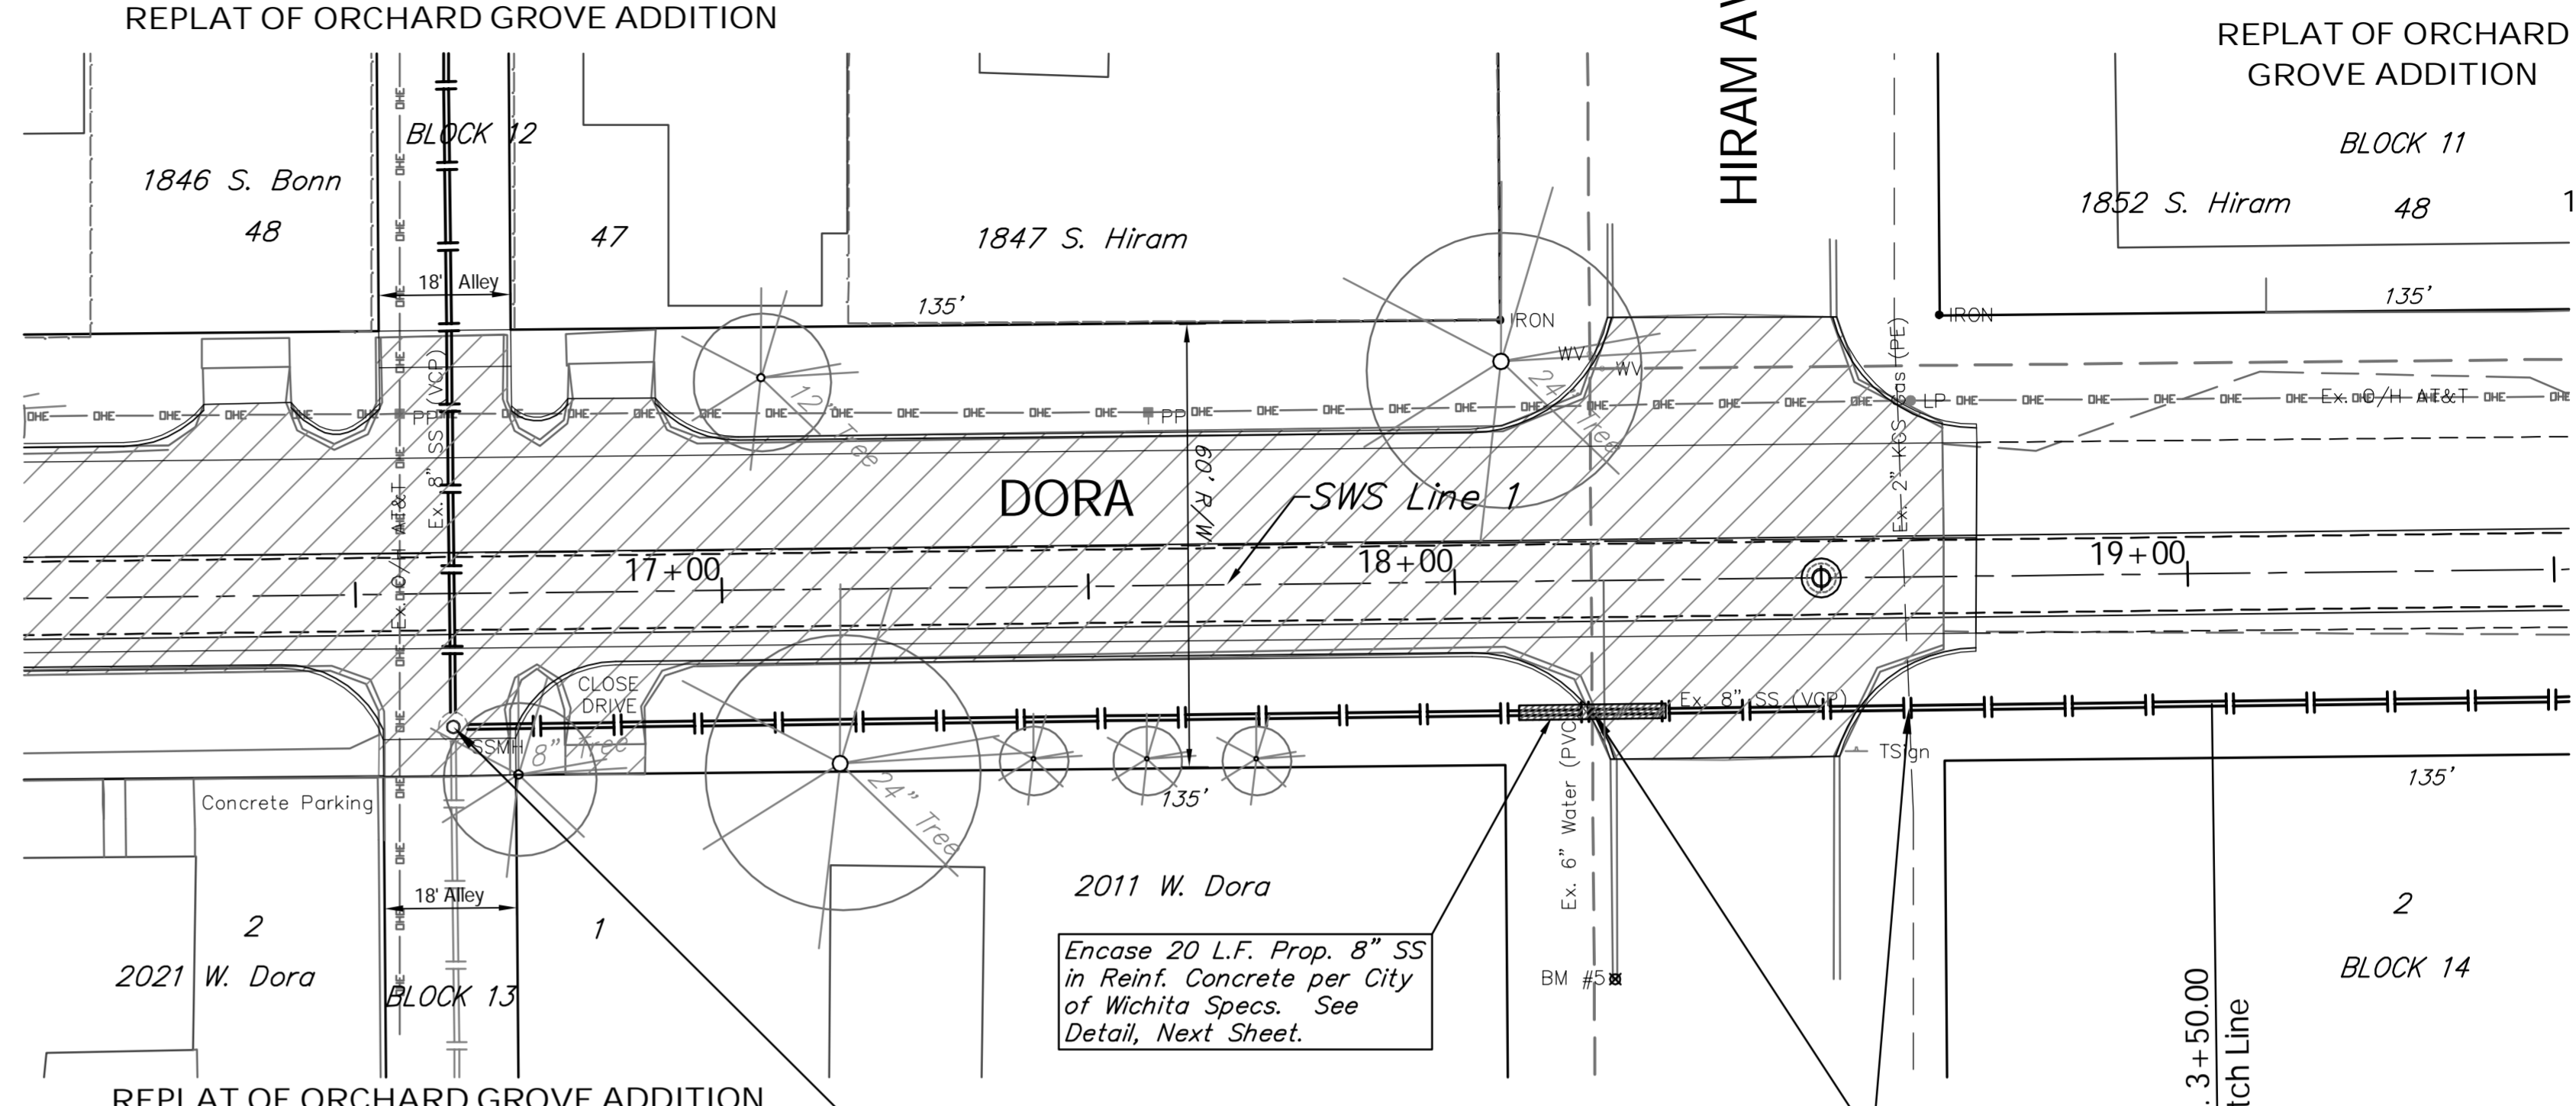

N-9960.45, E-18781.55  
 Sta. 1+10.00, SS Line 2  
 Match Point

CAUTION!  
 Existing  
 2" Gas  
 6" Water  
 Crossing

SS Line 2

