



BENCHMARK:  
 BM #8 - Chiseled "I" on the South Curb Return of the Drive to 1836 S. Fern, 68' North and 16' East of the Centerlines of Dora and Fern.  
 Elev. = 1291.79 (NAVD 88)

SCALE:  
 HORIZONTAL: 1" = 20'  
 VERTICAL: 1" = 5'

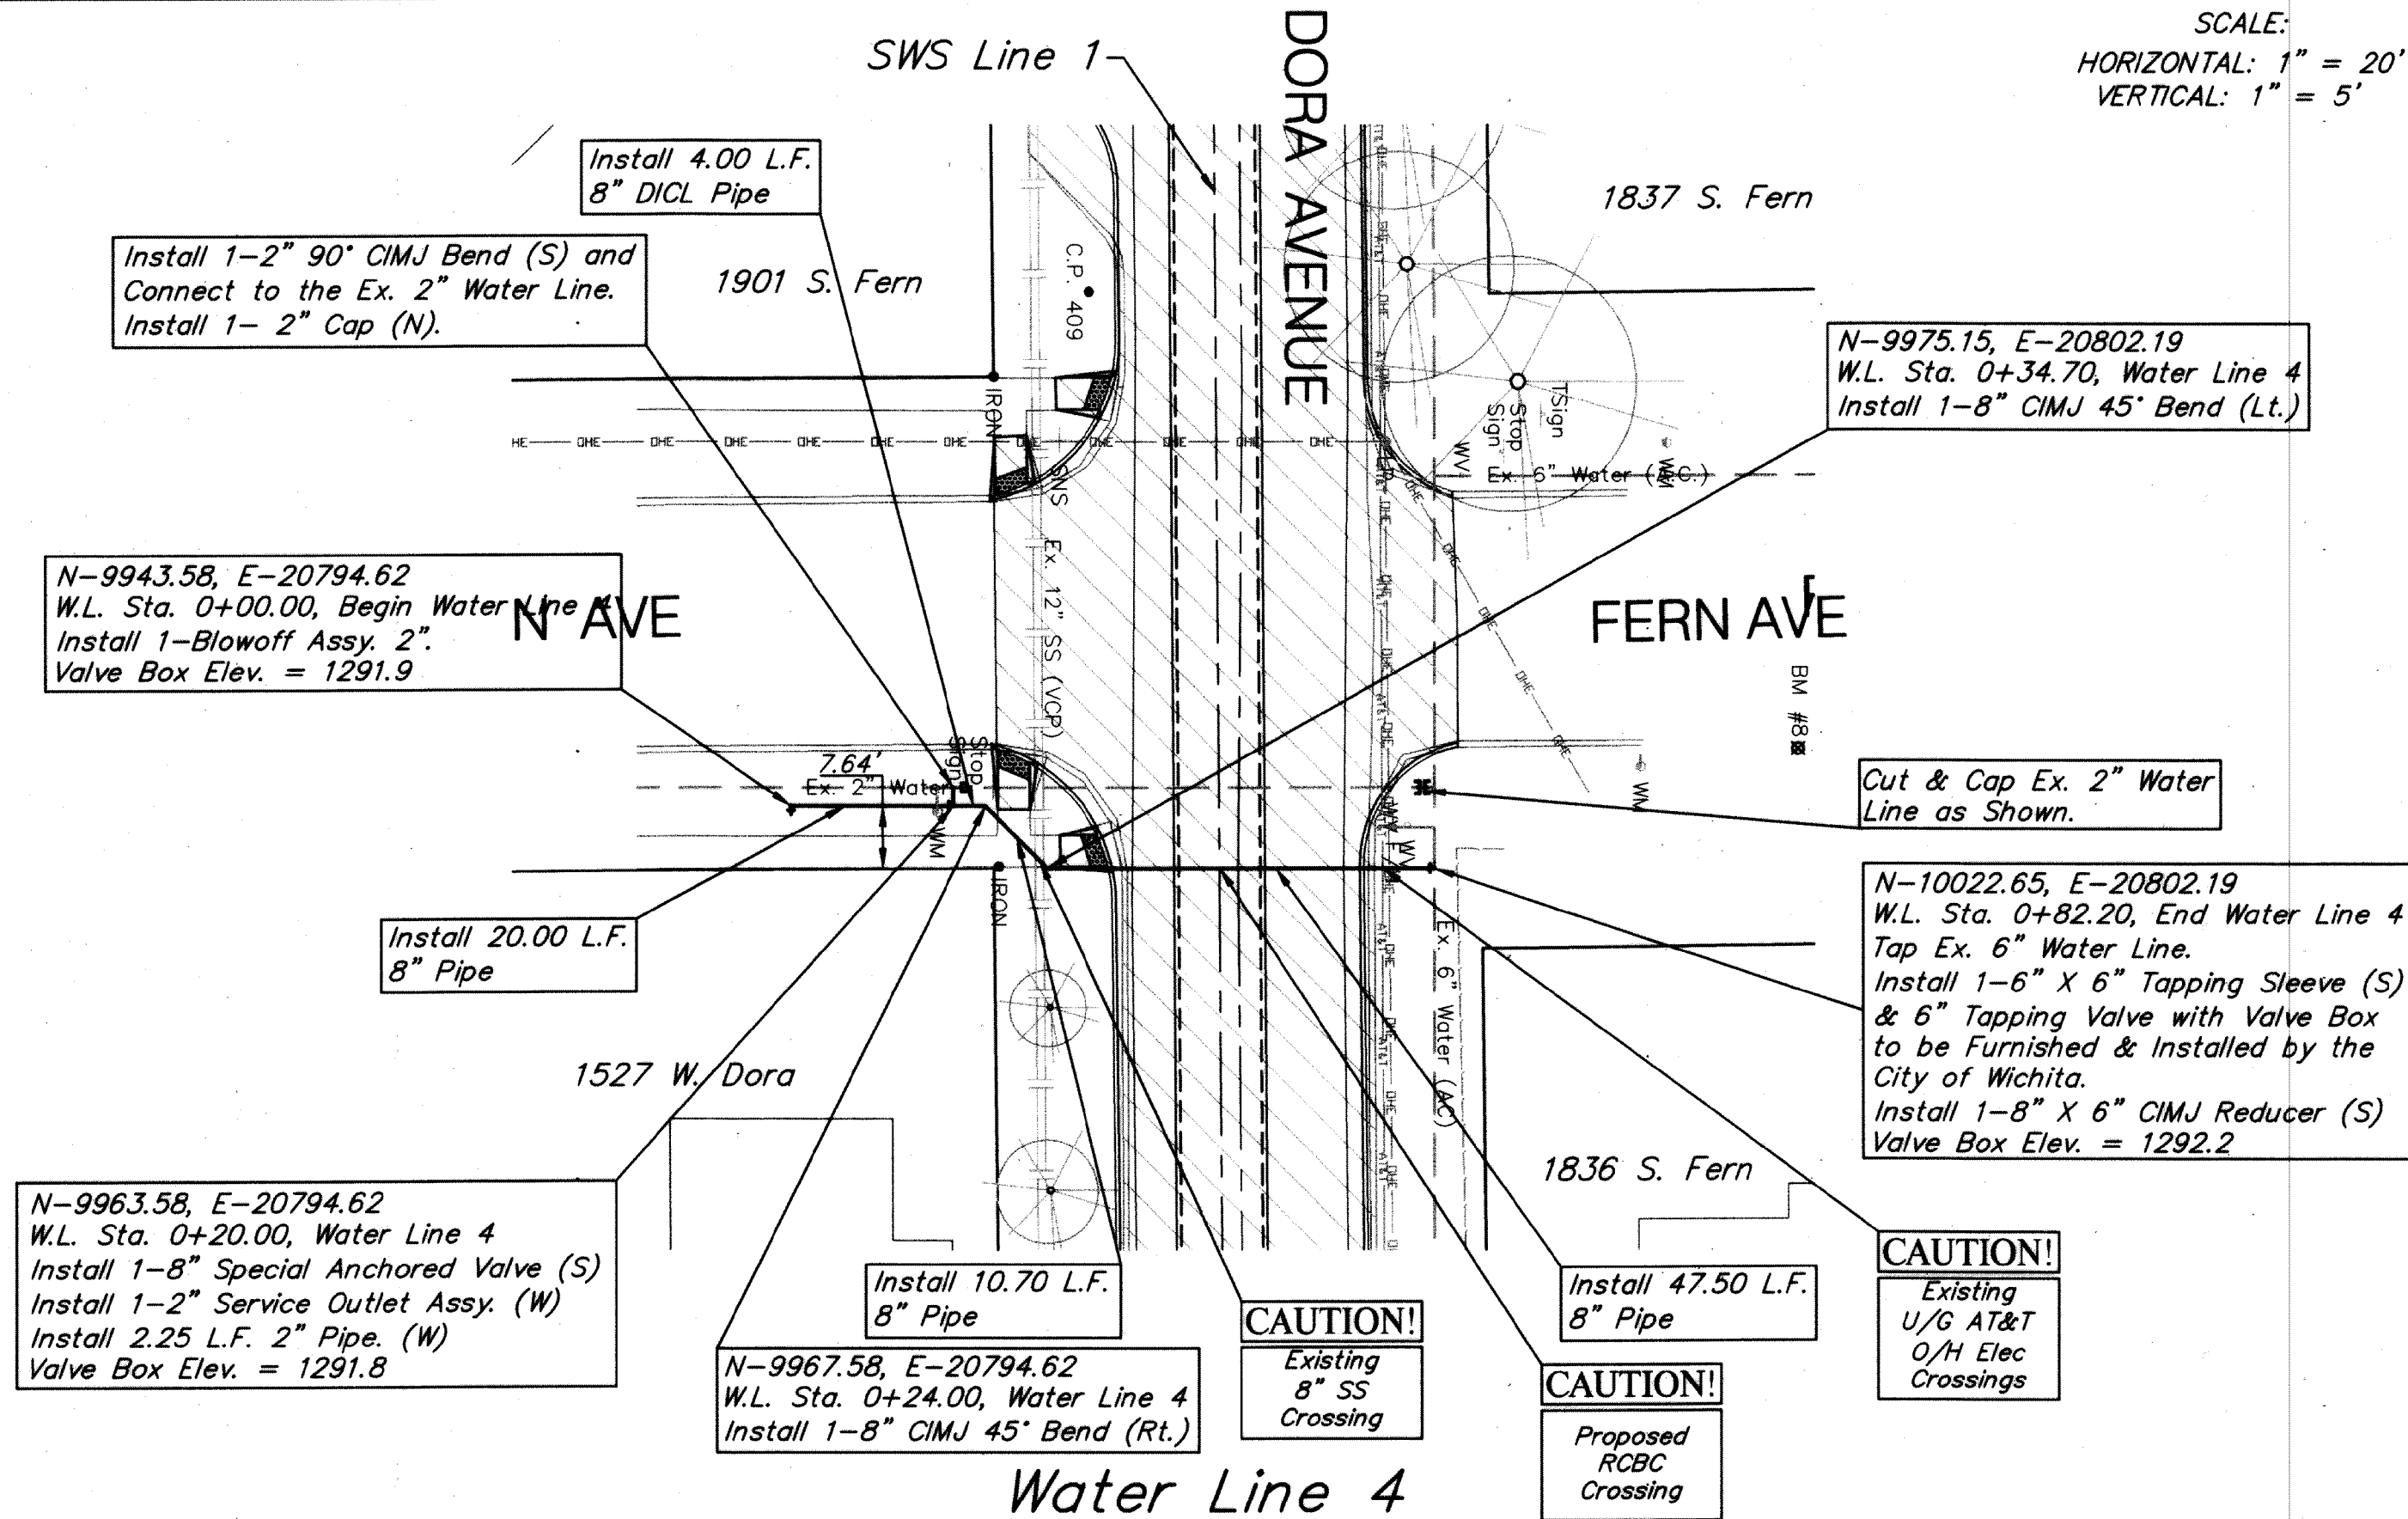


Water Line 4

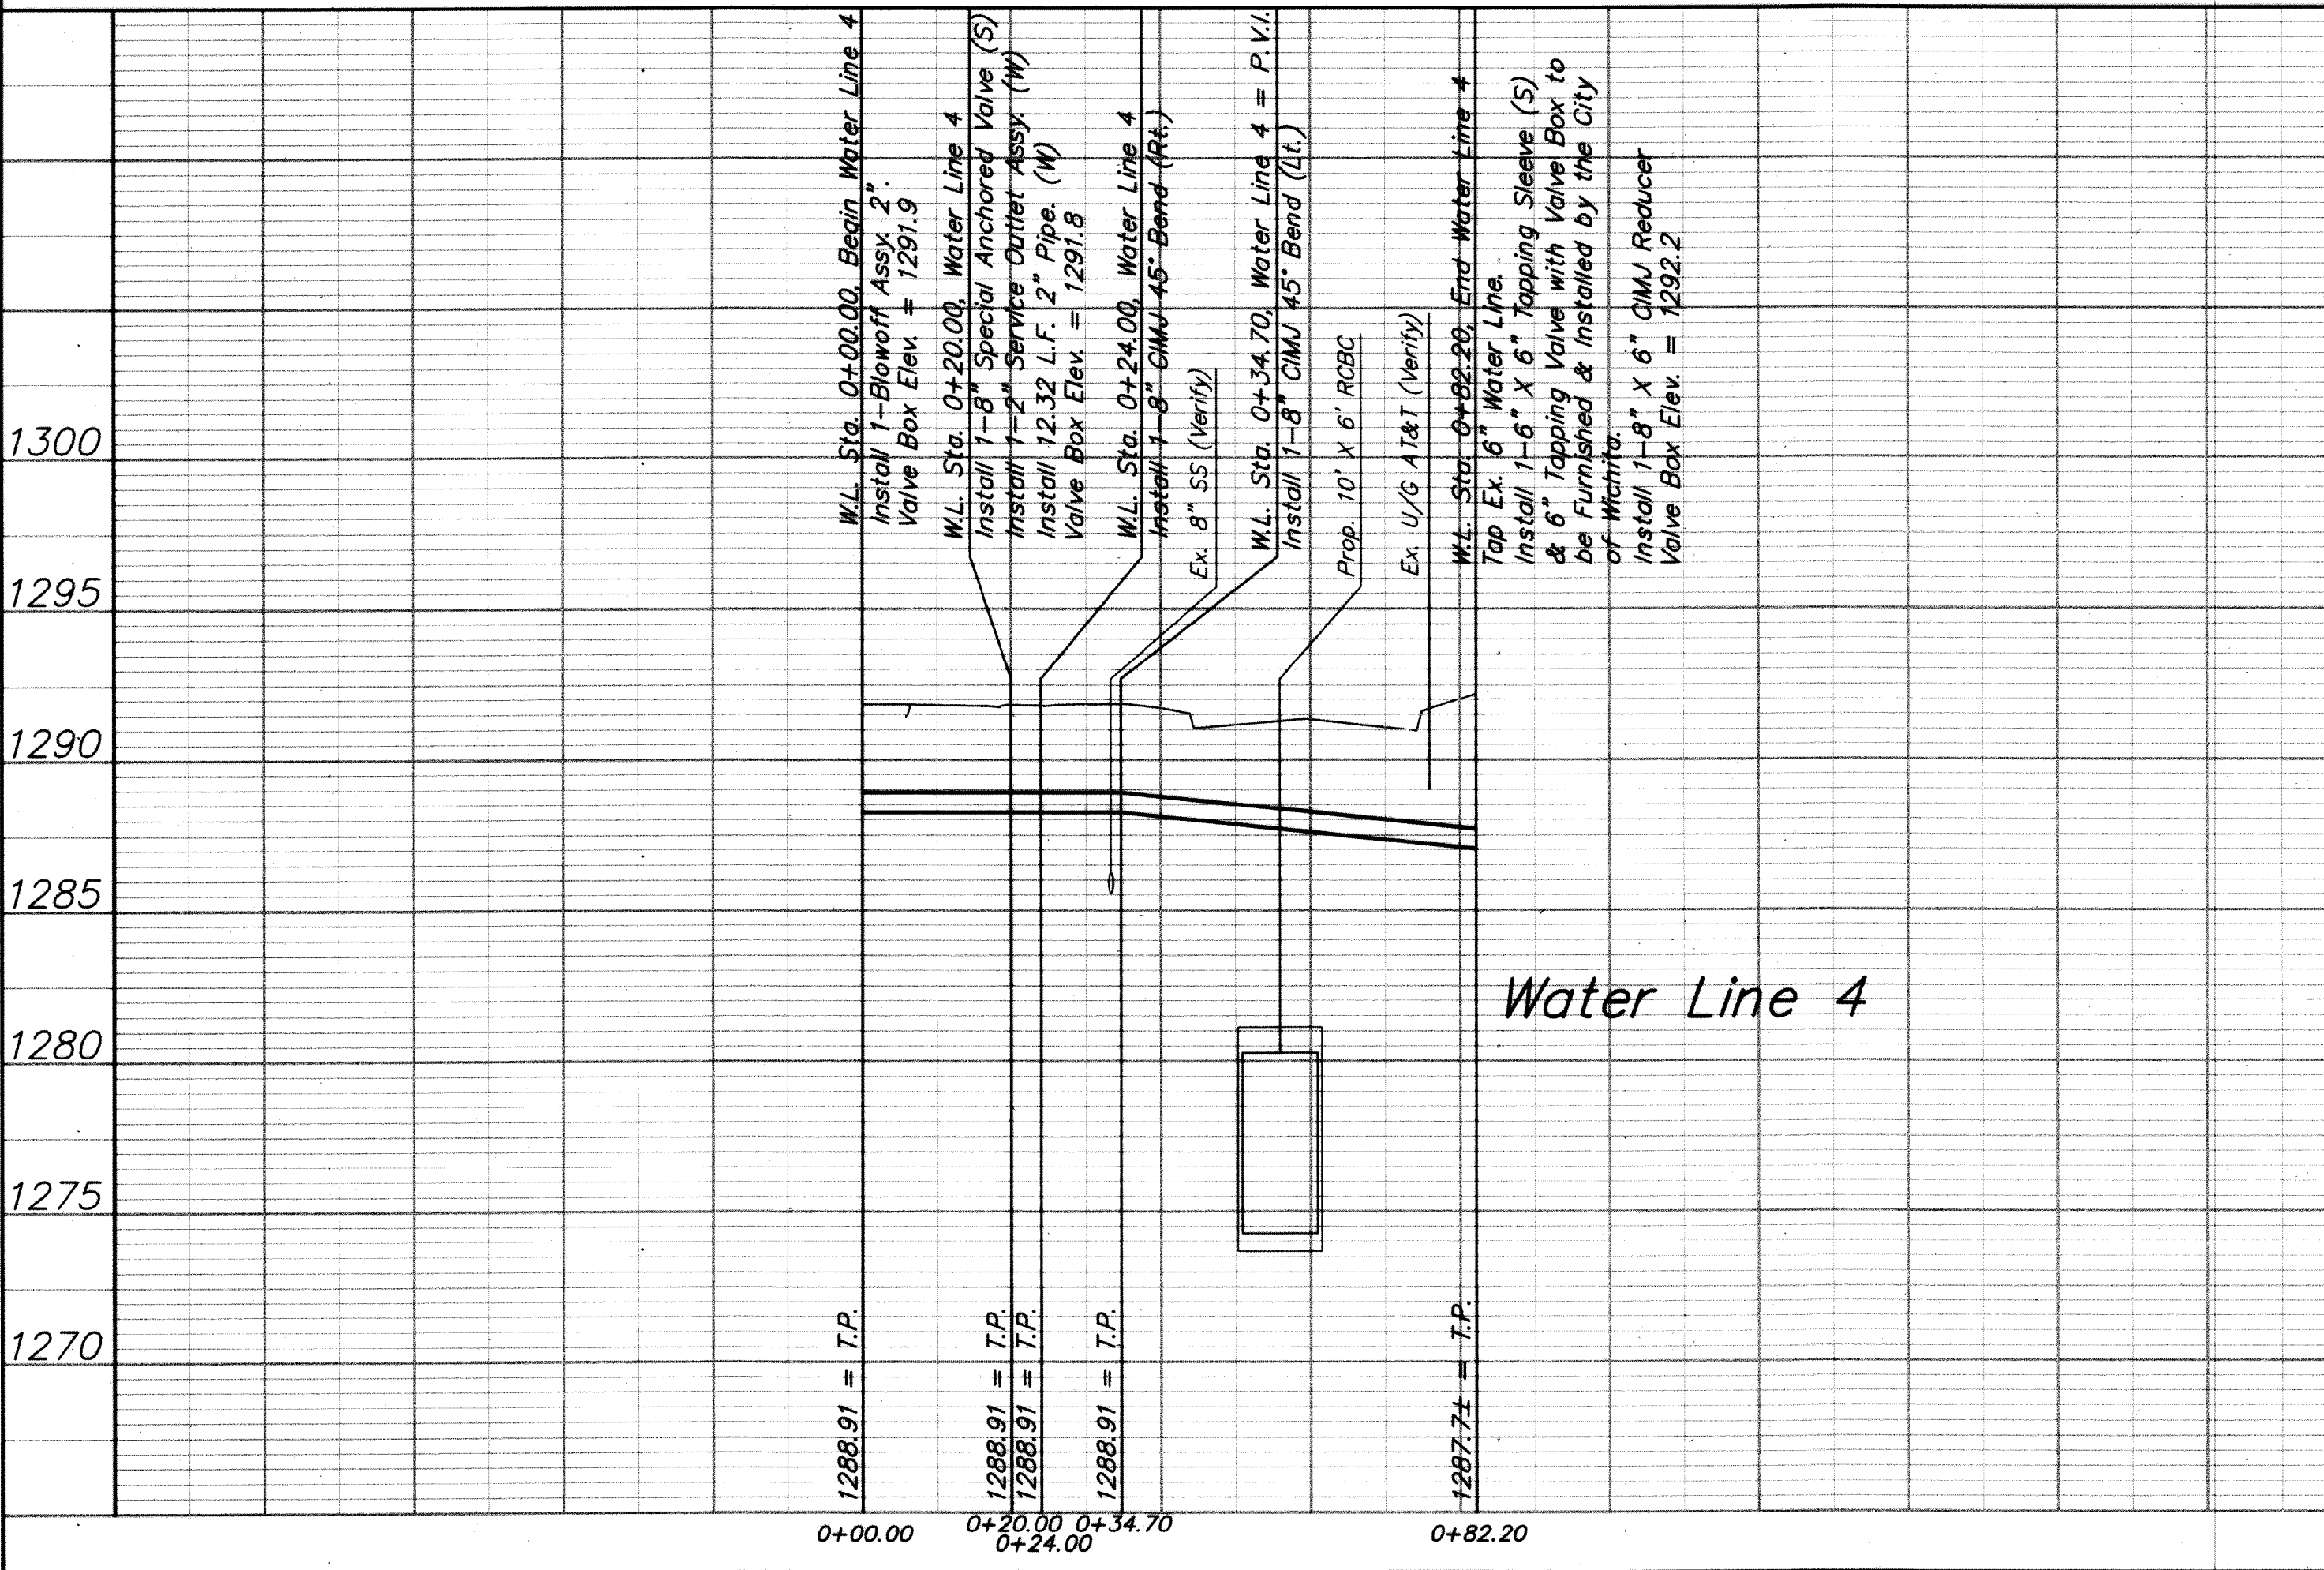


Water Line 4

BENCHMARK:  
 BM #8 - Chiseled "I" on the South Curb Return of the Drive to 1836 S. Fern, 68' North and 16' East of the Centerlines of Dora and Fern.  
 Elev. = 1291.79 (NAVD 88)

SCALE:  
 HORIZONTAL: 1" = 20'  
 VERTICAL: 1" = 5'

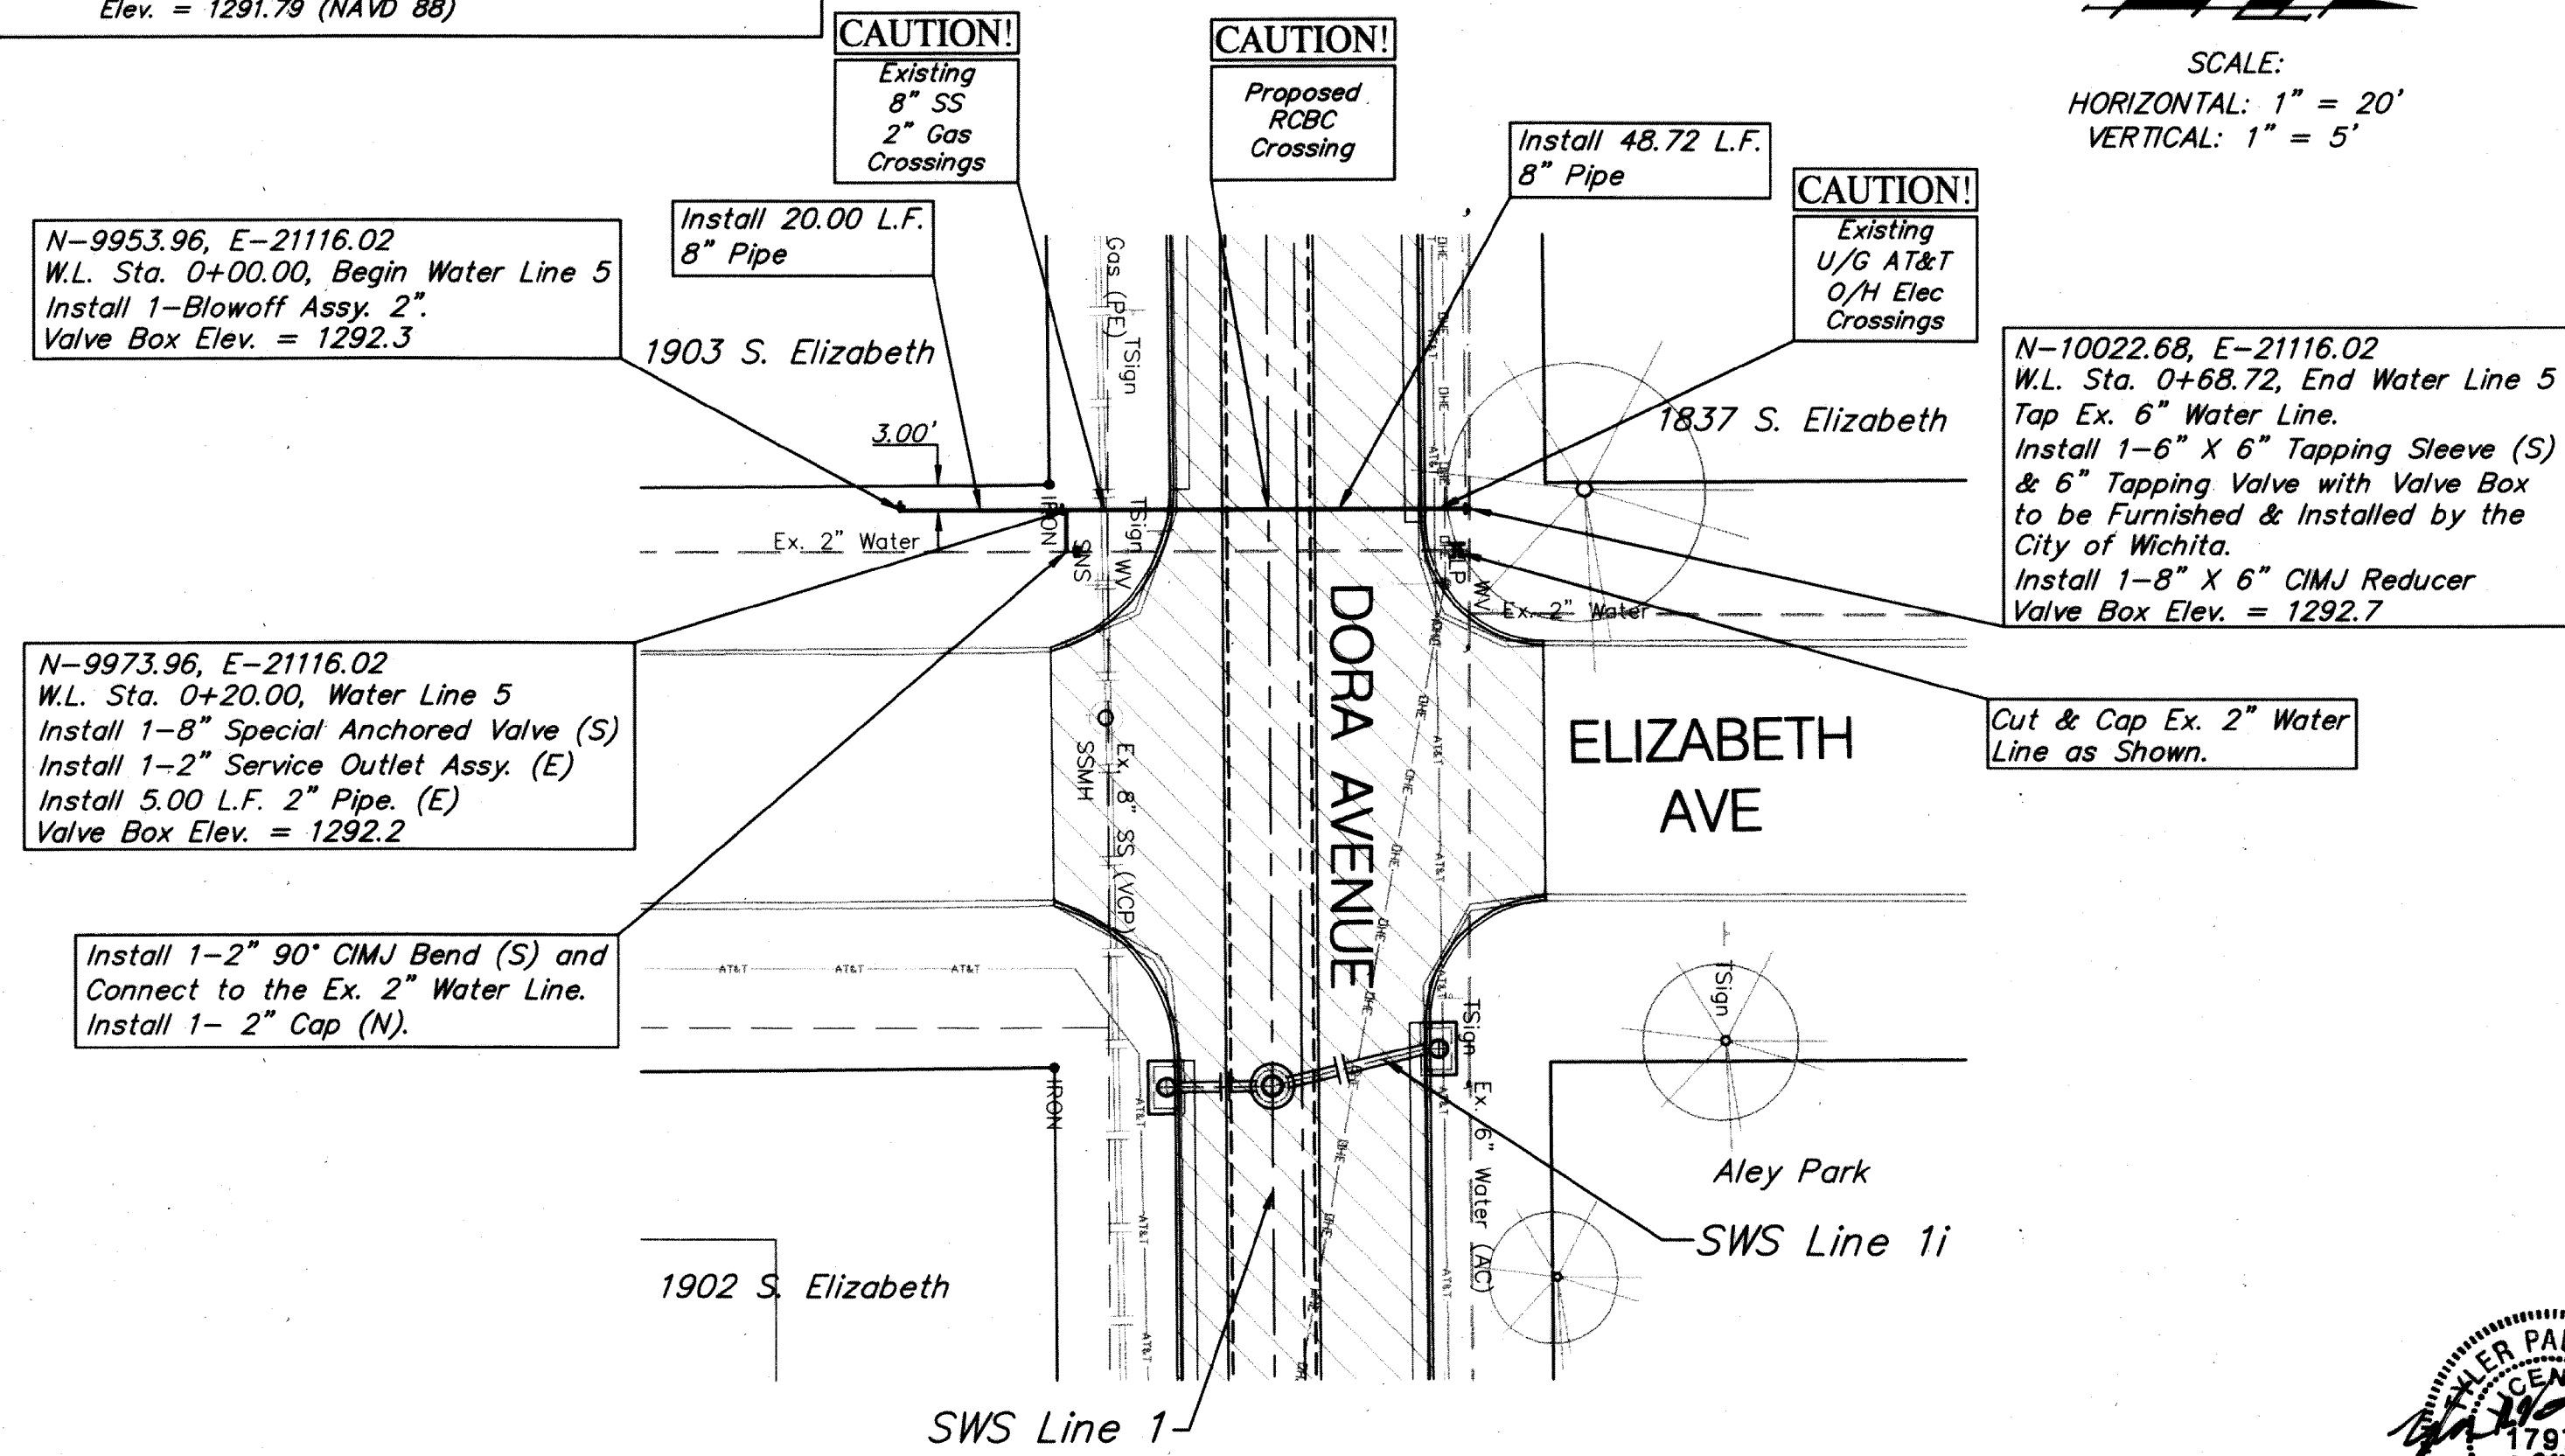

Water Line 5

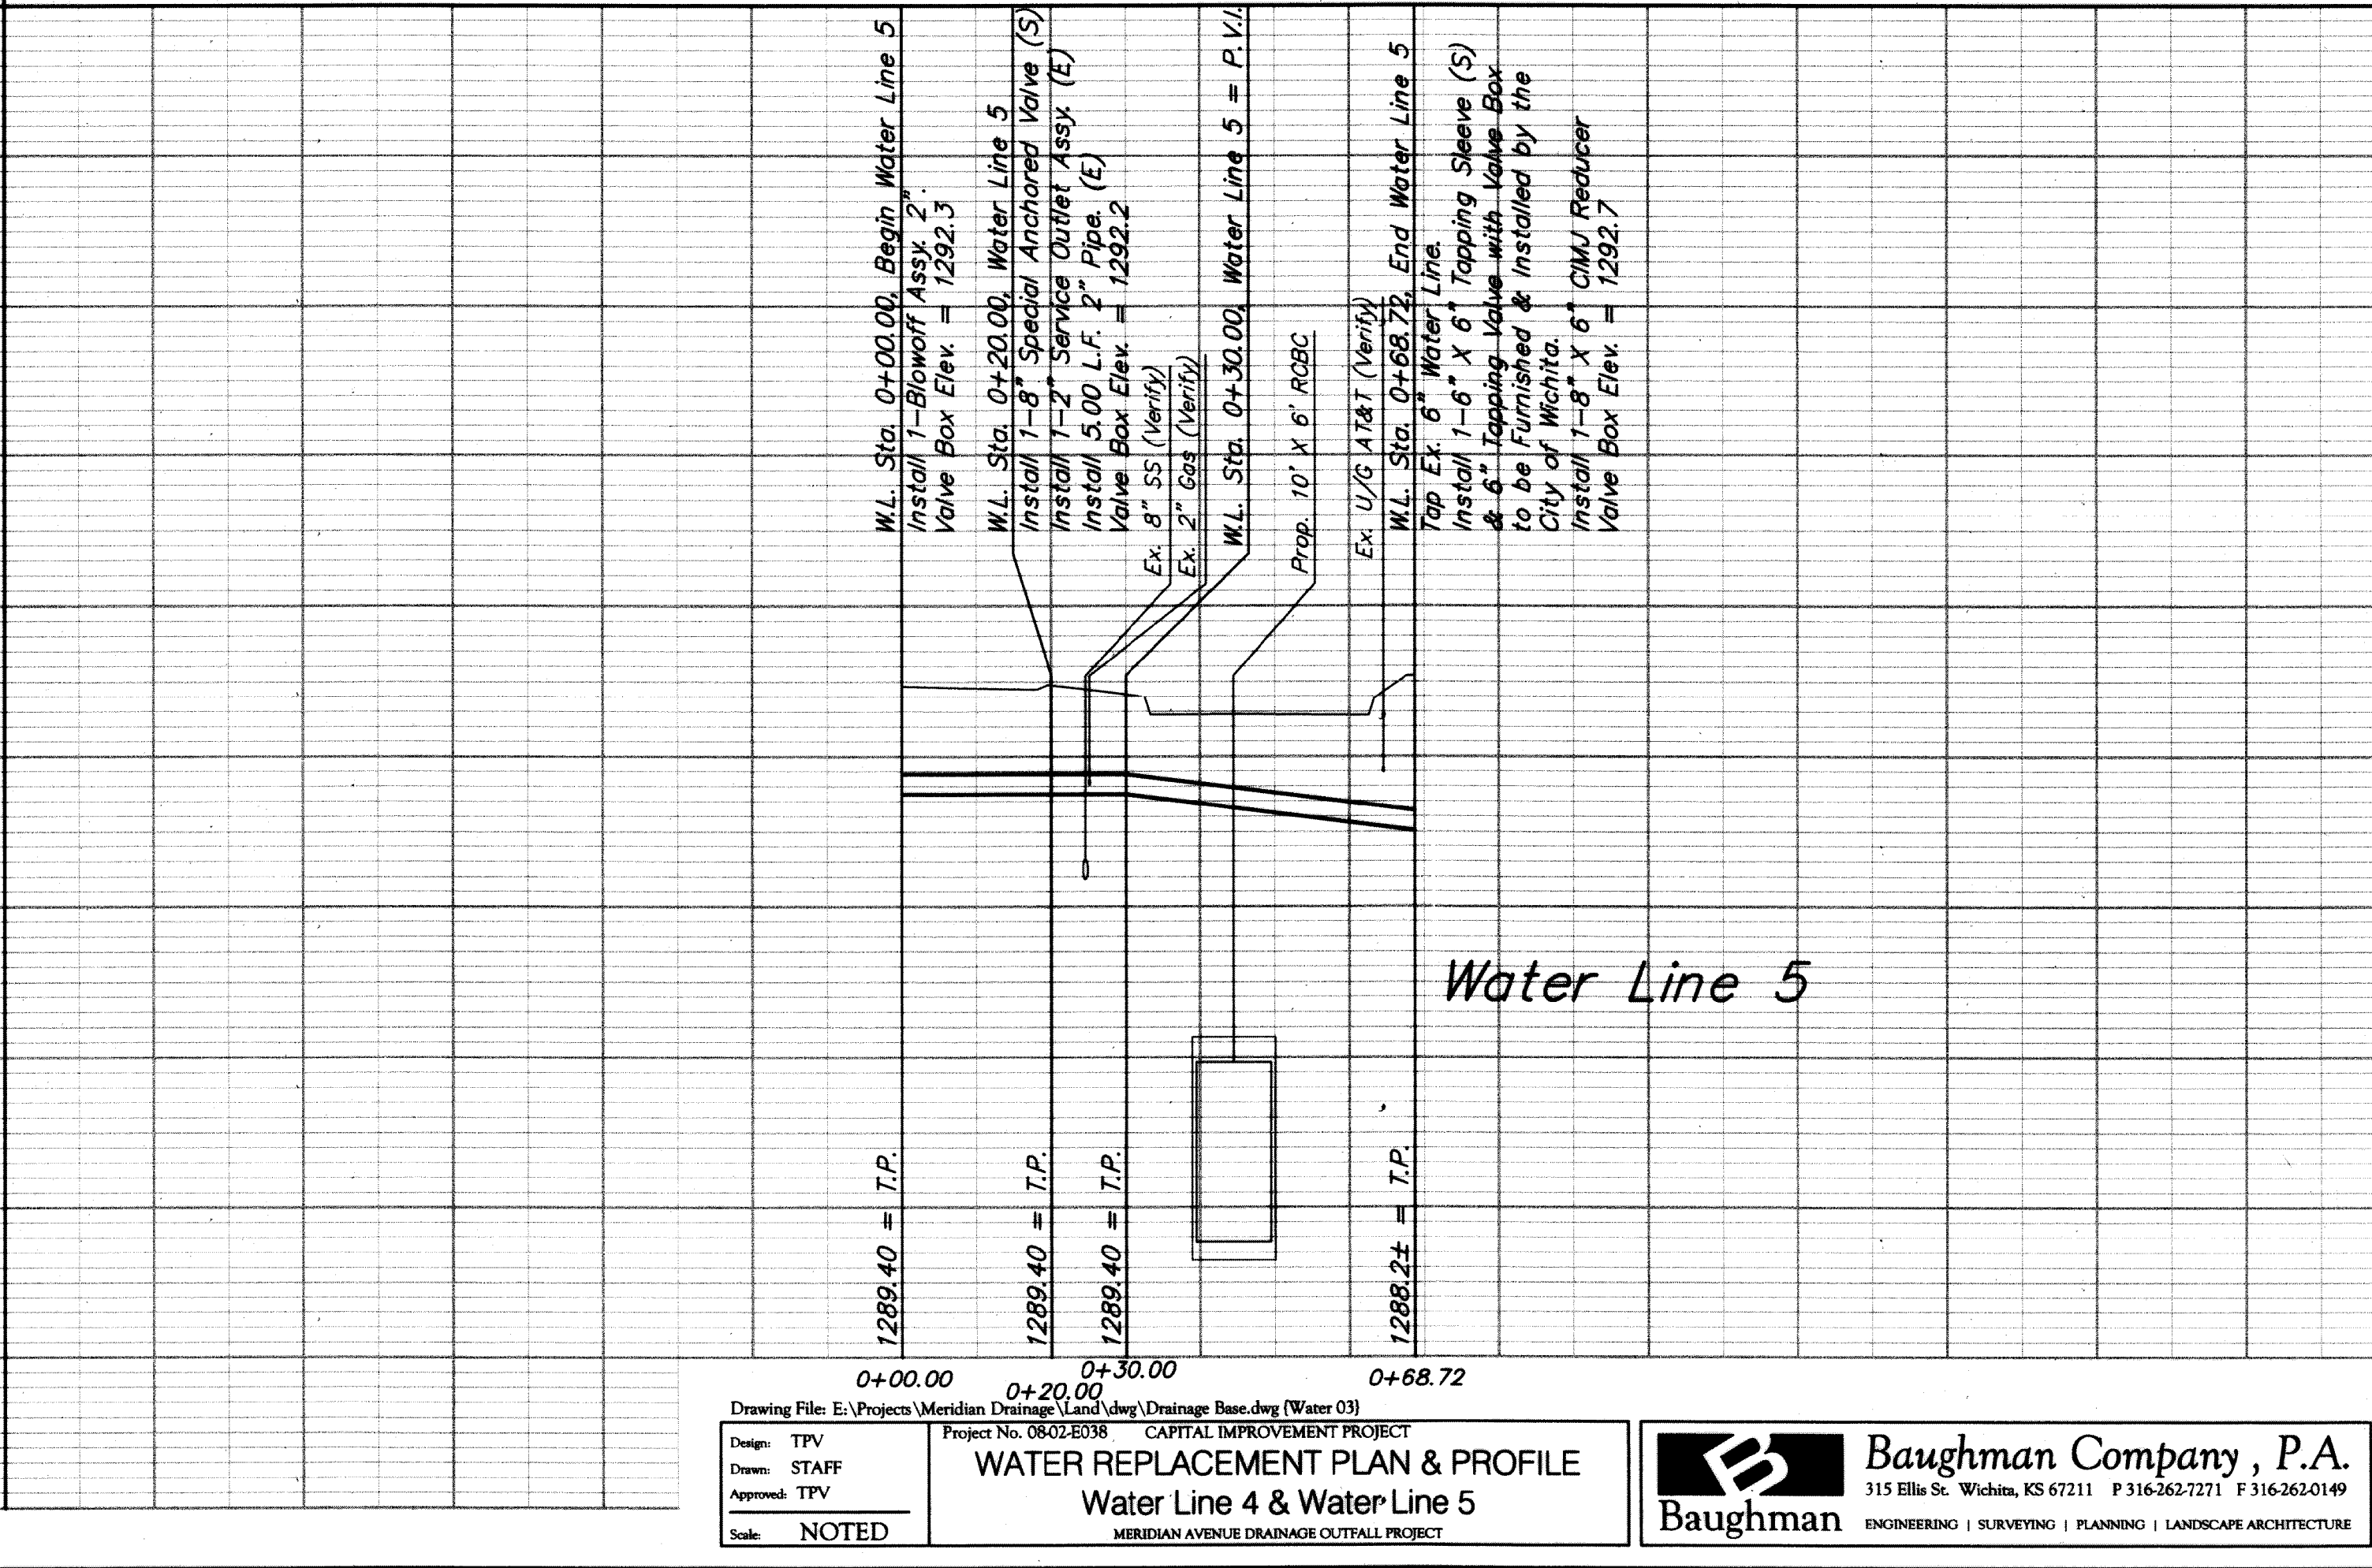

Water Line 5

