




Exposition Ave. and May Ave. Paving Meridian Ave. Drainage Outfall Project

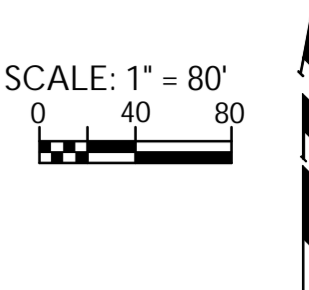


Sta 318+87.02 Dora =
Sta 400+00.00 Exposition
= 90°00'12" Bend BL Rt
N-10008.44
E-21860.90

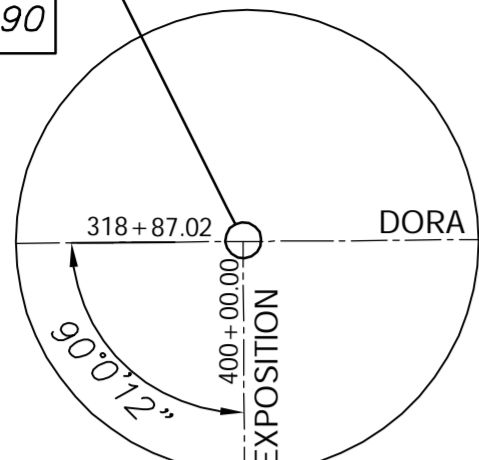


BL Sta 400+00.00 Exposition
Begin Pvm Construction
N-10008.44
E-21860.90

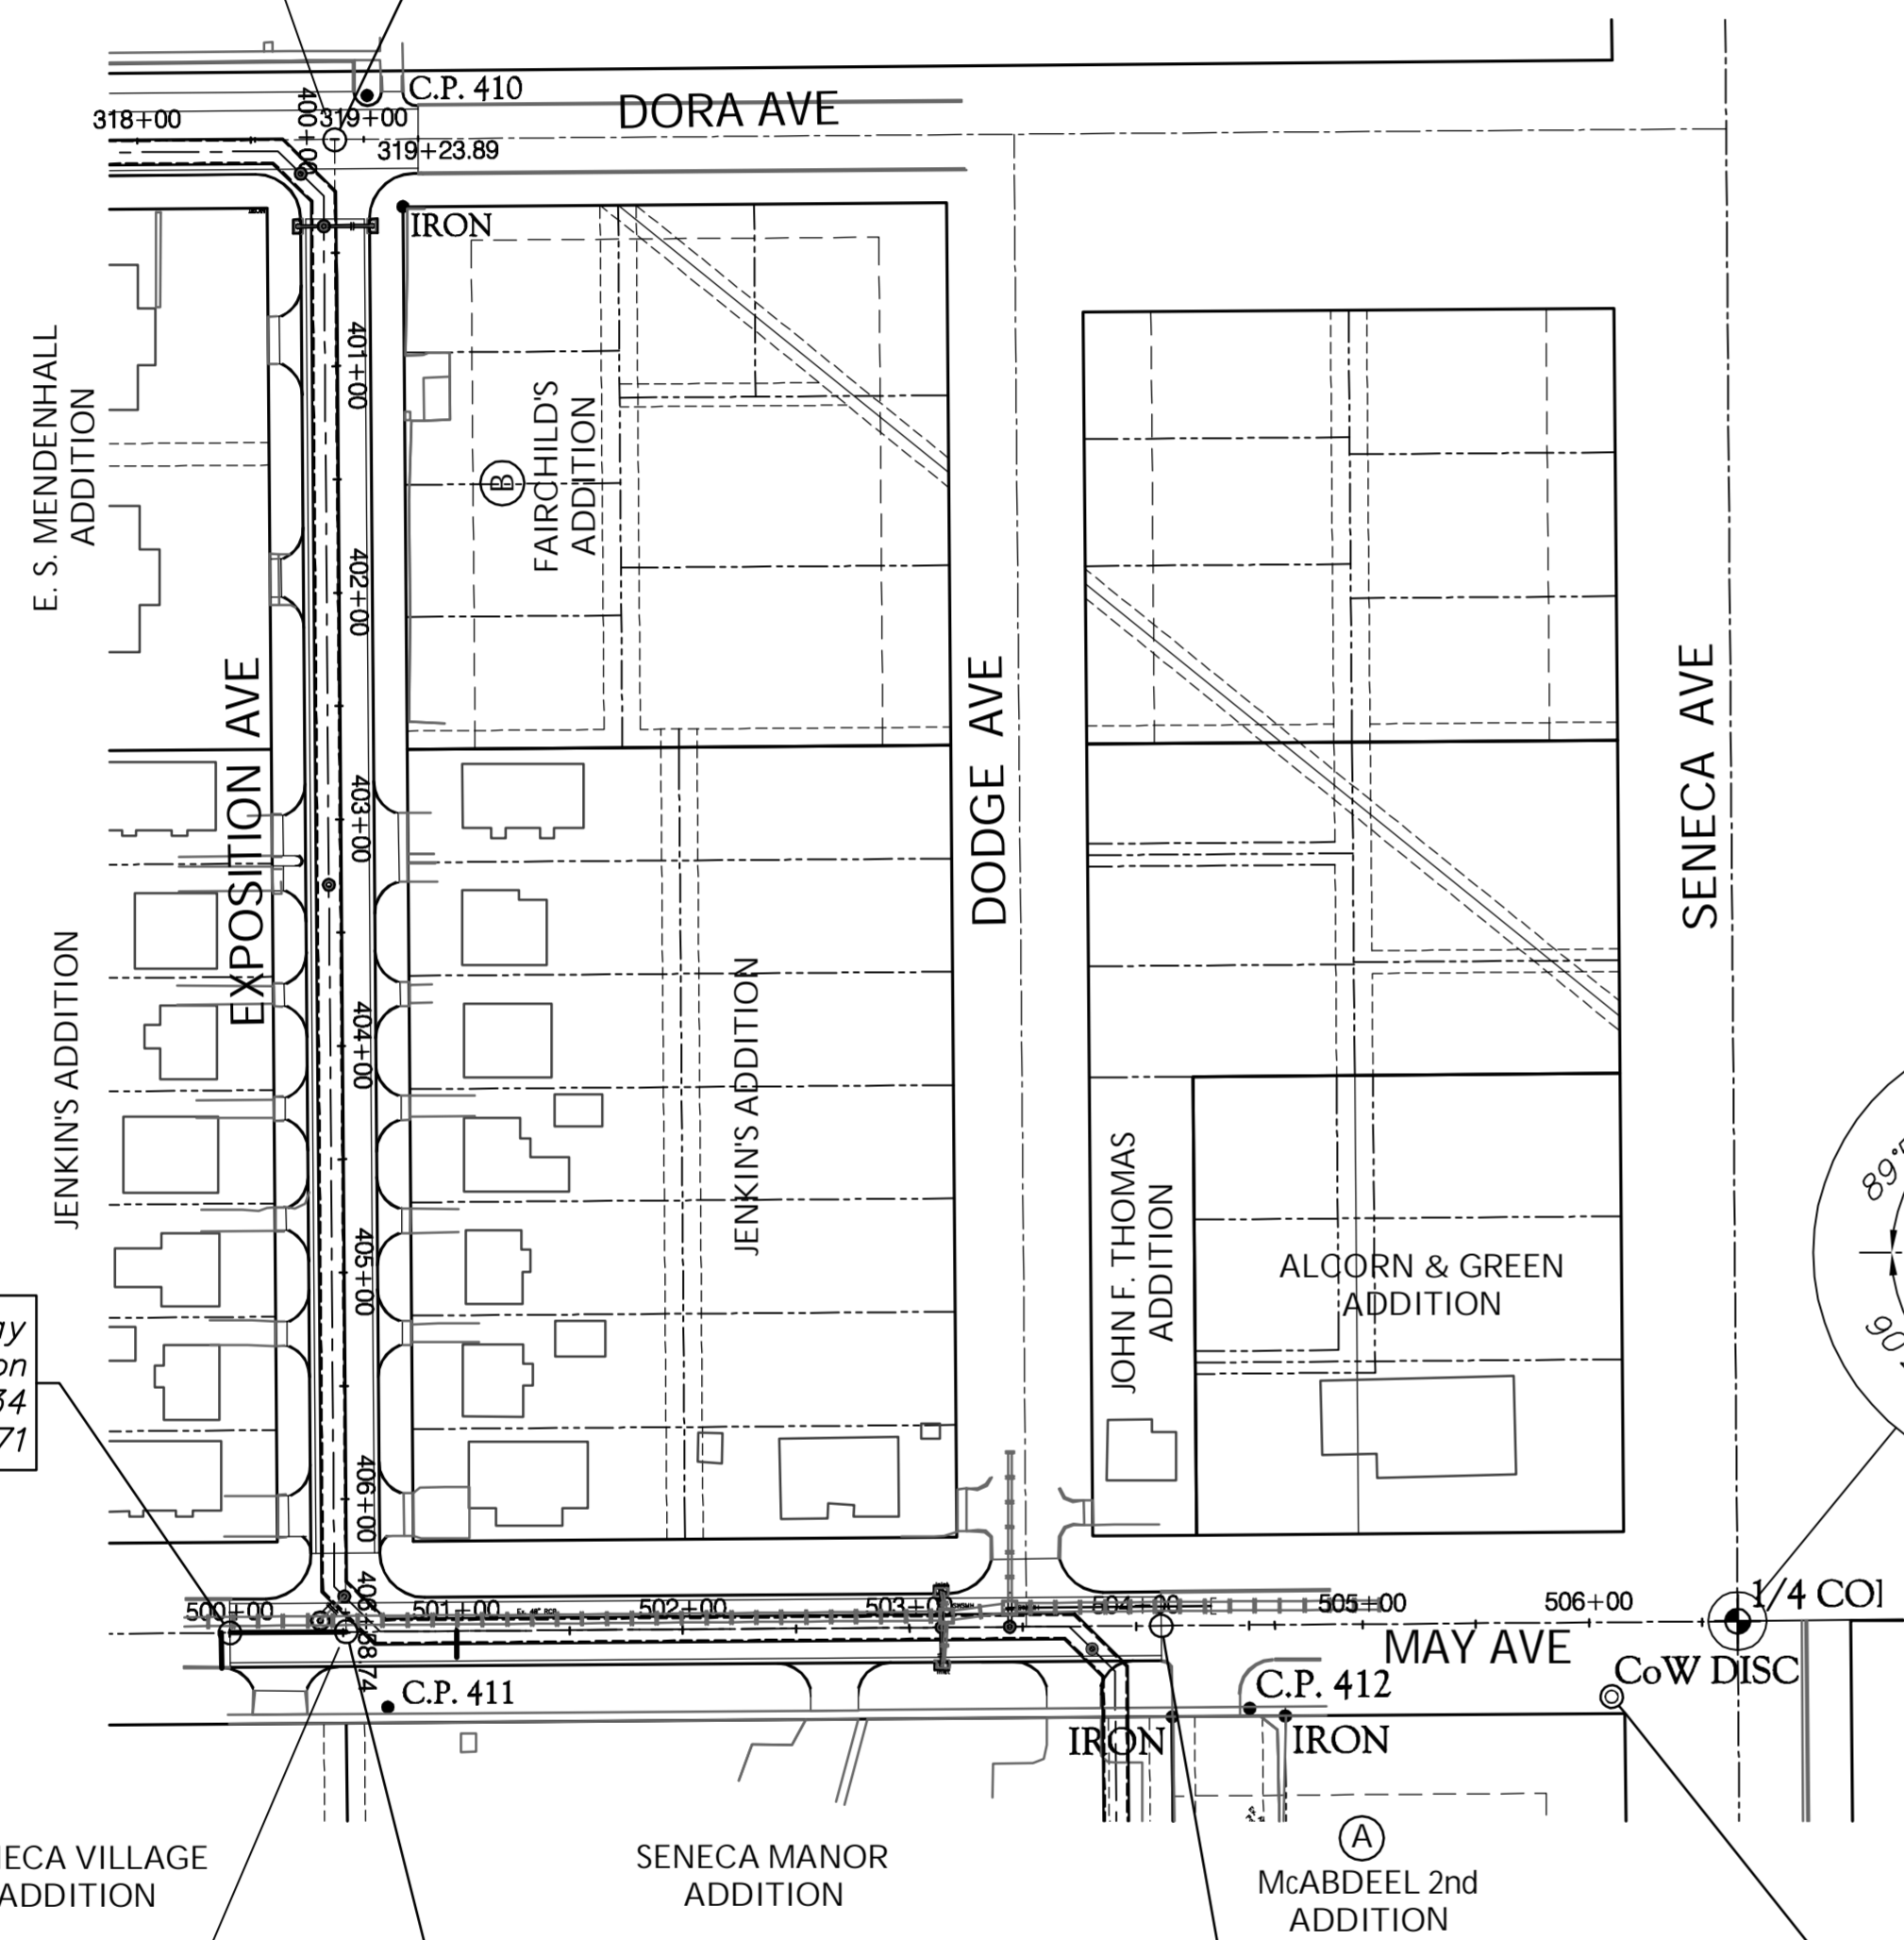

C.P. #5
Sta 506+65.58
Iron Pipe in Thimble
SE Cor, NE 1/4, Sec 31
T 27 S, R 1 E
May Ave @ Seneca Ave
N-9354.60
E-22480.27

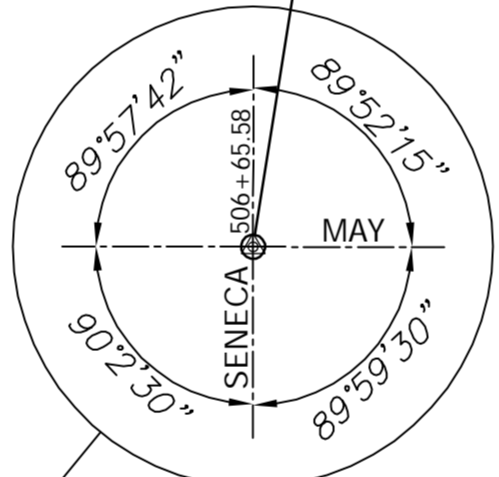

BL Sta 500+00.00 May
Begin Pvm Construction
N-9349.34
E-21814.71

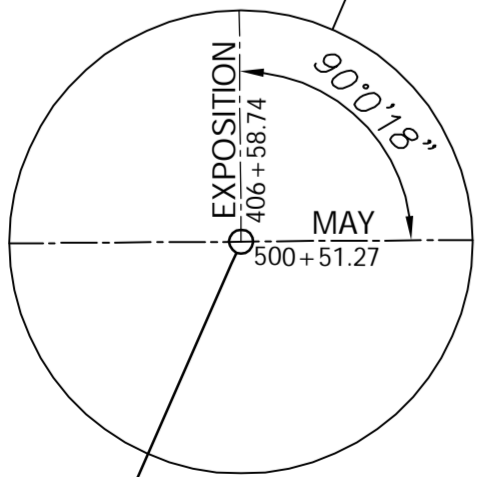

Sta 406+58.74 Exposition
= Sta 500+51.27 May =
90°00'18" Bend BL Lt
N-9349.91
E-21865.98

BL Sta 406+58.74 Exposition
End Pvm Construction
N-9349.91
E-21865.98

BL Sta 504+10.46 May
End Pvm Construction
N-9352.39
E-22225.16

BM #3
City of Wichita Disc
May Ave @ Seneca Ave
N-9321.27
E-22424.71

ADDITIONAL CONTROL POINTS

C.P. #	Northing	Easting	Description
2	9,310.28	17,199.53	Cross, SW Cor NW 1/4 Sec 31 T27S, R1E
5	9,354.60	22,480.27	Iron Pipe in Thimble, SE Cor NE 1/4 Sec 31; T27S, R1E
10	9,981.01	18,609.64	Thimble, Intersection Bonn @ Dora
11	9,992.58	19,651.03	Thimble, Intersection Glenn @ Dora
406	9,958.83	18,639.20	# 4 Rebar with Large Orange Baughman Cap
407	9,972.66	19,449.60	# 4 Rebar with Large Orange Baughman Cap
408	10,000.00	20,000.00	60d Nail in Concrete Pavement
409	9,980.31	20,731.83	# 4 Rebar with Large Orange Baughman Cap
410	10,027.91	21,875.28	# 4 Rebar with Large Orange Baughman Cap
411	9,316.72	21,884.44	# 4 Rebar with Large Orange Baughman Cap
412	9,316.14	22,264.92	Mag Nail in Concrete Sidewalk Joint
1005	9,312.36	22,230.63	#5 Property Iron in NW Corner of McAbdeel 2nd Addition
1006	9,971.86	21,112.90	#5 Property Iron in SW Corner of Elizabeth & Dora
1008	9,975.40	21,513.54	3/4" Property Iron in SW Corner of Martinson & Dora
1010	9,978.75	21,891.12	#4 Property Iron in SE Corner of Exposition & Dora
1012	9,967.12	20,351.59	#4 Property Iron in SW Corner of Millwood & Dora
1013	9,968.61	20,742.16	1/2" Property Iron in SW Corner of Fern & Dora
1015	9,964.80	19,975.73	#4 Property Iron in SW Corner of Vine & Dora
1017	10,019.44	19,272.43	3/4" Property Iron in NW Corner of Euclid & Dora
1019	10,015.95	18,924.40	3/4" Property Iron in NW Corner of Hiram & Dora
1023	10,006.47	18,225.16	#5 Property Iron in NW Corner of Everett & Dora
1027	10,010.65	18,579.41	3/4" Property Iron in NW Corner of Bonn & Dora

Drawing File: E:\Projects\Meridian Drainage\Land\dwg\Key Sheet_Pav.dwg

Design: TPV
Drawn: SEAL
Approved: TPV
Scale: NOTED

Project No: 0802E038 CAPITAL IMPROVEMENT PROJECT
PAVING KEYSHEET
EXPOSITION AVENUE & MAY AVENUE
MERIDIAN AVENUE DRAINAGE OUTFALL PROJECT

Baughman Company, P.A.
315 Ellis St., Wichita, KS 67211 P 316.262.1271 F 316.262.0149
ENGINEERING | SURVEYING | PLANNING | LANDSCAPE ARCHITECTURE