




**PROFILE VIEW AT CENTERLINE**  
Scale: 1" = 5'

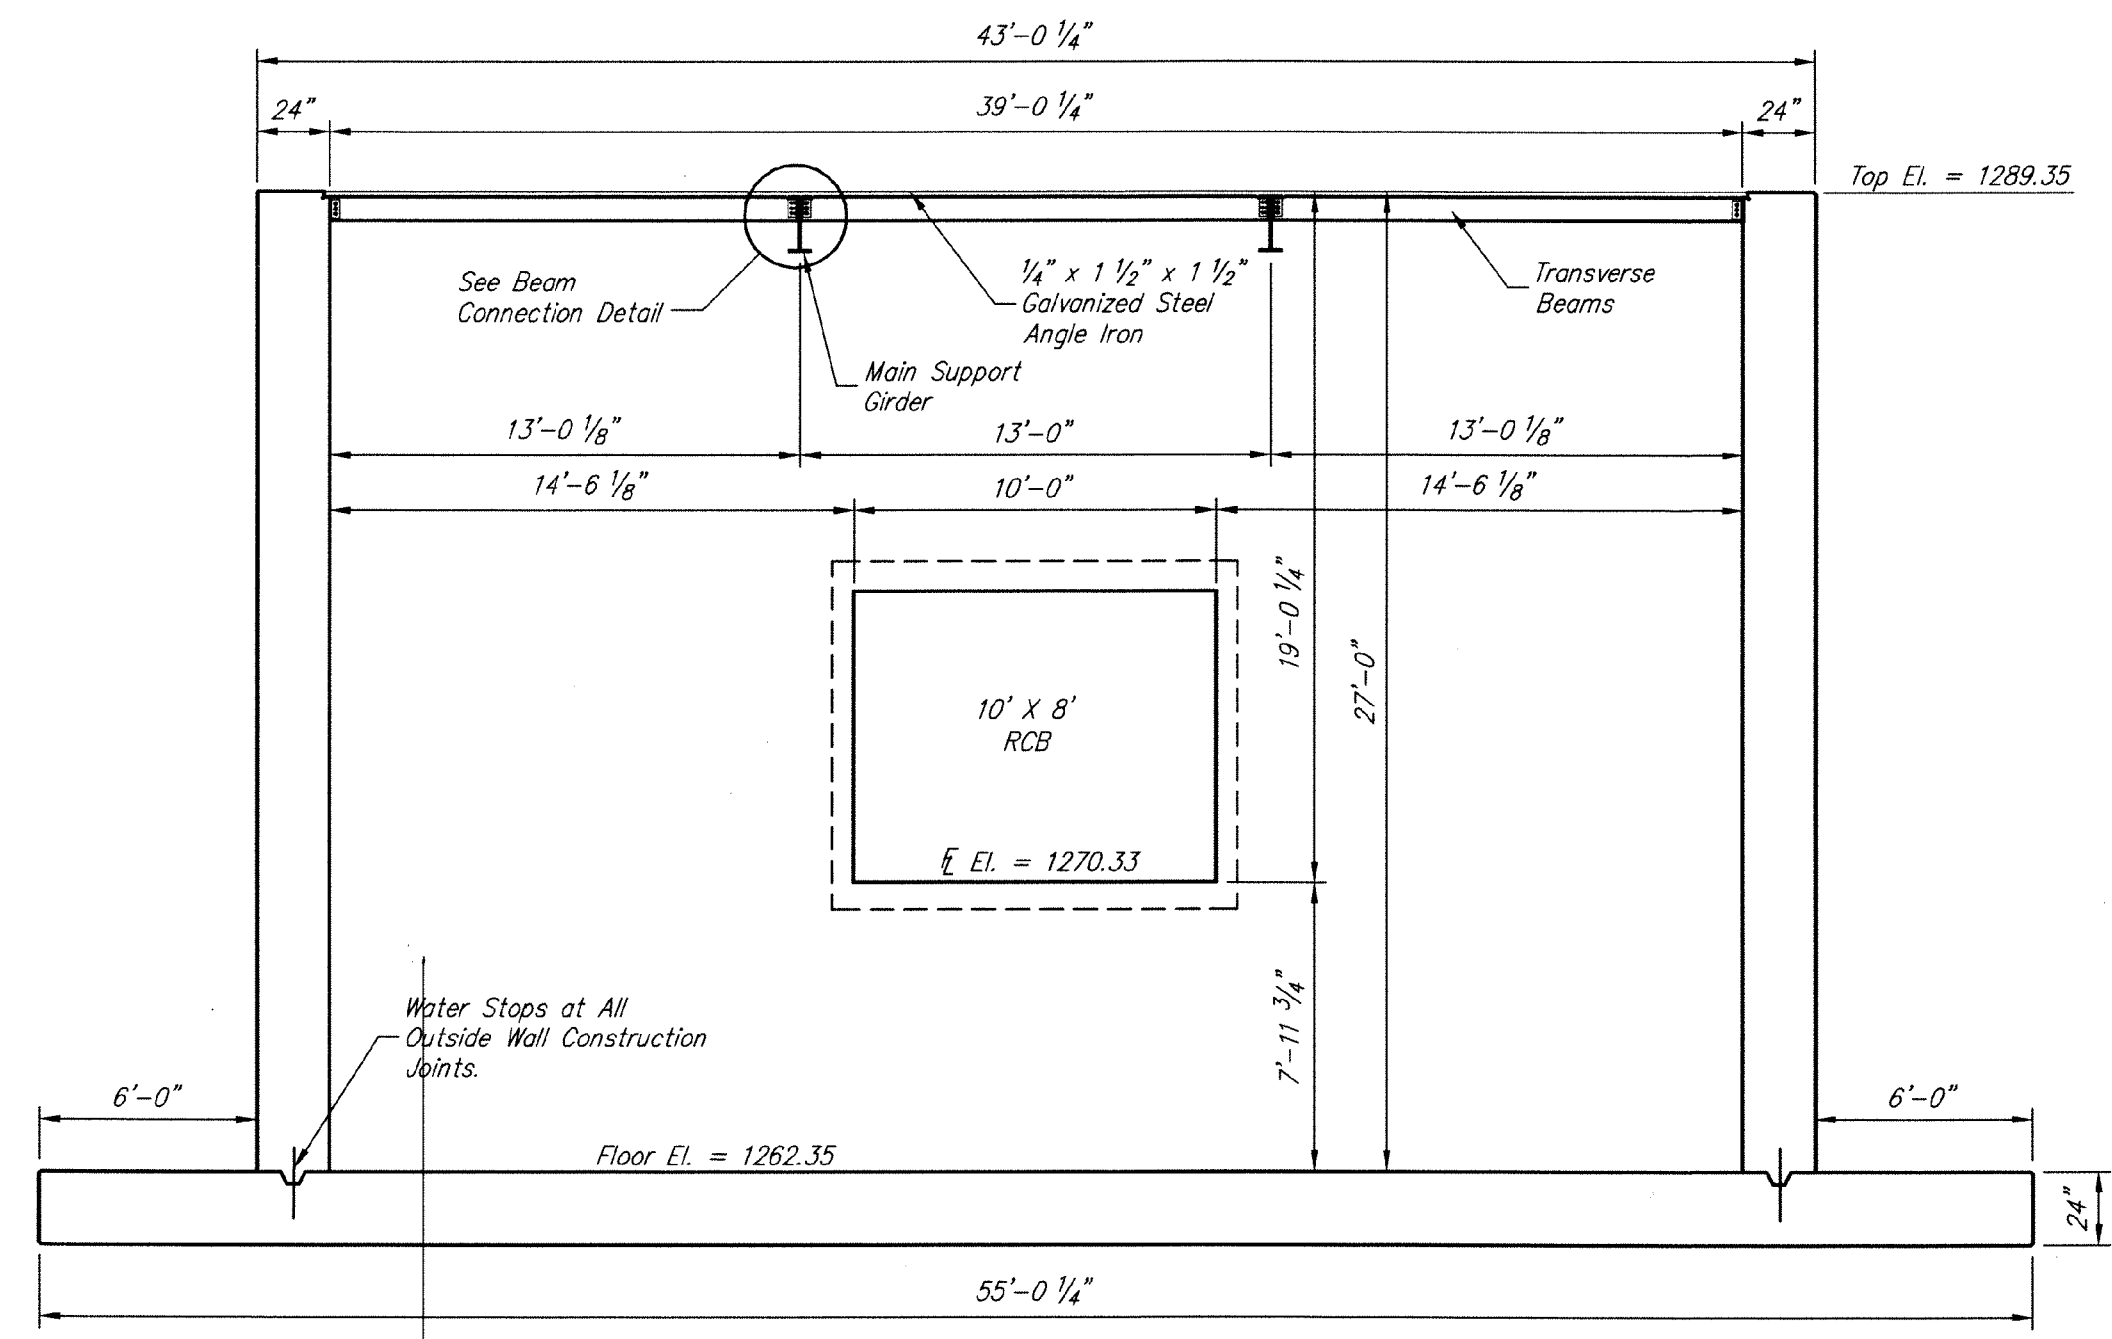


**SECTION CC**  
Scale: 1" = 5'

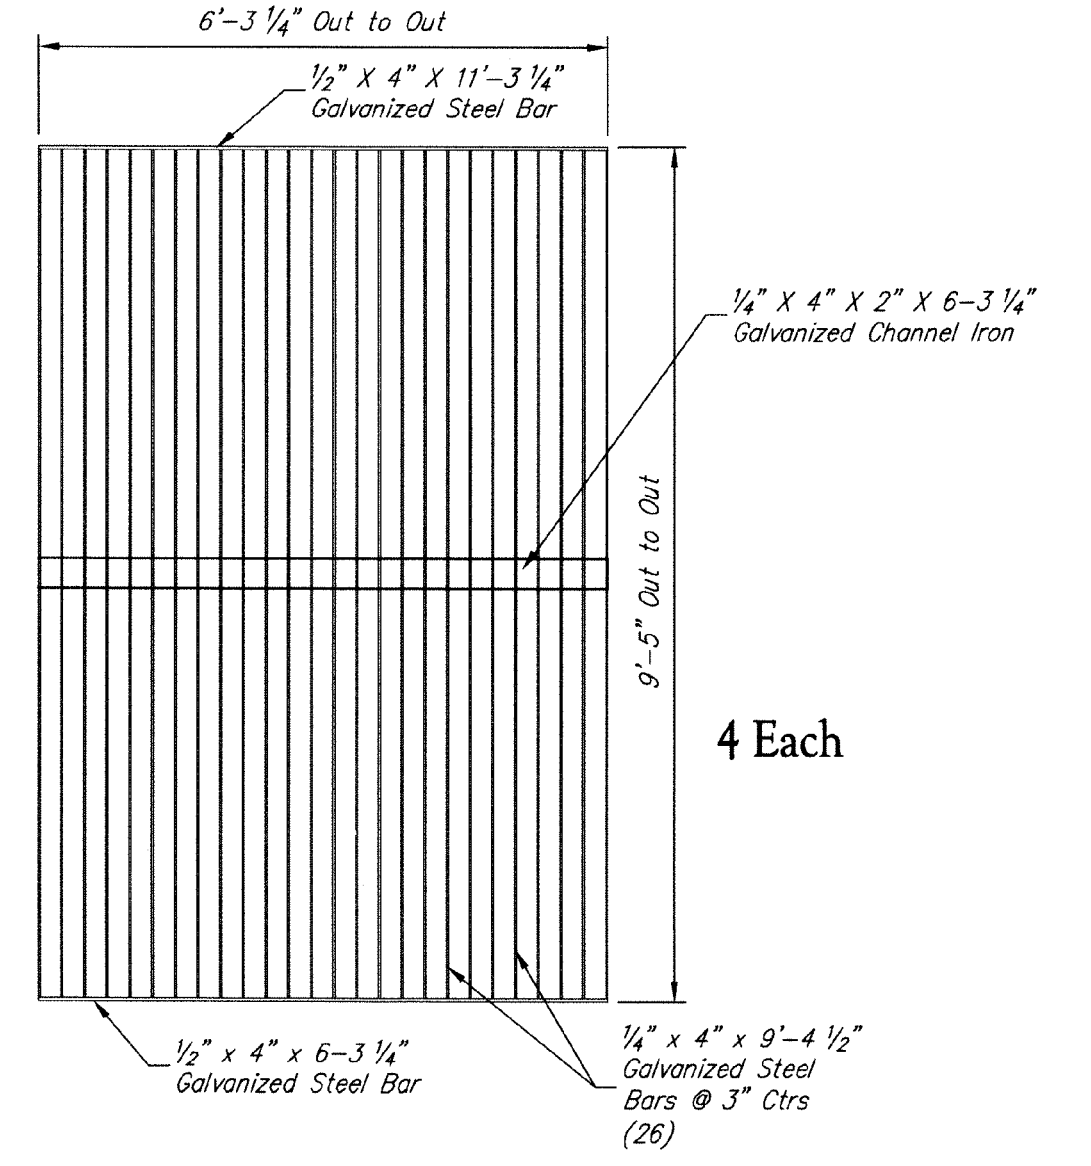


**GRATE DETAIL**  
Scale: 1" = 2'

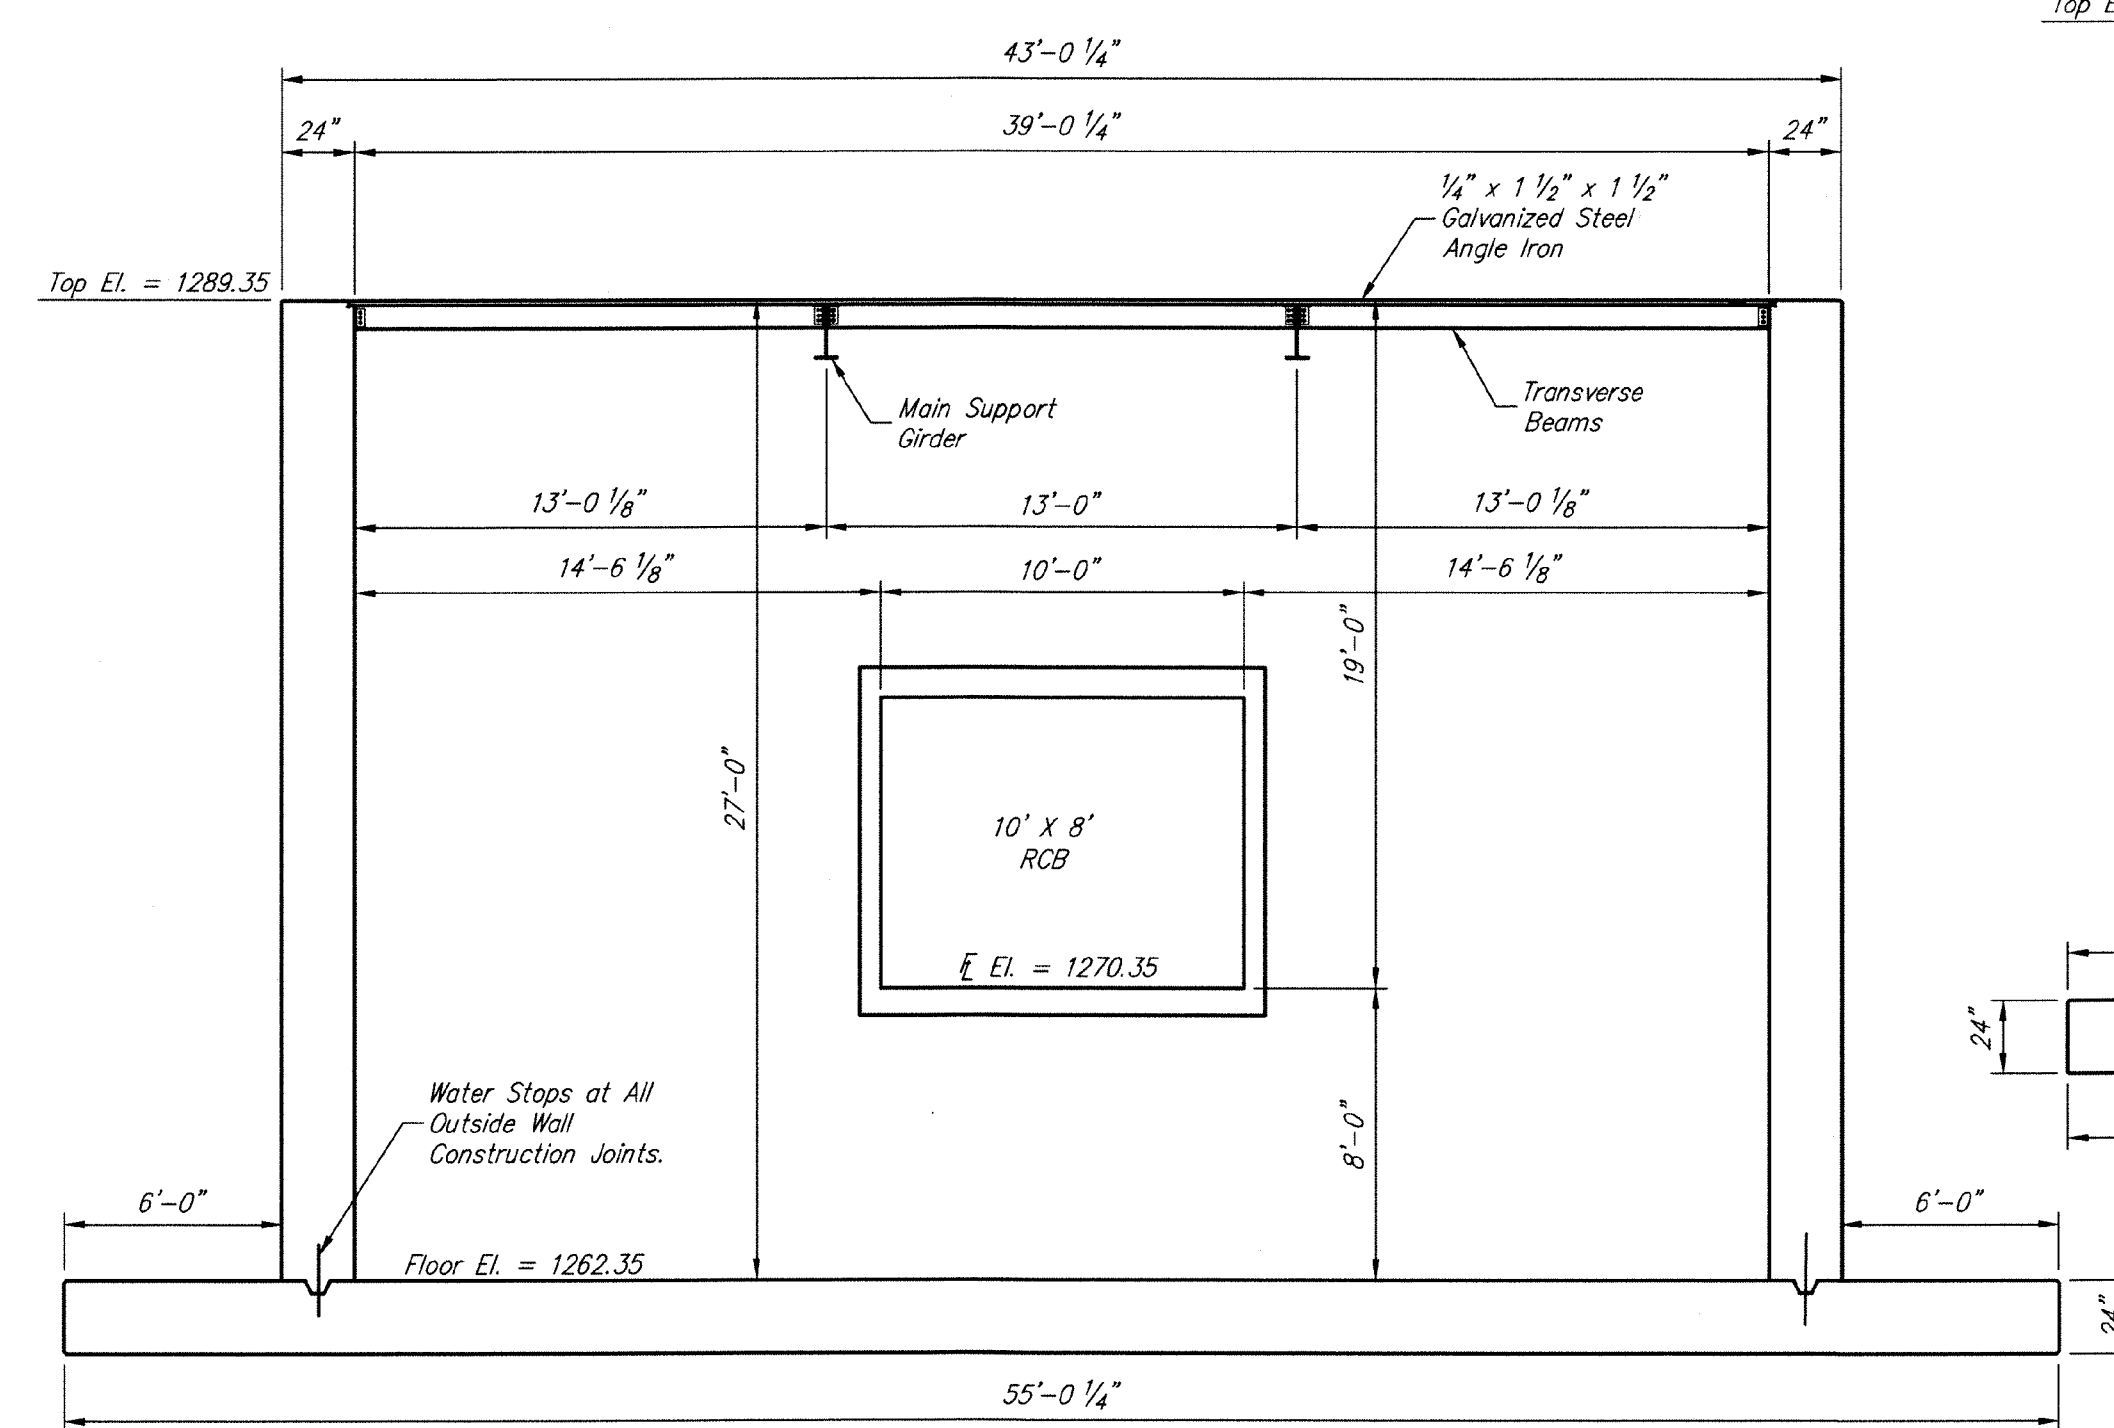

**SECTION AA**  
Scale: 1" = 5'

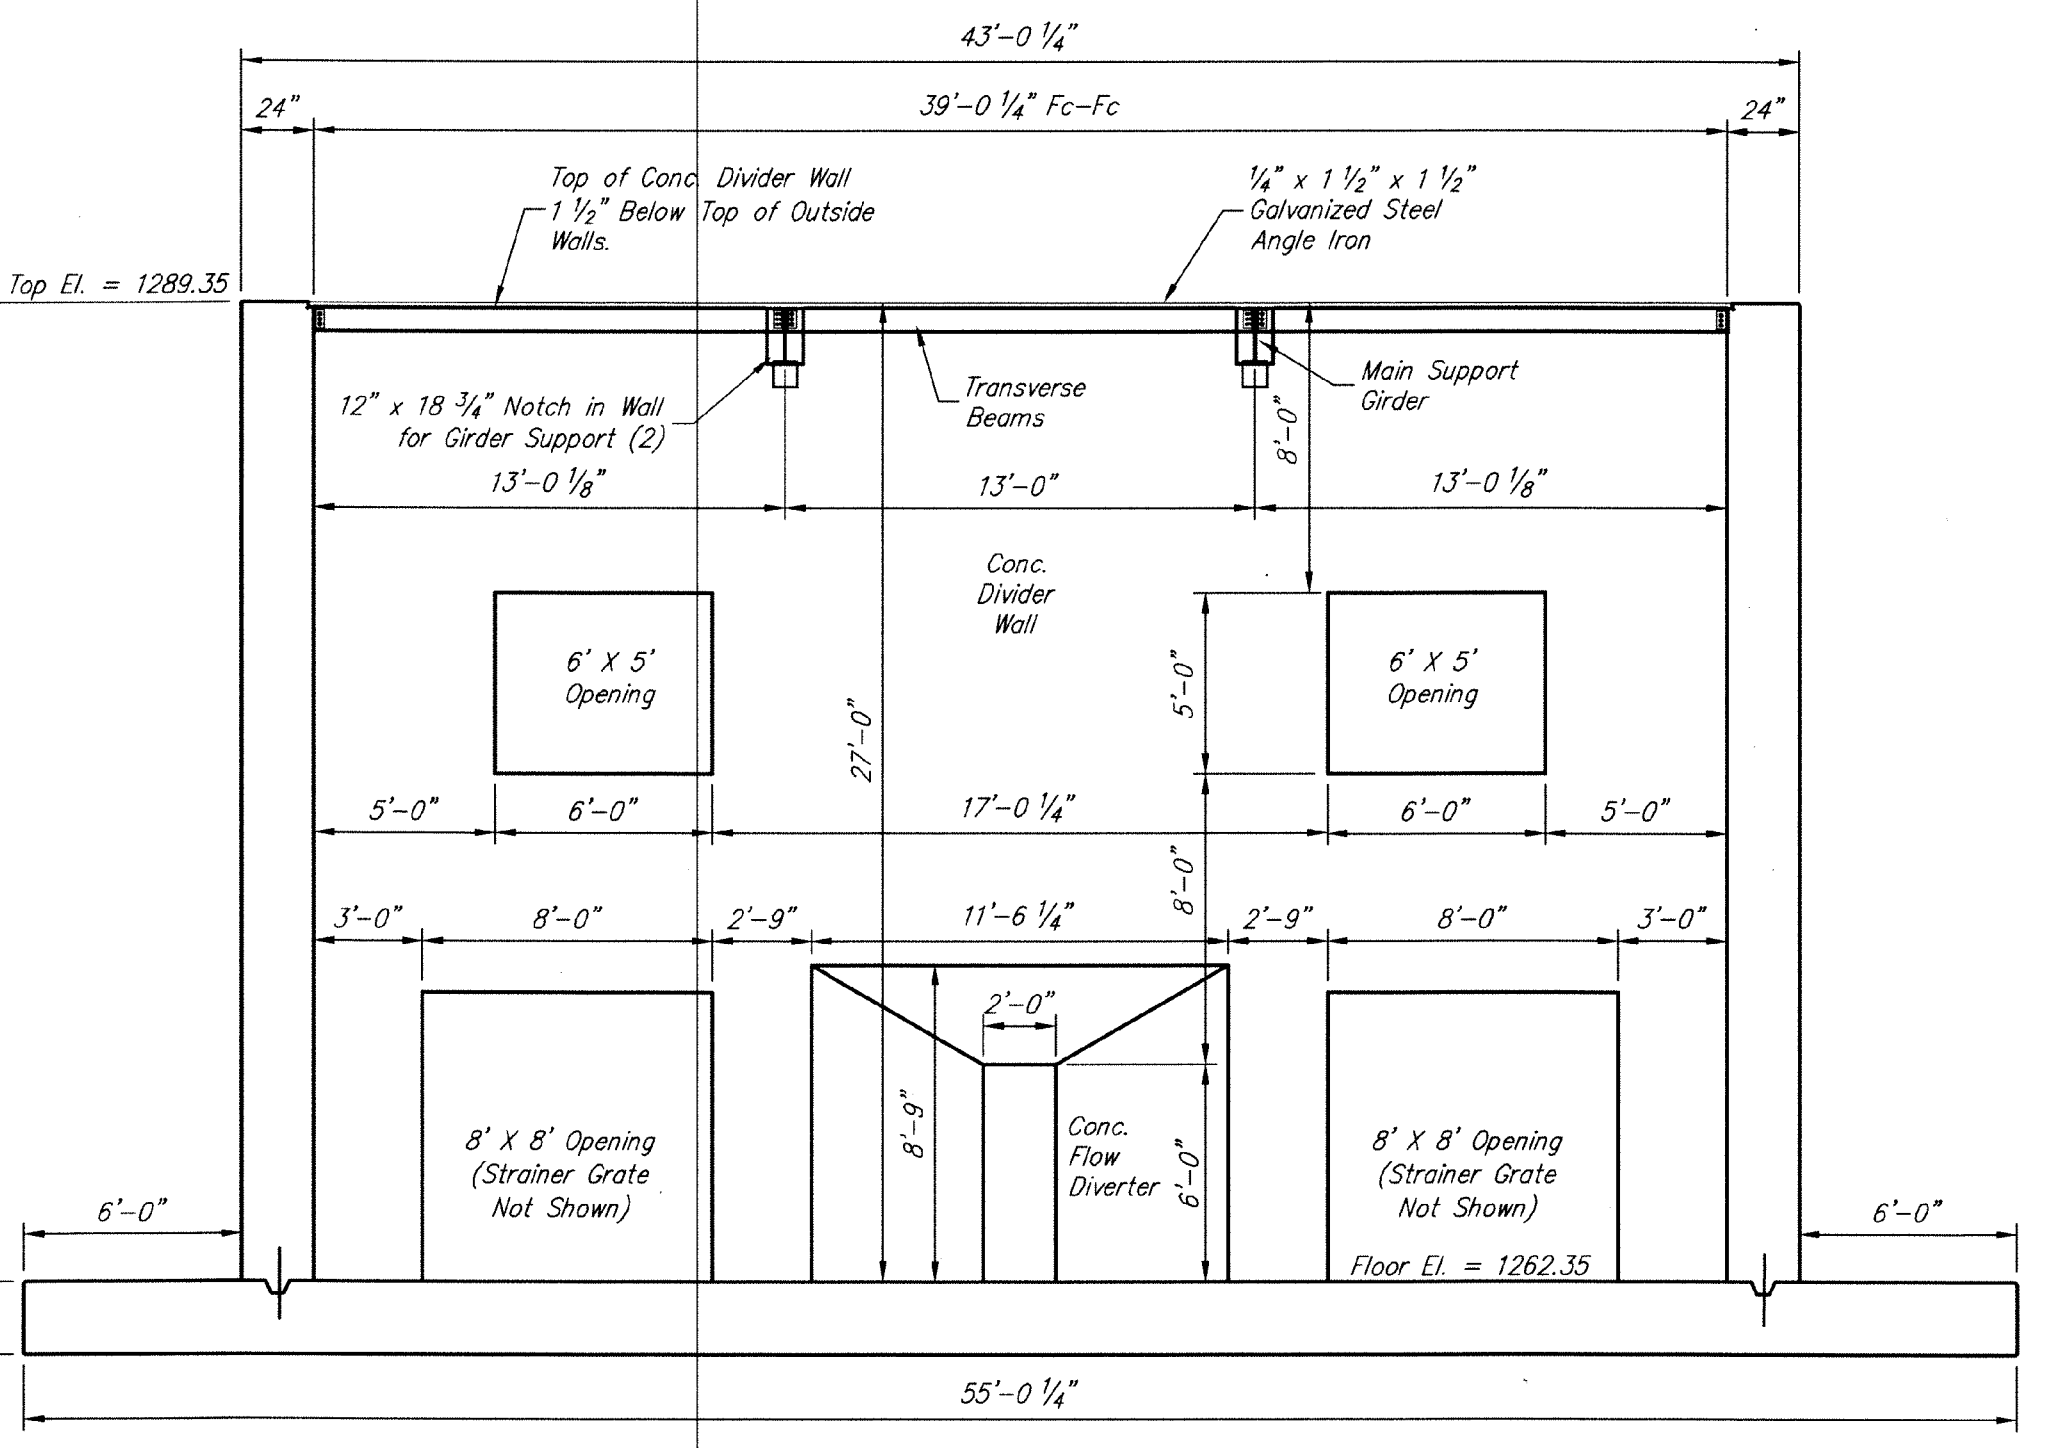


**SECTION B-B**  
Scale: 1" = 5'

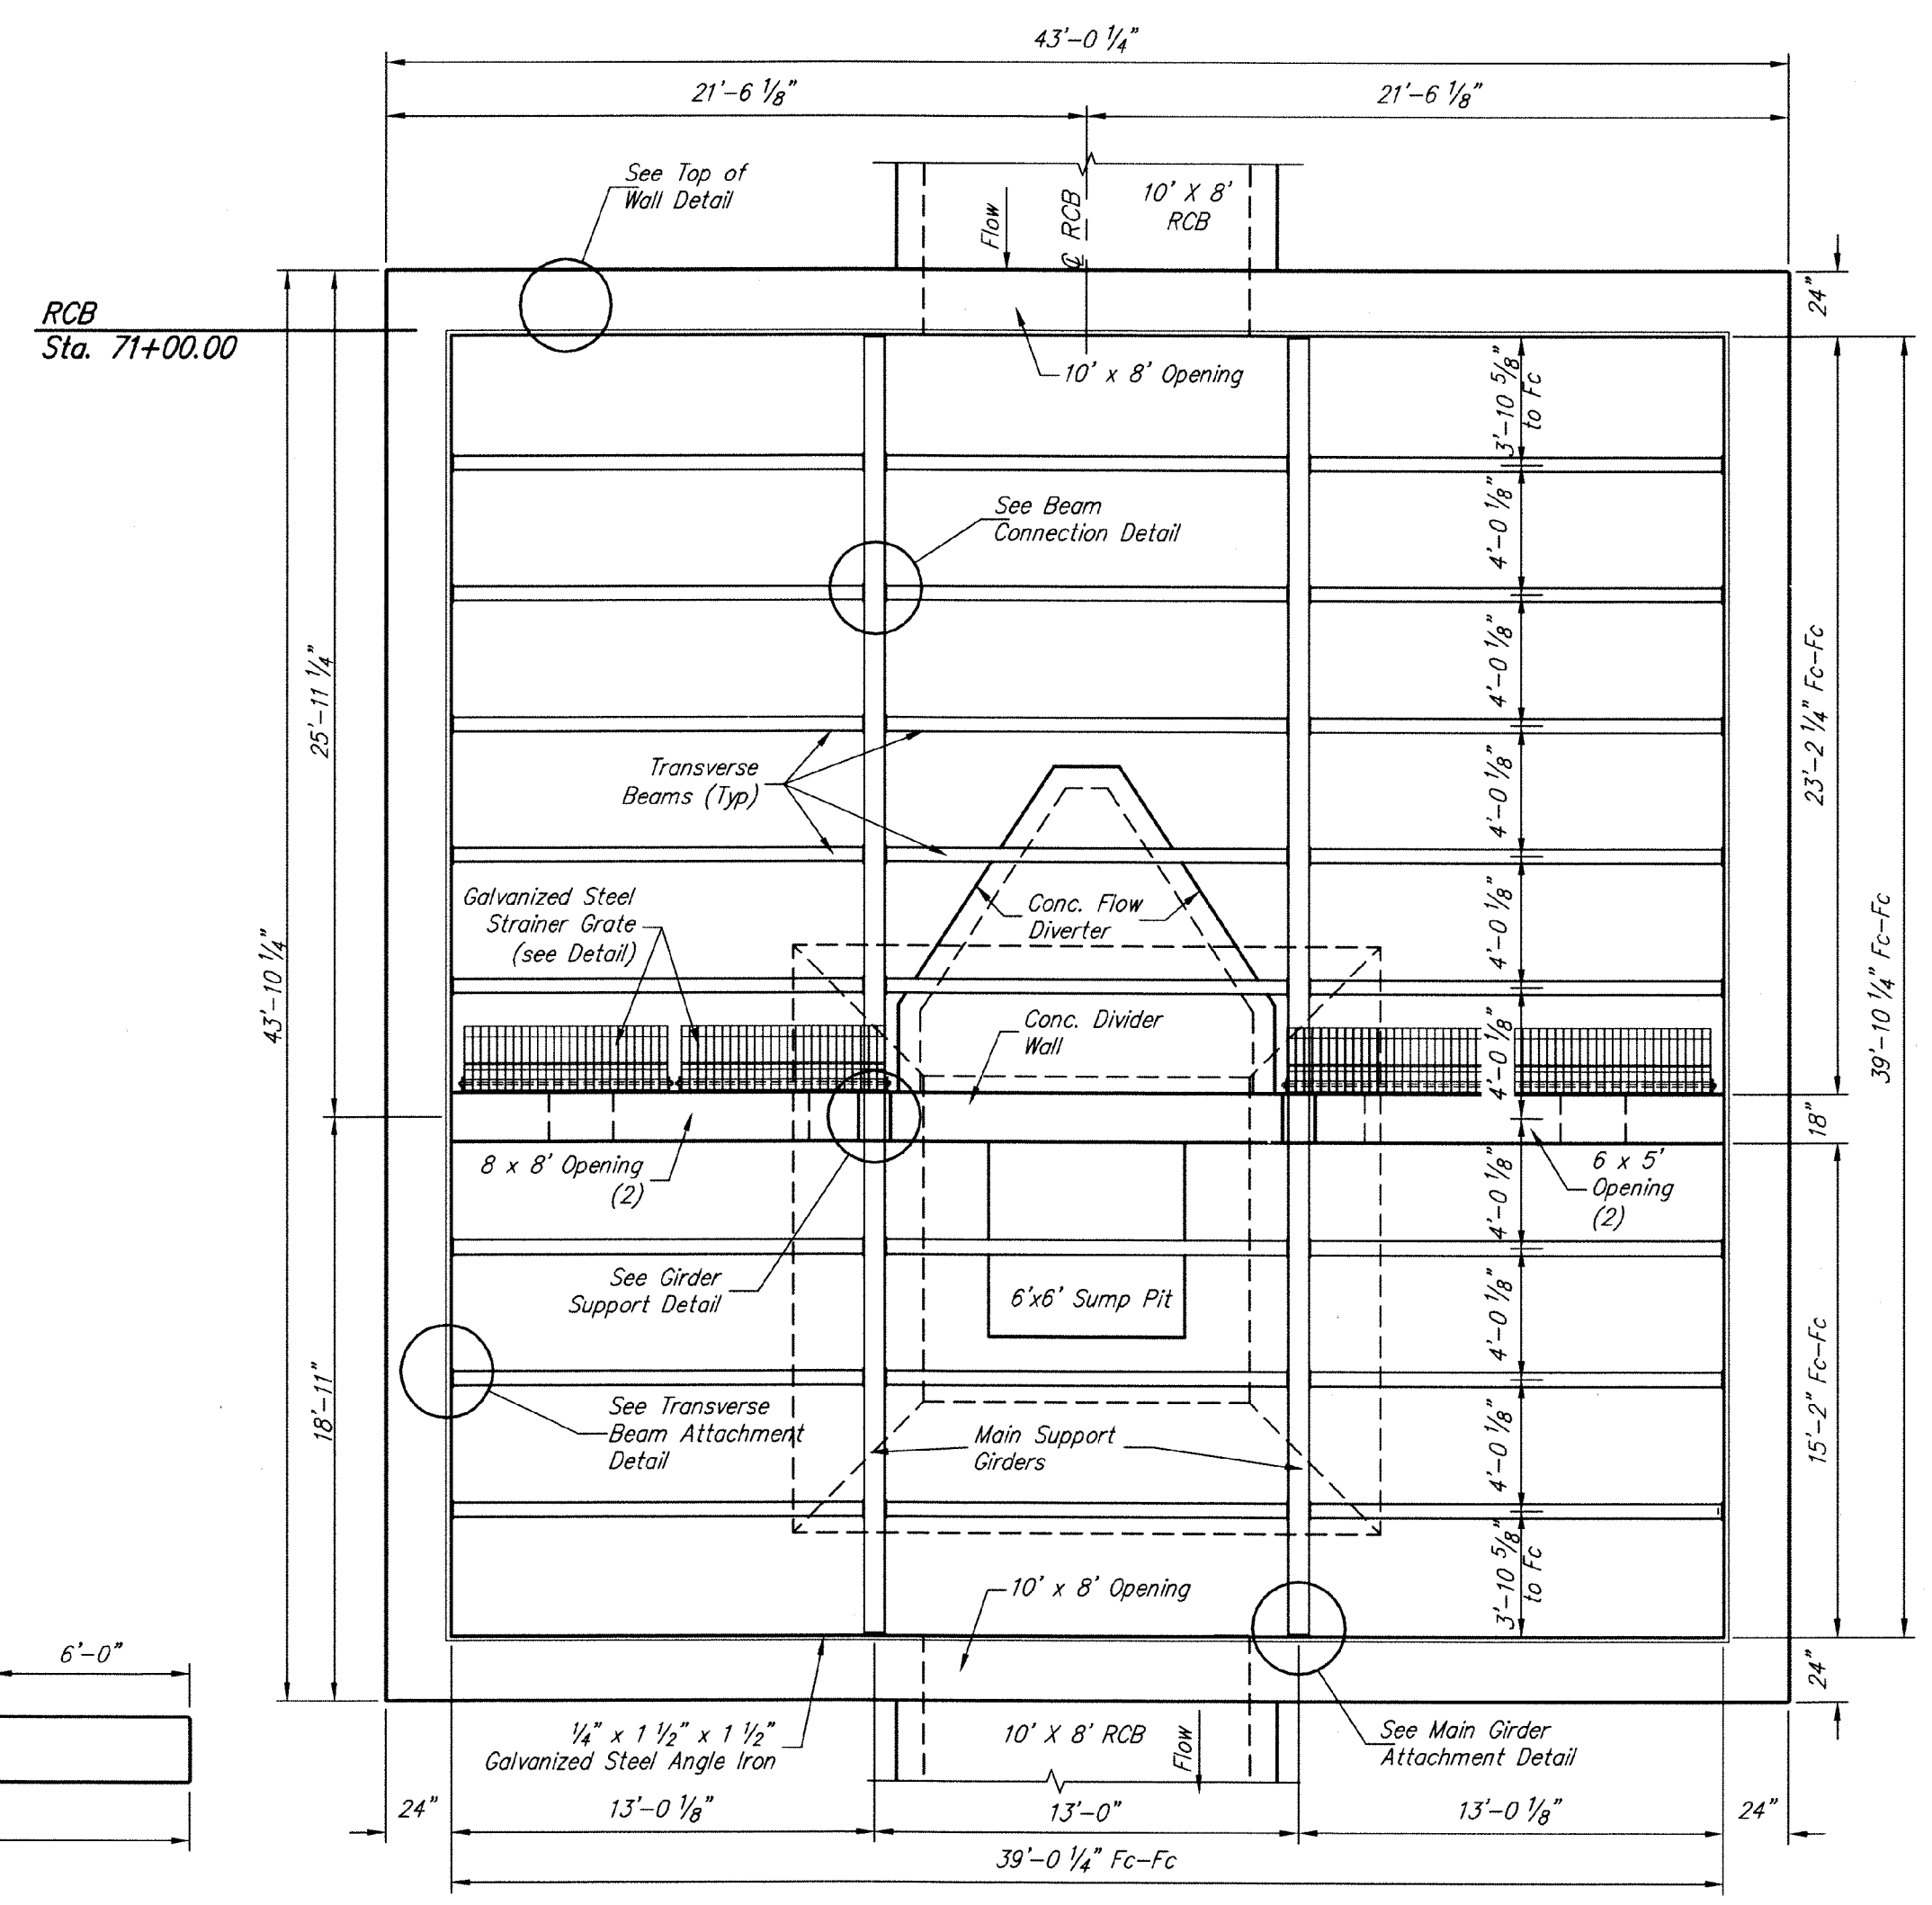

**PLAN VIEW**  
Scale: 1" = 5'

Note: Ladders, Catwalks, Plumbing, and Electrical not shown. See Sheets \_\_\_ for details.

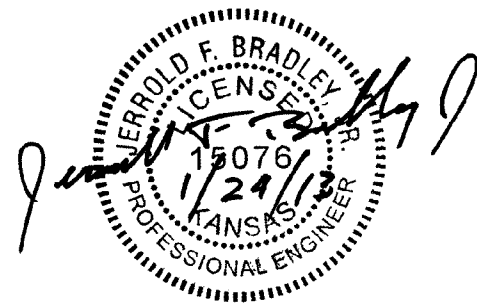

Drawing File: E:\Projects\Meridian Drainage\Details\Inline Filter Details.dwg (Dimensions)  
Project No: 08032638 CAPITAL IMPROVEMENT PROJECT  
Design: KEK  
Drawn: JAK  
Approved: JFB  
Scale: NOTED  
**DEBRIS REMOVAL STRUCTURE DIMENSIONS**  
MERIDIAN AVENUE DRAINAGE OUTFALL PROJECT

**Baughman Company, P.A.**  
315 Ellis St. Wichita, KS 67211 P 316-262-7271 F 316-262-0149  
ENGINEERING | SURVEYING | PLANNING | LANDSCAPE ARCHITECTURE