
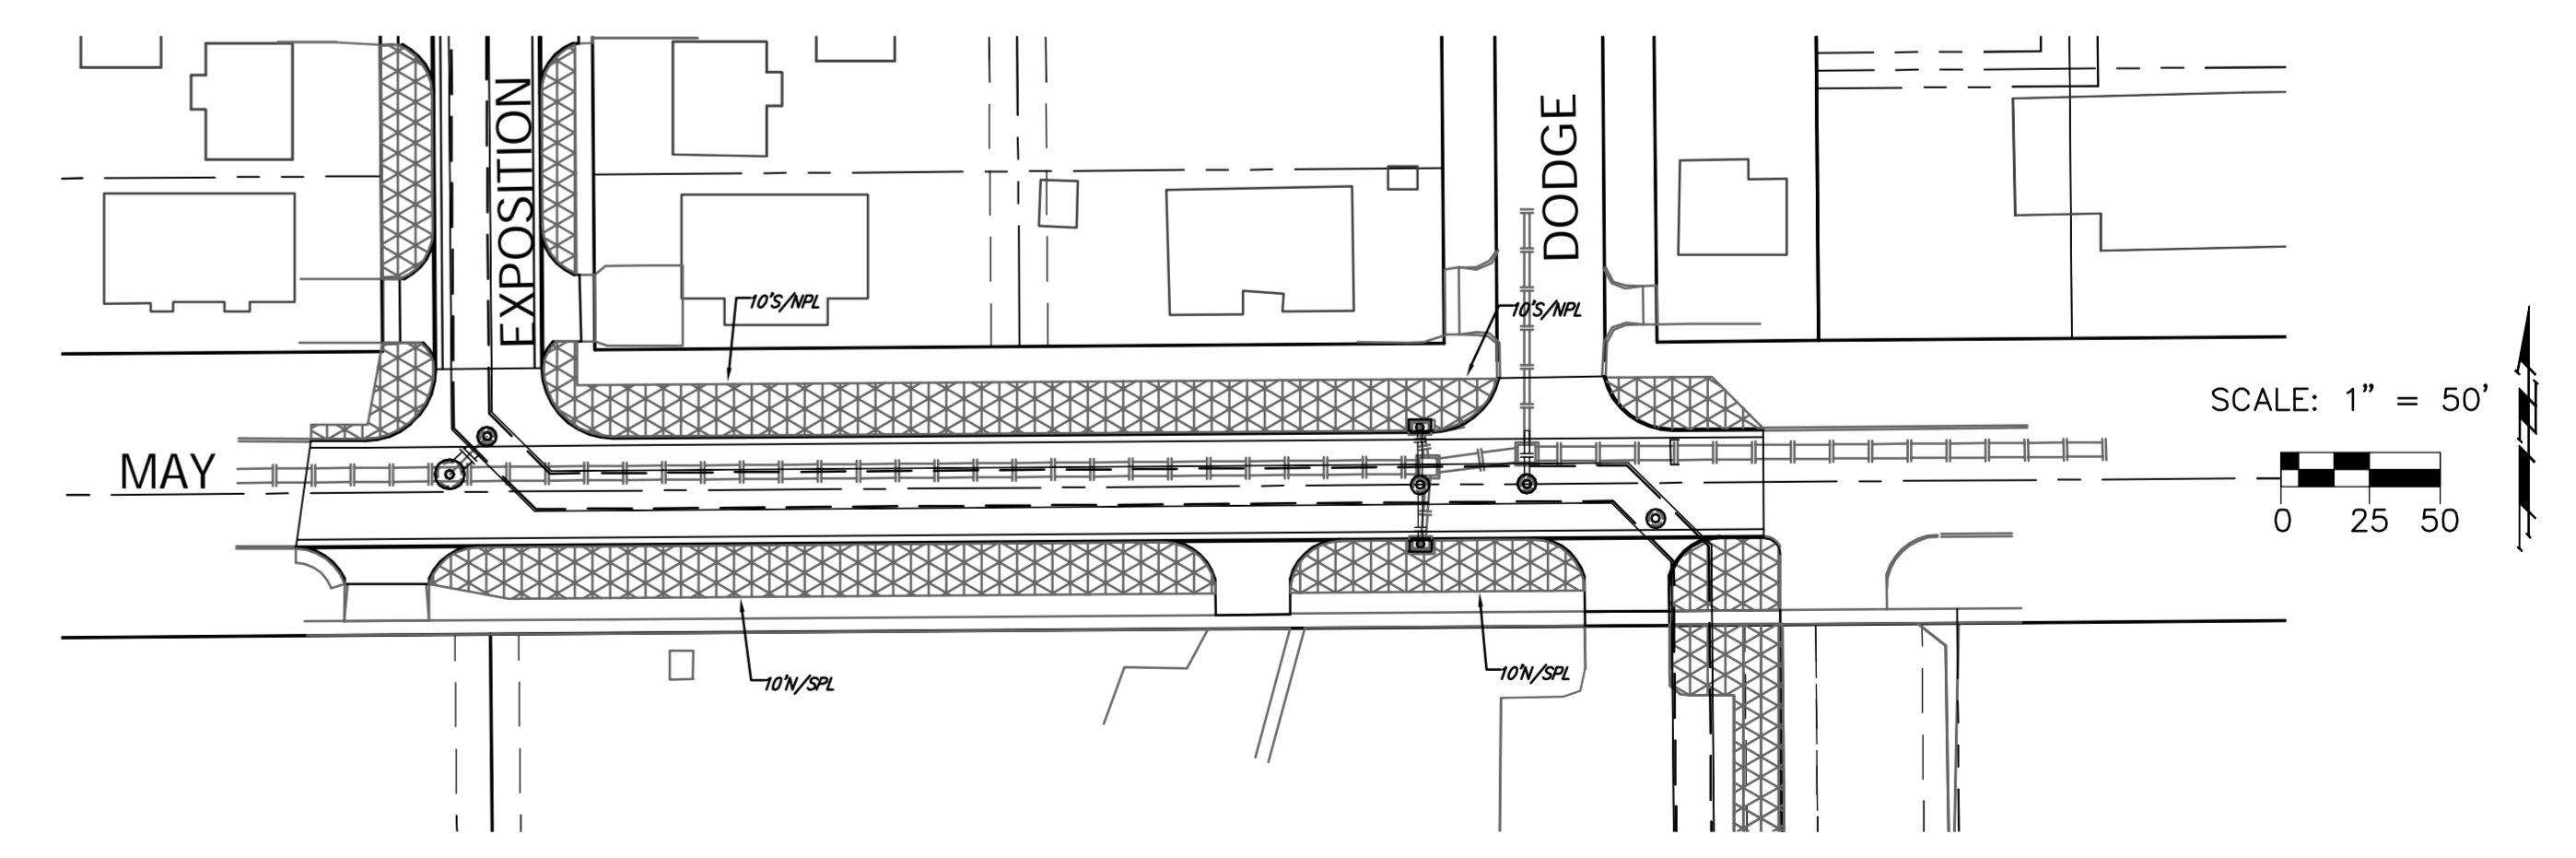
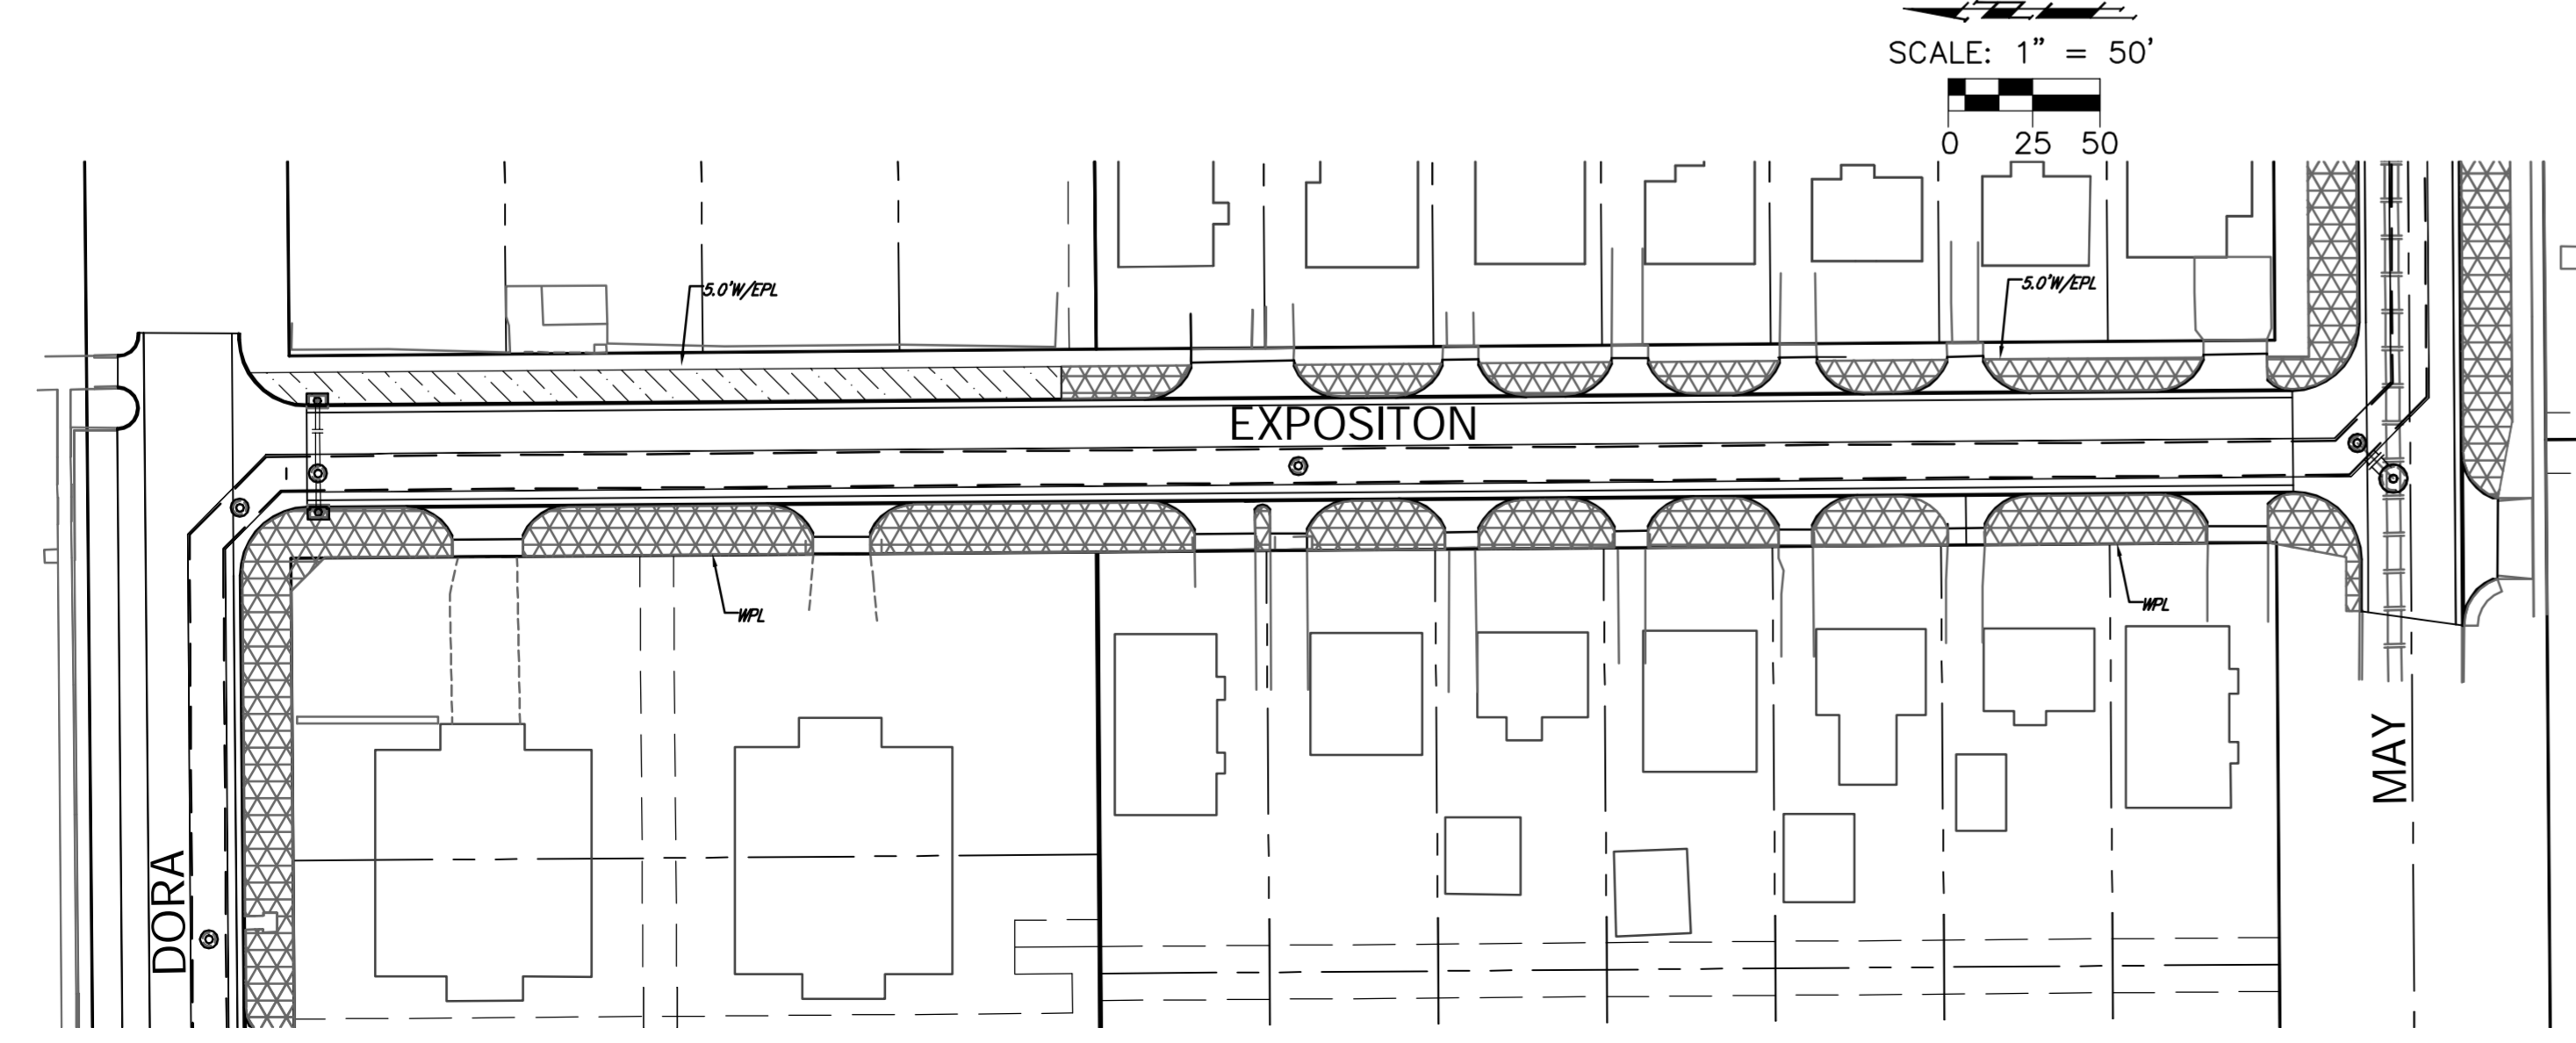
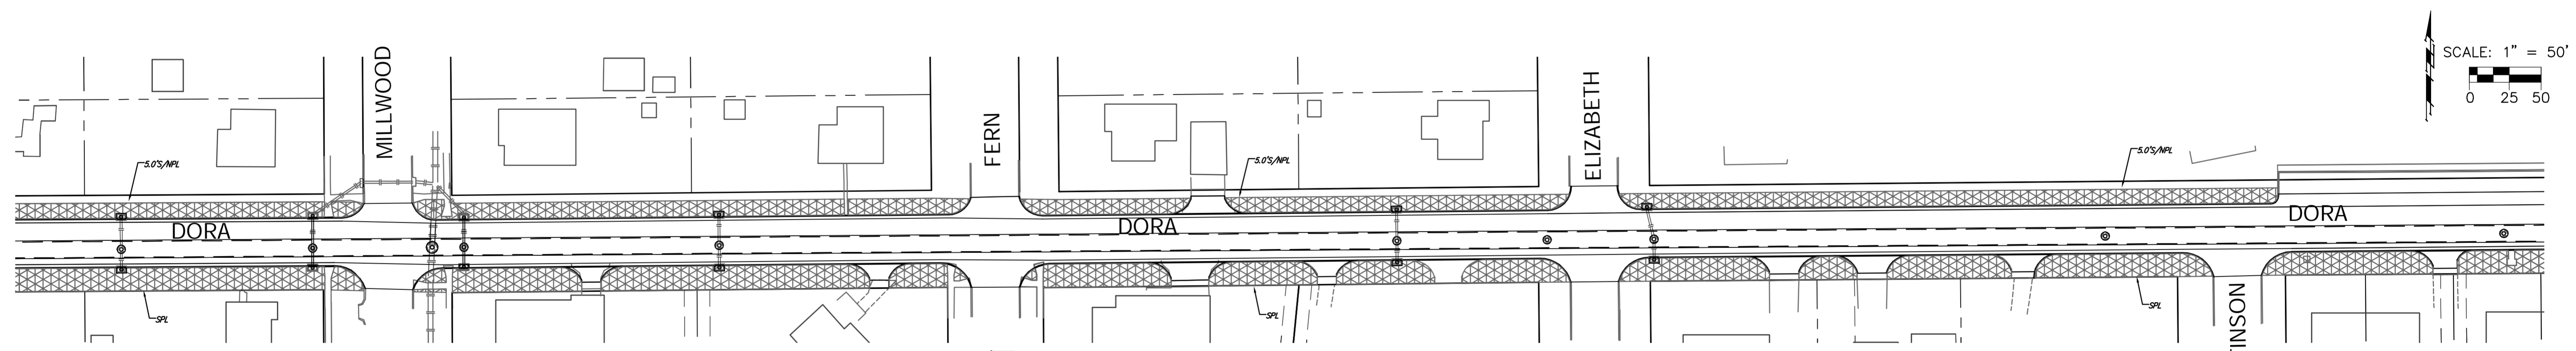
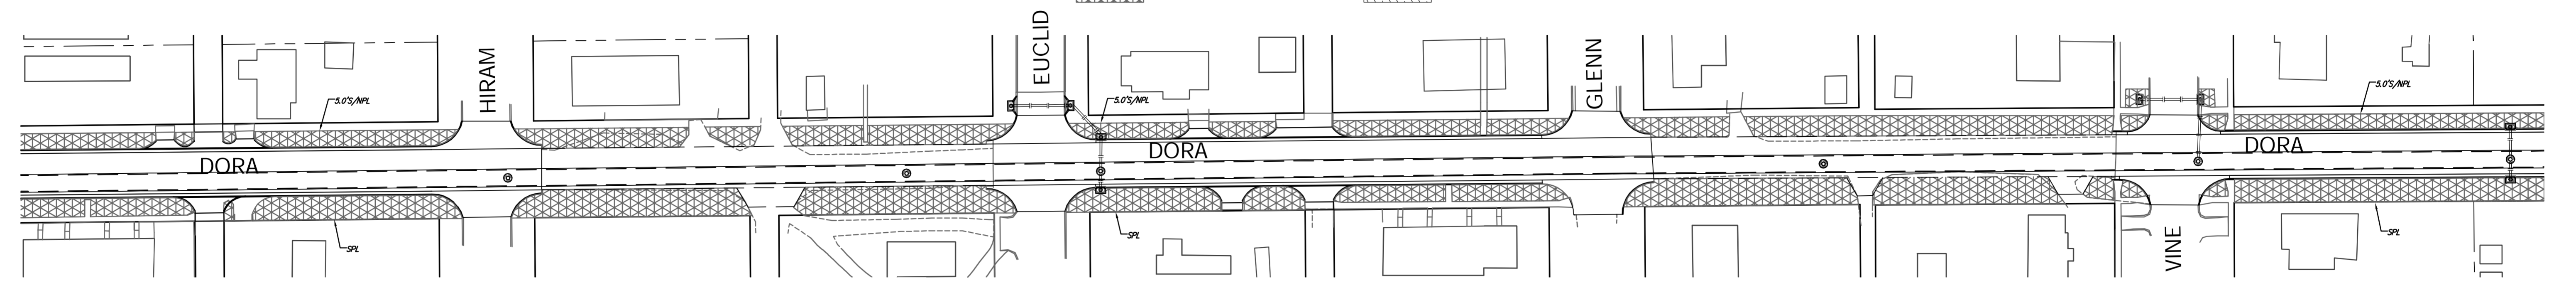
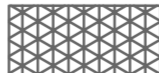


 AREAS TO BE SODDED
  AREAS TO BE SEEDED

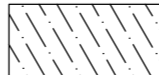

 AREAS TO BE SODDED  
 AREAS TO BE SEEDED

Drawing File: E:\Projects\Meridian Drainage\Erosion\ECP\Meridian Drainage.dwg (Section 01)  
 Design: TPV  
 Drawn: STAFF  
 Approved: TPV  
 Scale: NOTED

Project No. 0802.E038 CAPITAL IMPROVEMENT PROJECT  
**SEEDING & SODDING PLAN**  
 MERIDIAN DRAINAGE OUTFALL PROJECT


**Baughman Company, P.A.**  
 315 Ellis St., Wichita, KS 67211 P 316.262.7271 F 316.262.0149  
 ENGINEERING | SURVEYING | PLANNING | LANDSCAPE ARCHITECTURE

January 2013  
 SHEET  
**112**  
 OF  
**119**