
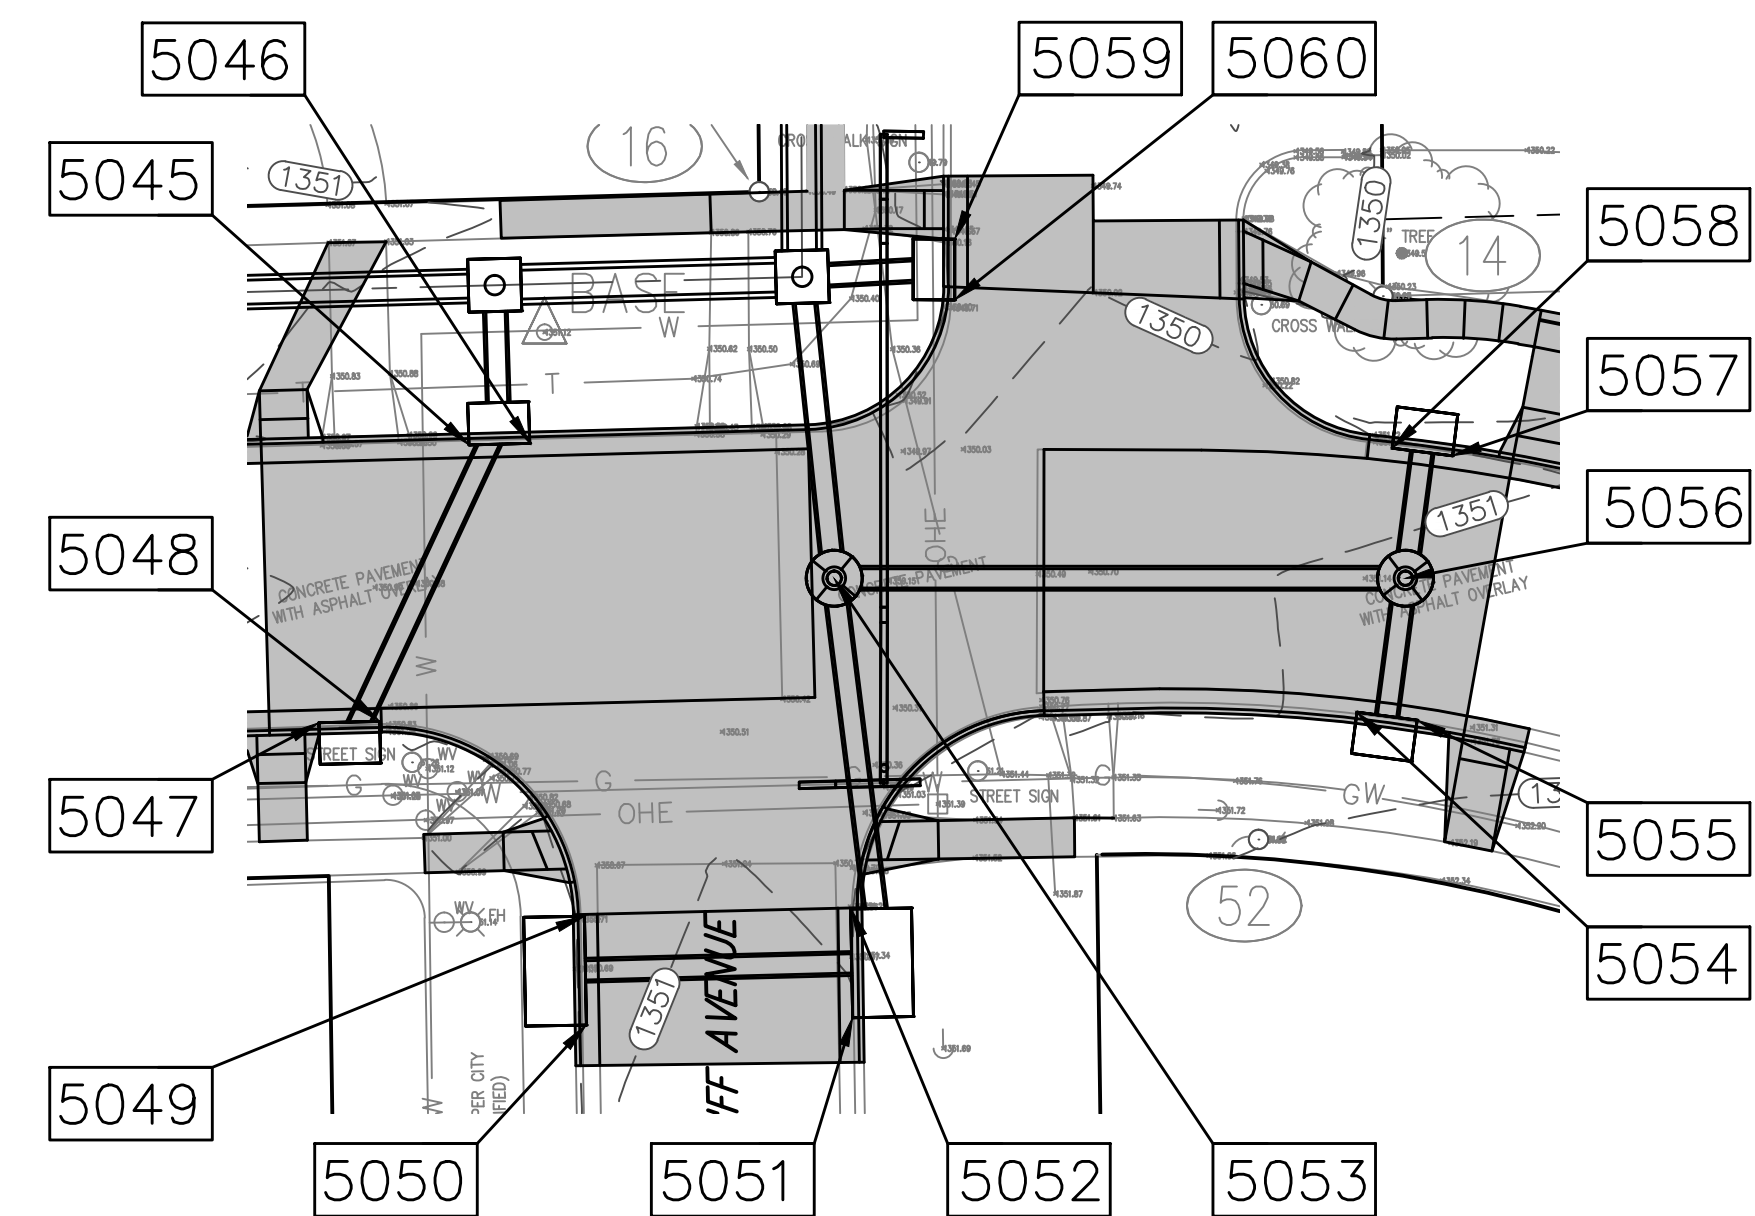
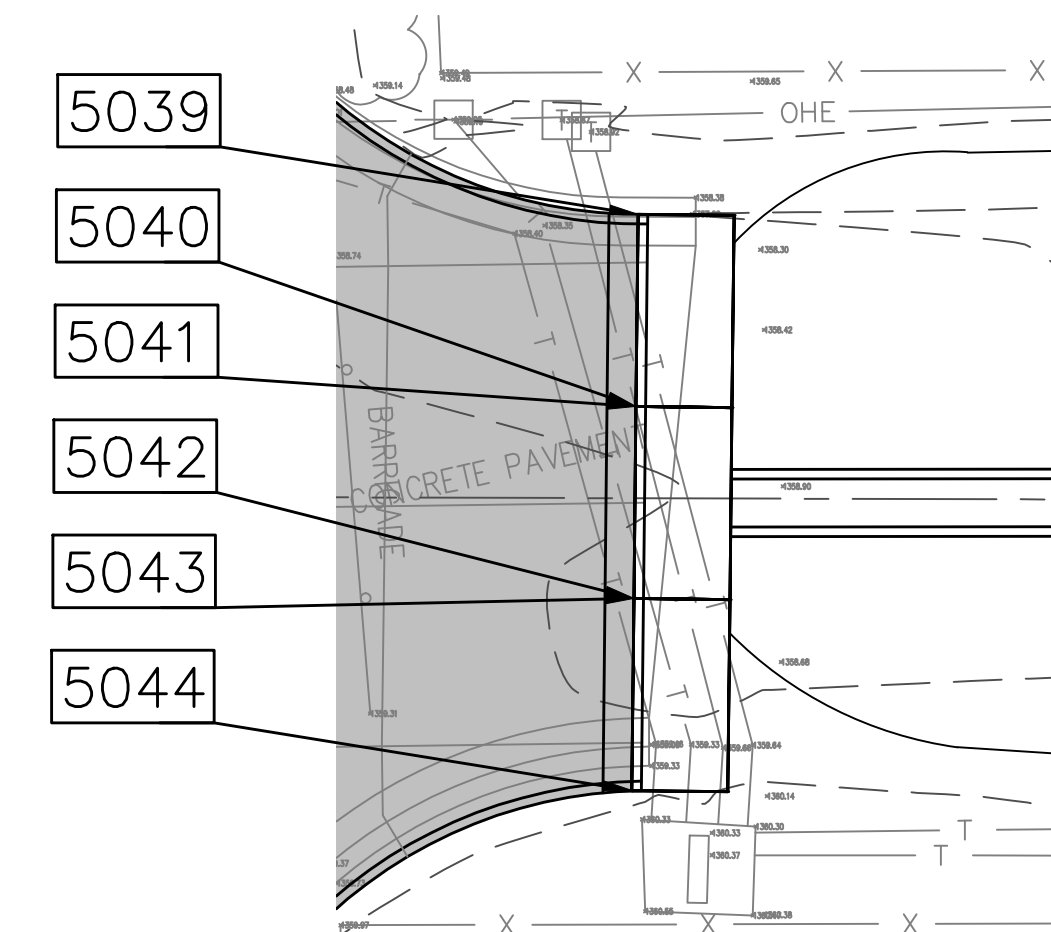
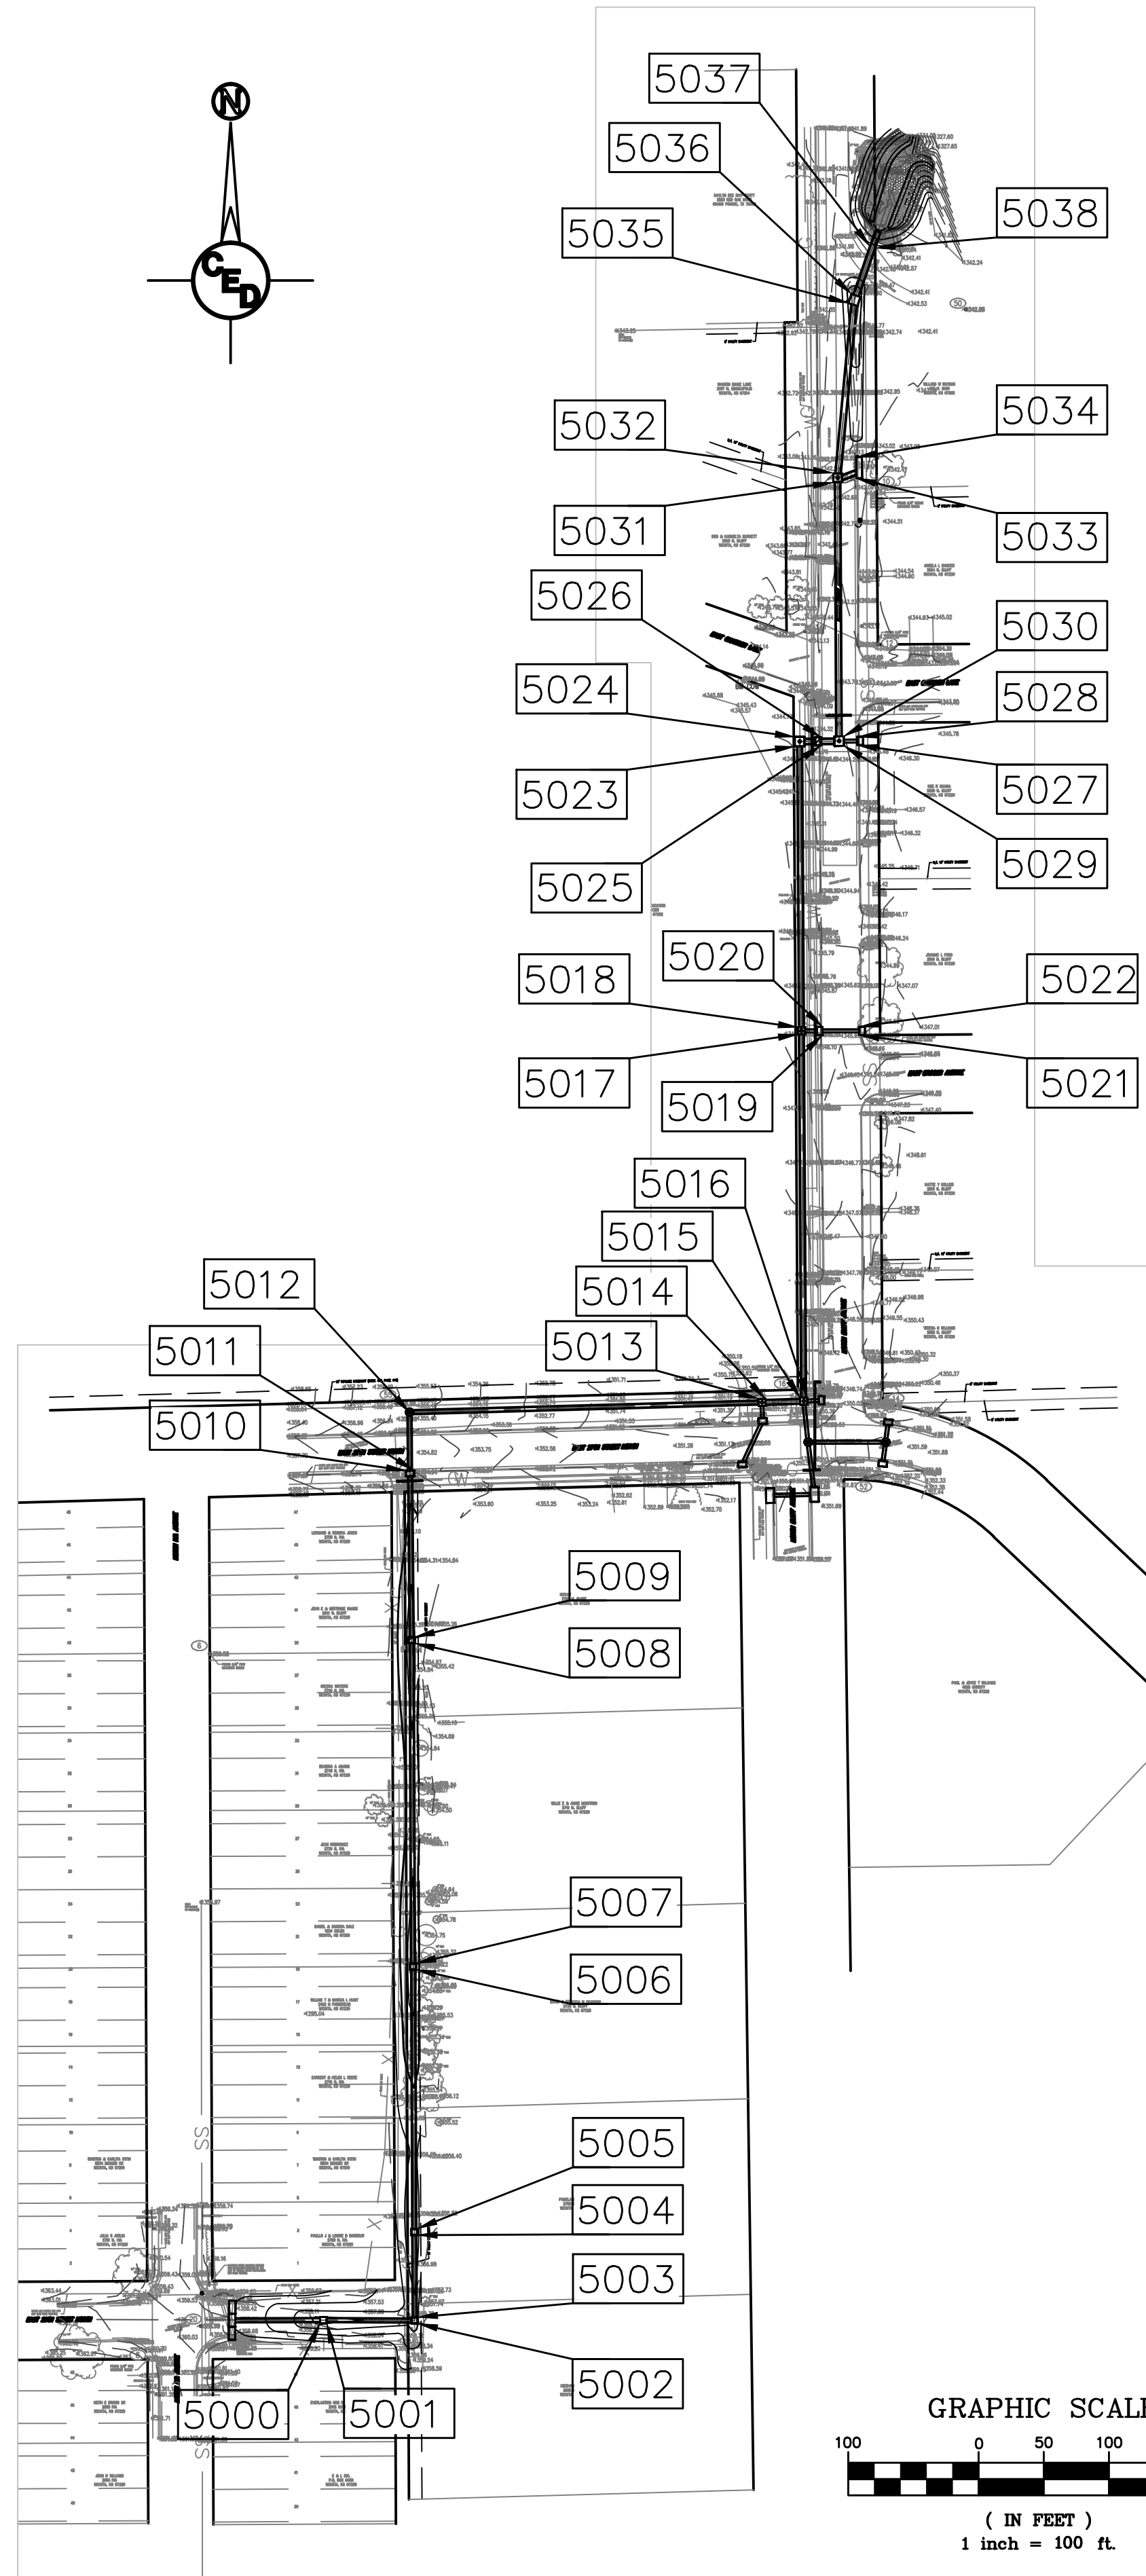


STAKING POINTS

Point #	Northing	Easting	Elevation	Description
5000	1702684.59	1662082.91	1355.72	Inlet Outside Corner
5001	1702684.52	1662088.24	1355.72	Inlet Outside Corner
5002	1702684.52	1662158.16	1356.39	Inlet Outside Corner
5003	1702689.52	1662158.16	1356.39	Inlet Outside Corner
5004	1702752.39	1662157.85	1355.04	Inlet Outside Corner
5005	1702757.39	1662157.85	1355.04	Inlet Outside Corner
5006	1702956.03	1662156.92	1353.32	Inlet Outside Corner
5007	1702961.03	1662156.90	1353.32	Inlet Outside Corner
5008	1703206.36	1662155.83	1353.32	Inlet Outside Corner
5009	1703211.36	1662155.82	1353.32	Inlet Outside Corner
5010	1703338.86	1662148.86	1355.14	Inlet Outside Corner
5011	1703339.03	1662155.19	1355.14	Inlet Outside Corner
5012	1703383.71	1662151.61	1355.59	SWS Manhole Center
5013	1703393.94	1662419.18	1350.92	SWS Manhole Corner
5014	1703394.09	1662424.68	1350.92	SWS Manhole Corner
5015	1703394.82	1662451.21	1350.58	SWS Manhole Corner
5016	1703394.97	1662456.71	1350.58	SWS Manhole Corner
5017	1703673.46	1662449.53	1346.65	SWS Manhole Corner
5018	1703678.96	1662449.50	1346.65	SWS Manhole Corner
5019	1703673.08	1662468.46	1346.11	Inlet Outside Corner
5020	1703679.41	1662468.44	1346.11	Inlet Outside Corner
5021	1703673.06	1662496.70	1345.98	Inlet Outside Corner
5022	1703679.39	1662496.69	1345.98	Inlet Outside Corner
5023	1703894.46	1662447.21	1344.84	SWS Manhole Corner
5024	1703901.79	1662447.21	1344.84	SWS Manhole Corner
5025	1703895.11	1662467.30	1344.27	Inlet Outside Corner
5026	1703901.44	1662467.30	1344.27	Inlet Outside Corner
5027	1703895.45	1662495.24	1344.28	Inlet Outside Corner
5028	1703901.78	1662495.24	1344.28	Inlet Outside Corner
5029	1703894.83	1662484.87	1344.12	SWS Manhole Corner
5030	1703902.16	1662484.77	1344.12	SWS Manhole Corner
5031	1704096.89	1662476.39	1341.92	SWS Manhole Corner
5032	1704104.23	1662476.39	1341.92	SWS Manhole Corner
5033	1704100.11	1662494.49	1342.48	Inlet Outside Corner
5034	1704116.44	1662494.39	1342.48	Inlet Outside Corner
5035	1704234.58	1662488.33	1340.49	Inlet Outside Corner
5036	1704241.52	1662490.71	1340.49	Inlet Outside Corner
5037	1704278.29	1662504.75	1335.63	End Section FL
5038	1704276.77	1662509.16	1335.63	End Section FL
5039	1702702.21	1662013.21	1358.32	Inlet Outside Corner
5040	1702692.21	1662013.11	1358.72	Inlet Outside Corner
5041	1702692.21	1662013.11	1358.72	Inlet Outside Corner
5042	1702682.21	1662013.00	1359.14	Inlet Outside Corner
5043	1702682.21	1662013.00	1359.14	Inlet Outside Corner
5044	1702672.21	1662012.89	1359.54	Inlet Outside Corner
5045	1703374.64	1662419.32	1350.93	Inlet Outside Corner
5046	1703374.80	1662425.65	1350.93	Inlet Outside Corner
5047	1703345.68	1662403.71	1351.29	Inlet Outside Corner
5048	1703345.84	1662410.04	1351.29	Inlet Outside Corner
5049	1703325.54	1662431.37	1351.13	Inlet Outside Corner
5050	1703314.21	1662431.56	1351.13	Inlet Outside Corner
5051	1703314.98	1662459.29	1351.41	Inlet Outside Corner
5052	1703326.31	1662459.11	1351.41	Inlet Outside Corner
5053	1703360.74	1662457.35	1350.23	SWS Manhole Center
5054	1703346.79	1662511.81	1351.61	Inlet Outside Corner
5055	1703345.95	1662518.09	1351.61	Inlet Outside Corner
5056	1703360.73	1662516.86	1351.20	SWS Manhole Center
5057	1703373.49	1662521.77	1351.20	Inlet Outside Corner
5058	1703374.29	1662515.49	1351.20	Inlet Outside Corner
5059	1703396.07	1662469.92	1350.20	Inlet Outside Corner
5060	1703389.74	1662469.91	1350.20	Inlet Outside Corner

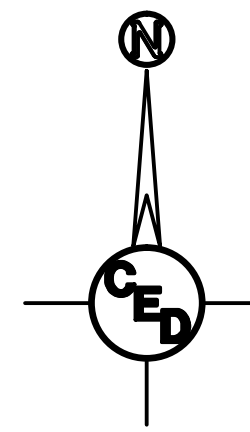

REV.	DESCRIPTION	DATE

NORTH IVA & 27TH
STREET NORTH

DRAINAGE
IMPROVEMENTS

SEC. 2, T27S, R1E
WICHITA, KANSAS

CERTIFIED ENGINEERING DESIGN, P.A.
CIVIL ENGINEERING SERVICES

CEDESIGN

1935 WEST MAPLE STREET
WICHITA, KANSAS 67213
PH.(316)262-8808 FAX.(316)262-1669

ISSUED FOR CONSTRUCTION

PROJECT NO.: 20101910
ISSUE DATE: 10/20/2011
CONTACT: C WINKLER / H FORAKER
DRAWN BY: CC, CW CHECKED BY: HDF

**STAKING CONTROL
PLAN**

