
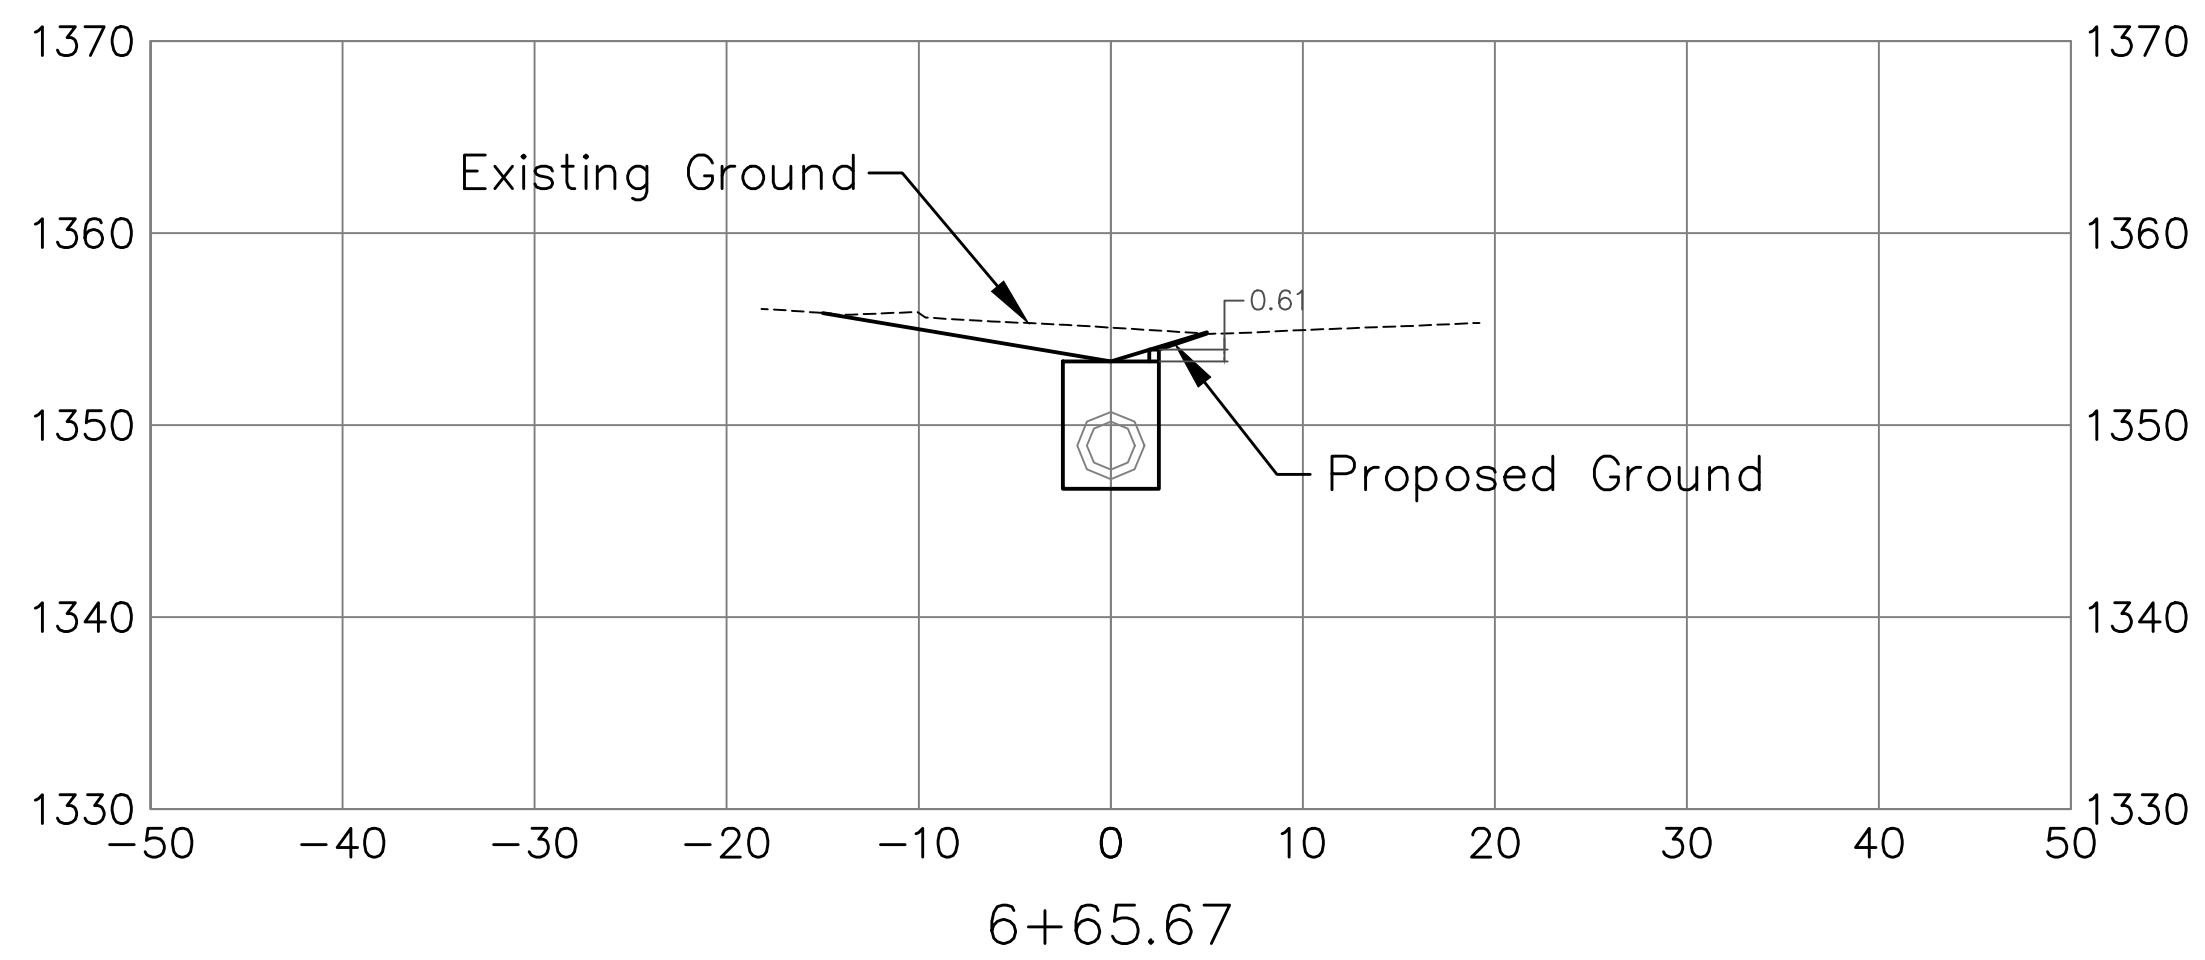
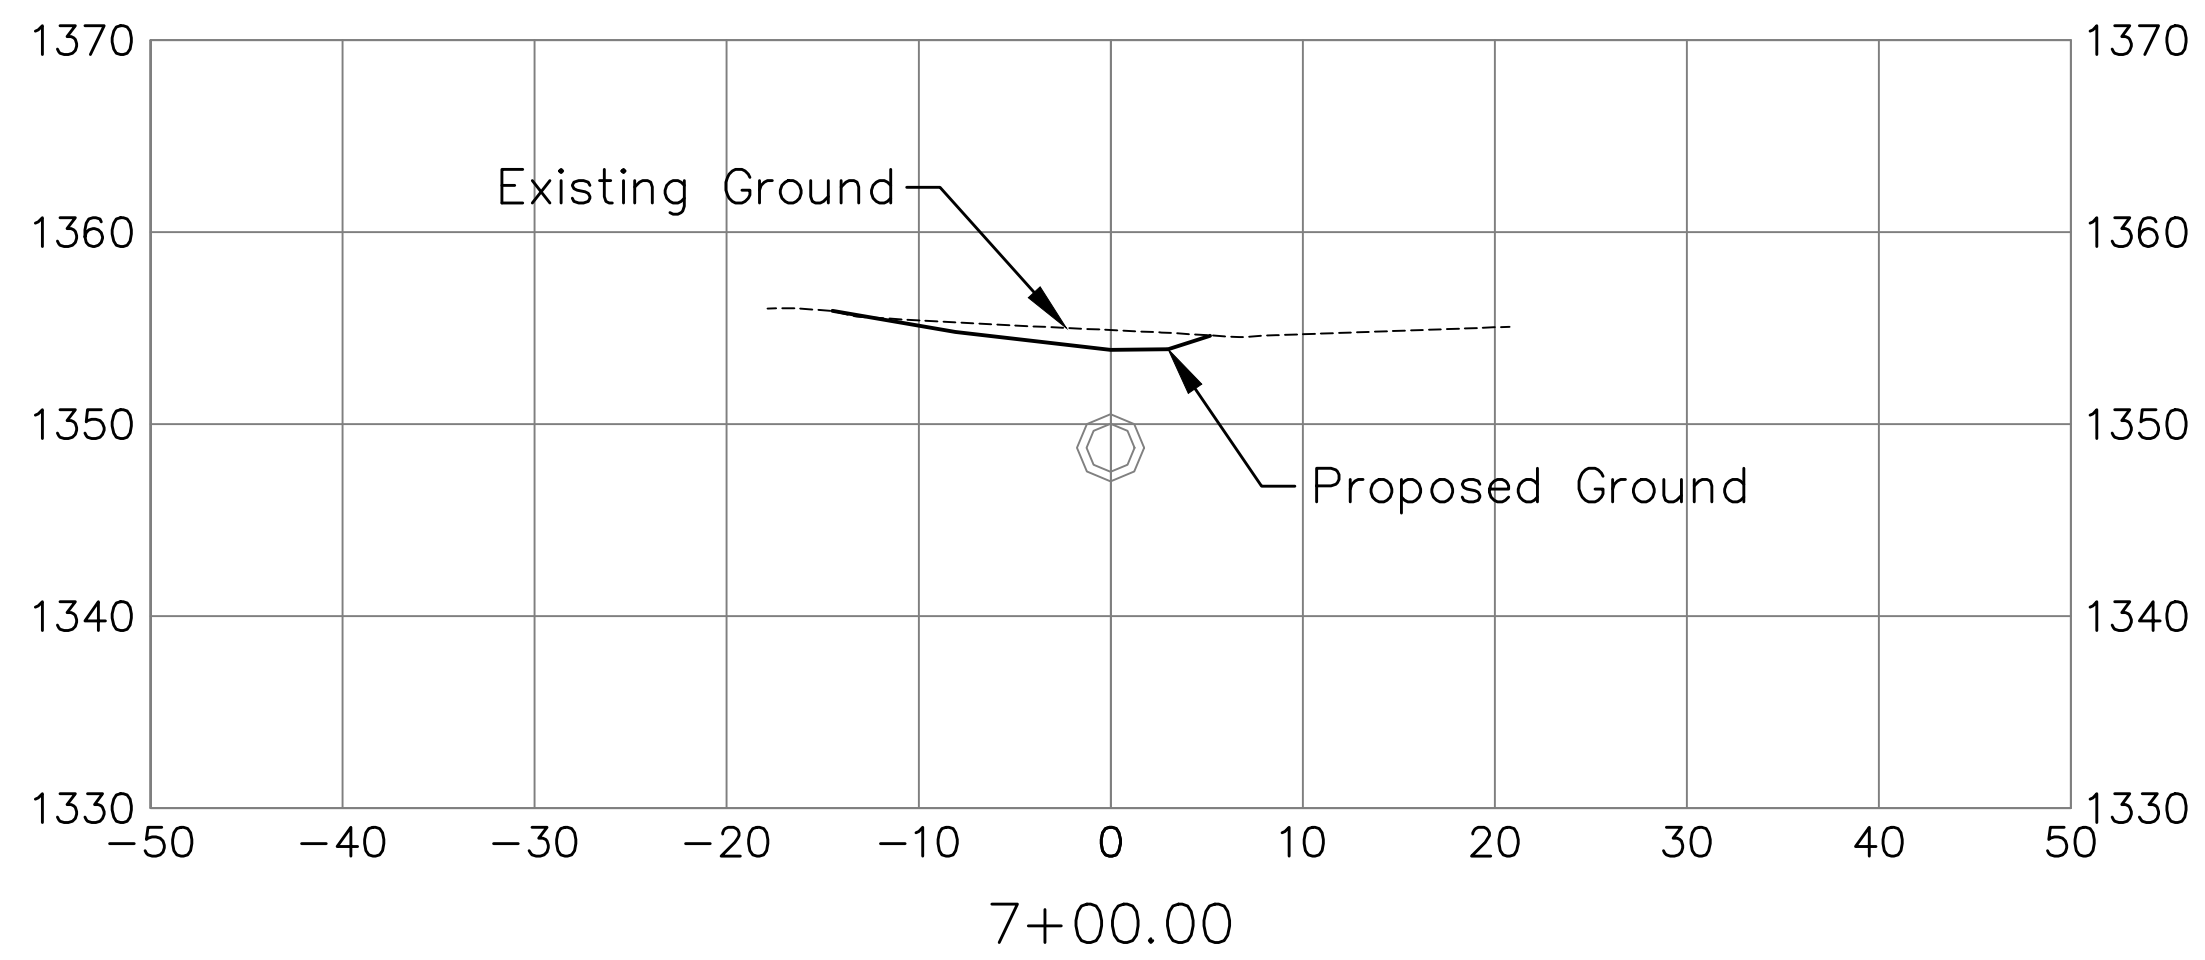
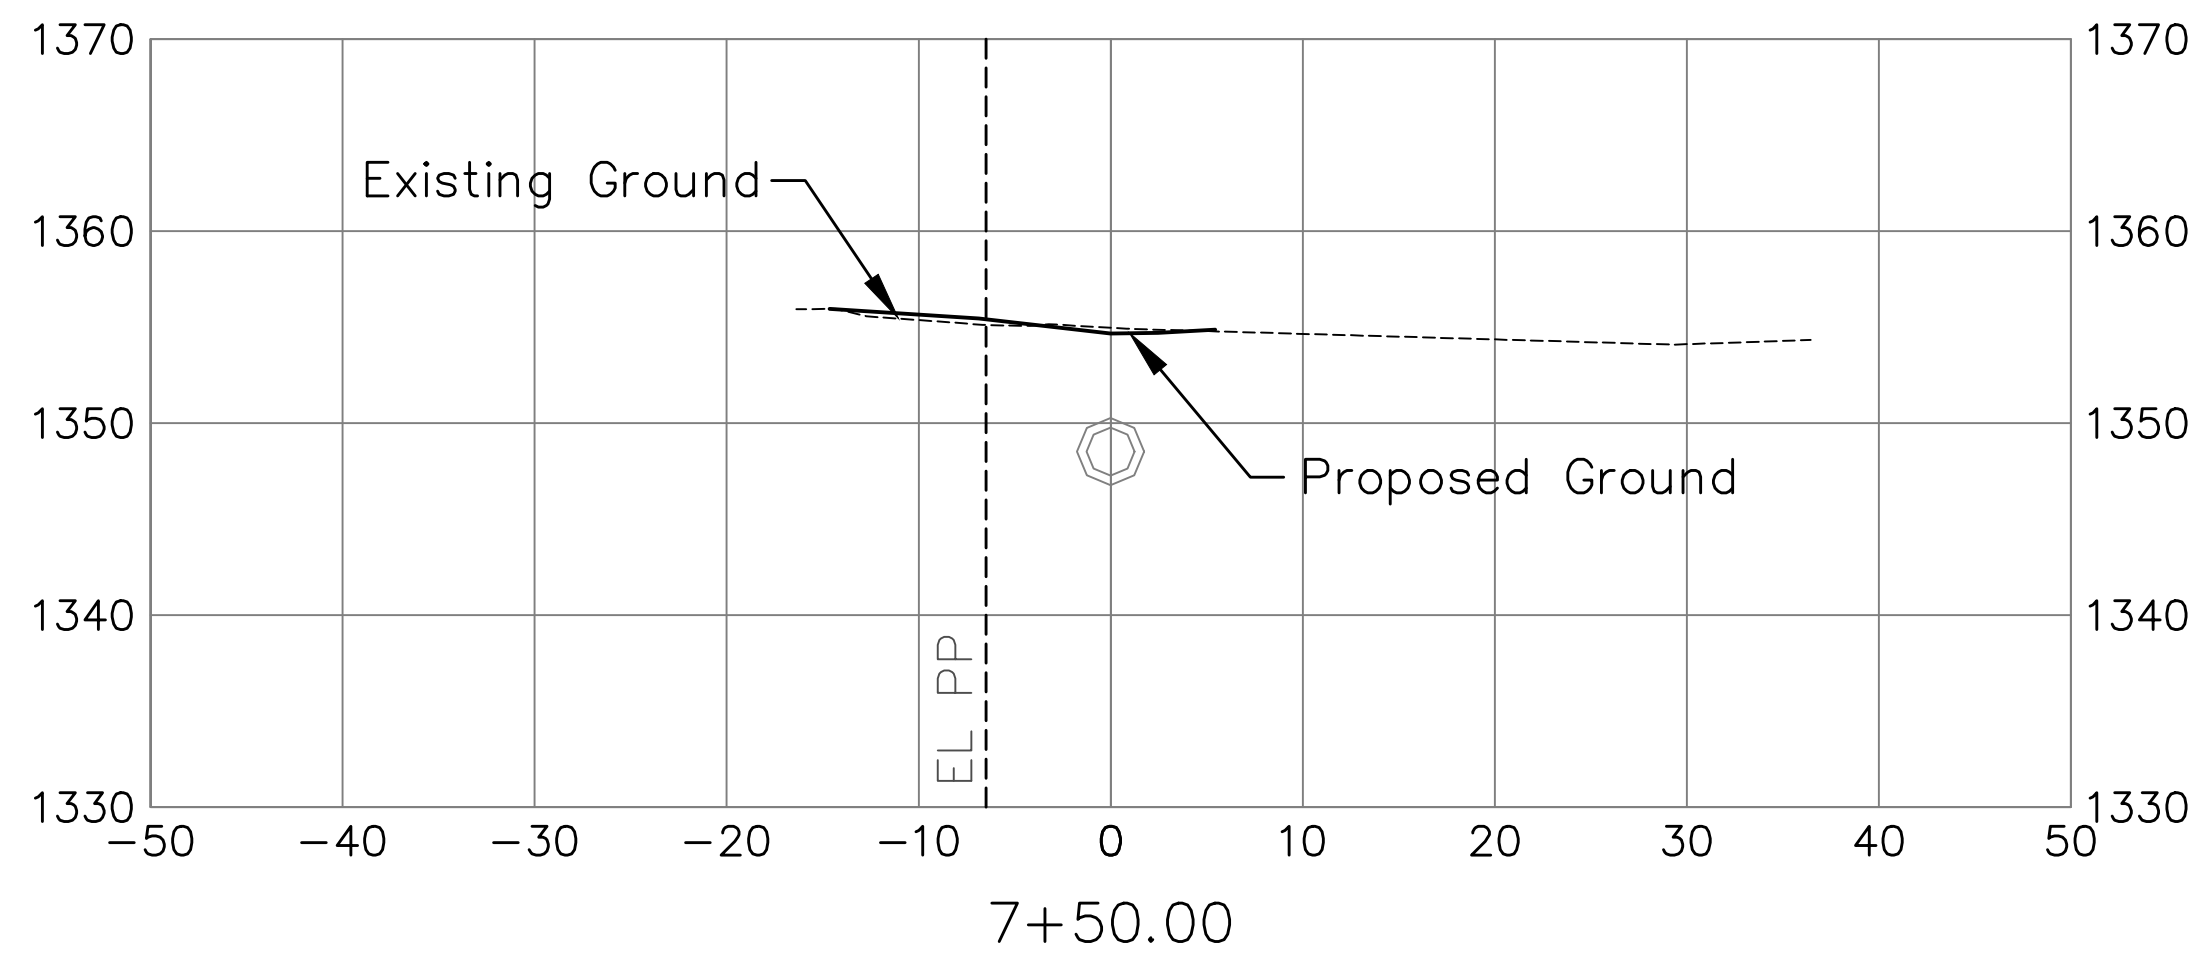


FILE LOCATION: S:\Drawing Files\Project DWG 12-7-09\27th St., N. & Iva Hot Spot\dwg\XSections.dwg TAB NAME: XS3 USER: cwinkler SAVED: 10/5/2011 4:32 PM PLOTTED: 10/21/2011 3:26 PM

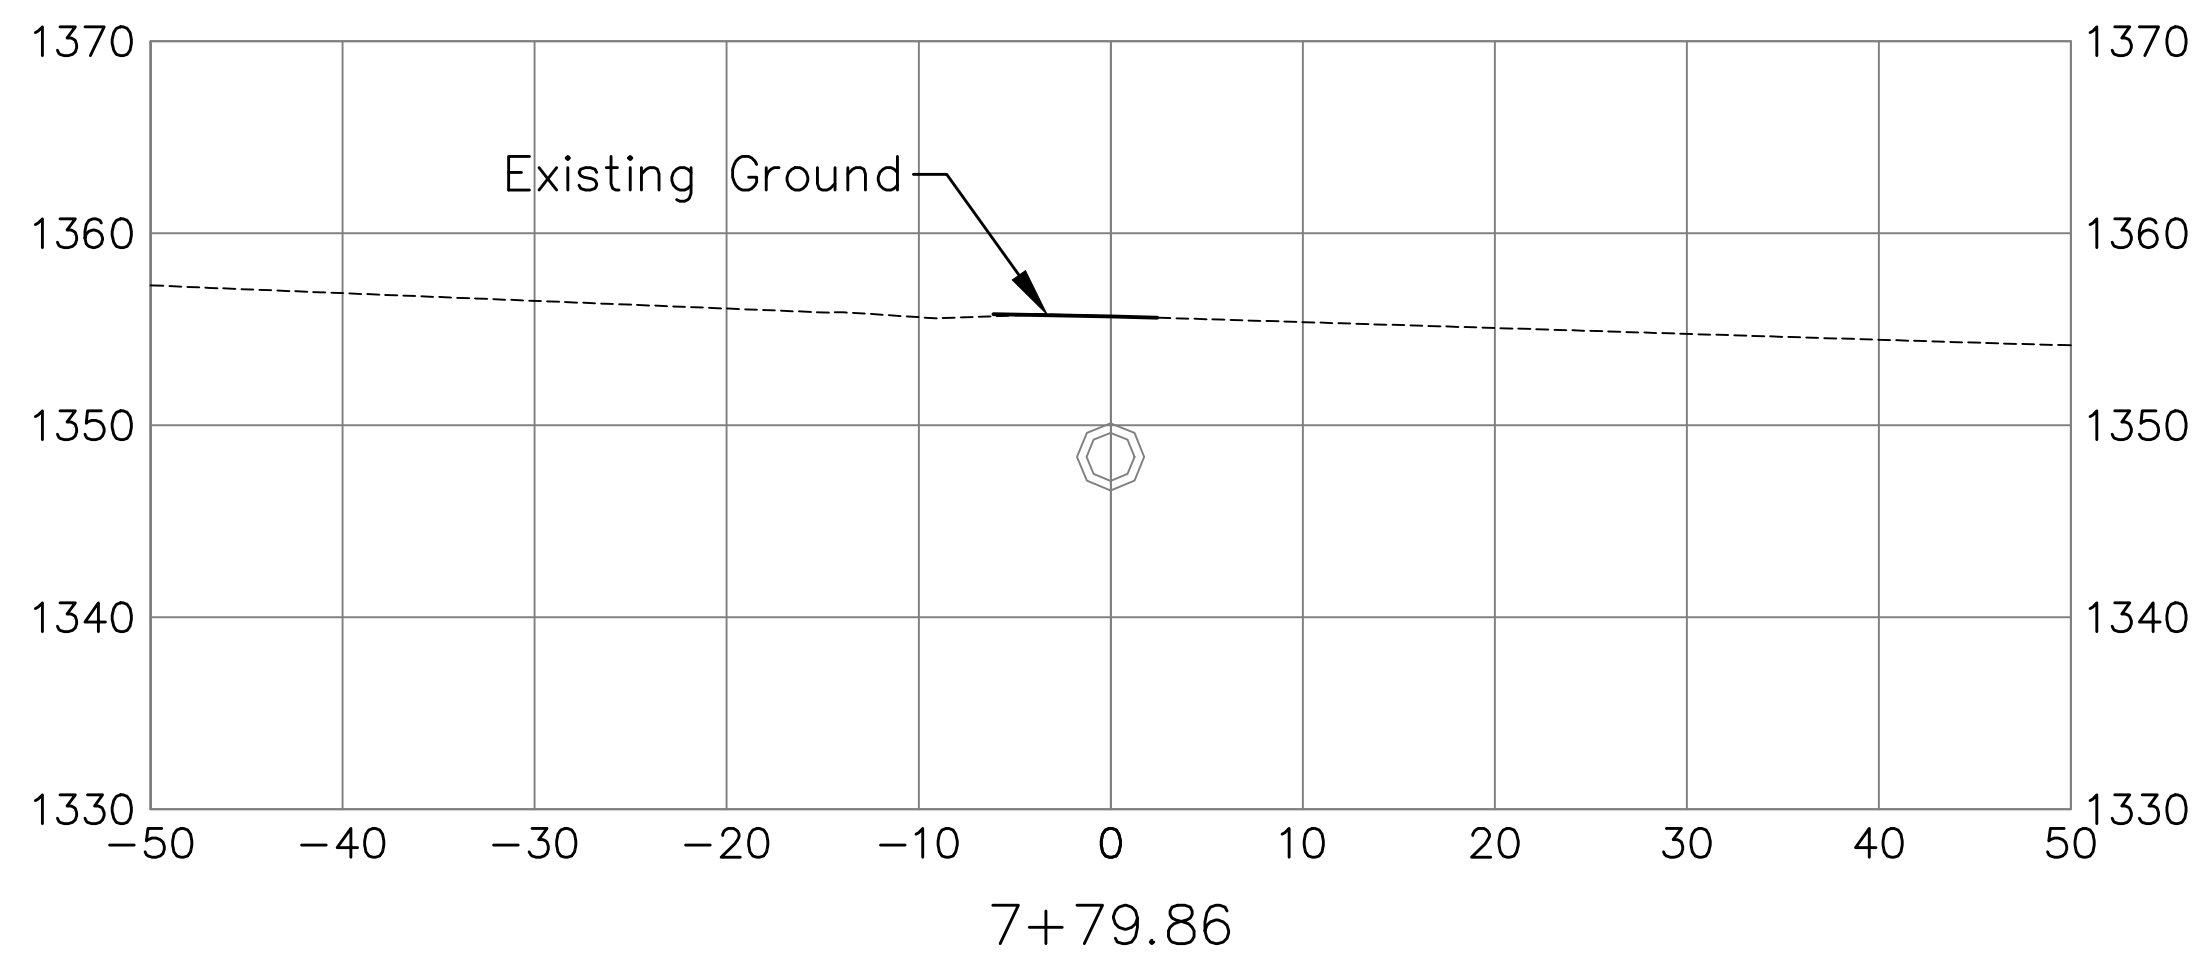

REV.	DESCRIPTION	DATE

NORTH IVA & 27TH STREET NORTH

DRAINAGE IMPROVEMENTS

SEC. 2, T27S, R1E
WICHITA, KANSAS

CERTIFIED ENGINEERING DESIGN, P.A.
CIVIL ENGINEERING SERVICES



1935 WEST MAPLE STREET
WICHITA, KANSAS 67213
PH.(316)262-8808 FAX.(316)262-1669

ISSUED FOR CONSTRUCTION

PROJECT NO.: 20101910
ISSUE DATE: 10/20/2011
CONTACT: C WINKLER / H FORAKER
DRAWN BY: CC, CW CHECKED BY: HDF

**X-SECTIONS
NORTH IVA
STREET ALLEY**