



TYPICAL MASS GRADING DETAIL


STREET R/W GRADING

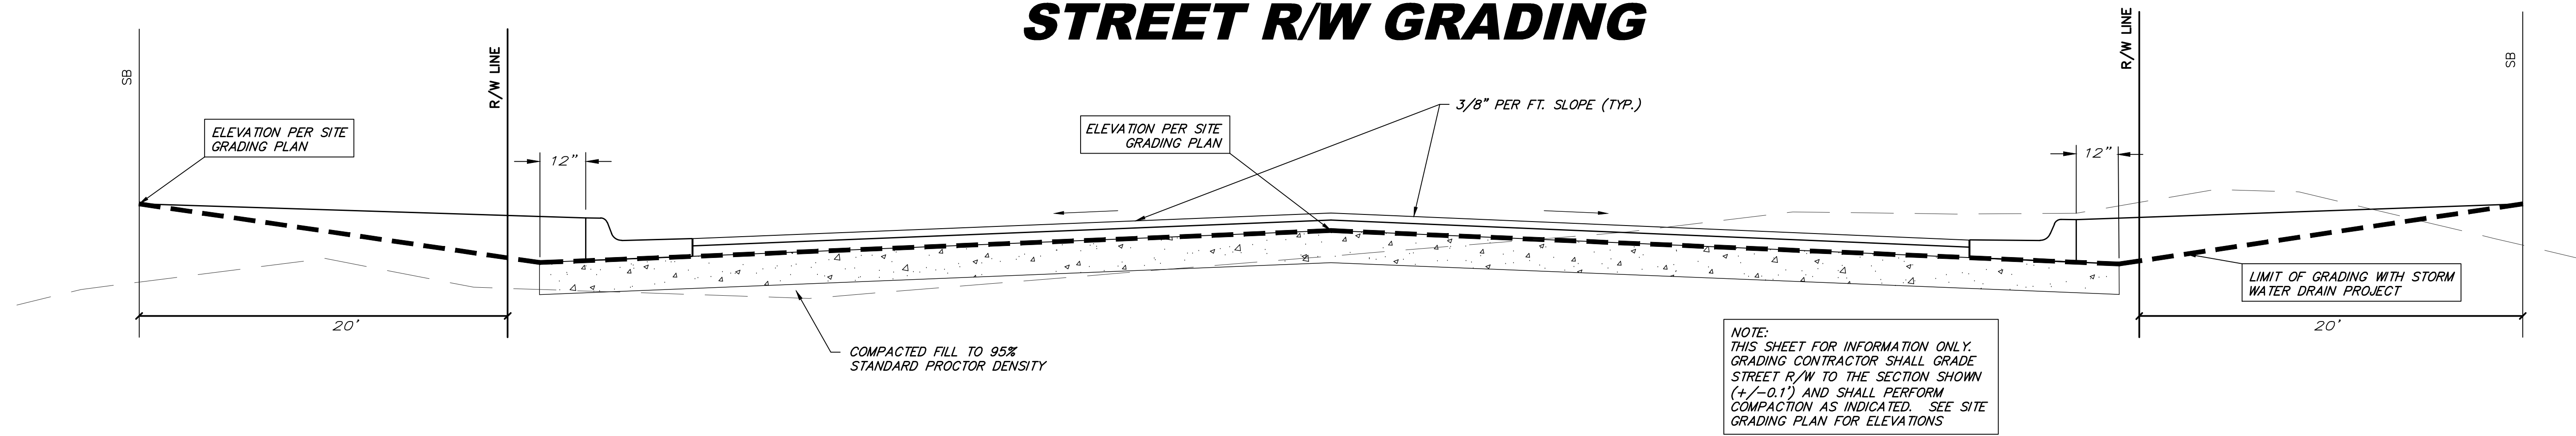


LOT FILL GRADING INTERIOR PLATTED LOT SECTION

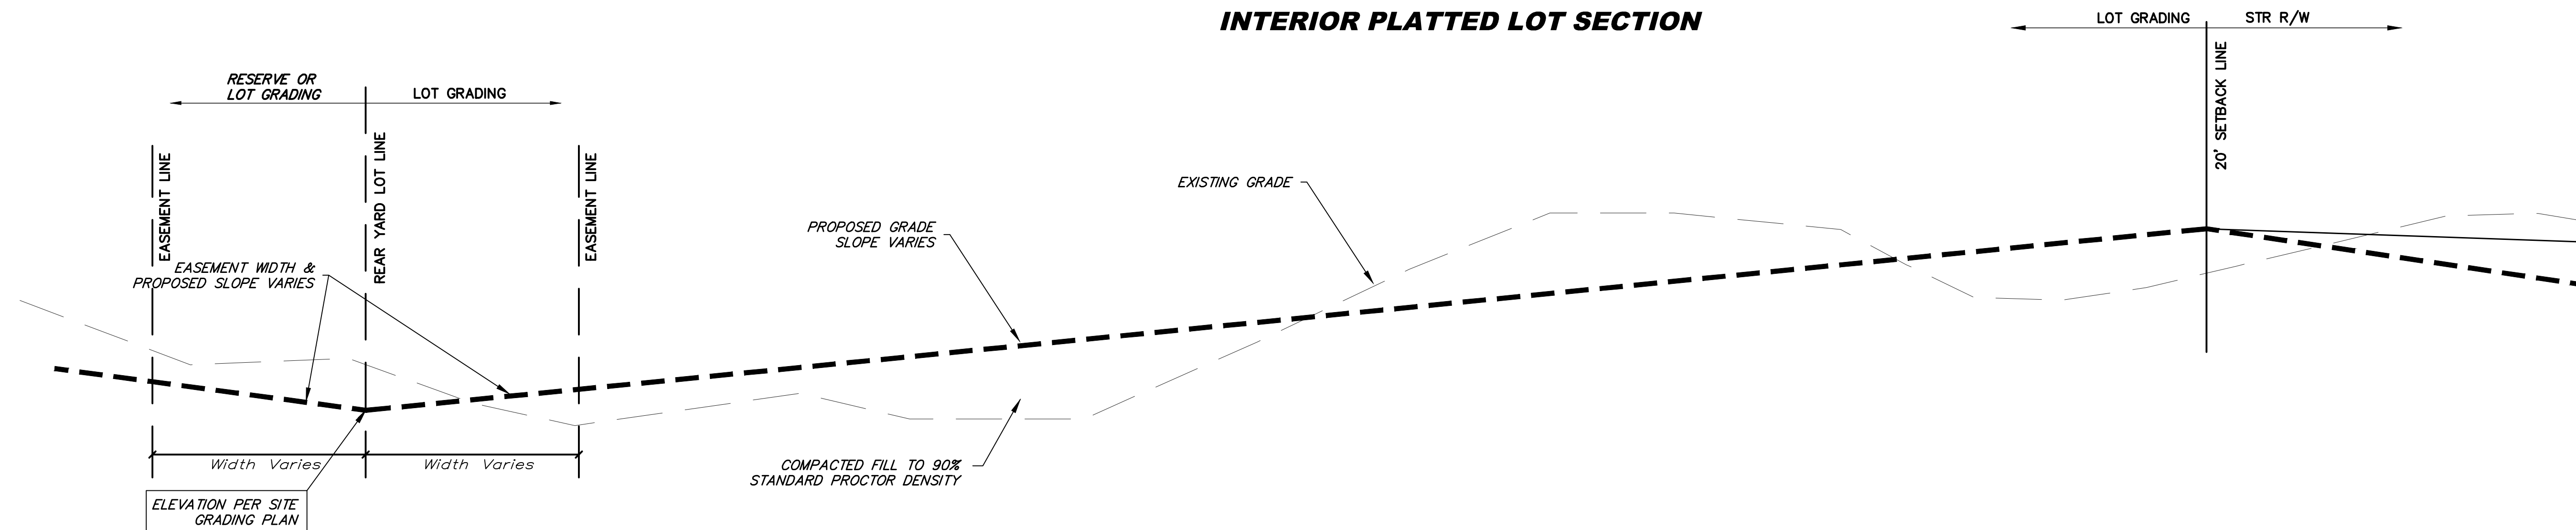

EXTERIOR PLATTED LOT SECTION

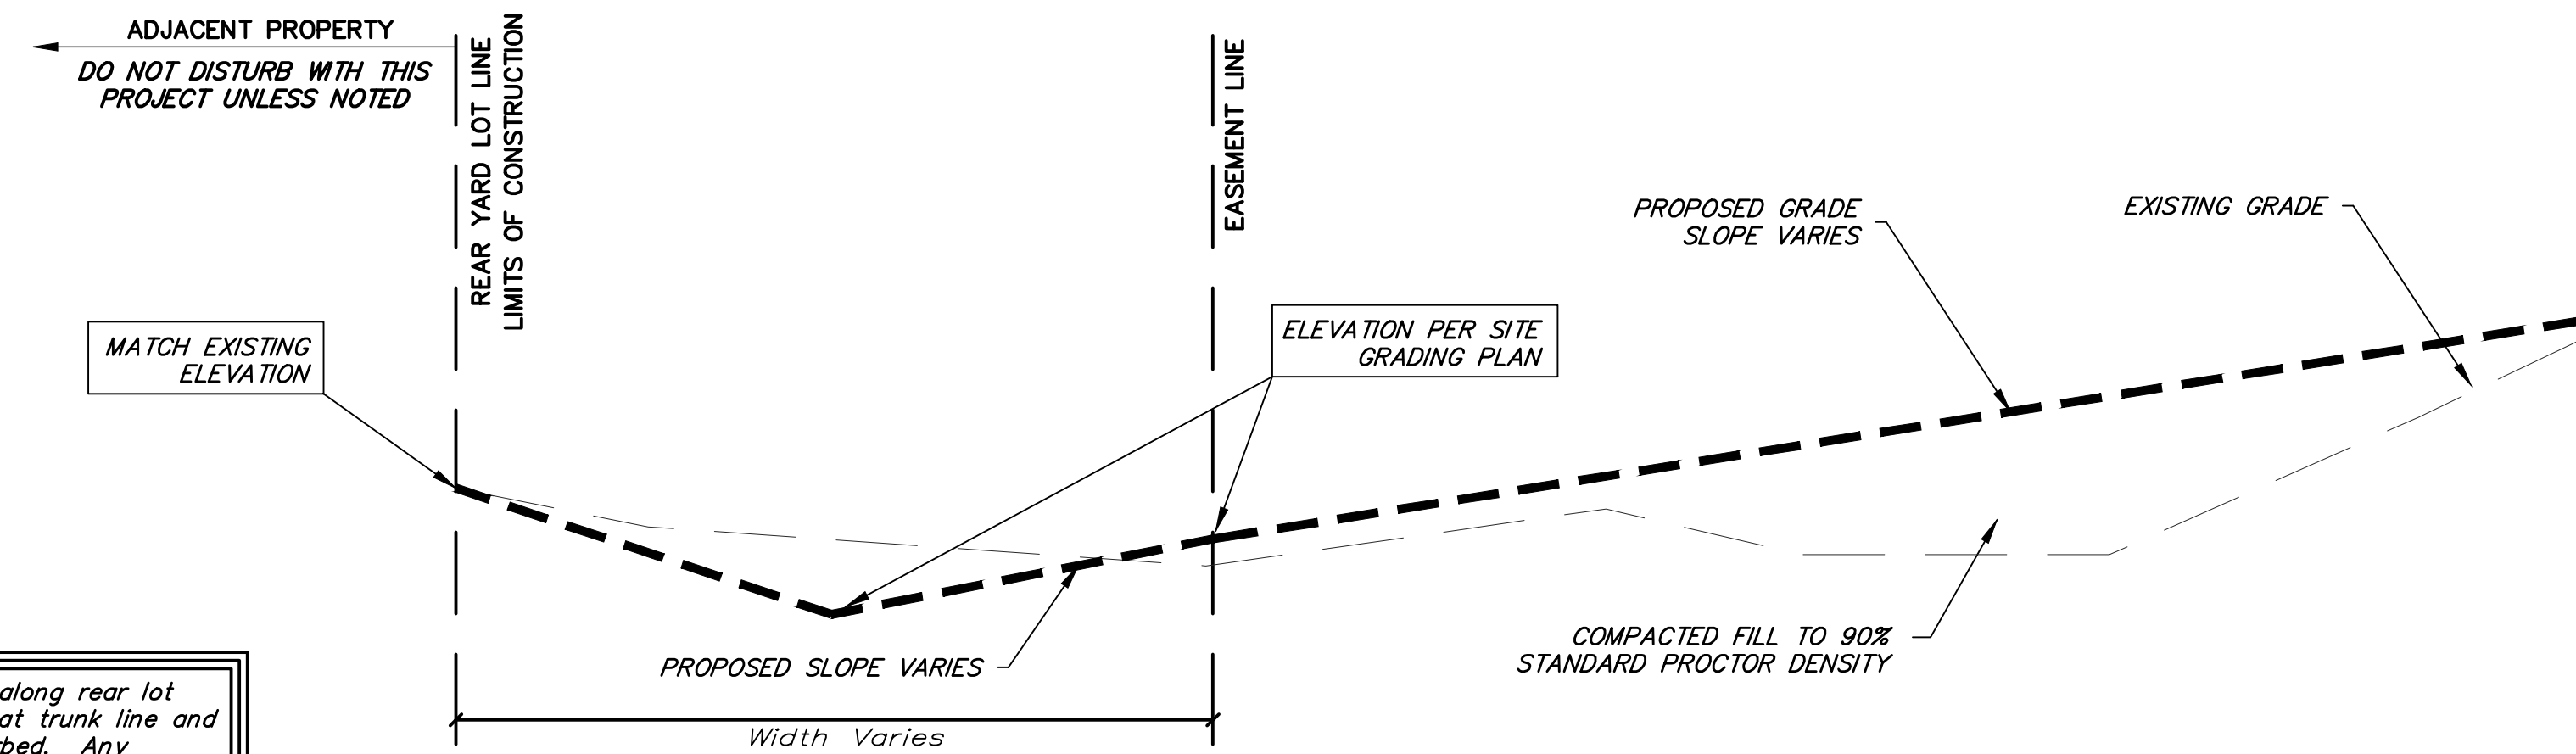

When trees are present along rear lot line, grade shall match at trunk line and trees shall not be disturbed. Any trimming of trees shall be approved by the engineer and owner.

	MASS GRADING TYPICAL SECTION STORM WATER DRAIN # 387	
	<small>Baughman Company, P.A. 315 Ellis St. Wichita, KS 67211 P 316-262-7271 F 316-262-0149 ENGINEERING SURVEYING PLANNING LANDSCAPE ARCHITECTURE</small>	
PROJECT NUMBER 468-84880	DESIGN STAFF	DRAWN STAFF
REVISIONS:	APPROVED DATE 5/16/13	SCALE NONE
		SHEET 15 OF 24

E:\Projects\Frontgate_1301-P925\Engineering\Phase 1\SWD_1302-E871\SWD_1302-E871.dwg