
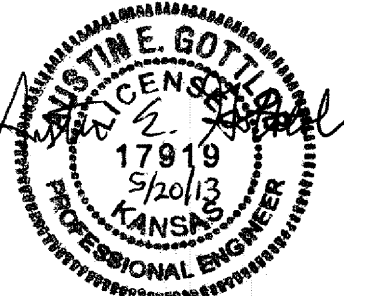
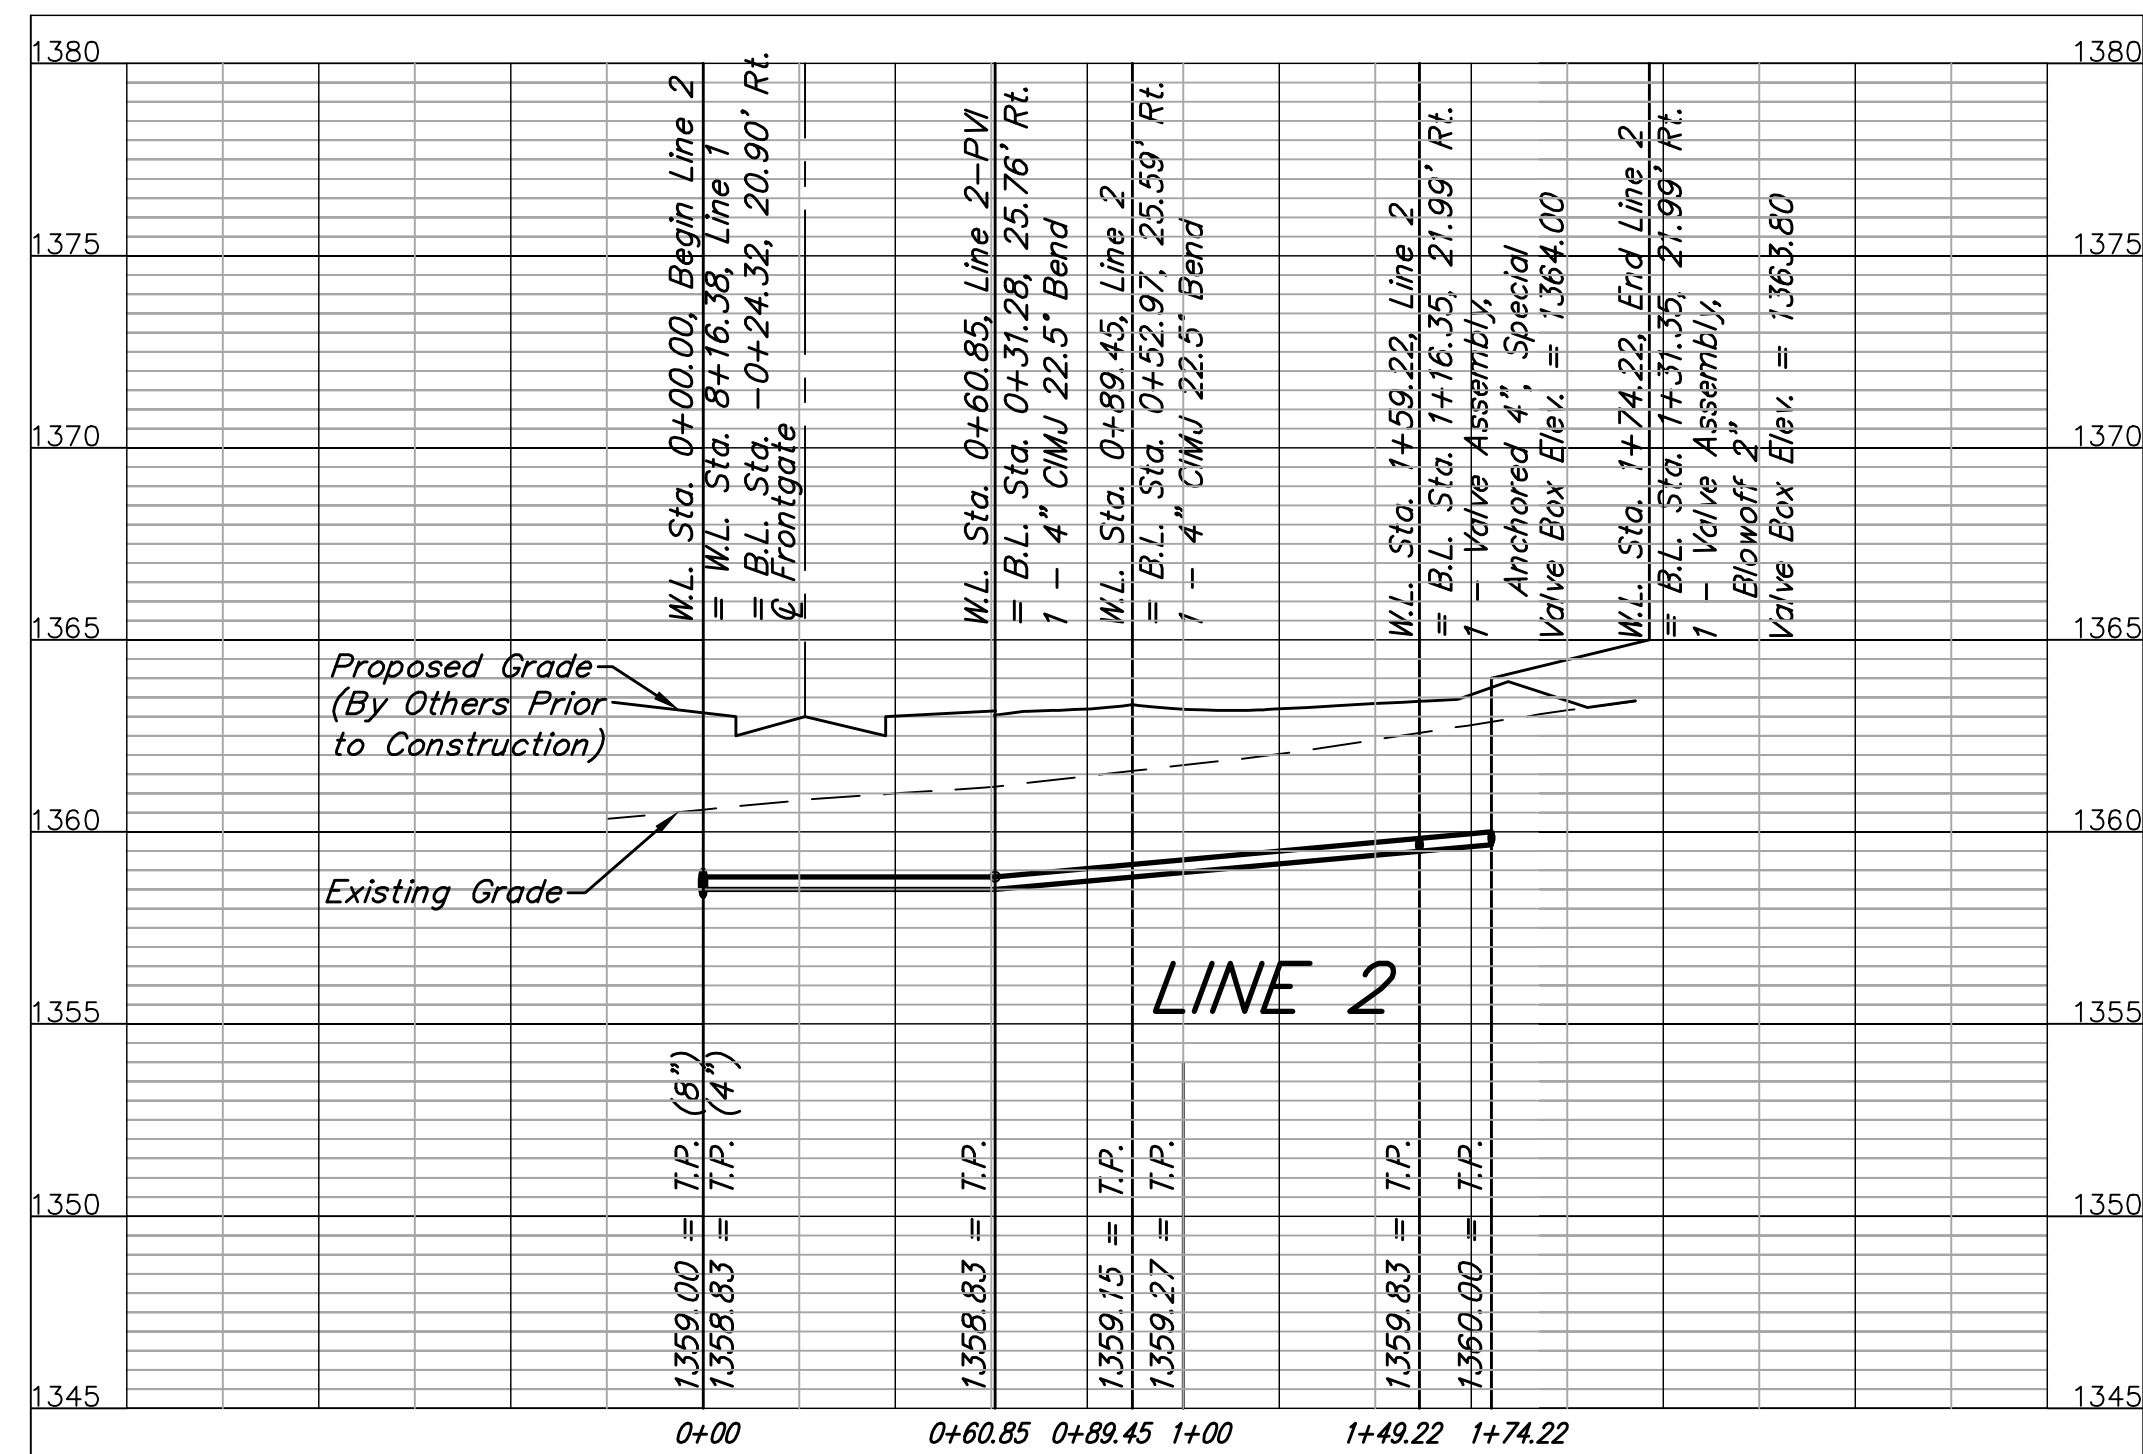
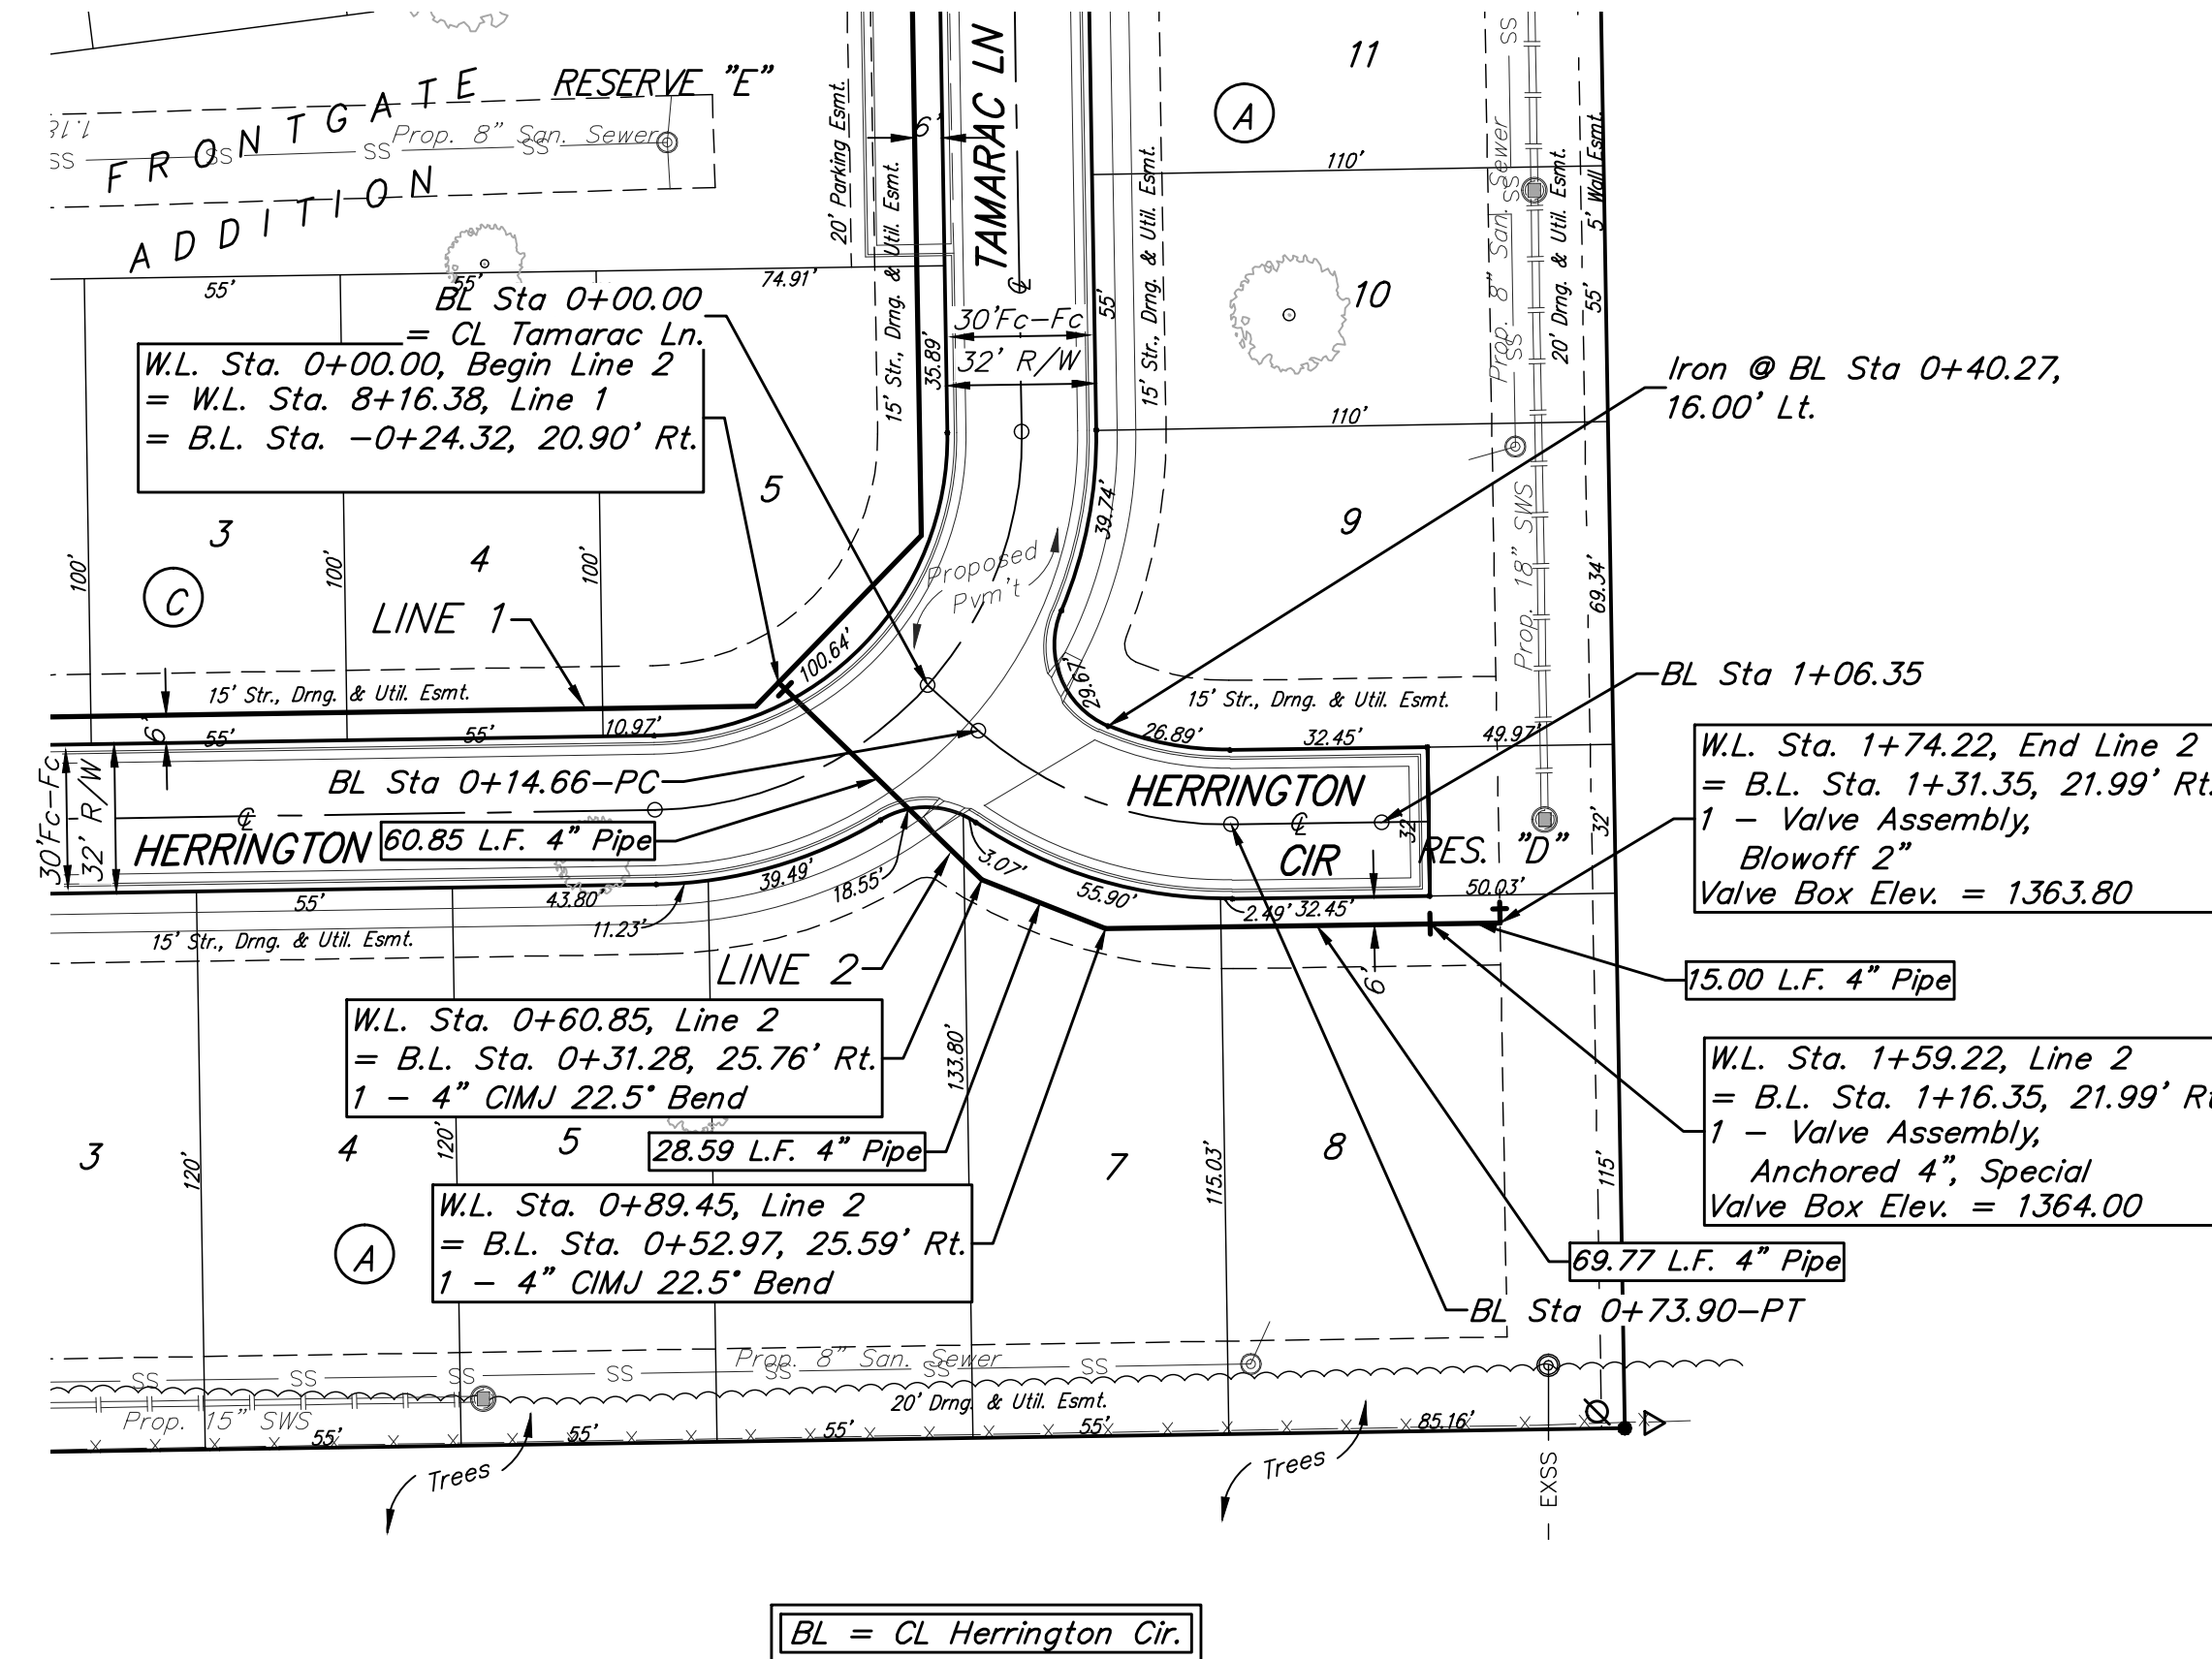


**BENCHMARKS:**  
 BM #1: CITY OF WICHITA DISC - WEST END OF CONCRETE HEADWALL OF REINFORCED CONCRETE BOX CULVERT, SOUTHEAST CORNER OF JACKSON HEIGHTS AND CENTRAL, 66.7' EAST & 11.6' NORTH OF THE NORTHEAST CORNER OF RESERVE "C", FRONTGATE ADDITION.  
 ELEV. = 1349.46 NAVD88

BM #2: SQUARE CUT ON TOP OF REINFORCED CONCRETE BOX CULVERT, 19.2' WEST & 24.7' NORTH OF THE NORTHWEST CORNER OF RESERVE "B", FRONTGATE ADDITION.  
 ELEV. = 1351.80 NAVD88

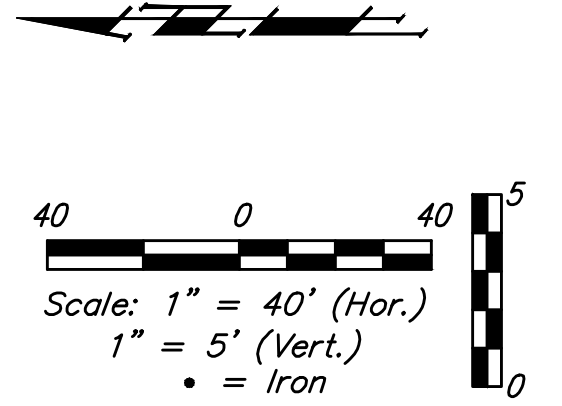

<b>B</b> Baughman	FRONTGATE ADDITION <b>LINE 2</b> WATER DISTRIBUTION SYSTEM	
	Baughman Company, P.A. 315 Ellis St., Wichita, KS 67211 P 316-262-7271 F 316-262-0149 ENGINEERING   SURVEYING   PLANNING   LANDSCAPE ARCHITECTURE	
PROJECT NUMBER 448-90592	DESIGN AEG	DRAWN TMS
REVISIONS:	APPROVED	DATE 5/15/13
	SCALE Noted	SHEET
		<b>7 OF 15</b>