


CONSTRUCTION PLANS FOR
MAIN 19
OF THE
SOUTHWEST INTERCEPTOR SEWER
PHASE 4
IN

THE CITY OF WICHITA,
SEDGWICK COUNTY, KANSAS
NEIL D. CABLE, P.E. - CITY ENGINEER

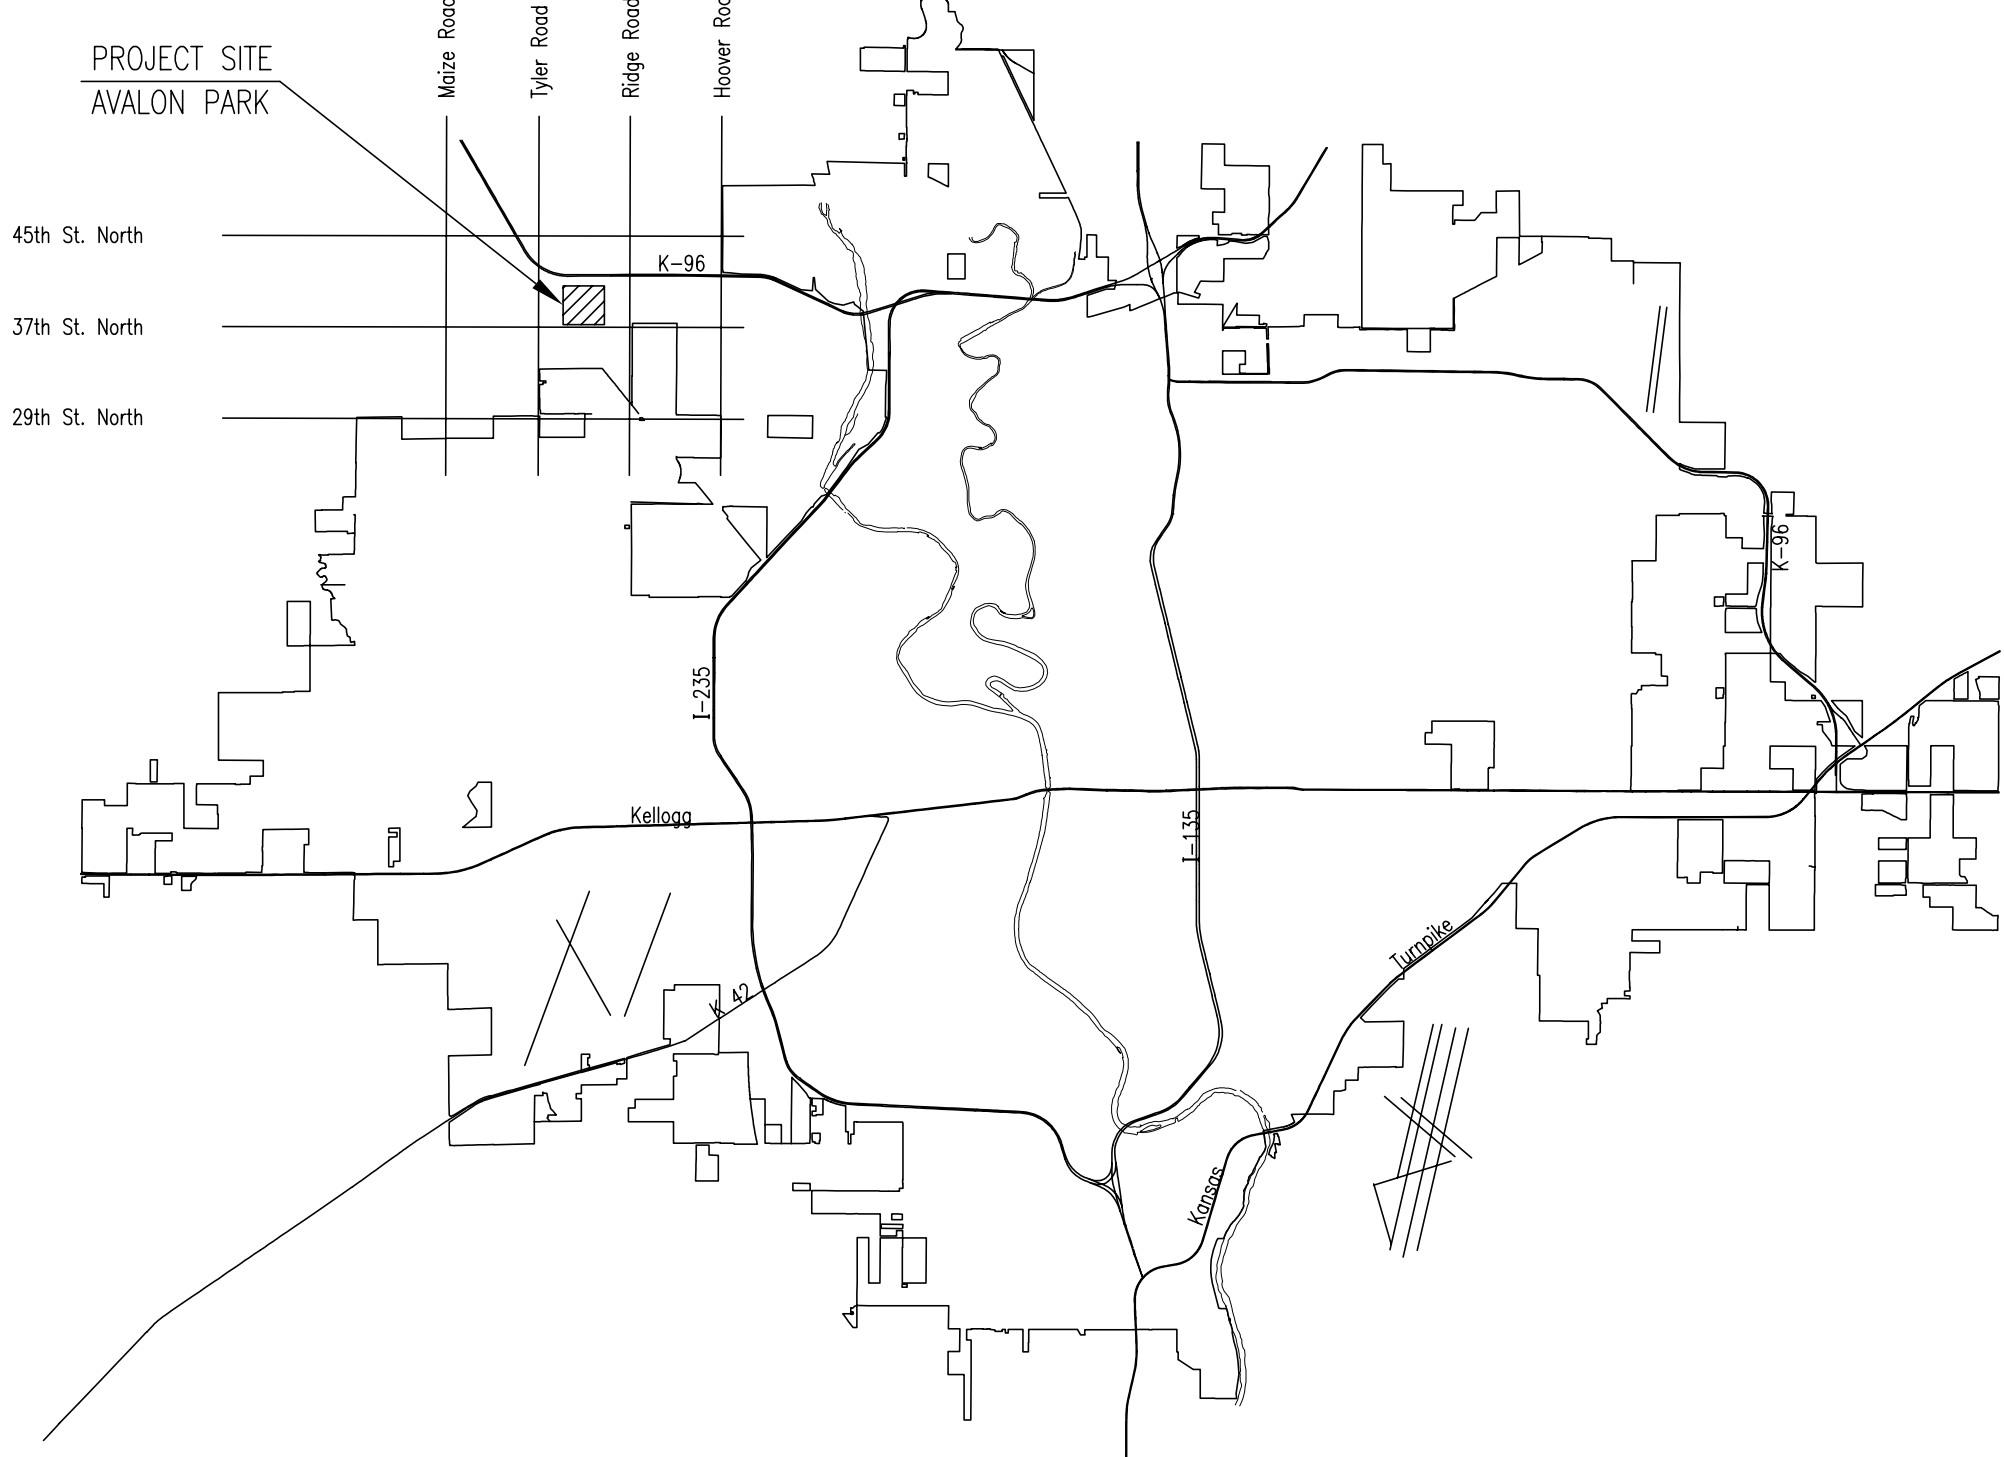

INDEX OF SHEETS

SHEET NO. 1	TITLE SHEET
SHEET NO. 2	KEY MAP AND GENERAL NOTES
SHEET NO. 3	PLAT
SHEET NO. 4-9	PLAN/PROFILE
SHEET NO. 10	TYPE "P" MANHOLE DETAILS
SHEET NO. 11	FRAME & COVER DETAILS
SHEET NO. 12	RISER DETAILS
SHEET NO. 13-16	SOIL EROSION BMP DETAILS

OCA NO. 743990

CITY OF WICHITA PROJECT NO. 468-83186

JUNE 2003

PLANS PREPARED BY
PROFESSIONAL ENGINEERING CONSULTANTS, P.A.
ENGINEERS
WICHITA, KANSAS

DSMR: MDK OPER: JGA SCALE: 1"=1.00
Q:\2003\03253\000\SS\TITLE 06-19-2003 02:47:26 pm