


HAWTHORNE
ADDITION

HAWTHORNE
ADDITION

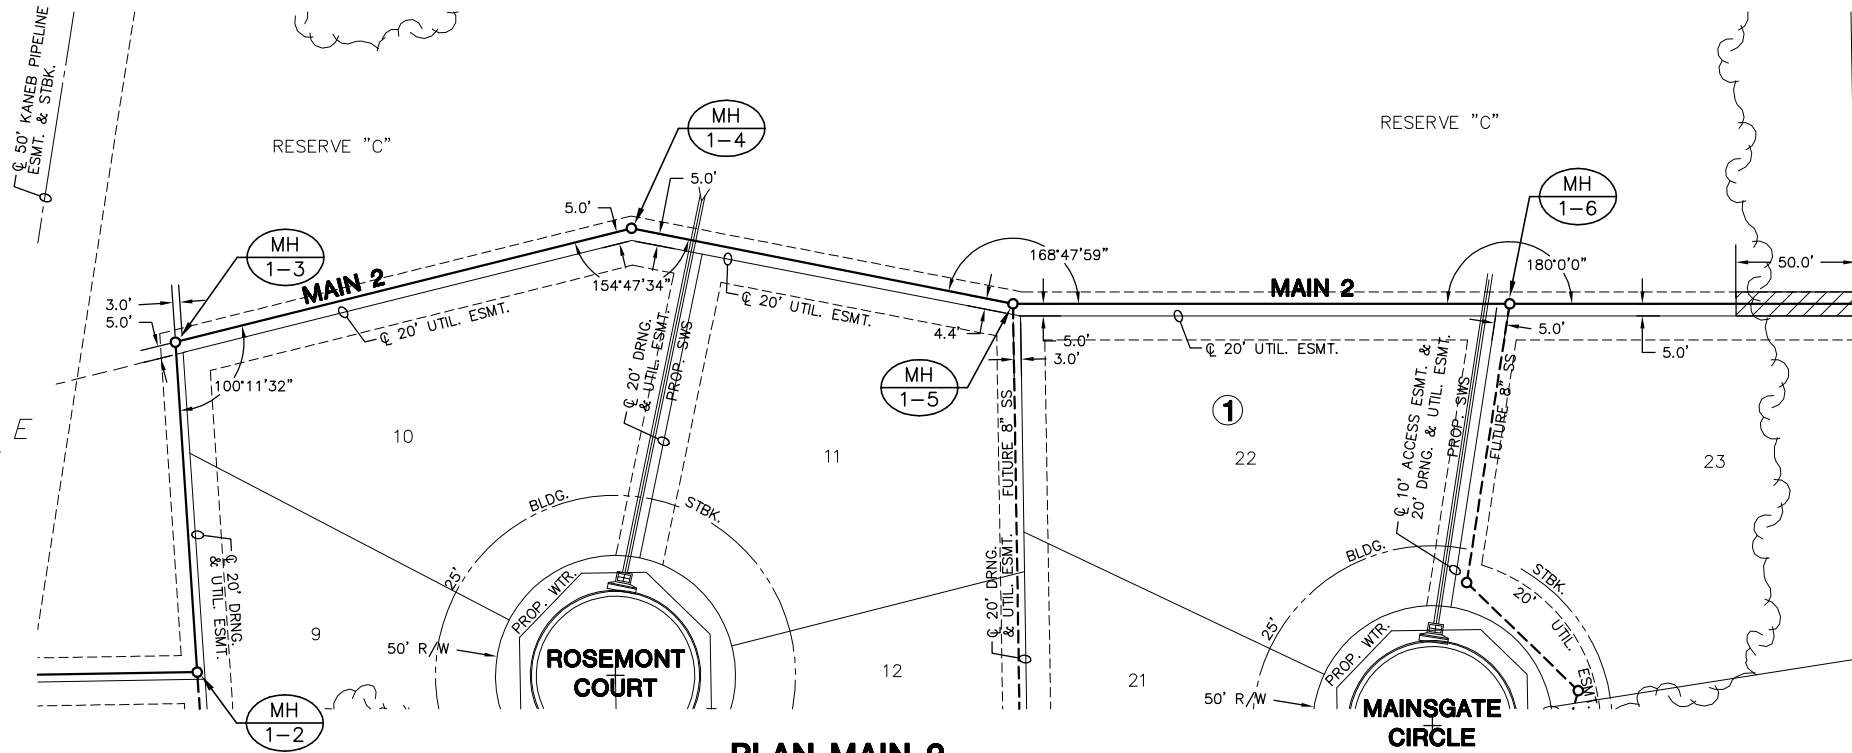

BORE 50 L.F. & INSTALL PIPE CAP.
INSTALL END OF PIPE MARKER CONSISTING
OF GREEN MARKER TAPE. SEE RISER
DETAILS, SHEET 3, FOR MARKER DETAILS.



▨ = BORING

PROFILE MAIN 2

SCALE: HORIZ. 1"=40'
SCALE: VERT. 1"=5'

