



HAWTHORNE  
ADDITION

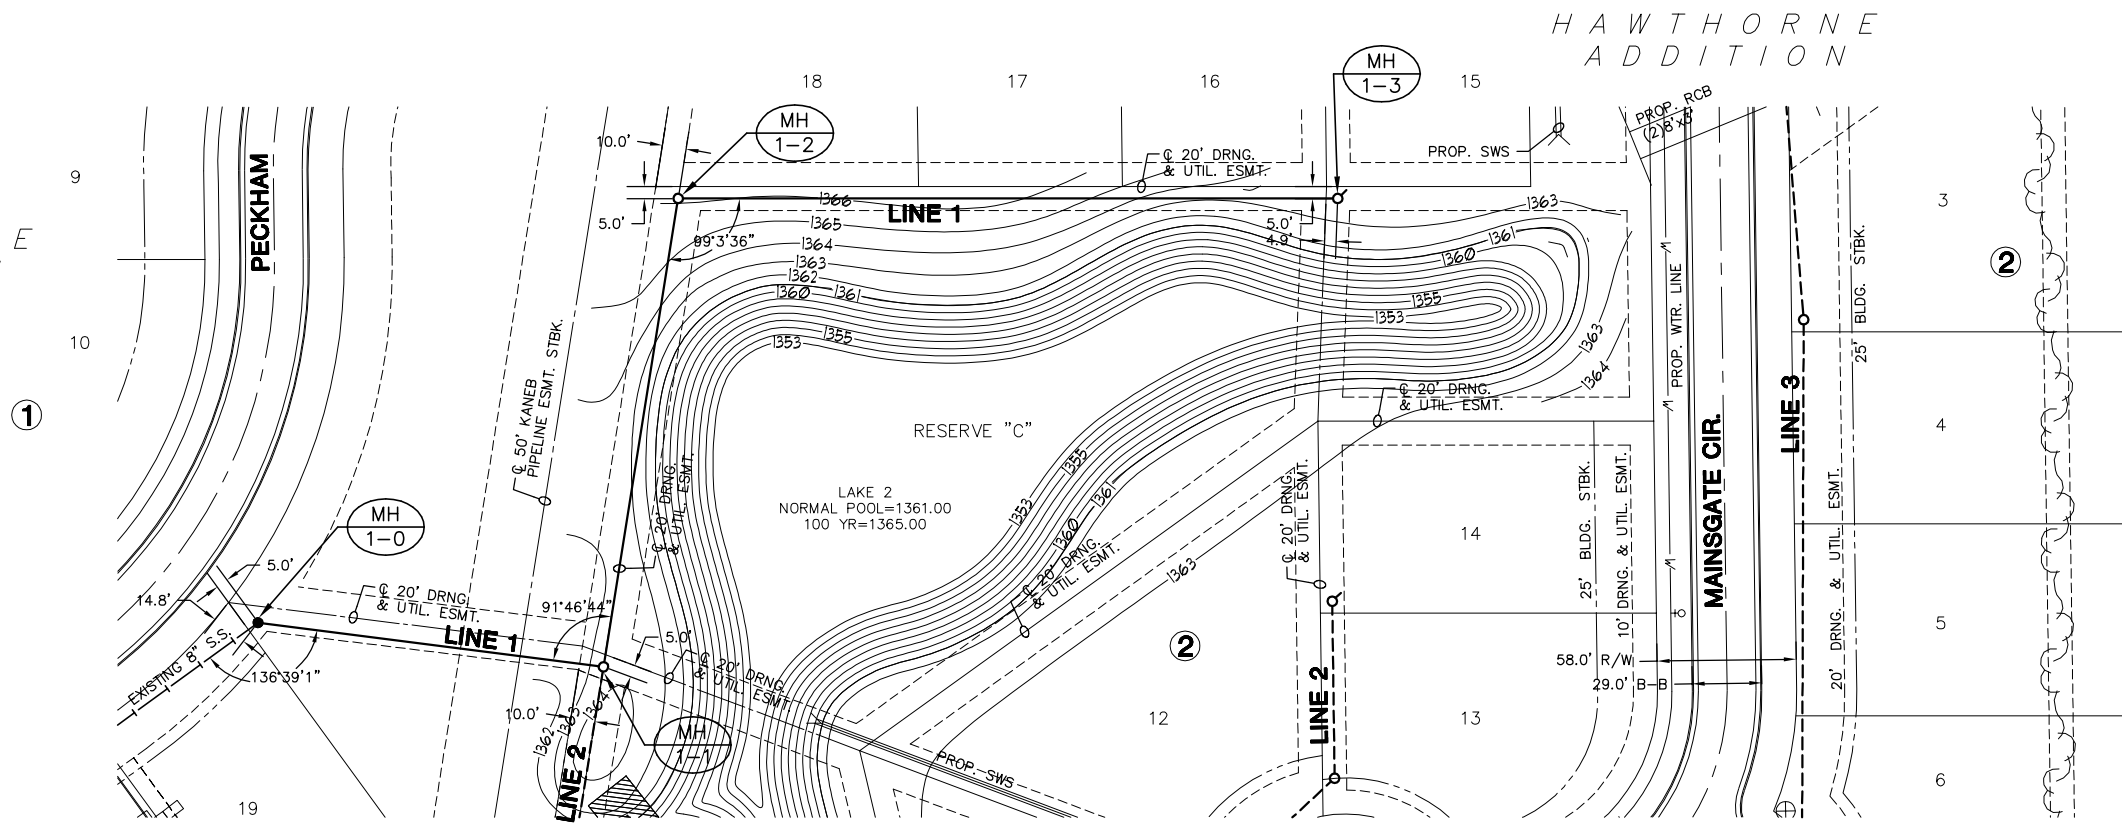

UNPLATTED

**PLAN LINE 1**  
SCALE: 1"=40'

HAWTHORNE  
ADDITION

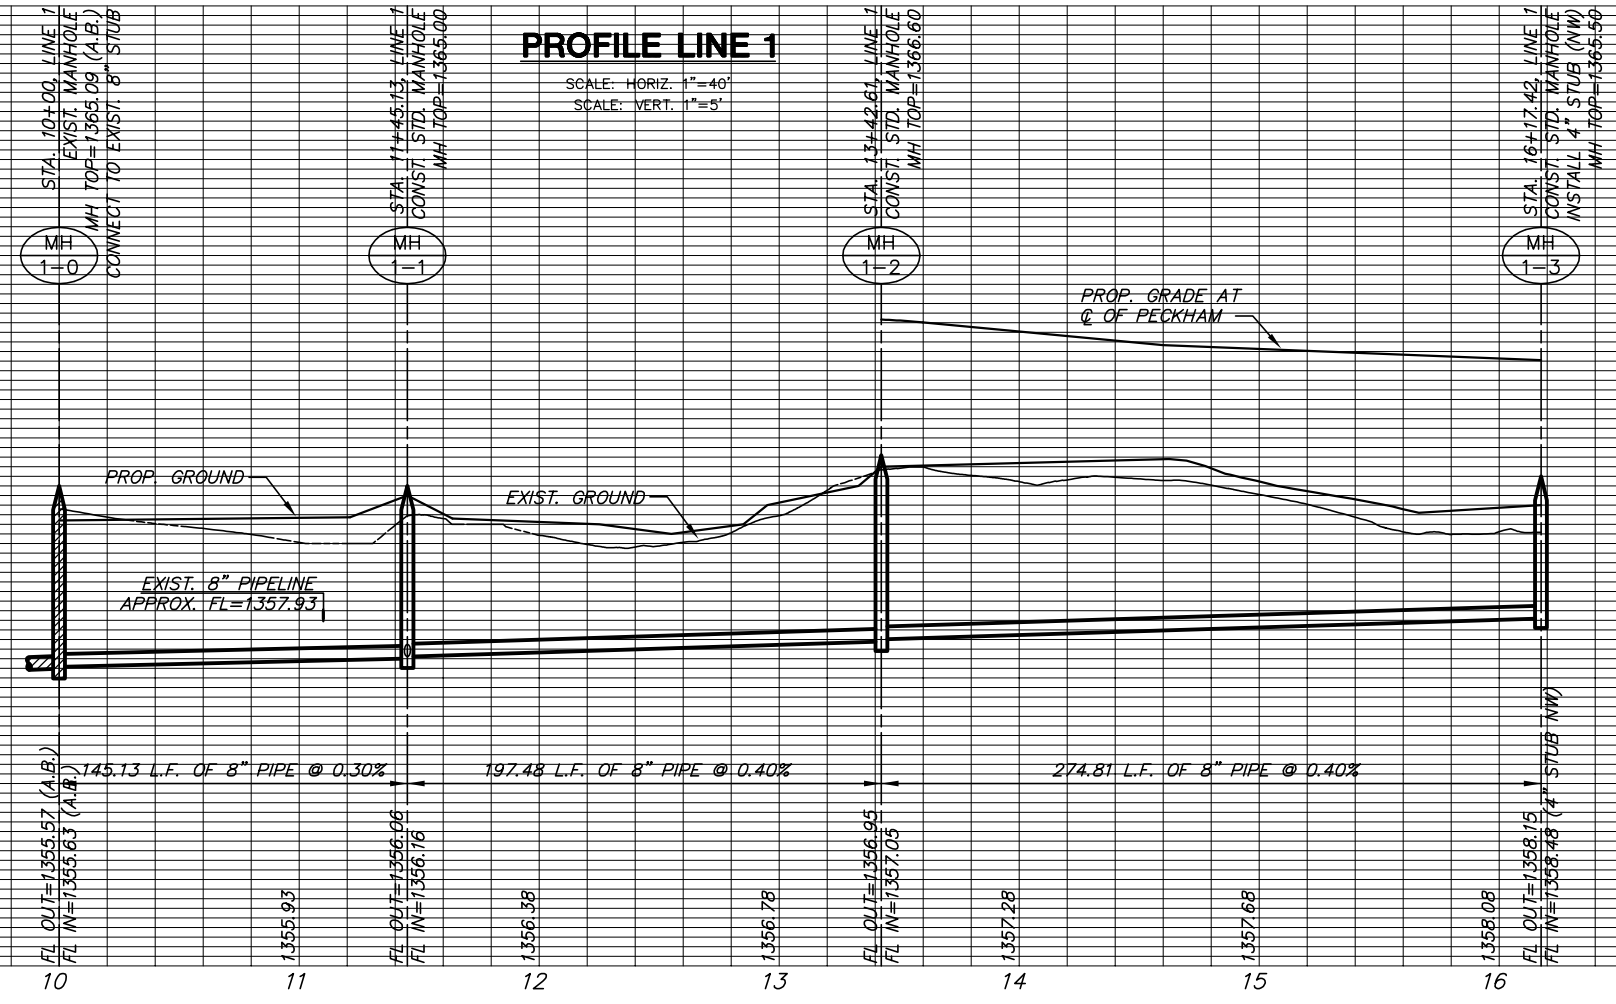

**PROFILE LINE 1**  
SCALE: HORIZ. 1"=40'  
SCALE: VERT. 1"=5'