


HAWTHORNE
ADDITION

UNPLATTED

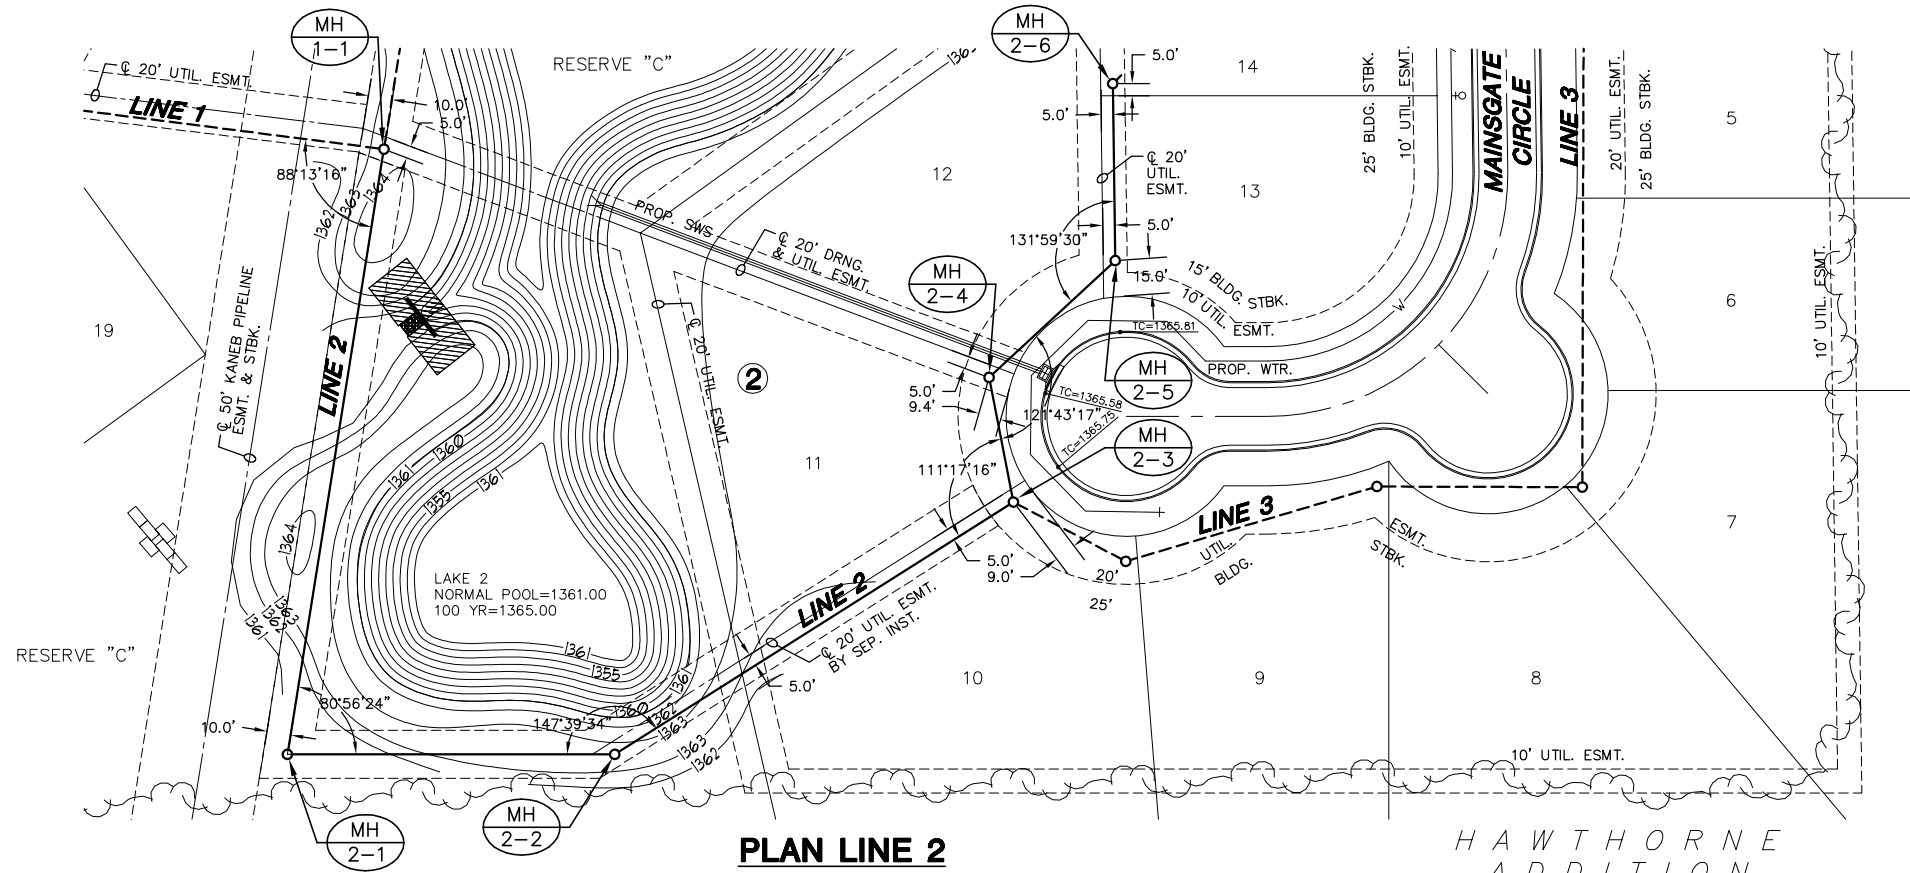

PLAN LINE 2


SCALE: 1"=40'

HAWTHORNE
ADDITION



NOTES:

- TRENCHES TO BE BACKFILLED WITH SAND AND FLUSHED WHEN SEWER LINE RUNS ALONG FRONT OF LOTS.

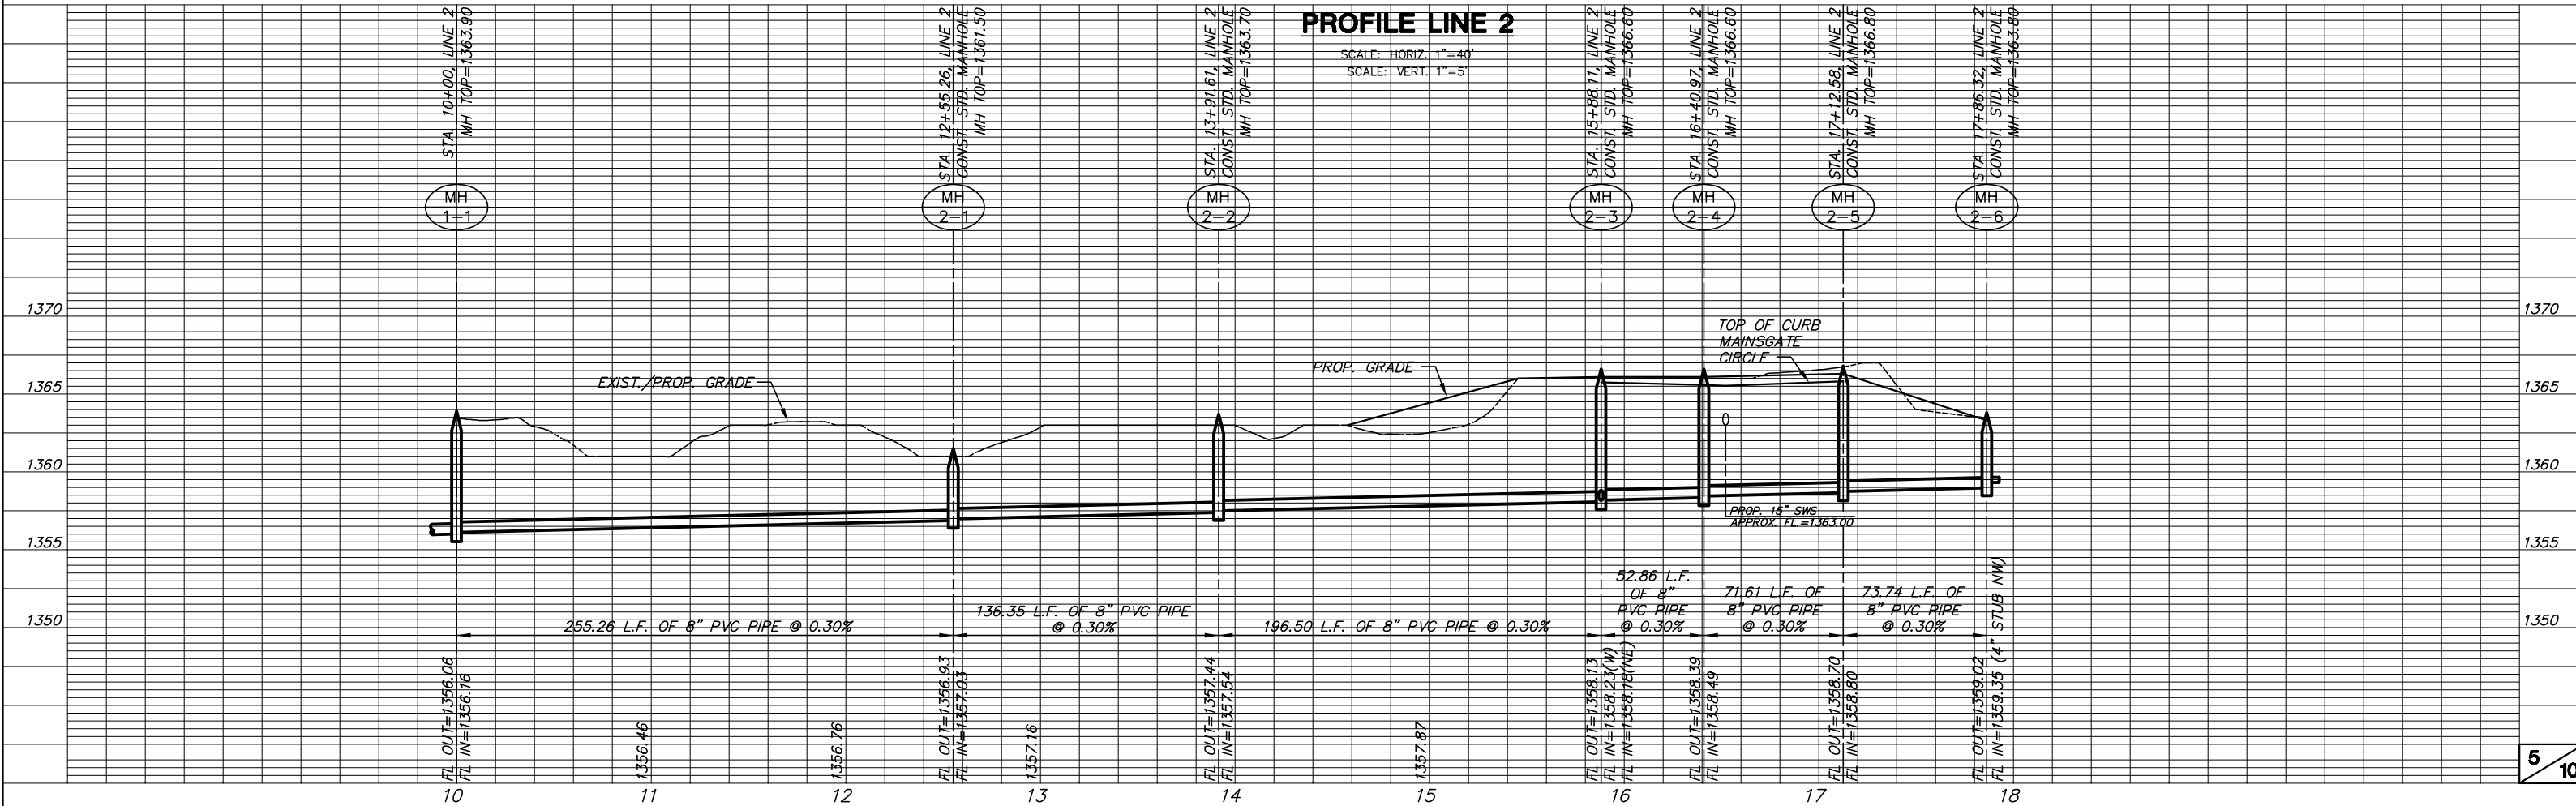

PROFILE LINE 2

SCALE: HORIZ. 1"=40'
SCALE: VERT. 1"=5'