


### WATER SERVICE DETAIL

(\* ) Relocation of all water meters in conflict with construction of this project will be accomplished in conjunction with construction. Location of meter(s) will be typically set at least 2.3' from the back of new curbline to the centerline of meter box unless otherwise as directed by the Field Engineer.

The top of the meter box to be field set typically to match finish grade elevations unless otherwise as directed by the Field Engineer.

Replace meter setter, can, ring & lid. Existing 3/4" Copper Setter may be reinstalled upon Engineer's Approval or replaced with 1" Copper Setter. All work and materials required is to be **INCIDENTAL** to the quantity item "Relocate & Re-install Water Service (EA.)"

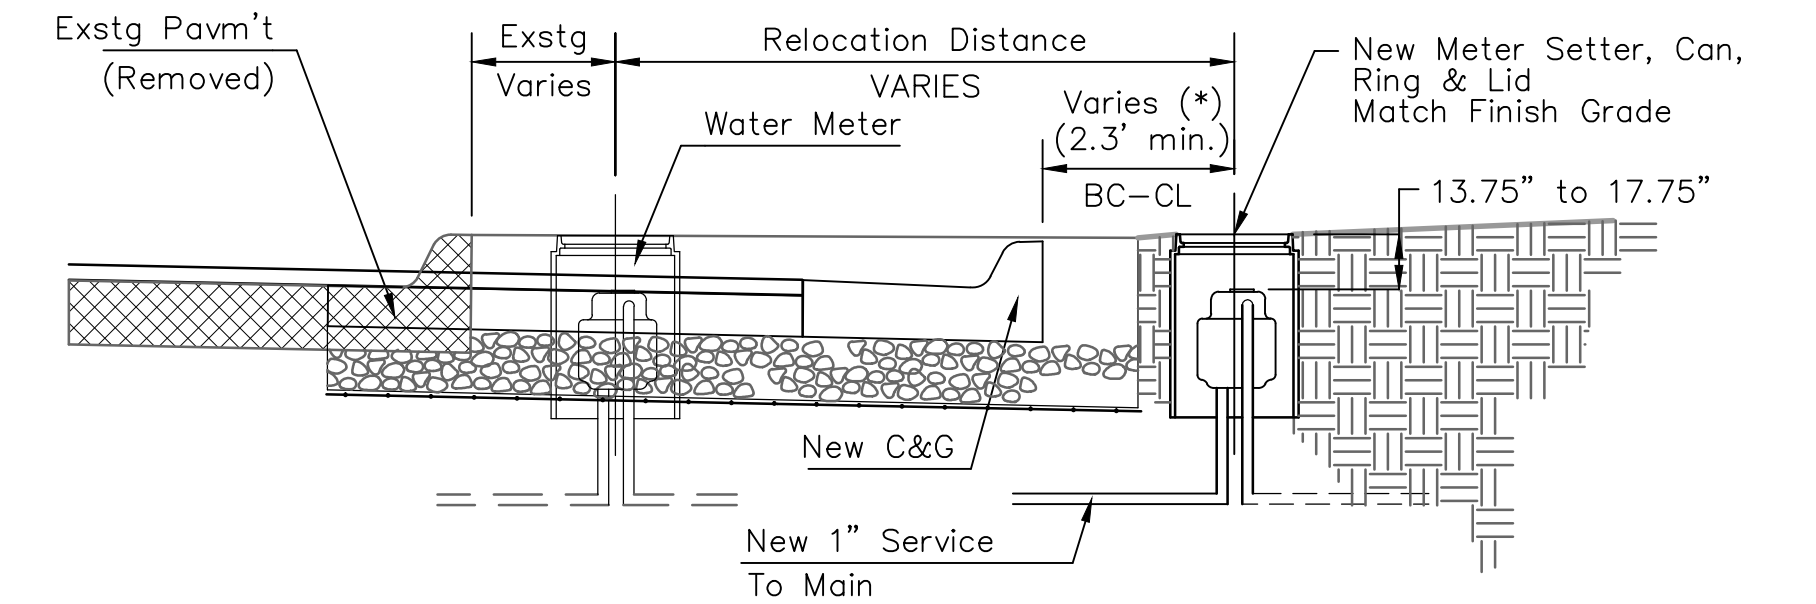

### TYPICAL WATER METER INSTALATION DETAIL

WATER METER REPLACEMENT & ADJUSTMENT TABLE					
Address	Ex. Station	Ex. Offset	Prop. Offset	Service	Remarks
3702 N. Arkansas Ave	0+83	22' LT	--	--	Adjust as Necessary
3658 N. Arkansas Ave	0+93	7' RT	17' RT	Long	Remove & Replace
629 W. 36th N.	1+57	6' RT	17' RT	Long	Remove & Replace
628 W. 36th N.	1+76	24' LT	--	--	Adjust as Necessary
618 W. 36th N.	2+39	23' LT	--	--	Adjust as Necessary
619 W. 36th N.	2+64	4' RT	17' RT	Long	Remove & Replace
630 W. 36th N.	3+16	24' LT	--	--	Adjust as Necessary
533 W. 36th N.	3+83	7' RT	17' RT	Long	Remove & Replace
525 W. 36th N.	4+50	7' RT	17' RT	Long	Remove & Replace
522 W. 36th N.	4+78	24' LT	--	--	Adjust as Necessary
519 W. 36th N.	5+46	8' RT	17' RT	Long	Remove & Replace
511 W. 36th N.	6+15	6' RT	17' RT	Long	Remove & Replace
502 W. 36th N.	6+63	24' LT	--	--	Adjust as Necessary
501 W. 36th N.	6+70	8' RT	17' RT	Long	Remove & Replace
327 W. 36th N.	7+15	6' RT	17' RT	Long	Remove & Replace

Cost of adjustments to be included in the Bid Item "Water Meter Adjusted".

Cost of Long Services to be included in the Bid Item "Service Line, Long 1'".

	36TH STREET NORTH	
	WATER METER TABLES	
PAVING PLANS		
<small>Baughman Company, P.A. 315 Ellis St. Wichita, KS 67211 P 316-262-7271 F 316-262-0149 ENGINEERING   SURVEYING   PLANNING   LANDSCAPE ARCHITECTURE</small>		
PROJECT NUMBER 472-84992	DESIGN KEK	DRAWN KEK
REVISIONS:	APPROVED JFB	DATE 01/12
SCALE Noted		SHEET 21 OF 24
<small>E:\Proj\36th St North - East of Ark Ave\Teresa's Inbox Use\New Plan Set\11d06-E642</small>		