
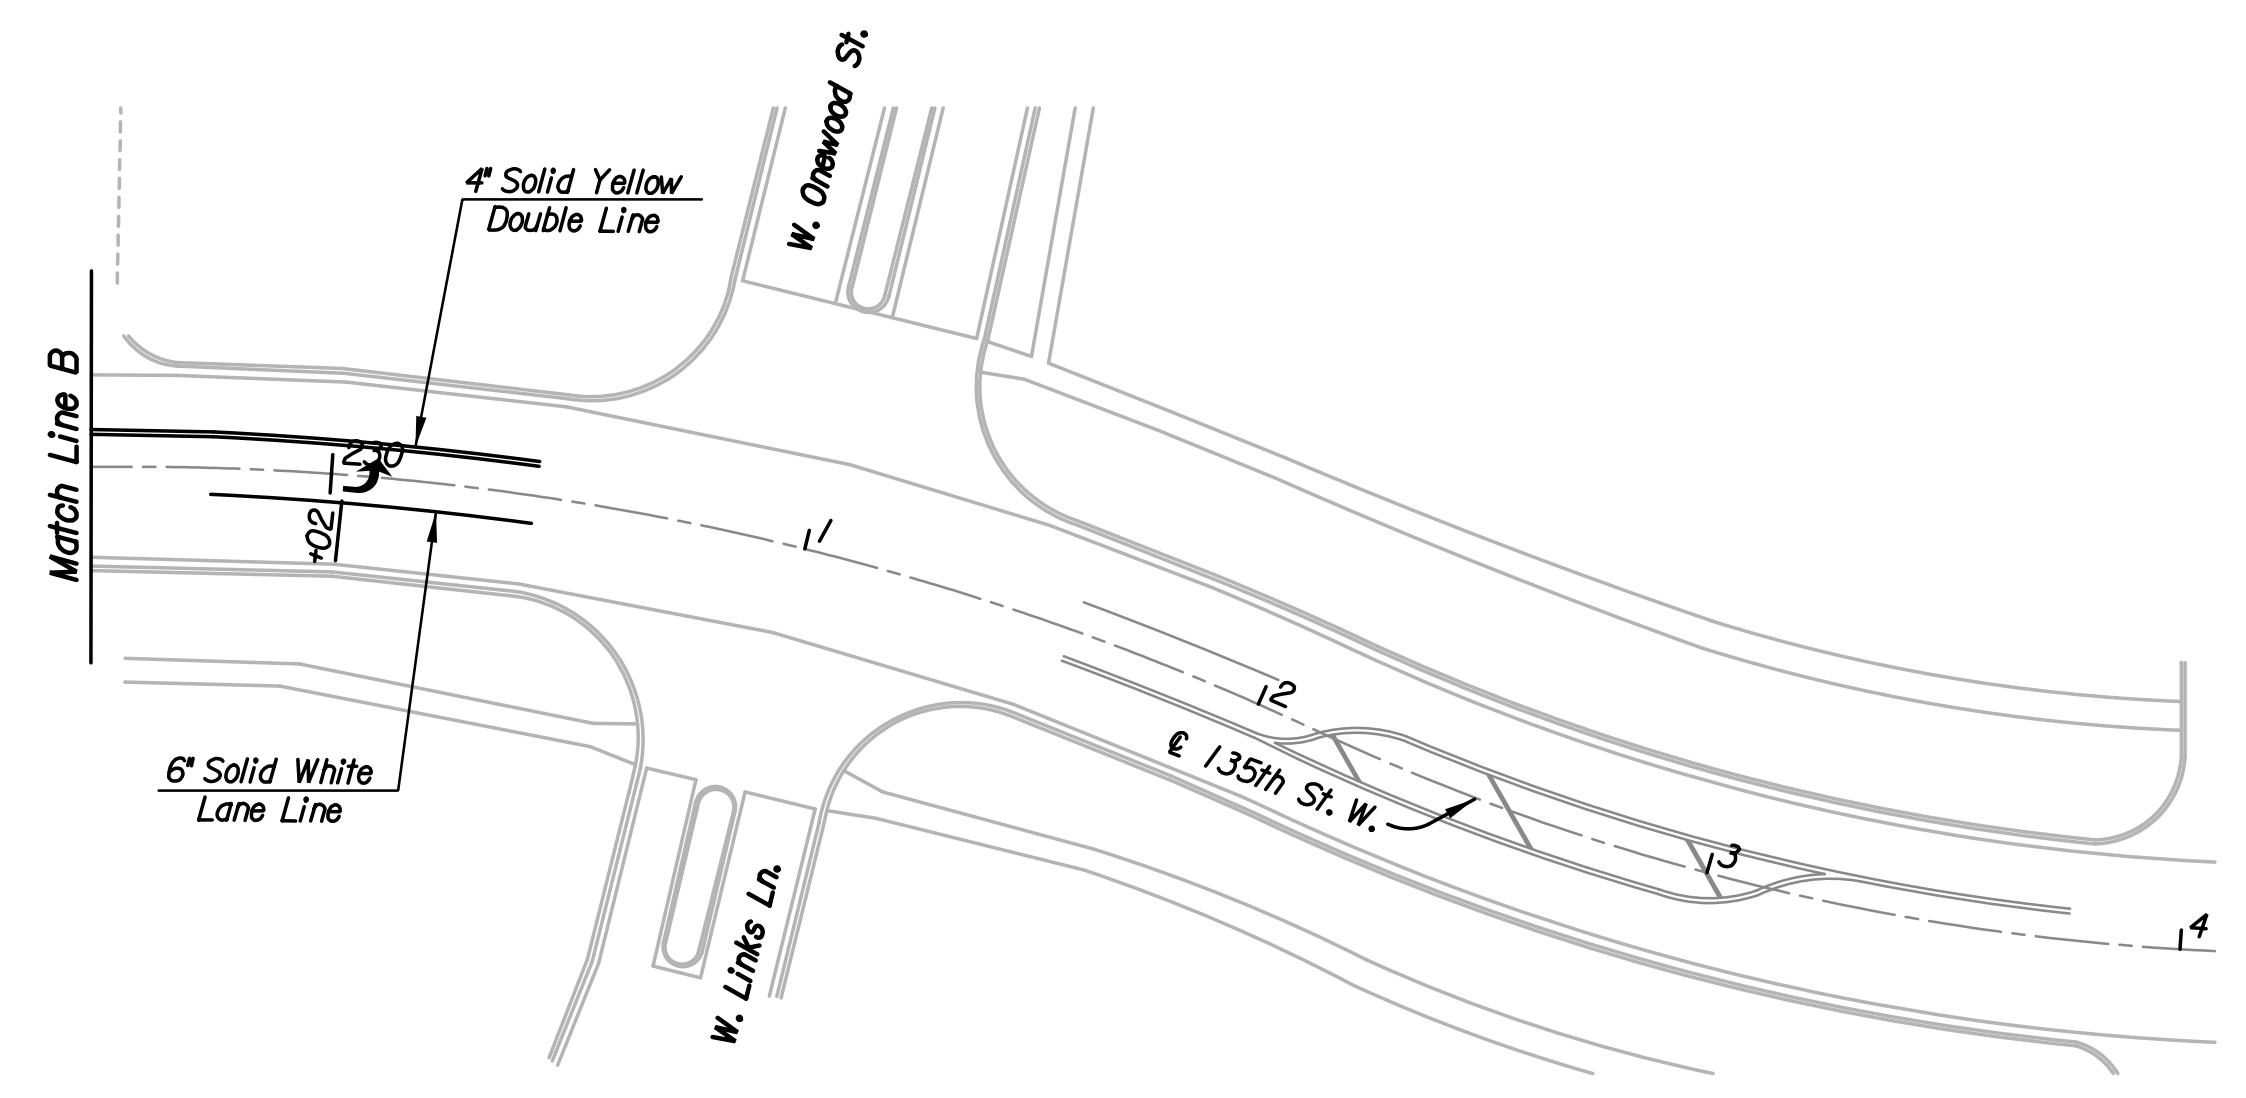
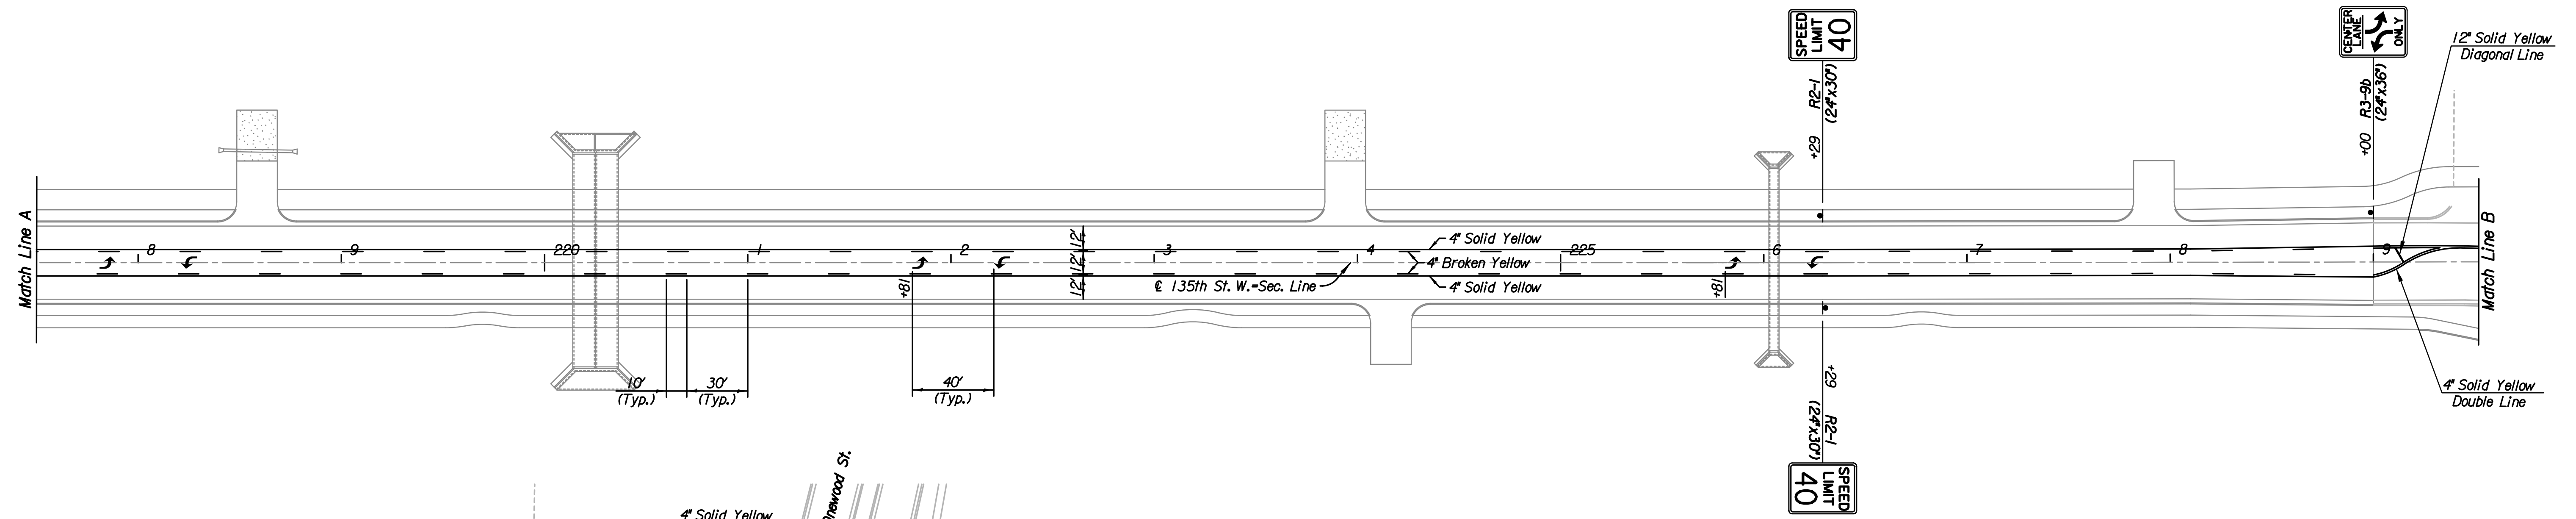


SUMMARY OF PAVEMENT MARKINGS						
LOCATION	4" Broken Yellow Lane Line (ft)	4" Solid Yellow Lane Line (ft)	4" Solid Yellow Double Line (ft)	6" Solid White Lane Line (ft)	12" Solid Yellow Diagonal Line (ft)	Left Turn Arrows (each)
205+50 to 230+43	1060	4234	1218	184	47	12
Total	1060	4234	1218	184	47	12

Scale: 1"=40'

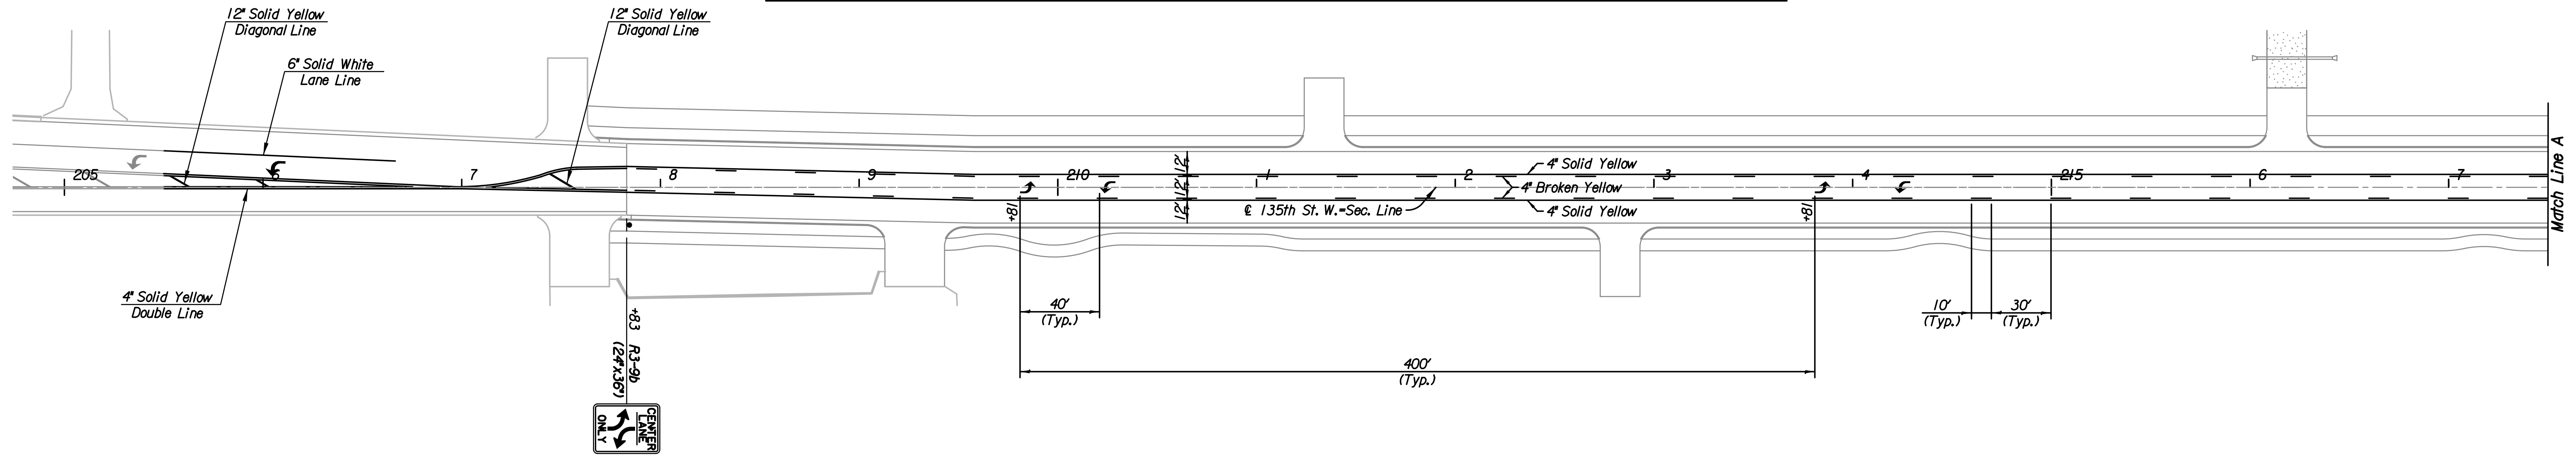

Plotted By: svb Date: 2/6/2013 2:33:58 PM
 FILE: I:\2010\10281\Signing-Marking\10281-sgmk01.dgn

No.	Revision	By	Date
135TH ST.			
SIGNING AND MARKING PLAN			
STA. 205+50 TO STA. 230+43			
GARY JANZEN, P.E.-CITY ENGINEER CITY OF WICHITA PROJECT NO. 472-84915			
PEC		PROFESSIONAL ENGINEERING CONSULTANTS, P.A. 303 SOUTH TOPEKA WICHITA, KS 67202 316-262-2691 www.pec1.com	
Designed by	RJS	Job No.	10281
Drawn by	DRP	Date	JAN, 2013
			Sht. 52 of 83