


UNPLATTED

HAWTHORNE  
ADDITION



HAWTHORNE  
ADDITION

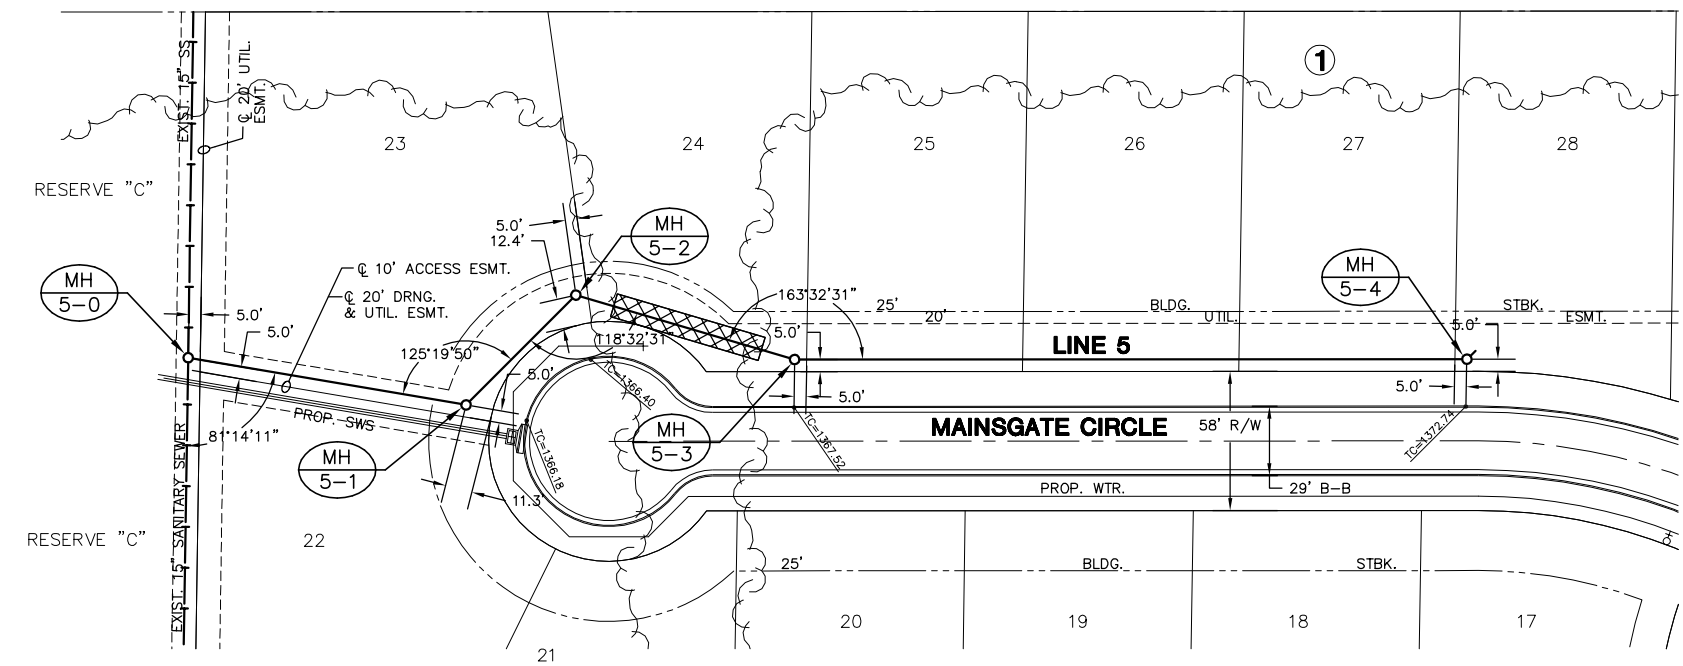

**PLAN LINE 5**

SCALE: 1"=40'

- NOTES:**
- TRENCHES TO BE BACKFILLED WITH SAND AND FLUSHED WHEN SEWER LINE RUNS ALONG FRONT OF LOTS.
- = TREE REMOVAL (10' WIDTH MAX.)

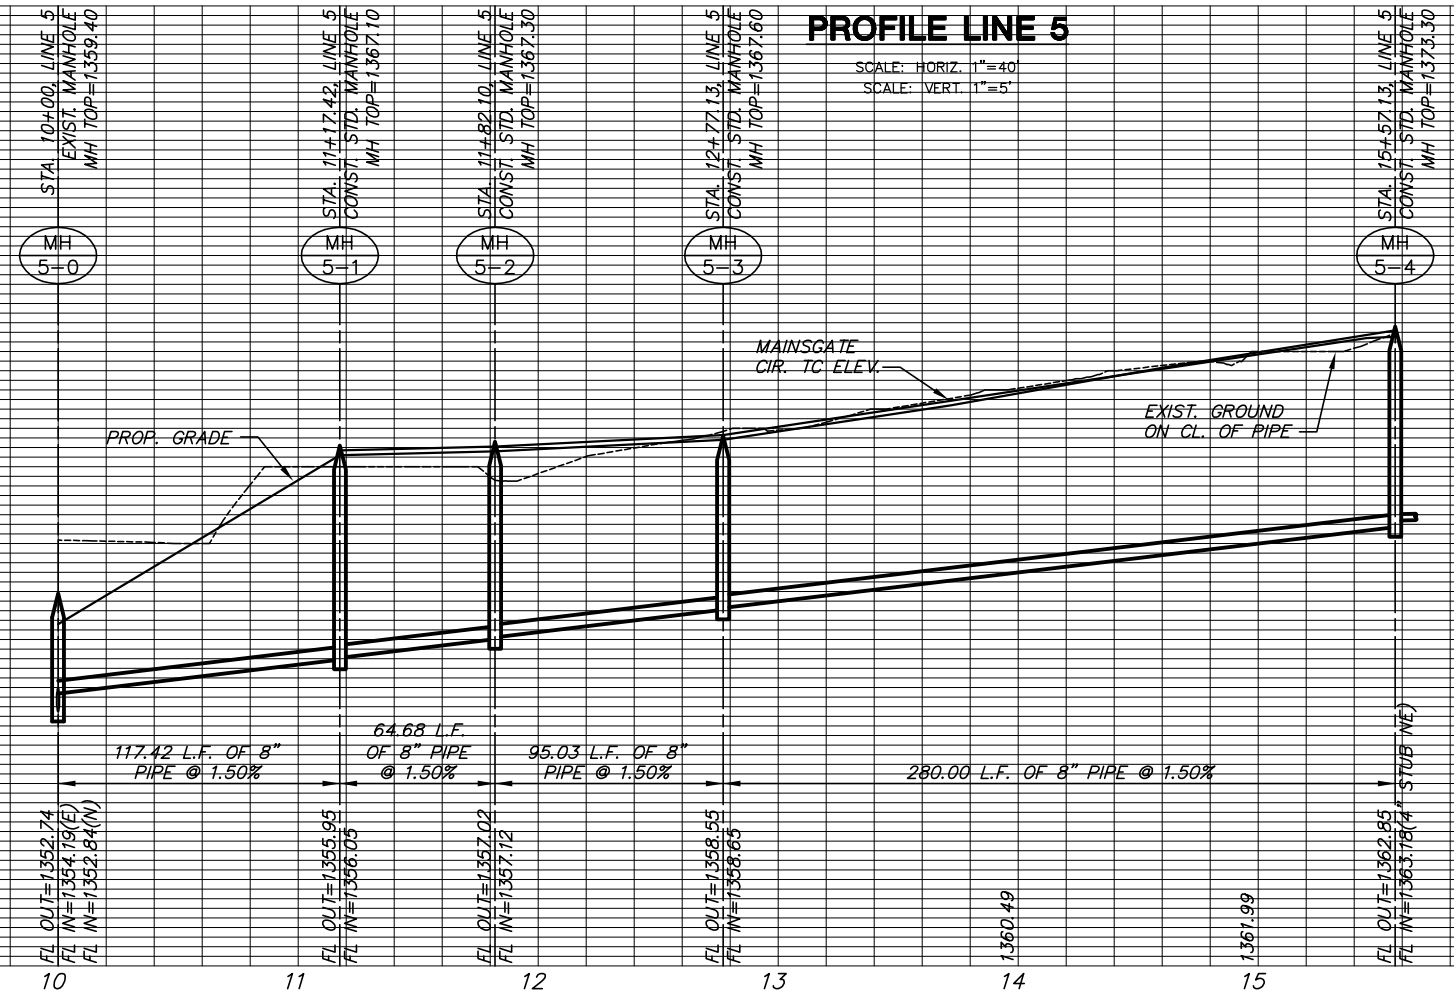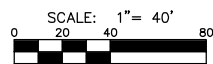

**PROFILE LINE 5**

SCALE: HORIZ. 1"=40'  
SCALE: VERT. 1"=5'