



0+71.24

28.76'
EXC = 93.7
LF = 6.7
CF = 0.0

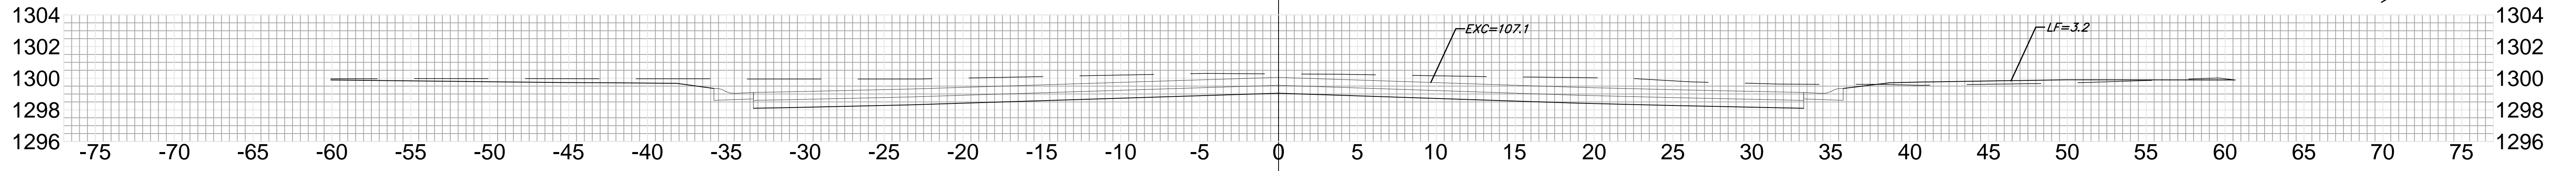


0+43.53

27.72'
EXC = 97.5
LF = 4.3
CF = 0.0

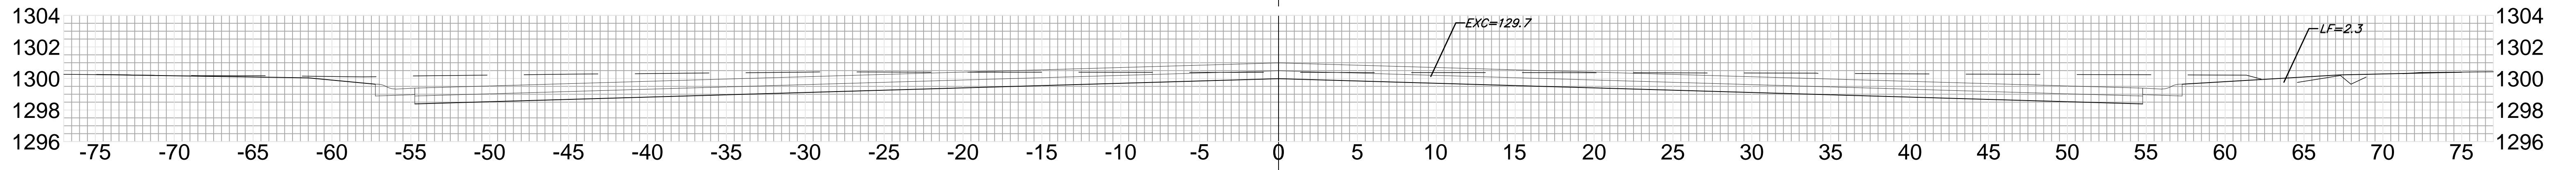


0+00.00

43.53'
EXC = 190.9
LF = 4.4
CF = 0.0

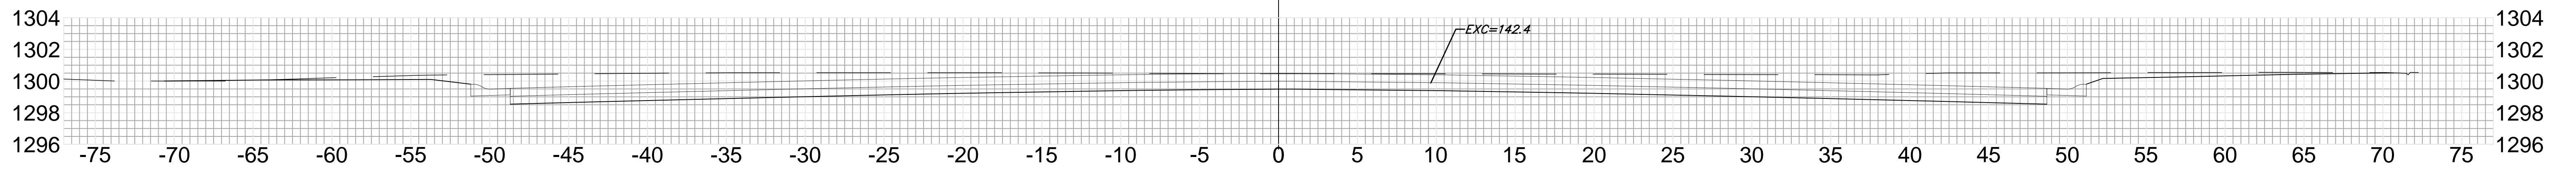


-0+25.00

25.00'
EXC = 126.0
LF = 1.5
CF = 0.0

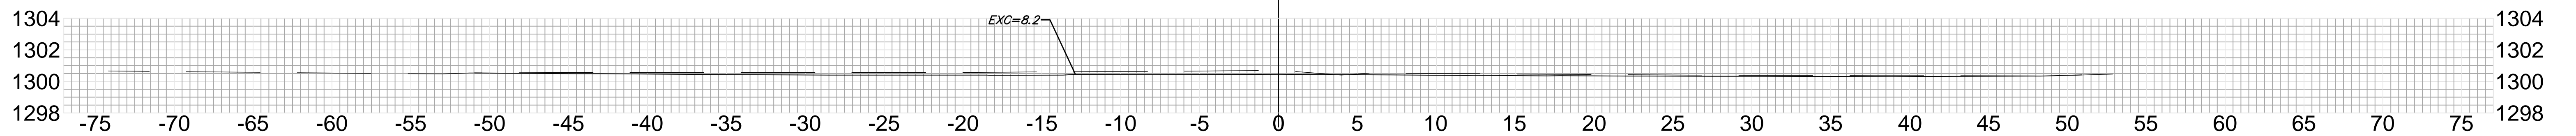

-0+55.00

30.00'
EXC = 83.7
LF = 0.0
CF = 0.0

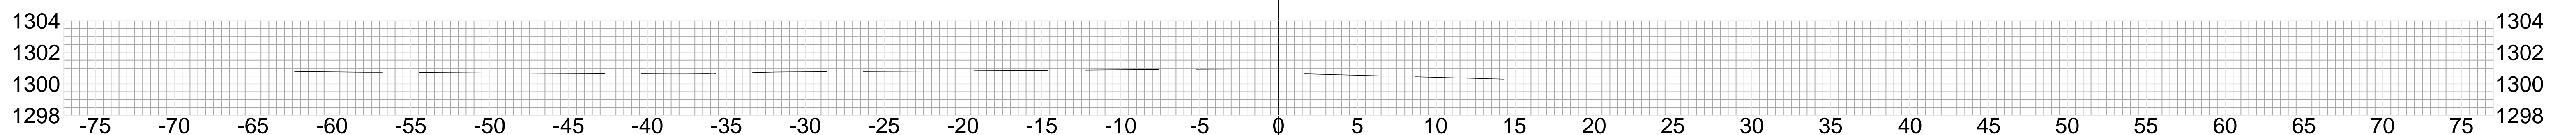

-0+75.00

20.00'
EXC = 3.0
LF = 0.0
CF = 0.0

Hoover Court

Sheet Totals
Excavation = 594.8 C.Y.
Loose Fill = 16.9 C.Y.
Compacted Fill = 0.0 C.Y.

