


Line No. 1

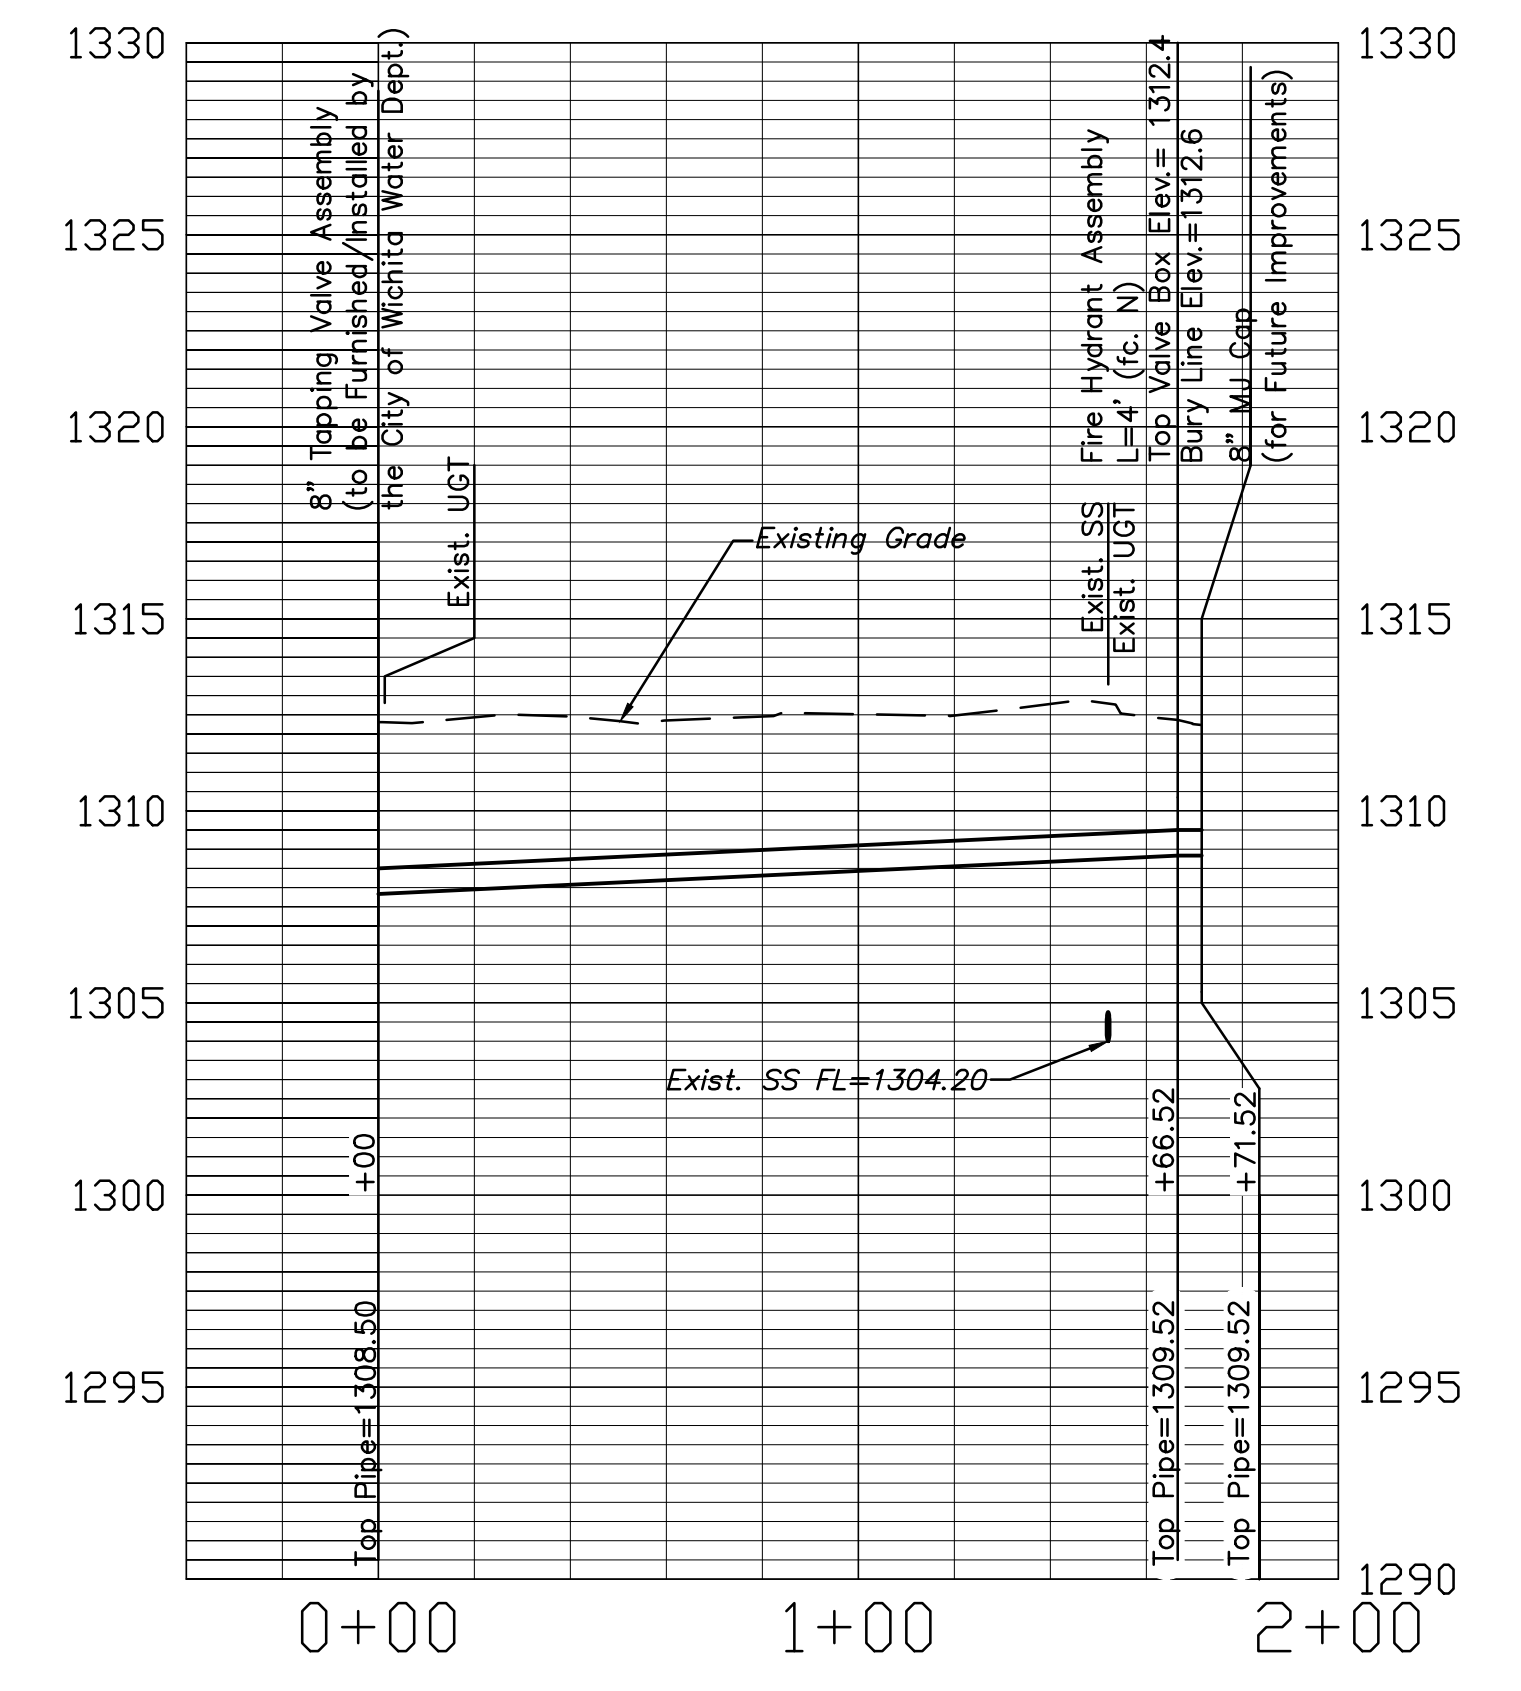

WATER DISTRIBUTION SYSTEM IMPROVEMENTS TO SERVE MISSION ADDITION	
Waterline Plan & Profile	
CITY OF WICHITA, KANSAS	
GARY JANZEN, P.E. - CITY ENGINEER	
No.	By
Date	Approved
Revision	
POE & ASSOCIATES, INC. CONSULTING ENGINEERS 5900 E. Central, Suite 200 • Wichita, KS 67208-4342 Phone 316/665-4114 • FAX 316/665-4444	
FINAL Engineer: S. SERVIS Designer: M. TUCKER Dwg. P.: \101986\dwg\WL_Base-rev Date: 8/29/2013	
04	Sheet of 11