
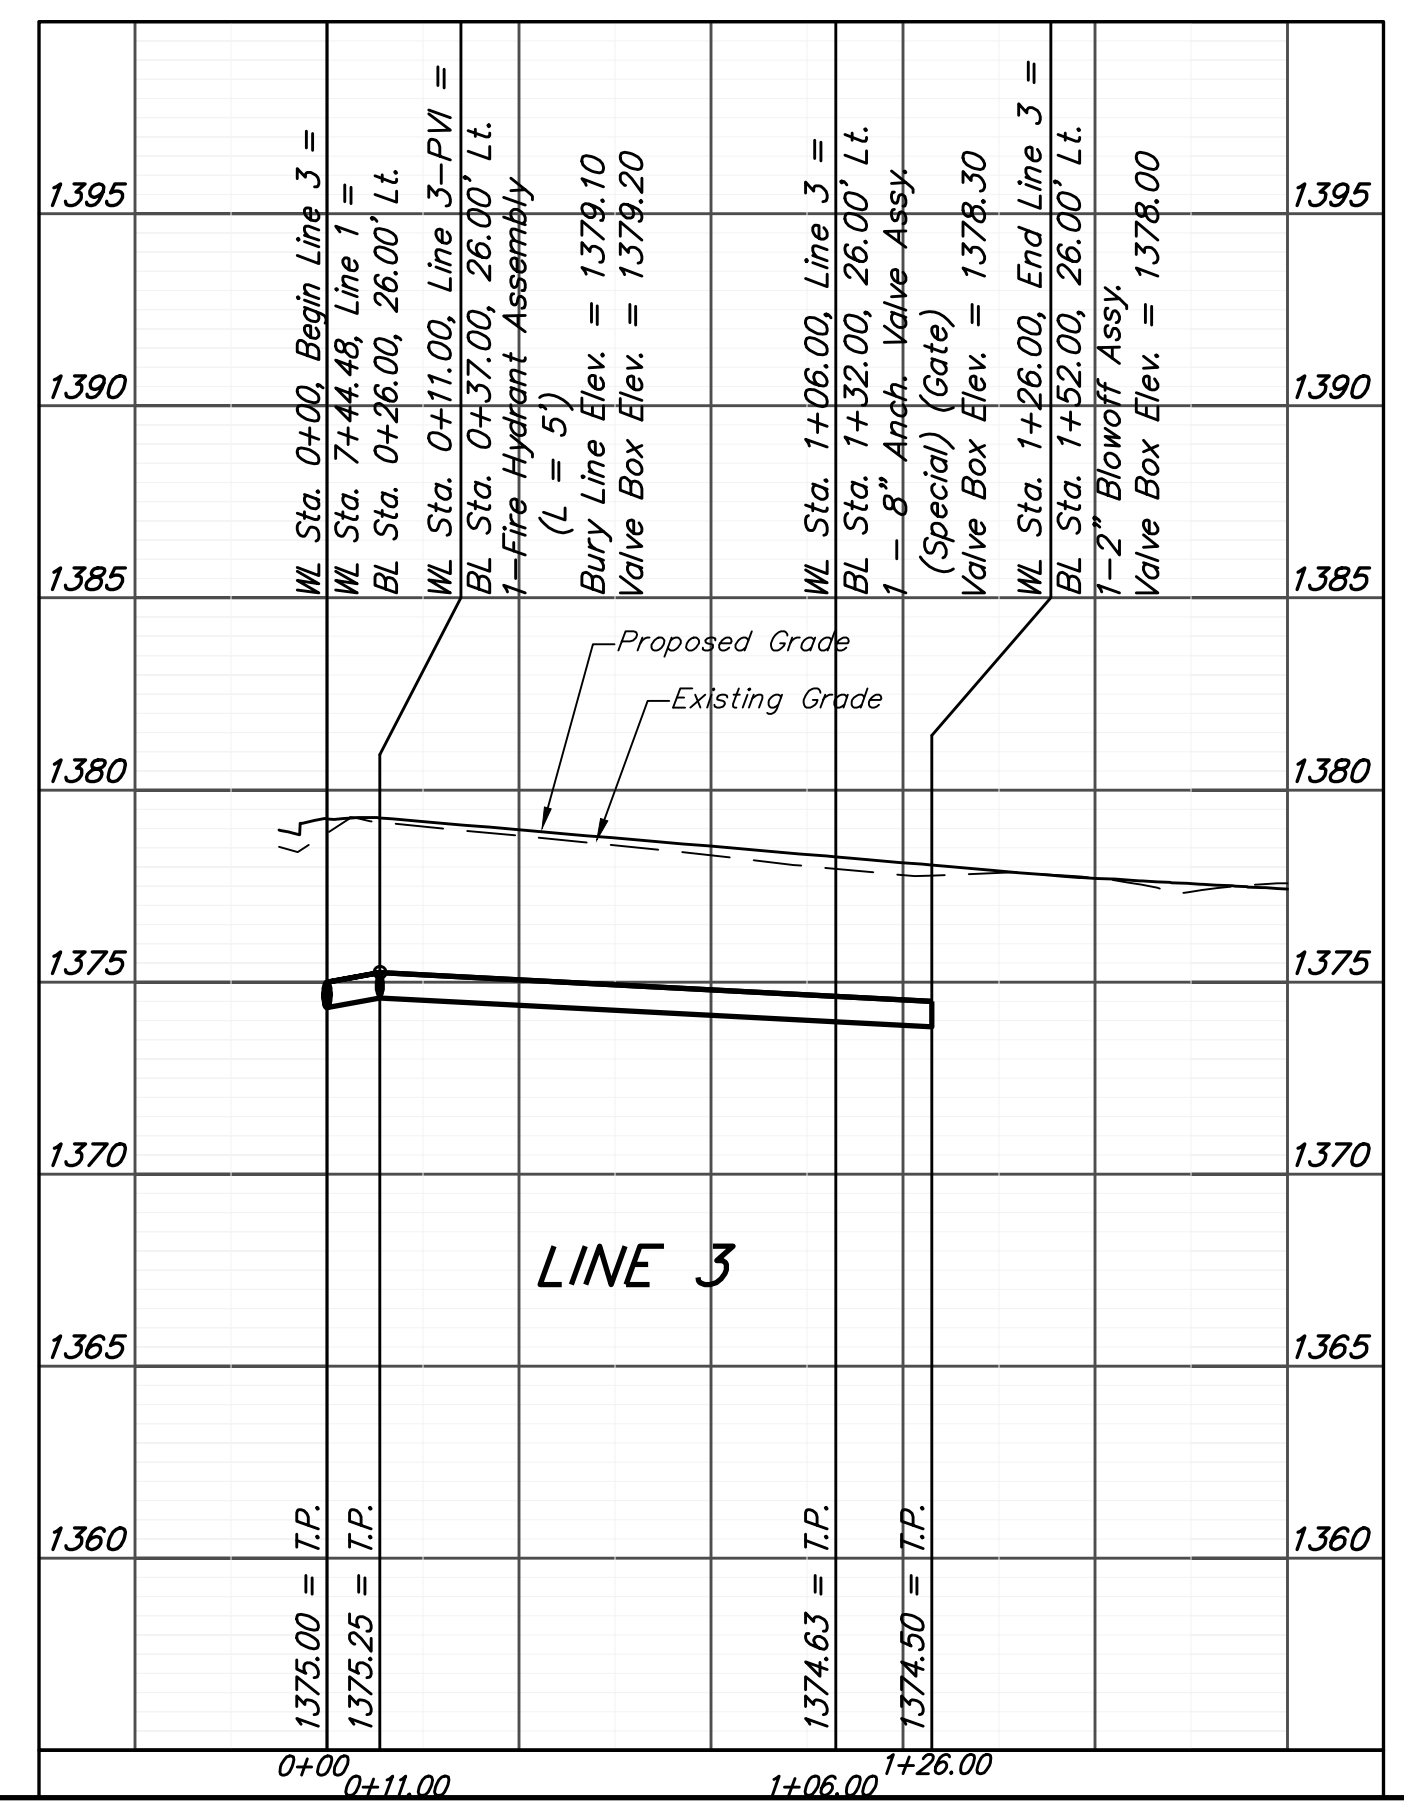
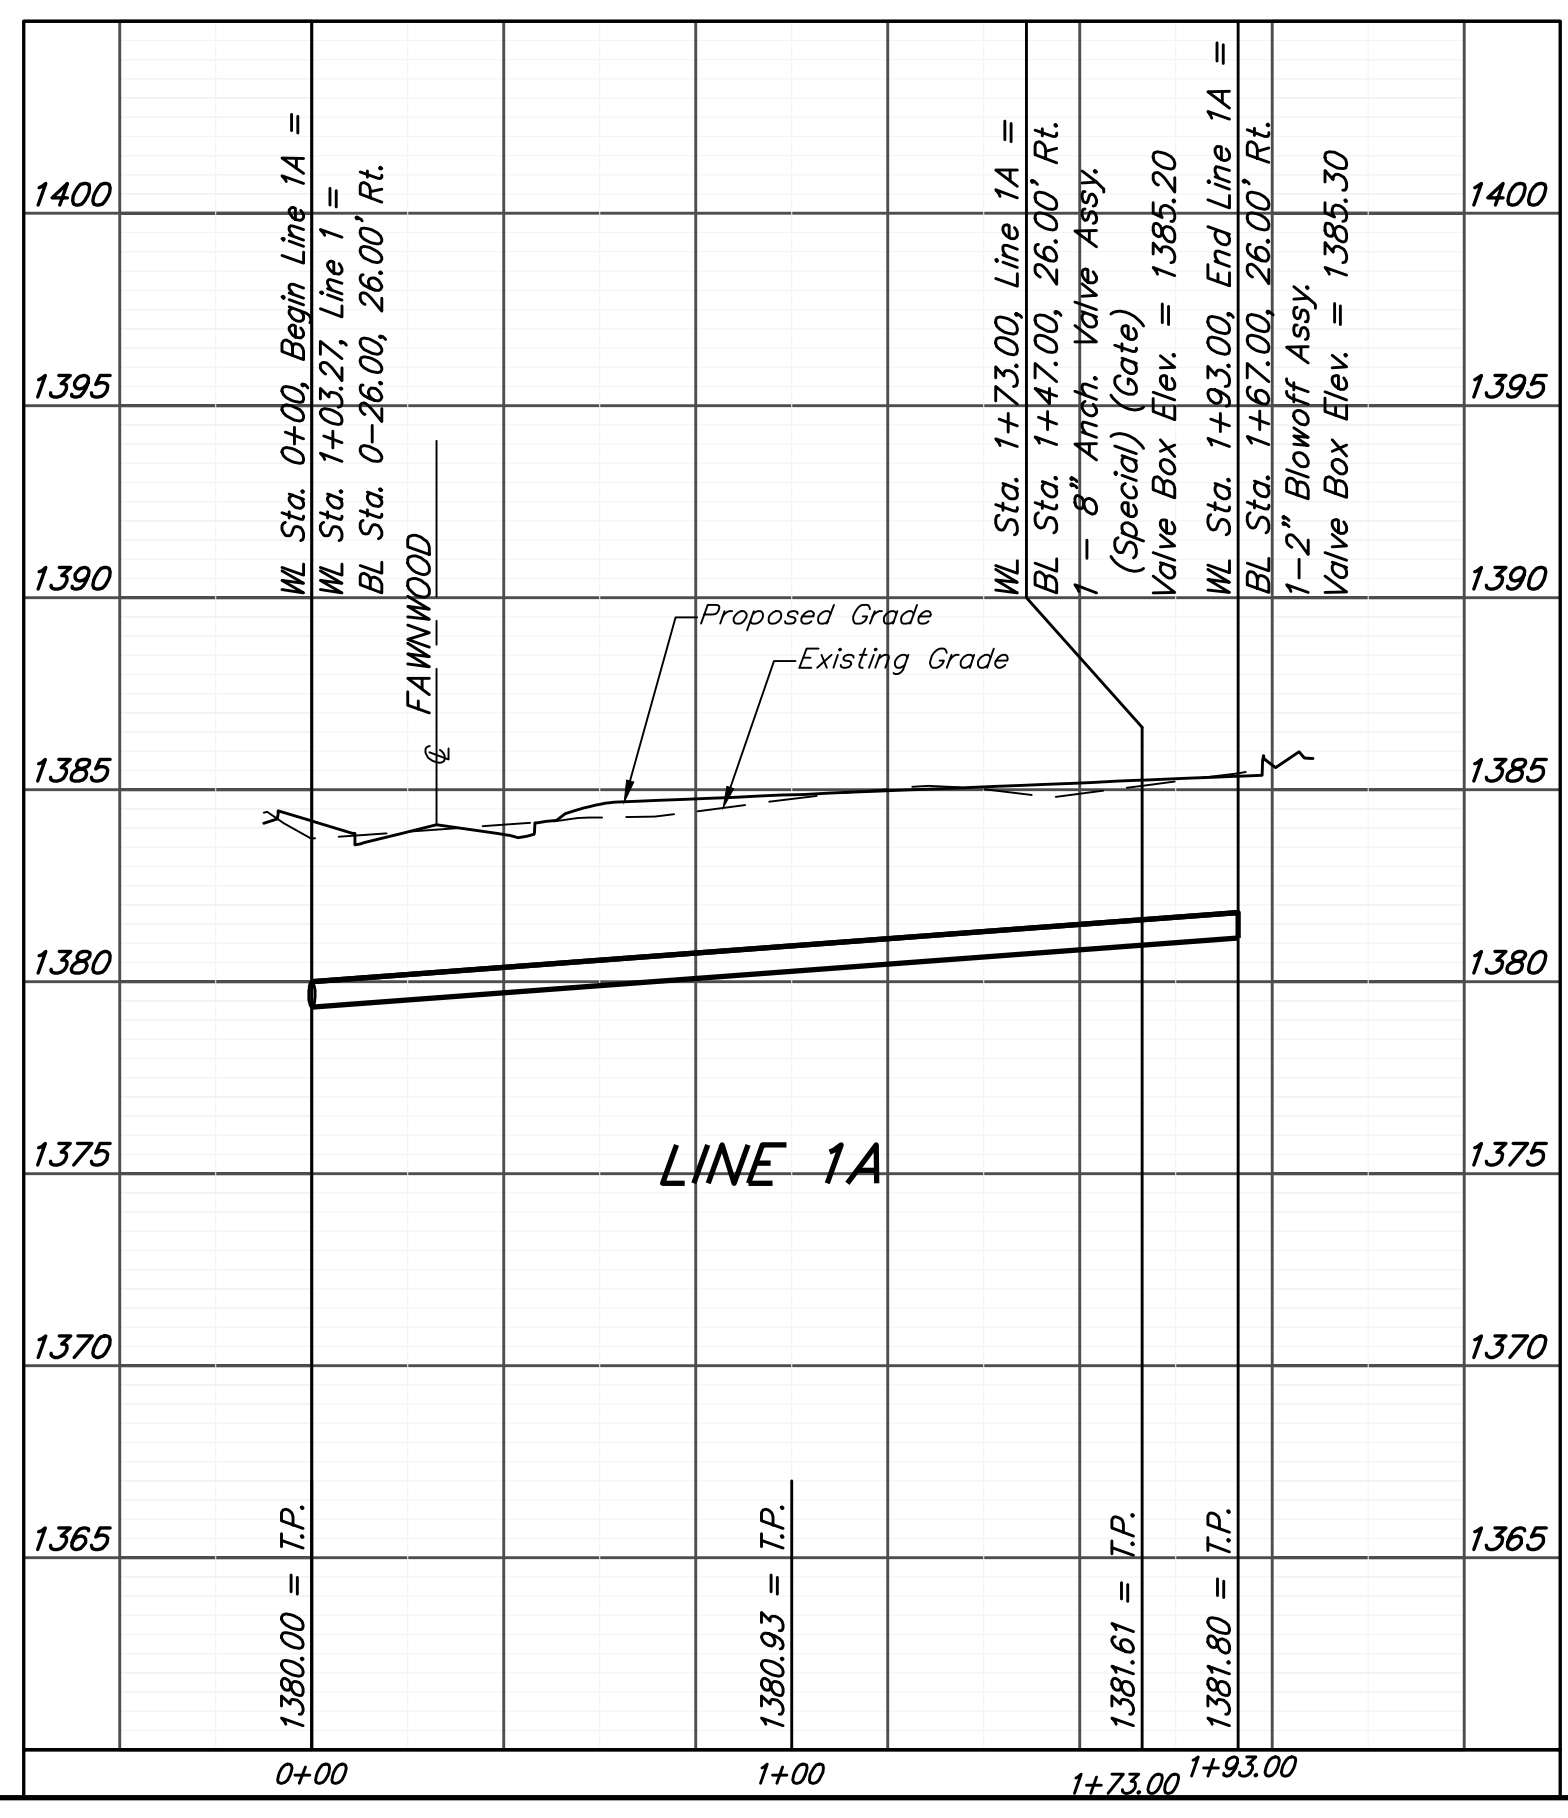
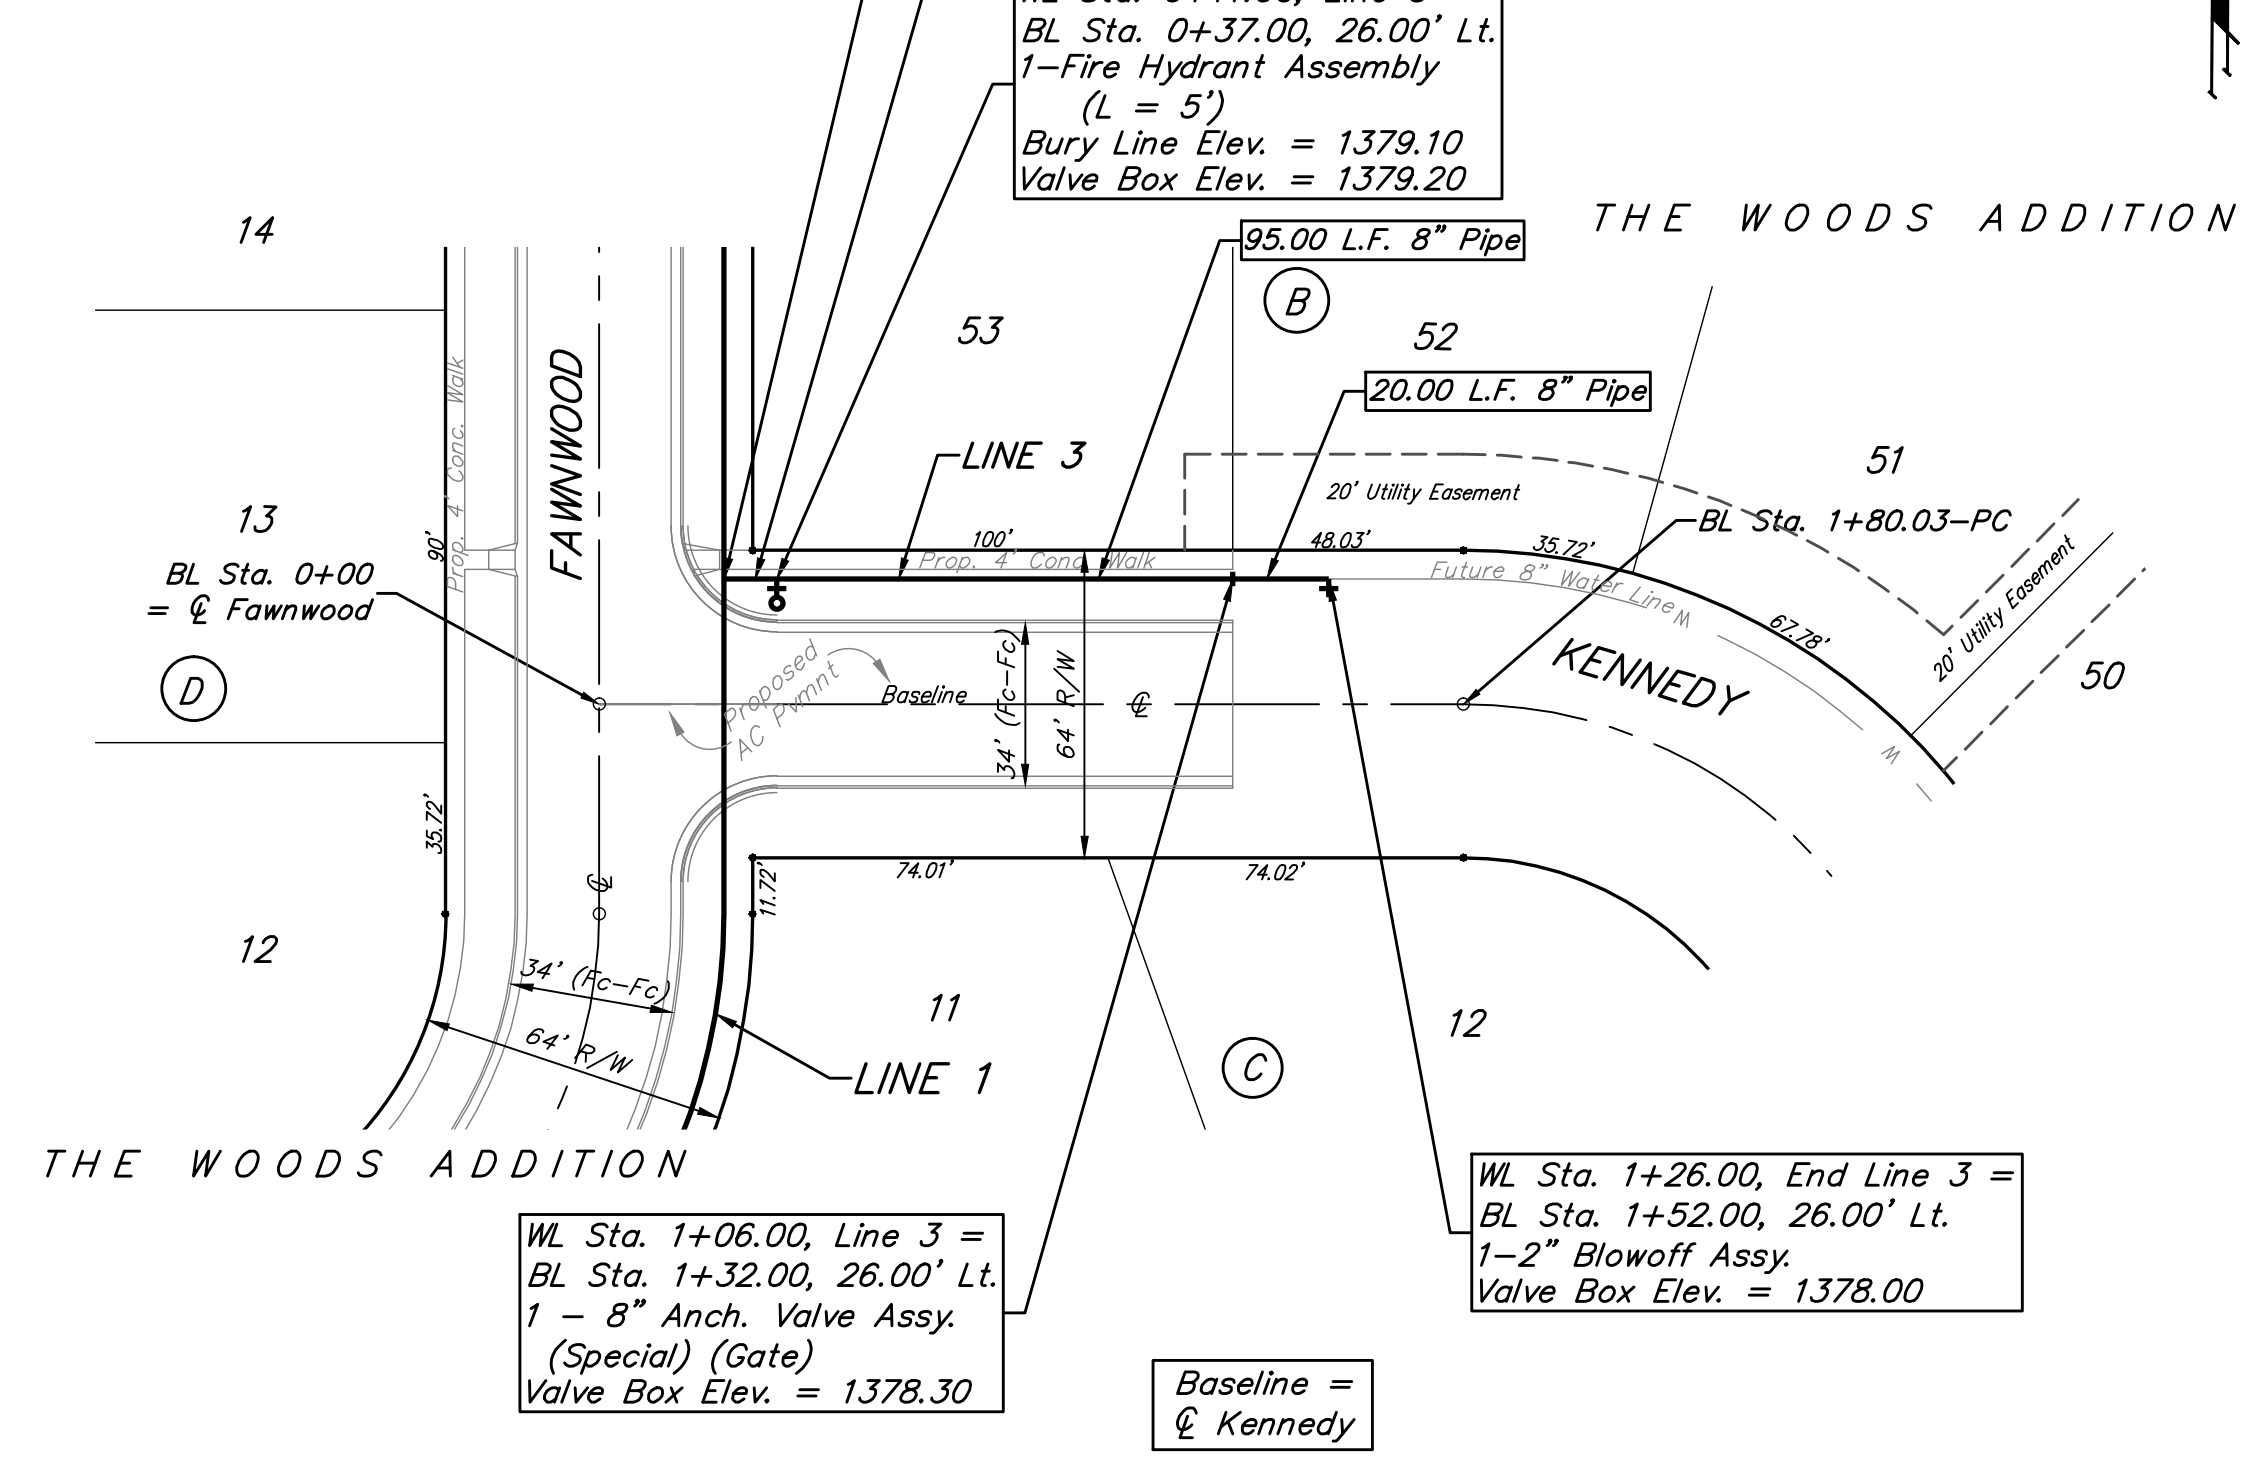
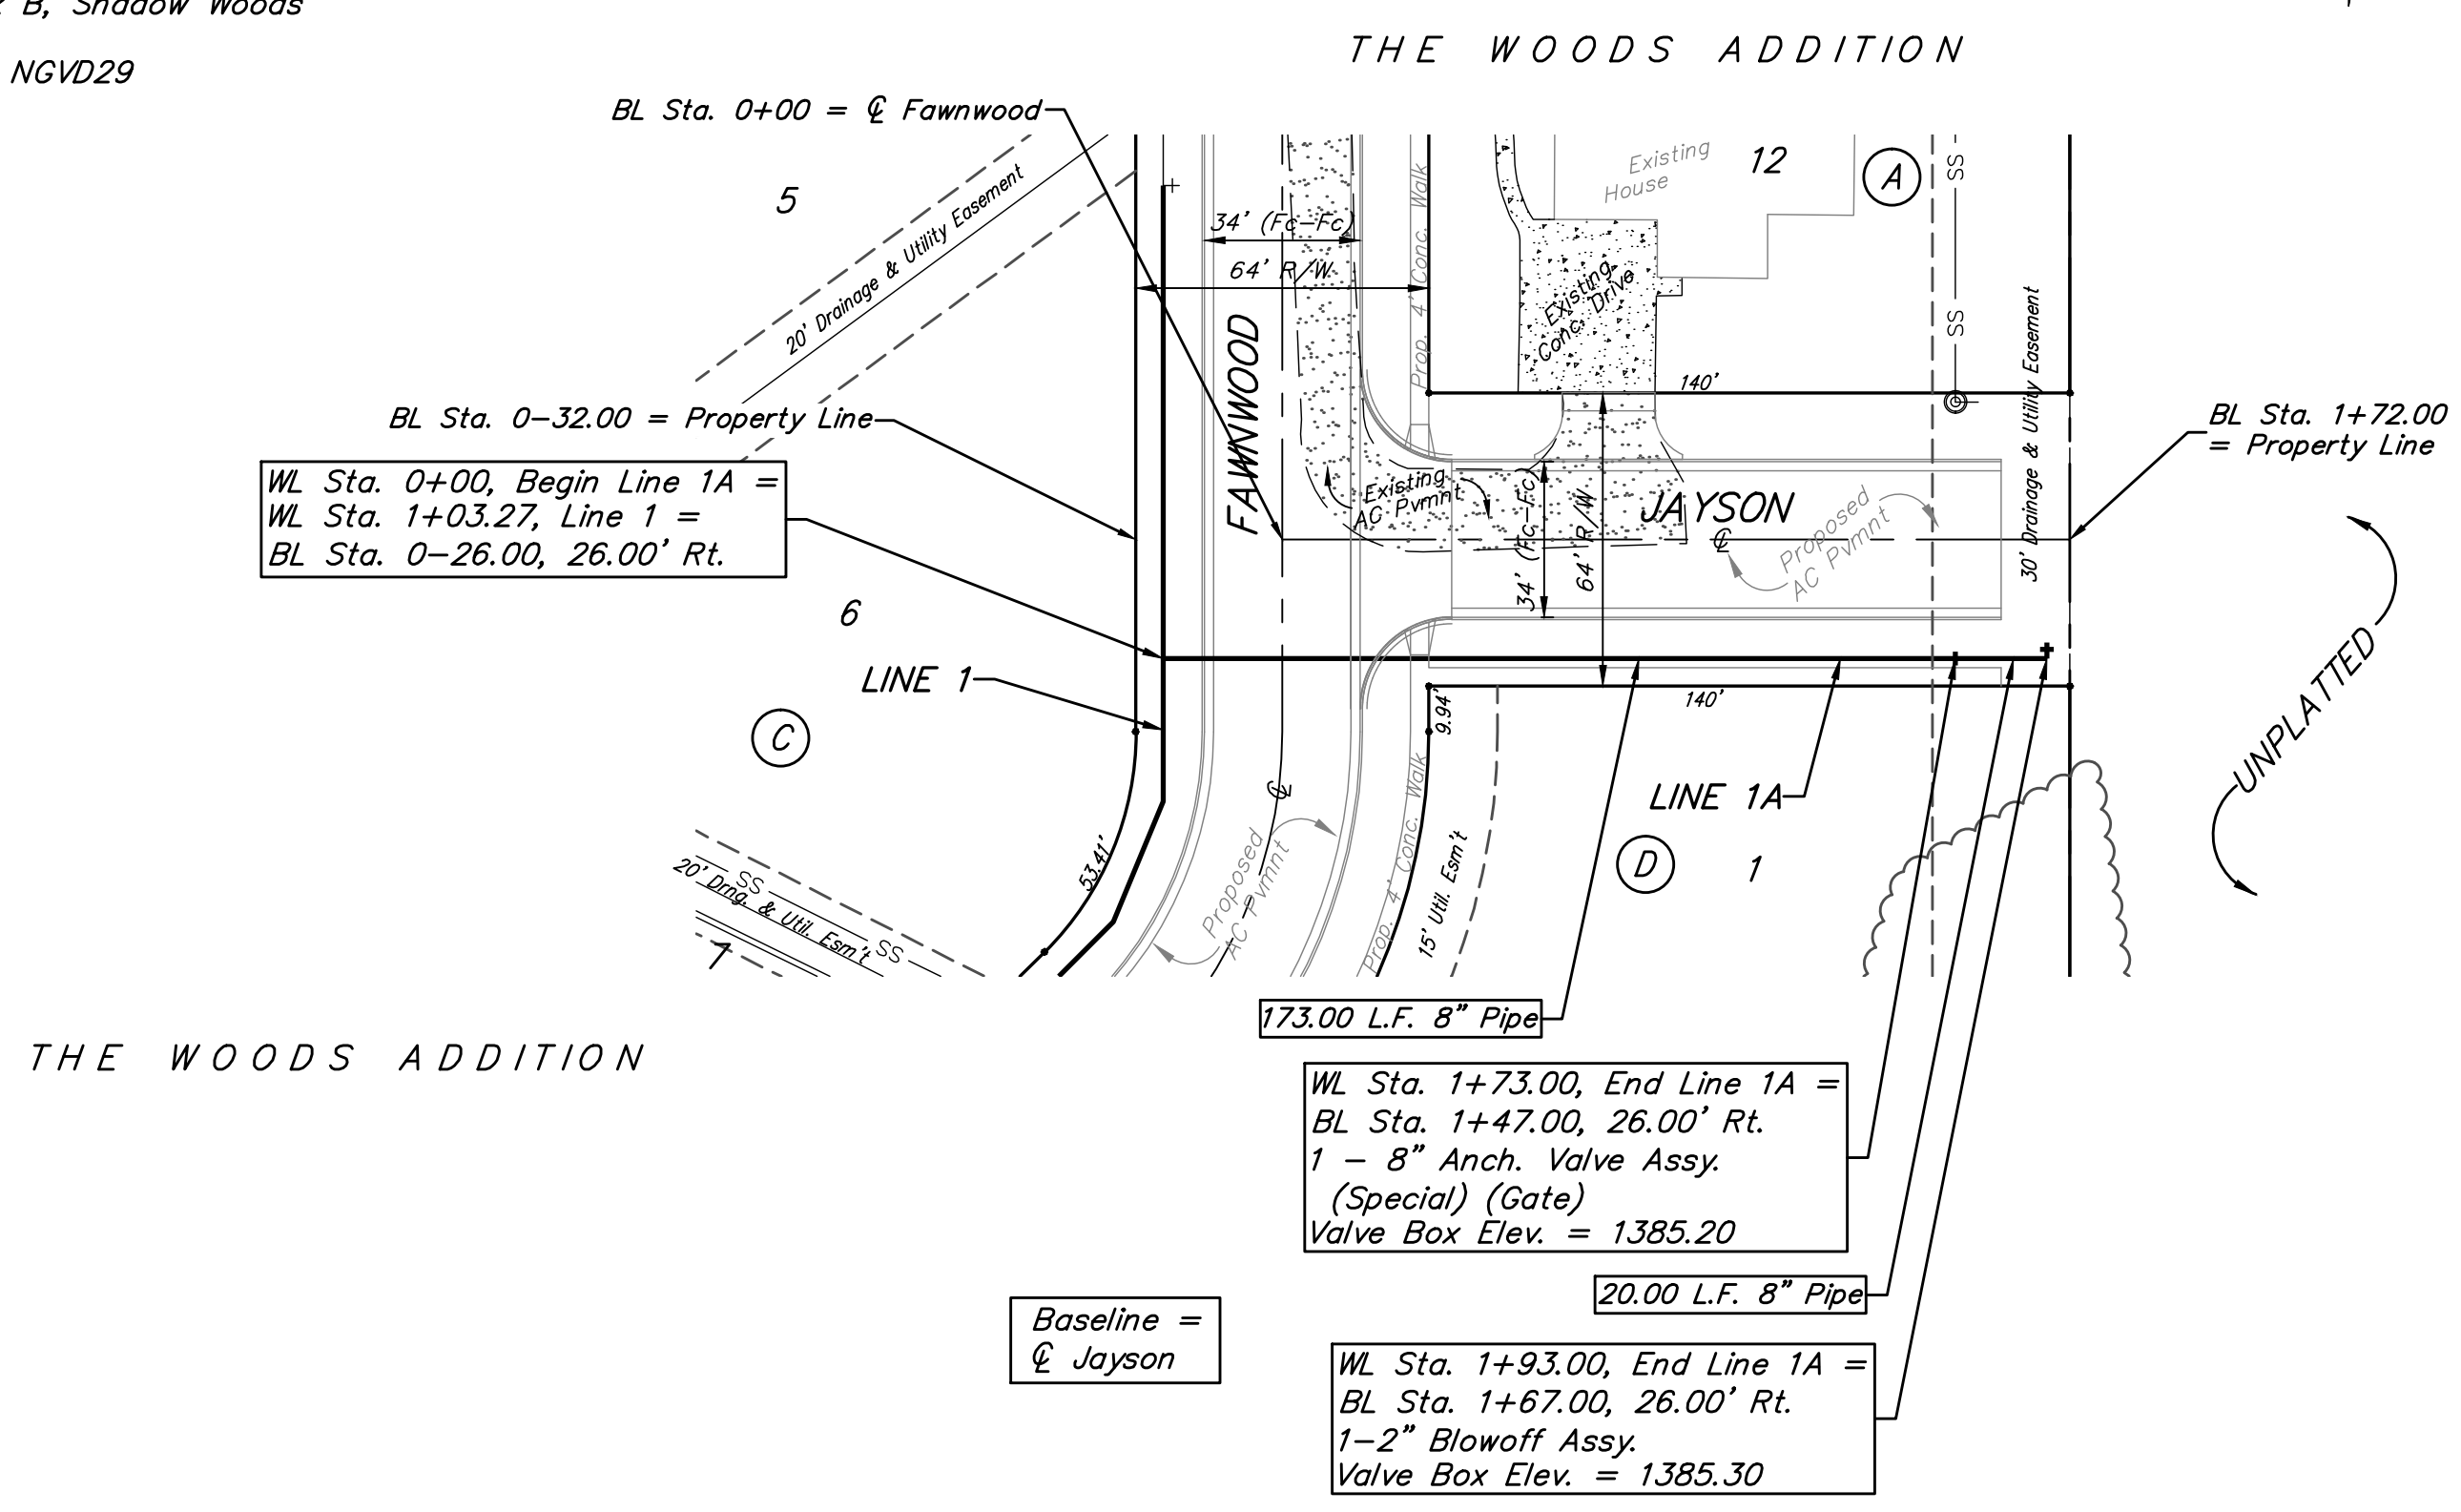


Benchmarks:
 BM #1: City of Wichita Benchmark
 Disc, top of curb at west end of curb
 return, Northwest corner of
 intersection of City View and Sheriac
 Cir. in Shadow Woods Addition.
 Elev. = 1386.66 NGVD29

BM #2: City of Wichita Benchmark
 Disc, Top of curb by fire hydrant at
 west end of curb return, Northwest
 corner of intersection of Sheriac Cir.
 and Sheriac Ct., South of SE corner
 of Lot 13, Block B, Shadow Woods
 Addition.
 Elev. = 1392.11 NGVD29

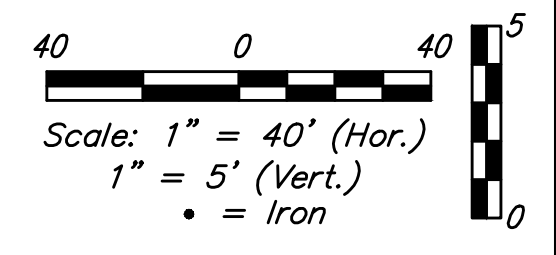

Baughman THE WOODS ADDITION - PHASE 4
LINE 1A & LINE 3
 Water Distribution System

Baughman Company, P.A. 315 Ellis St. Wichita, KS 67211 P 316-262-7271 F 316-262-0149
 ENGINEERING | SURVEYING | PLANNING | LANDSCAPE ARCHITECTURE

PROJECT NUMBER: 448-90505 DESIGN: AEG DRAWN: JAK
 APPROVED: DATE: 9/17/13
 SCALE: Noted SHEET: 6 OF 13

E:\Projects\The Woods Addition\Phase 4\Wtr_13-05-E908\01_WTR_PLANS.dwg