


PLOTTED: Tuesday, October 15, 2013 @ 04:30PM

J:\PROJECTS\2013\1301010385_COW BAY COUNTRY DEVELOPMENT\CIVIL\CAD\SWR\13385_BUBBLE.DWG

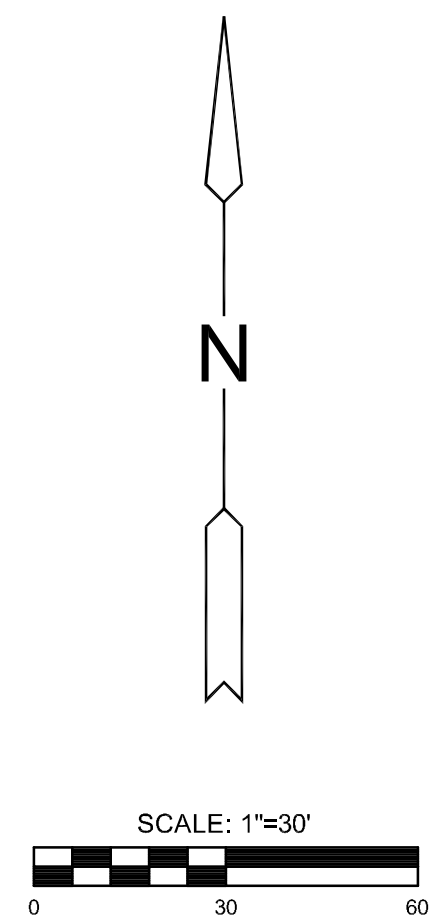

STORM WATER SEWER POINTS			
Point #	Northing	Easting	Desc.
1000	1687599.73	1605109.65	ES
1001	1687612.39	1605289.16	INLET
1002	1687630.93	1605329.83	INLET
1003	1687637.05	1605465.03	MH
1004	1687552.09	1605468.23	MH
1005	1687472.55	1605471.23	MH
1006	1687222.66	1605201.95	ES
1007	1687244.45	1605251.08	MH
1008	1687557.80	1605742.16	MH
1009	1687684.53	1605741.71	MH



STORM WATER SEWER PLAN FOR
BAY COUNTRY ADDITION
PHASE 1

©2013
MKEC Engineering
All Rights Reserved
www.mkec.com
These drawings and their contents, including, but not limited to, all concepts, designs, & ideas are the exclusive property of MKEC Engineering (MKEC), and may not be used or reproduced in any way without the express consent of MKEC.

BUBBLE MAP

PROJECT NO.	468-84888	
DATE	OCTOBER 2013	
SCALE	1"=30'	
DESIGNED	DRAWN	CHECKED
SPE	SPE	GJA

NO.	REVISION	DATE