

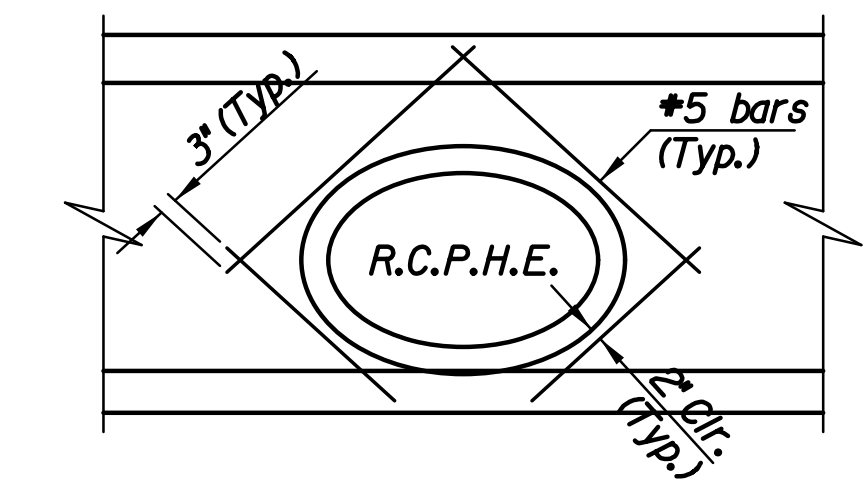
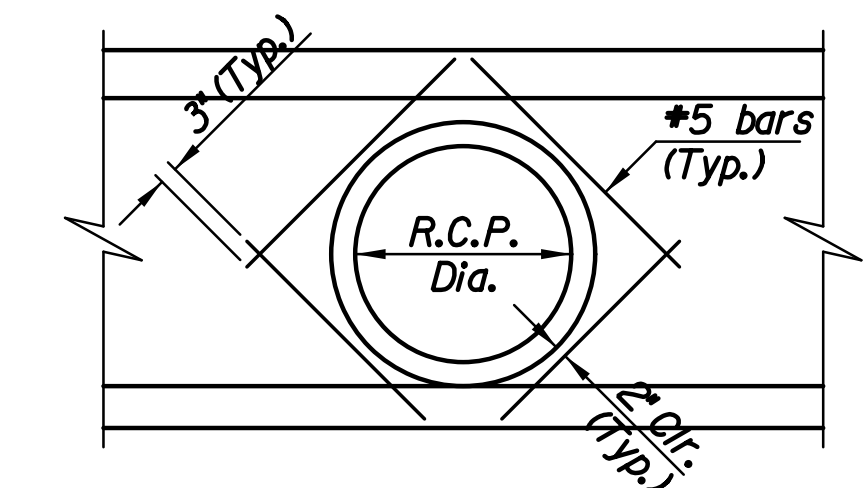


Note: Precast dimensions may vary.

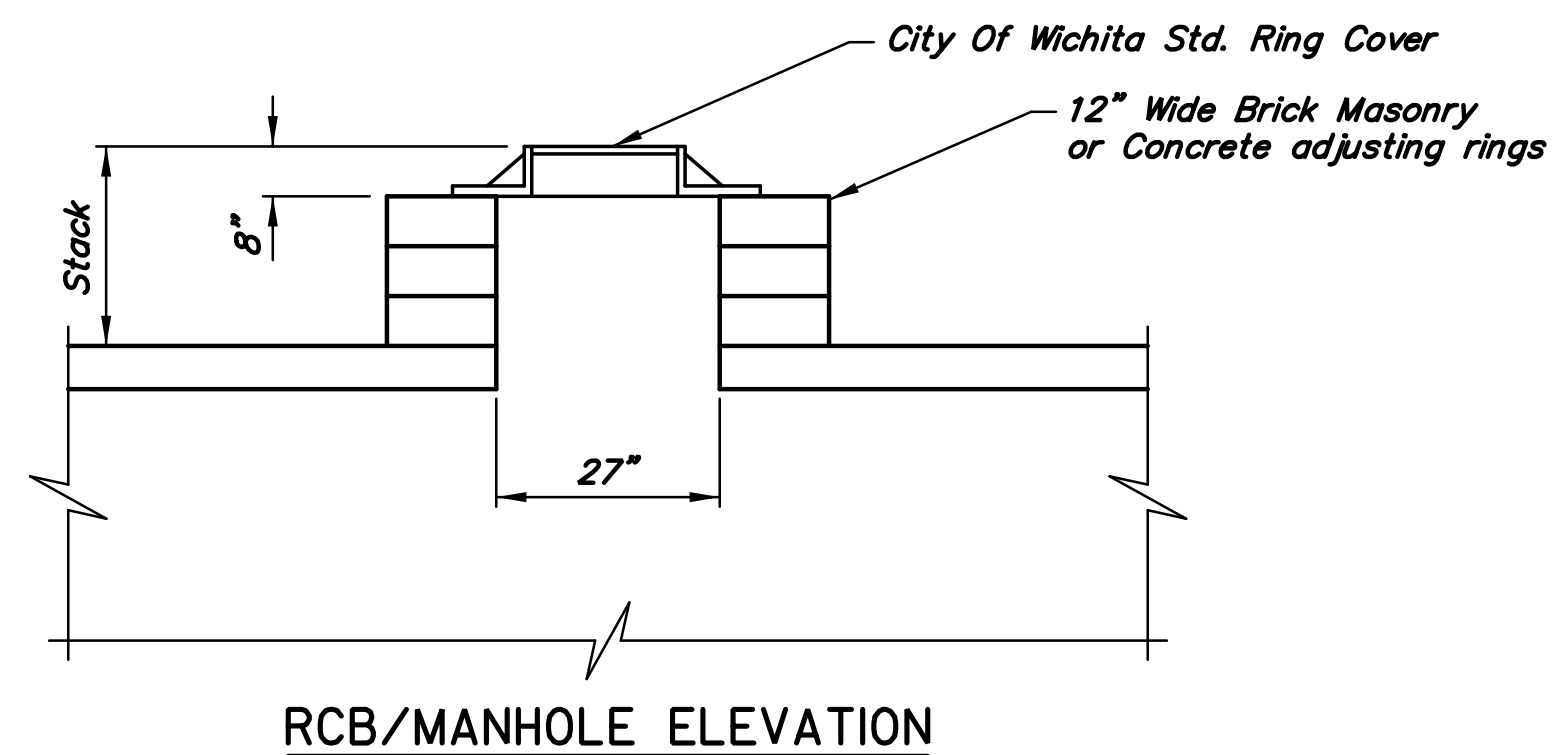

TYPICAL PIPE OPENINGS
Elevation views showing typical locations of SWS penetrations into R.C.B.

See Sheet 53 for Manhole Ring and Cover Details.

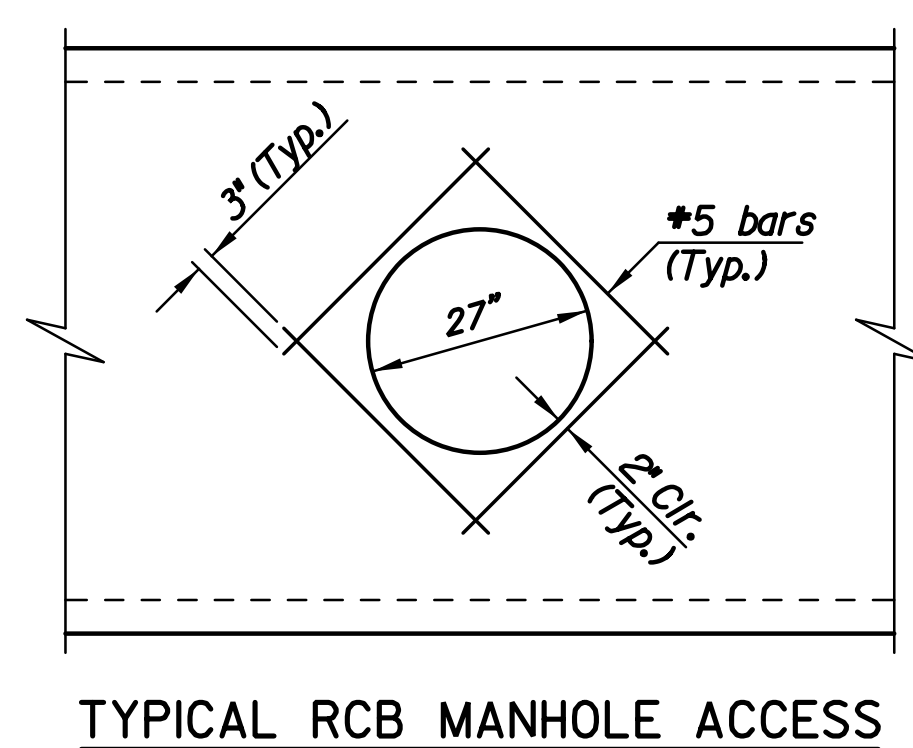

Plotted By: svb Date: 8/4/2013 4:54:14 PM
FILE: I:\2008\08207\Bridges\Final\08207 - RCB Typicals.dgn

No.	Revision	By	Date
37TH STREET NORTH			
TYPICAL RCB SECTIONS AND MISCELLANEOUS DETAILS			
GARY JANZEN, P.E.-CITY ENGINEER CITY OF WICHITA PROJECT NO. 472-84692			
PEC PROFESSIONAL ENGINEERING CONSULTANTS, P.A. 303 SOUTH TOPEKA WICHITA, KS 67202 316-262-2691 www.pec1.com			
Designed by	CWPJ	Job No.	08207
Drawn by	CWPJ	Date	August, 2013
			Sht. 72 of 193