

GENERAL NOTES

THE SEQUENCE SHOWN IS INTENDED AS A GUIDE FOR MAJOR ITEMS ONLY. THE CONTRACTOR SHALL BE RESPONSIBLE FOR THE COORDINATION OF ALL MINOR ITEMS. VARIATIONS TO THE SEQUENCE SHOWN MAY BE USED AS APPROVED BY THE ENGINEER. REGARDLESS OF THE SEQUENCE USED, TRAFFIC HANDLING SHALL BE ESSENTIALLY IN ACCORDANCE WITH THAT SHOWN. PART OF THE WORK SHOWN FOR A SPECIFIC STAGE MAY BE ACCOMPLISHED IN OTHER STAGES. MAJOR WORK NOT CONSTRUCTED WITHIN THE INDICATED STAGE SHALL BE APPROVED BY THE ENGINEER. TRAFFIC CONTROL FOR CONSTRUCTION ACTIVITIES SHALL BE IN ACCORDANCE WITH THE MANUAL ON UNIFORM TRAFFIC CONTROL DEVICES (MUTCD) FOR STREETS AND HIGHWAYS (LATEST EDITION).

TEMPORARY STRIPING SHOWN ON NEW ROADWAYS BEING USED TO CARRY DIVERTED TRAFFIC DURING CONSTRUCTION SHALL BE APPLIED BEFORE PLACEMENT OF THE FINAL SURFACE COURSE. PRIOR TO THE FINAL OPENING, THE SURFACE COURSE SHALL BE PLACED COVERING THE TEMPORARY STRIPING.


TEMPORARY PAVEMENT SHALL BE AC TEMPORARY PAVEMENT 6". THIS BID ITEM SHALL INCLUDE CONSTRUCTION OF PAVEMENT INCLUDING SUBGRADE PREPARATION, AC PLACEMENT, ALL COSTS INCURRED TO PROPERLY MAINTAIN THE TEMPORARY PAVEMENT WHILE IN USE, REMOVAL AND DISPOSAL OF TEMPORARY PAVEMENT WHEN NO LONGER NEEDED.


INSTALLATION AND REMOVAL OF TEMPORARY DRAINAGE AND ENTRANCE PIPES AS SHOWN ON THE TRAFFIC CONTROL PLANS WILL NOT BE MEASURED OR PAID FOR SEPARATELY BUT SHALL BE CONSIDERED SUBSIDIARY TO THE CONTRACT LUMP SUM PRICE BID FOR "TRAFFIC CONTROL".

ADDITIONAL SIGNS, BARRICADES AND ANY OTHER TRAFFIC CONTROL DEVICES NOT SHOWN ON THE PLANS WHICH MAY BE DEEMED NECESSARY BY THE ENGINEER FOR TRAFFIC CONTROL DURING CONSTRUCTION WILL NOT BE MEASURED OR PAID FOR SEPARATELY BUT SHALL BE SUBSIDIARY TO THE CONTRACT LUMP SUM PRICE BID FOR "TRAFFIC CONTROL".

THE CONTRACTOR SHALL PROVIDE ALL WEATHER ACCESS DRIVES TO ALL PROPERTIES ADJACENT TO THE PROJECT. ALL COSTS ASSOCIATED WITH PROVIDING ACCESS TO ADJACENT PROPERTIES DURING CONSTRUCTION SHALL BE INCLUDED IN THE CONTRACT LUMP SUM PRICE BID FOR "TRAFFIC CONTROL".

STAGE	MAJOR CONSTRUCTION ITEMS	HANDLING OF TRAFFIC	REMARKS
IA	Install new Traffic Signal at 37th St. & Broadway Intersection. Permanent Pavement Widening Rt. from 37th St. Sta. 95+28.50 to Sta. 99+17.35, including milling, surface course and pavement markings. Construct Channel "A" and 6' x 3' Control Structure. Construct Channel "B".	Existing traffic configuration to be maintained.	Traffic Control for widening shall comply with the Manual on Uniform Traffic Control Devices (MUTCD) for Streets and Highways (Latest Edition). Lane closures with the use of flaggers will be permitted during daylight hours with the approval of the Engineer.
IB	Install south part of Sanitary Sewer Line Nos. 1, 2, 3, and 4. Construct south part of 8' x 3' RCB at Sta. 128+45. Install south part of 42"x27" CRP at Sta. 144+94. Install south part of 38"x24" CRP at Sta. 147+76. Construct south part of 2-6' x 3' RCB at Sta. 153+46. Temporary pavement right on 37th St at locations shown on plan.	1-Lane, 1-Way EB traffic on north half of 37th St. from Broadway to Hydraulic. WB 37th St. Closed from Broadway to Hydraulic, traffic on Detour. 2-Lane, 2-Way traffic on 37th St. from Hydraulic east. 2-Lane, 2-Way traffic on Hydraulic.	Contractor shall coordinate all EB 37th St. traffic handling with Railroad for signal protection.
2	Complete installation of Sanitary Sewer Line Nos. 1, 2, 3, and 4. Construct north part of 8' x 3' RCB at Sta. 128+45. Install north part of 42"x27" CRP at Sta. 144+94. Install north part of 38"x24" CRP at Sta. 147+76. Construct north part of 2-6' x 3' RCB at Sta. 153+46. Permanent Pavement Lt. on 37th St. from Sta. 99+57.03 to Sta. 151+74.64.	1-Lane, 1-Way EB traffic on south half of 37th St. from Broadway to Hydraulic. WB 37th St. Closed from Broadway to Hydraulic, traffic on Detour. 2-Lane, 2-Way traffic on 37th St. from Hydraulic east.	
2A	Permanent Pavement Lt. on 37th St. from Sta. 152+92.64 to Sta. 155+09.22.	SB Hydraulic Closed from 45th St. to 37th St., traffic on Detour. 1-Lane, 1-Way NB traffic on Hydraulic from 37th St. to 45th St. 2-Lane, 2-Way traffic on Hydraulic from 37th St. south.	The Contractor shall focus efforts towards completing the intersection to expedite the opening of Hydraulic to normal traffic configuration.
2B	Permanent Pavement Lt. on 37th St. from Sta. 151+74.64 to Sta. 152+92.64.	SB Hydraulic Closed from 45th St. to 37th St., traffic on Detour. 1-Lane, 1-Way NB traffic on Hydraulic from 37th St. to 45th St. 2-Lane, 2-Way traffic on Hydraulic from 37th St. south.	The Contractor shall focus efforts towards completing the intersection to expedite the opening of Hydraulic to normal traffic configuration.
3	Permanent Pavement Rt. on 37th St. from Sta. 99+57.03 to Sta. 151+74.64.	1-Lane, 1-Way EB traffic on north half of 37th St. from Broadway to Hydraulic. WB 37th St. Closed from Broadway to Hydraulic, traffic on Detour. 2-Lane, 2-Way traffic on 37th St. from Hydraulic east.	Contractor shall coordinate all EB 37th St. traffic handling with Railroad for signal protection.
3A	Permanent Pavement Rt. on 37th St. from Sta. 151+74.64 to Sta. 152+92.64.	2-Lane, 2-Way traffic on Hydraulic.	The Contractor shall focus efforts towards completing the intersection to expedite the opening of Hydraulic to normal traffic configuration.
3B	Permanent Pavement Rt. on 37th St. from Sta. 152+92.64 to Sta. 155+09.22.	2-Lane, 2-Way traffic on Hydraulic.	The Contractor shall focus efforts towards completing the intersection to expedite the opening of Hydraulic to normal traffic configuration.
4	Surface Course on 37th St. from Sta. 153+98.64 to Sta. 155+09.22, final seeding, marking, and other miscellaneous items.	Open lanes to traffic as work is completed.	Lane closures with the use of flaggers will be permitted during daylight hours with the approval of the Engineer. All traffic control shall be in accordance with the MUTCD (Latest Edition).

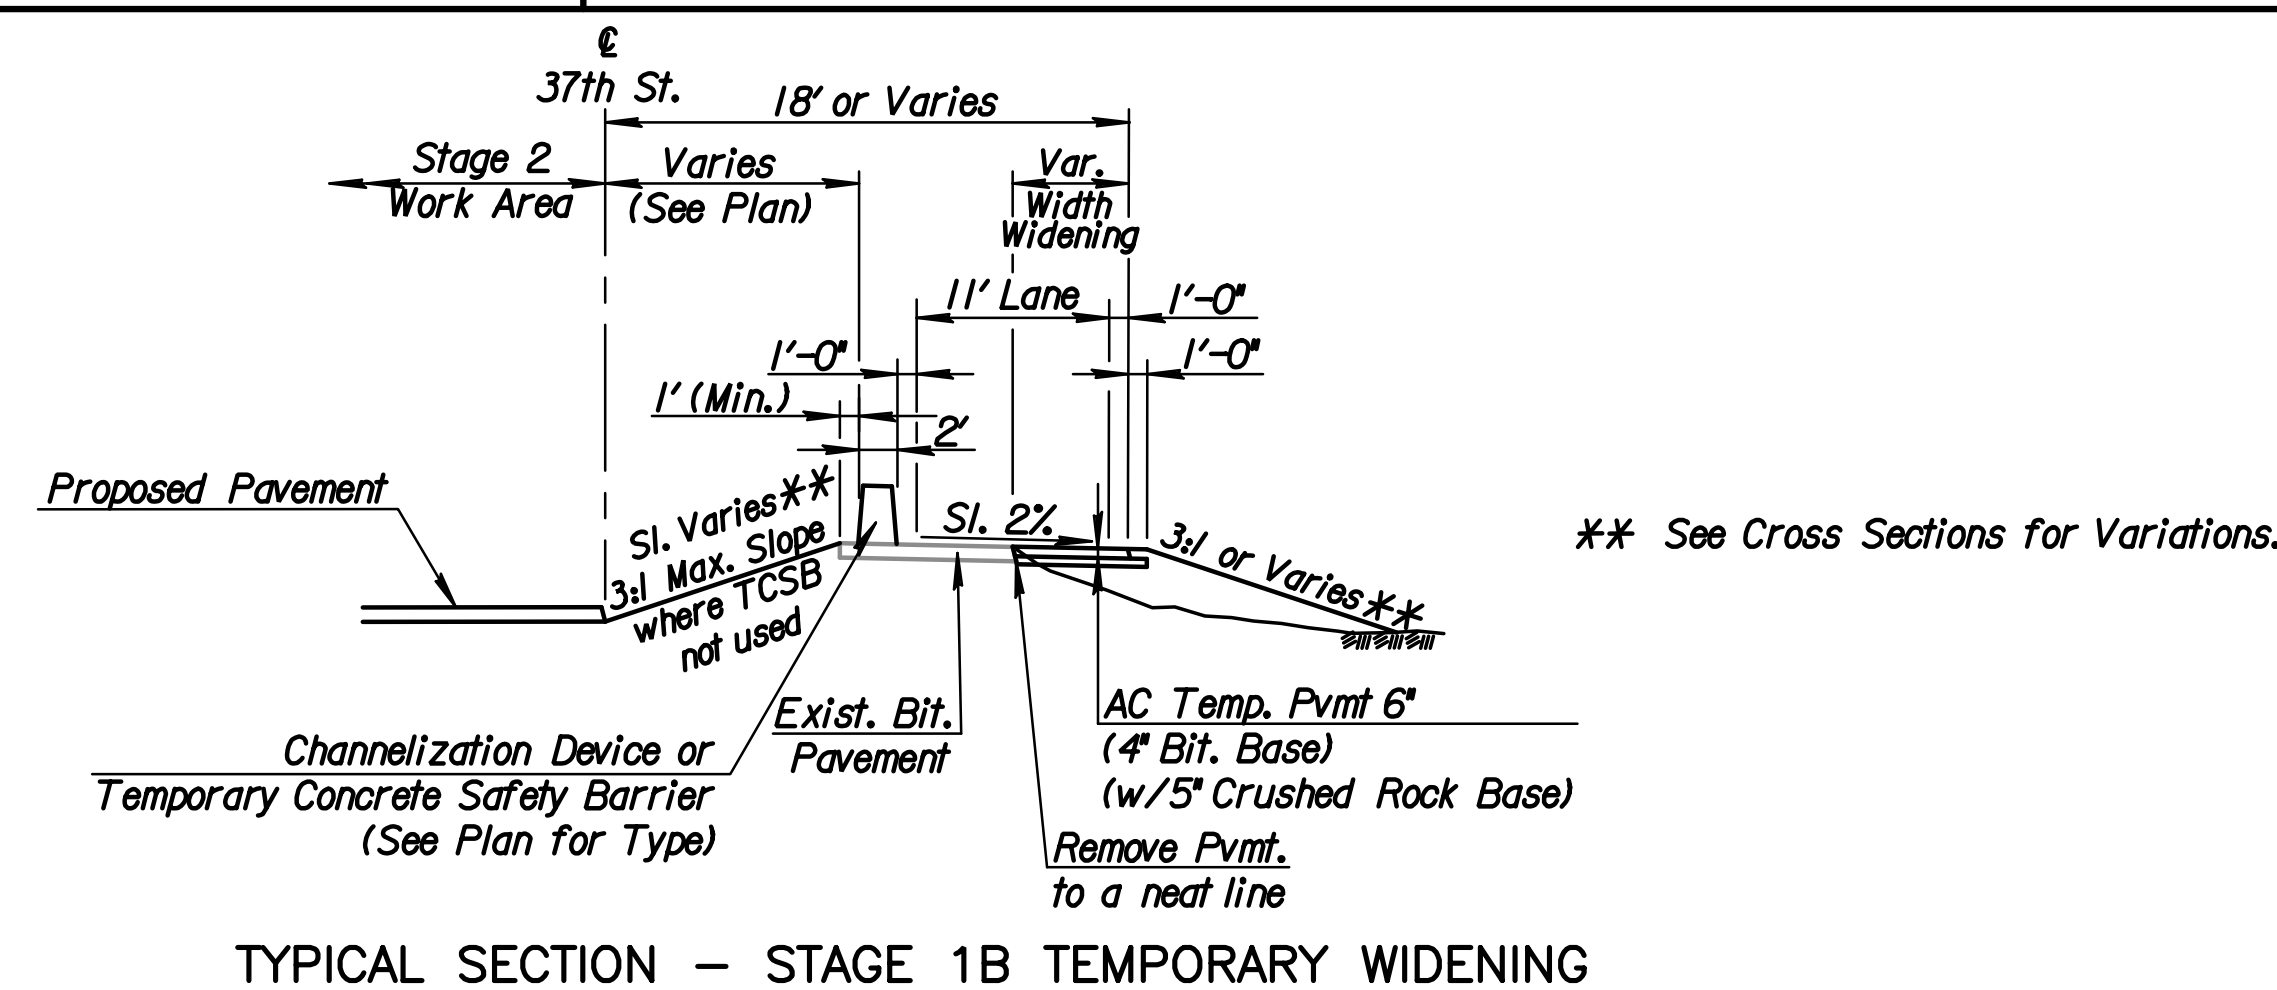

No.	Revision	By	Date
TRAFFIC HANDLING & CONSTRUCTION SEQUENCE GARY JANZEN, P.E.-CITY ENGINEER CITY OF WICHITA PROJECT NO. 472-84692			
 PROFESSIONAL ENGINEERING CONSULTANTS, P.A. 303 SOUTH TOPEKA WICHITA, KS 67202 316-262-2691 www.pec1.com			
Designed by	JPS	Job No.	08207
Drawn by	SVB	Date	August, 2013
			Sht. 118 of 193