

WATERLINE MODIFICATIONS


ALONG

37TH STREET NORTH BROADWAY TO HYDRAULIC

CITY OF WICHITA PROJECT NO. 448-90581
OCA NO. 636268

CITY OF WICHITA, KANSAS

GARY JANZEN, P.E. - CITY ENGINEER

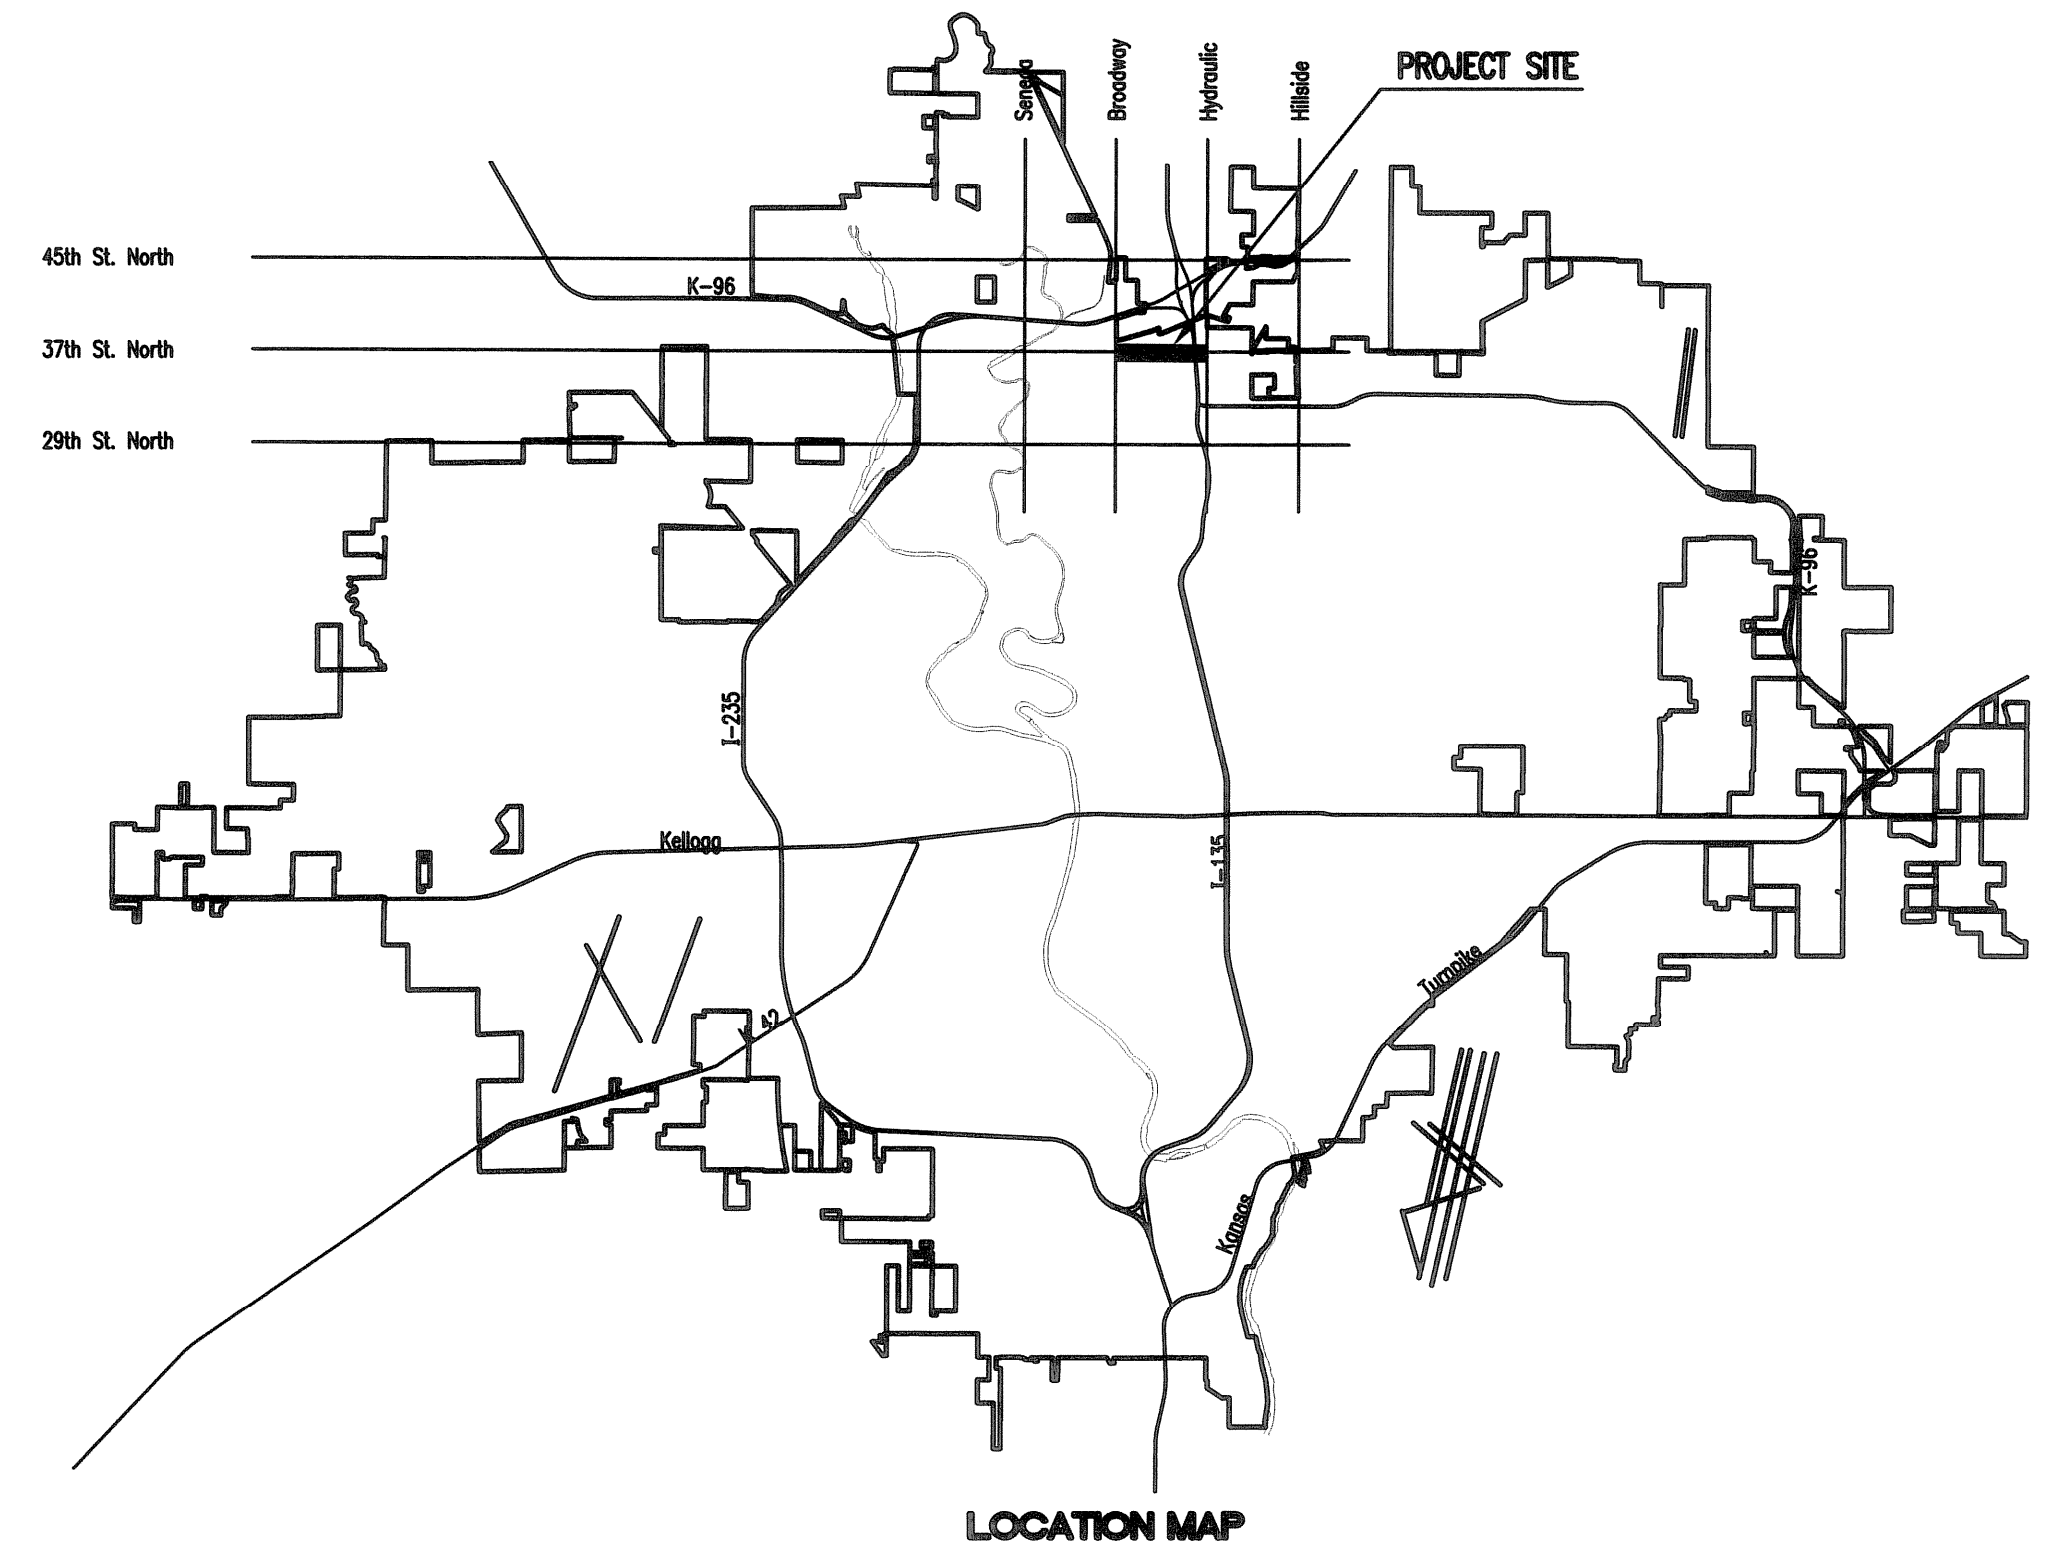

INDEX OF SHEETS

SHEET NO. C1	TITLE SHEET
SHEET NO. C2	KEY MAP AND GENERAL NOTES
SHEET NO. C3	CITY OF WICHITA WATERLINE MAP
SHEET NO. C4-C14	MISCELLANEOUS ADJUSTMENT PLANS
SHEET NO. C15-C27	WATERLINE ADJUSTMENTS PLAN/PROFILE
SHEET NO. C28	STANDARD WATER ASSEMBLY DETAILS
SHEET NO. C29	MISCELLANEOUS WATER DETAILS
SHEET NO. C30	STANDARD WATER SERVICE DETAIL
SHEET NO. C31	FIRE HYDRANT ADJUSTMENT DETAILS AND METER BOX/VALVE BOX ADJUSTMENT TABLES
SHEET NO. C32-C34	SOIL EROSION BMP DETAILS

AUGUST 2013

PLANS PREPARED BY
PROFESSIONAL ENGINEERING CONSULTANTS, P.A.
 ENGINEERS
 WICHITA, KANSAS

