


\* Match Existing  
 φ 5'-0" Transition From Full Height Curb (6 5/8")  
 to 0'-0" Curb.

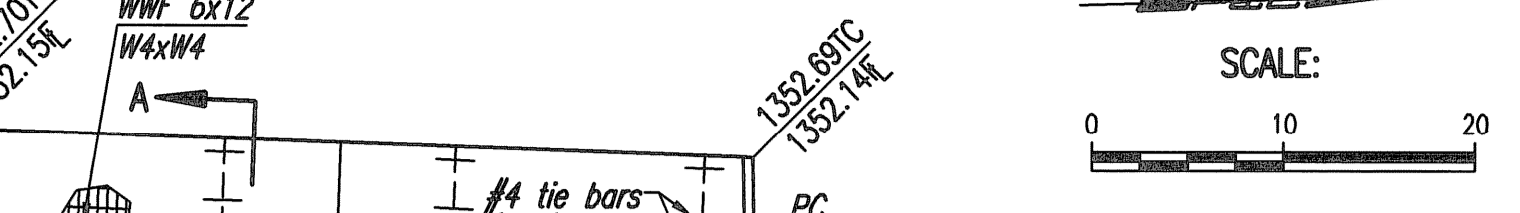

Saved: 12-17-2013 2:21:51 PM by: BUS  
 Plot Scale: 1:10 12-17-2013 2:28:10 PM by: BILL SEKSON  
 C:\2013\12568\000\_001\12568-001-14C-VALLEY GUTTER PLAN

No.	Revision	By	Date
MAIZE ROAD PAVING AND DRAINAGE IMPROVEMENTS LOT 1, BLOCK 1 NEWMARKET V ADDITION <b>VALLEY GUTTER PLAN</b> GARY JANZEN, P.E.—CITY ENGINEER CITY OF WICHITA PROJECT NO. 472-84607			
Designed by	CSB	Job No.	35-12568-000/001
Drawn by	BJS	Date	September 2013
			Sht. 14 of 65