
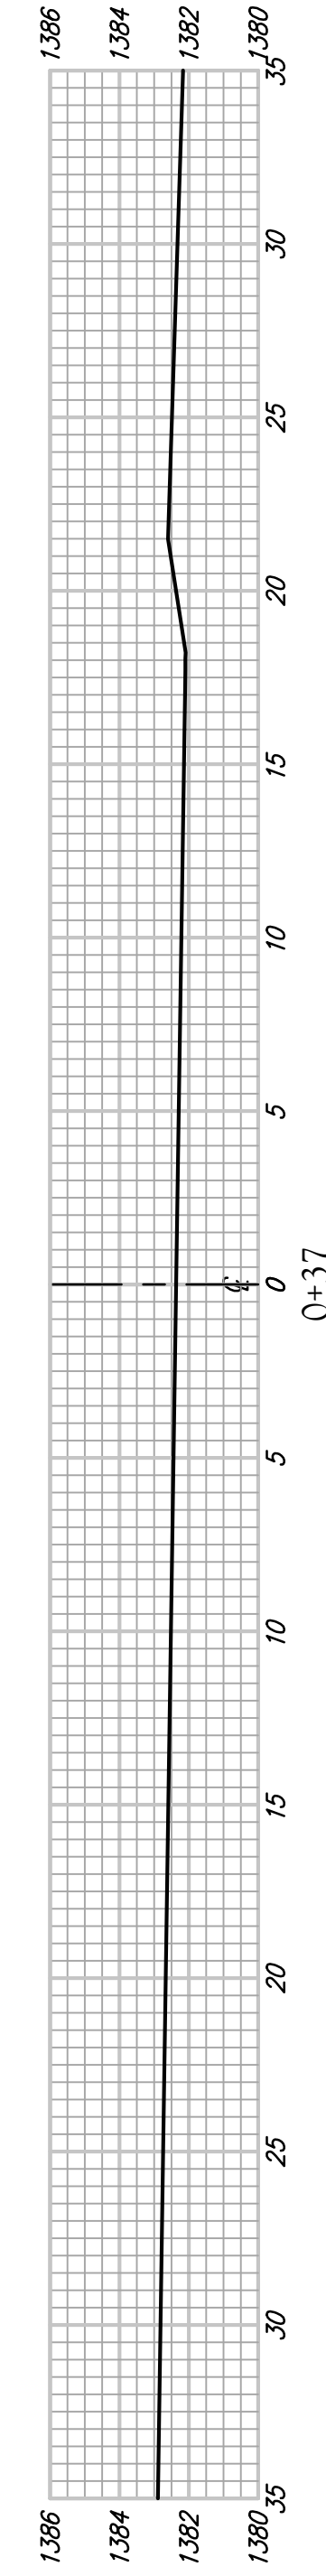
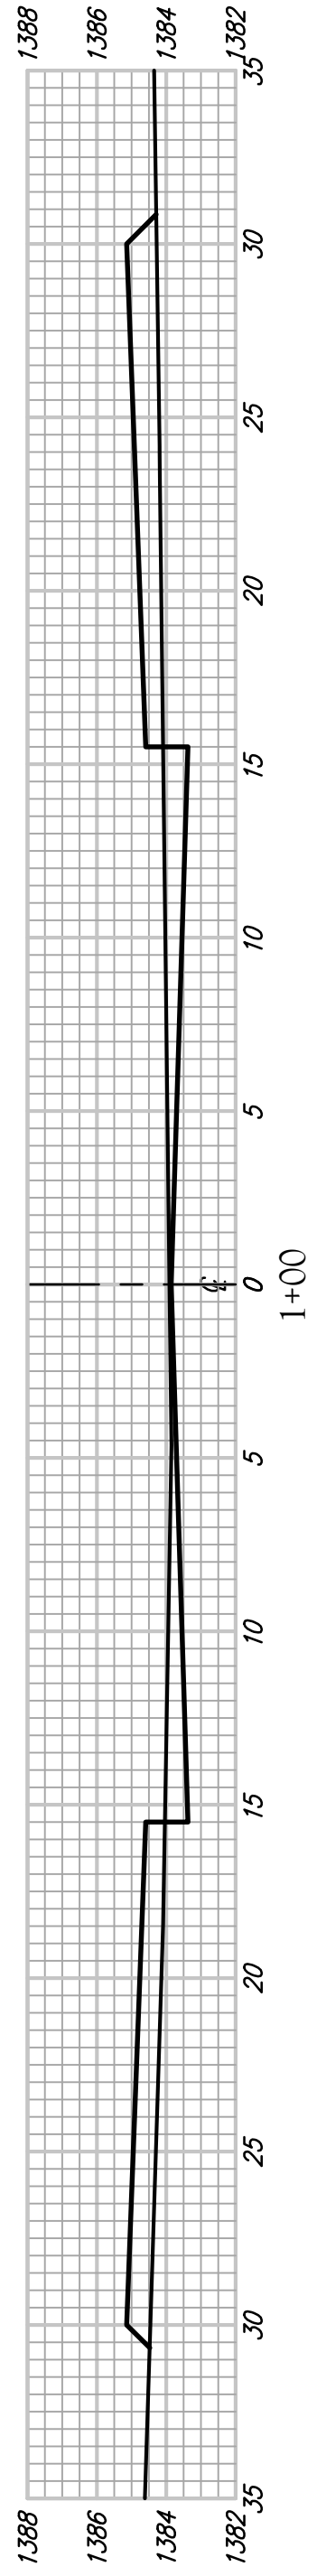
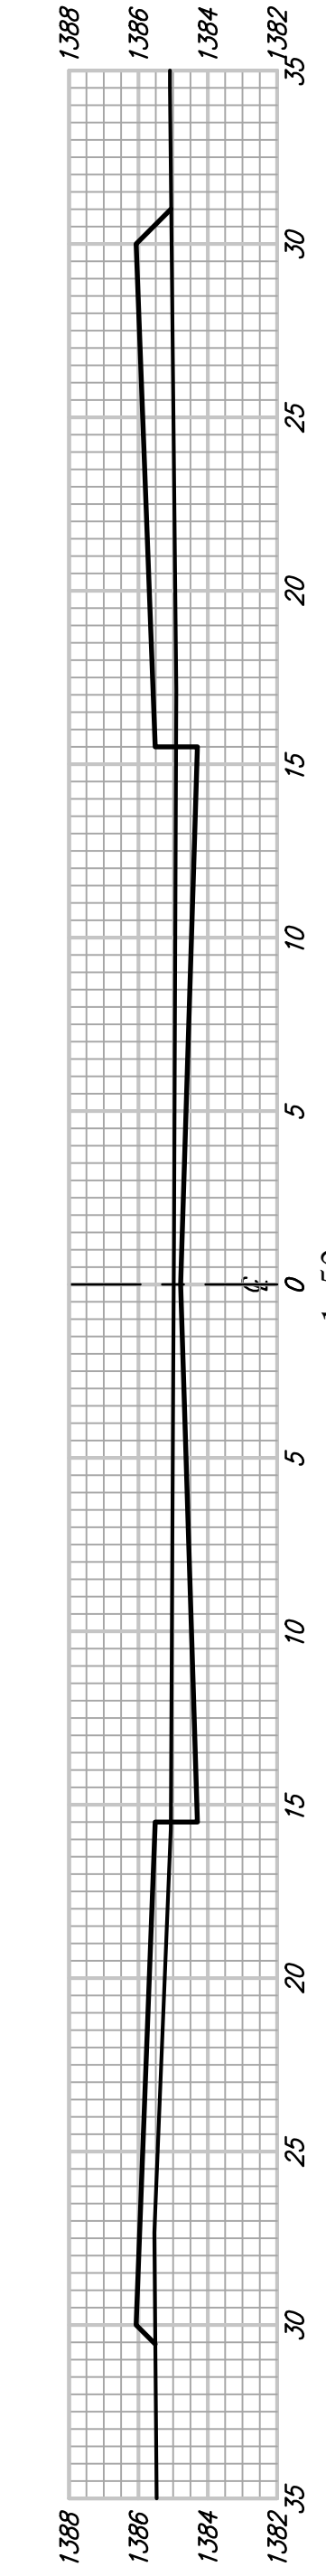
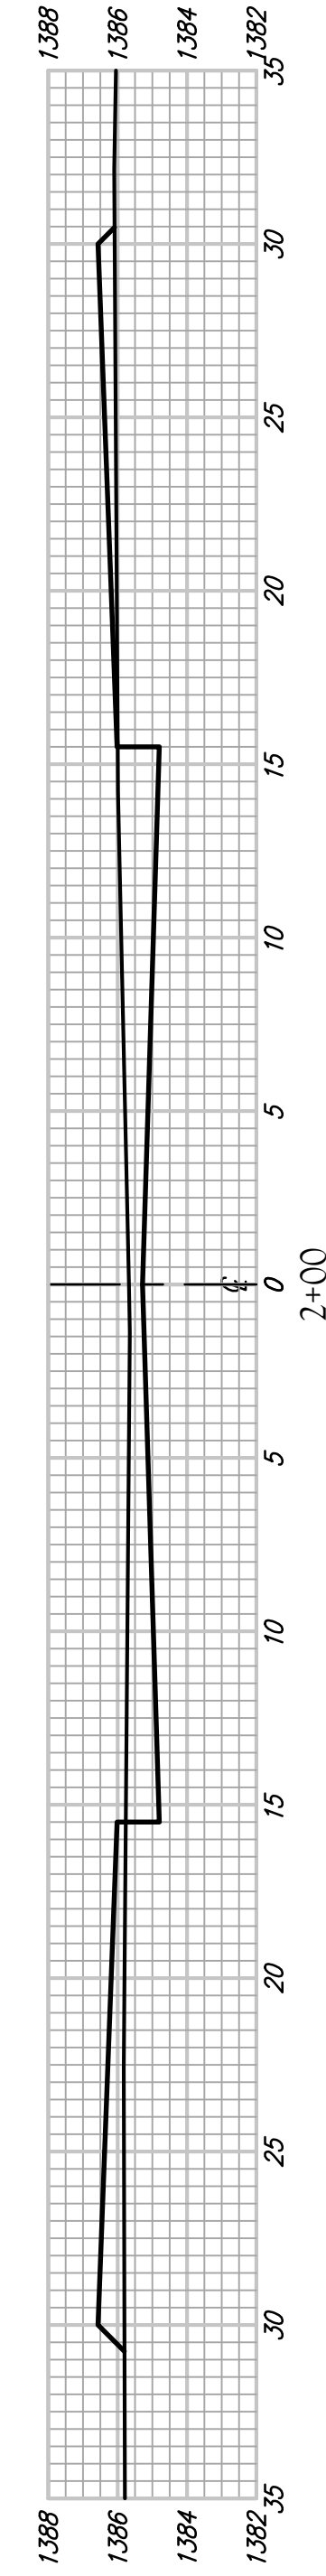
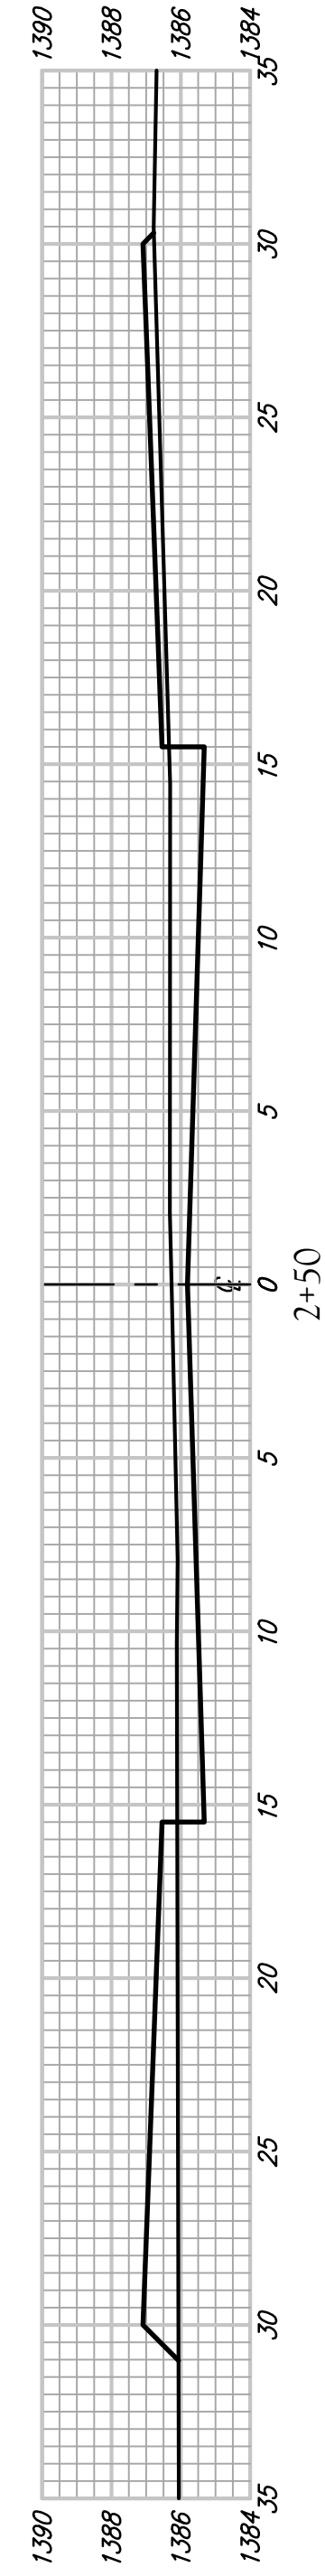


FAWNWOOD CT - Earthwork Totals (Unadjusted)

Station	Out Area	Fill Area	Out Vol	Fill Vol	Cum Out Vol	Cum Fill Vol	Net Vol
0+37	23.6	9.8	0.0	0.0	0.0	0.0	0.0
1+00	10.8	19.7	40.2	34.2	40.2	34.2	6.0
1+50	13.8	19.1	22.8	34.4	63.0	68.6	-5.6
2+00	22.8	11.0	33.9	27.7	96.8	96.2	0.6
2+50	20.5	15.0	40.1	24.1	136.9	120.4	16.5
3+11.16	20.9	9.6	46.8	27.9	183.7	148.3	35.4

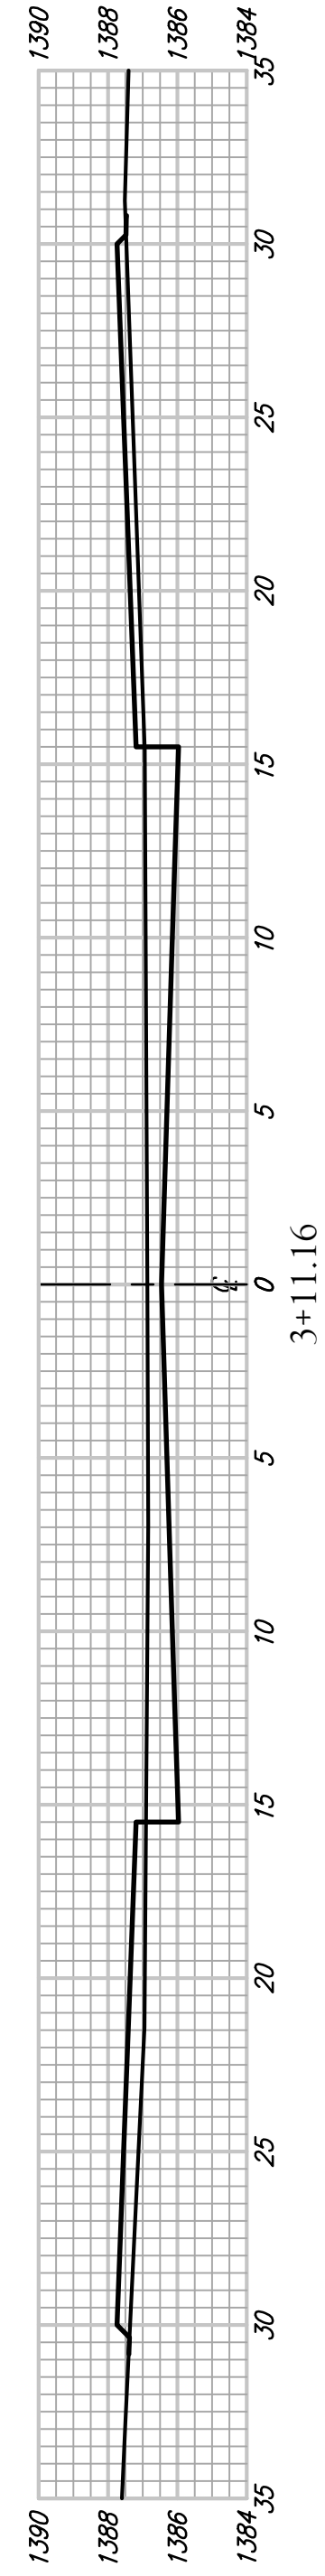

FAWNWOOD CT