
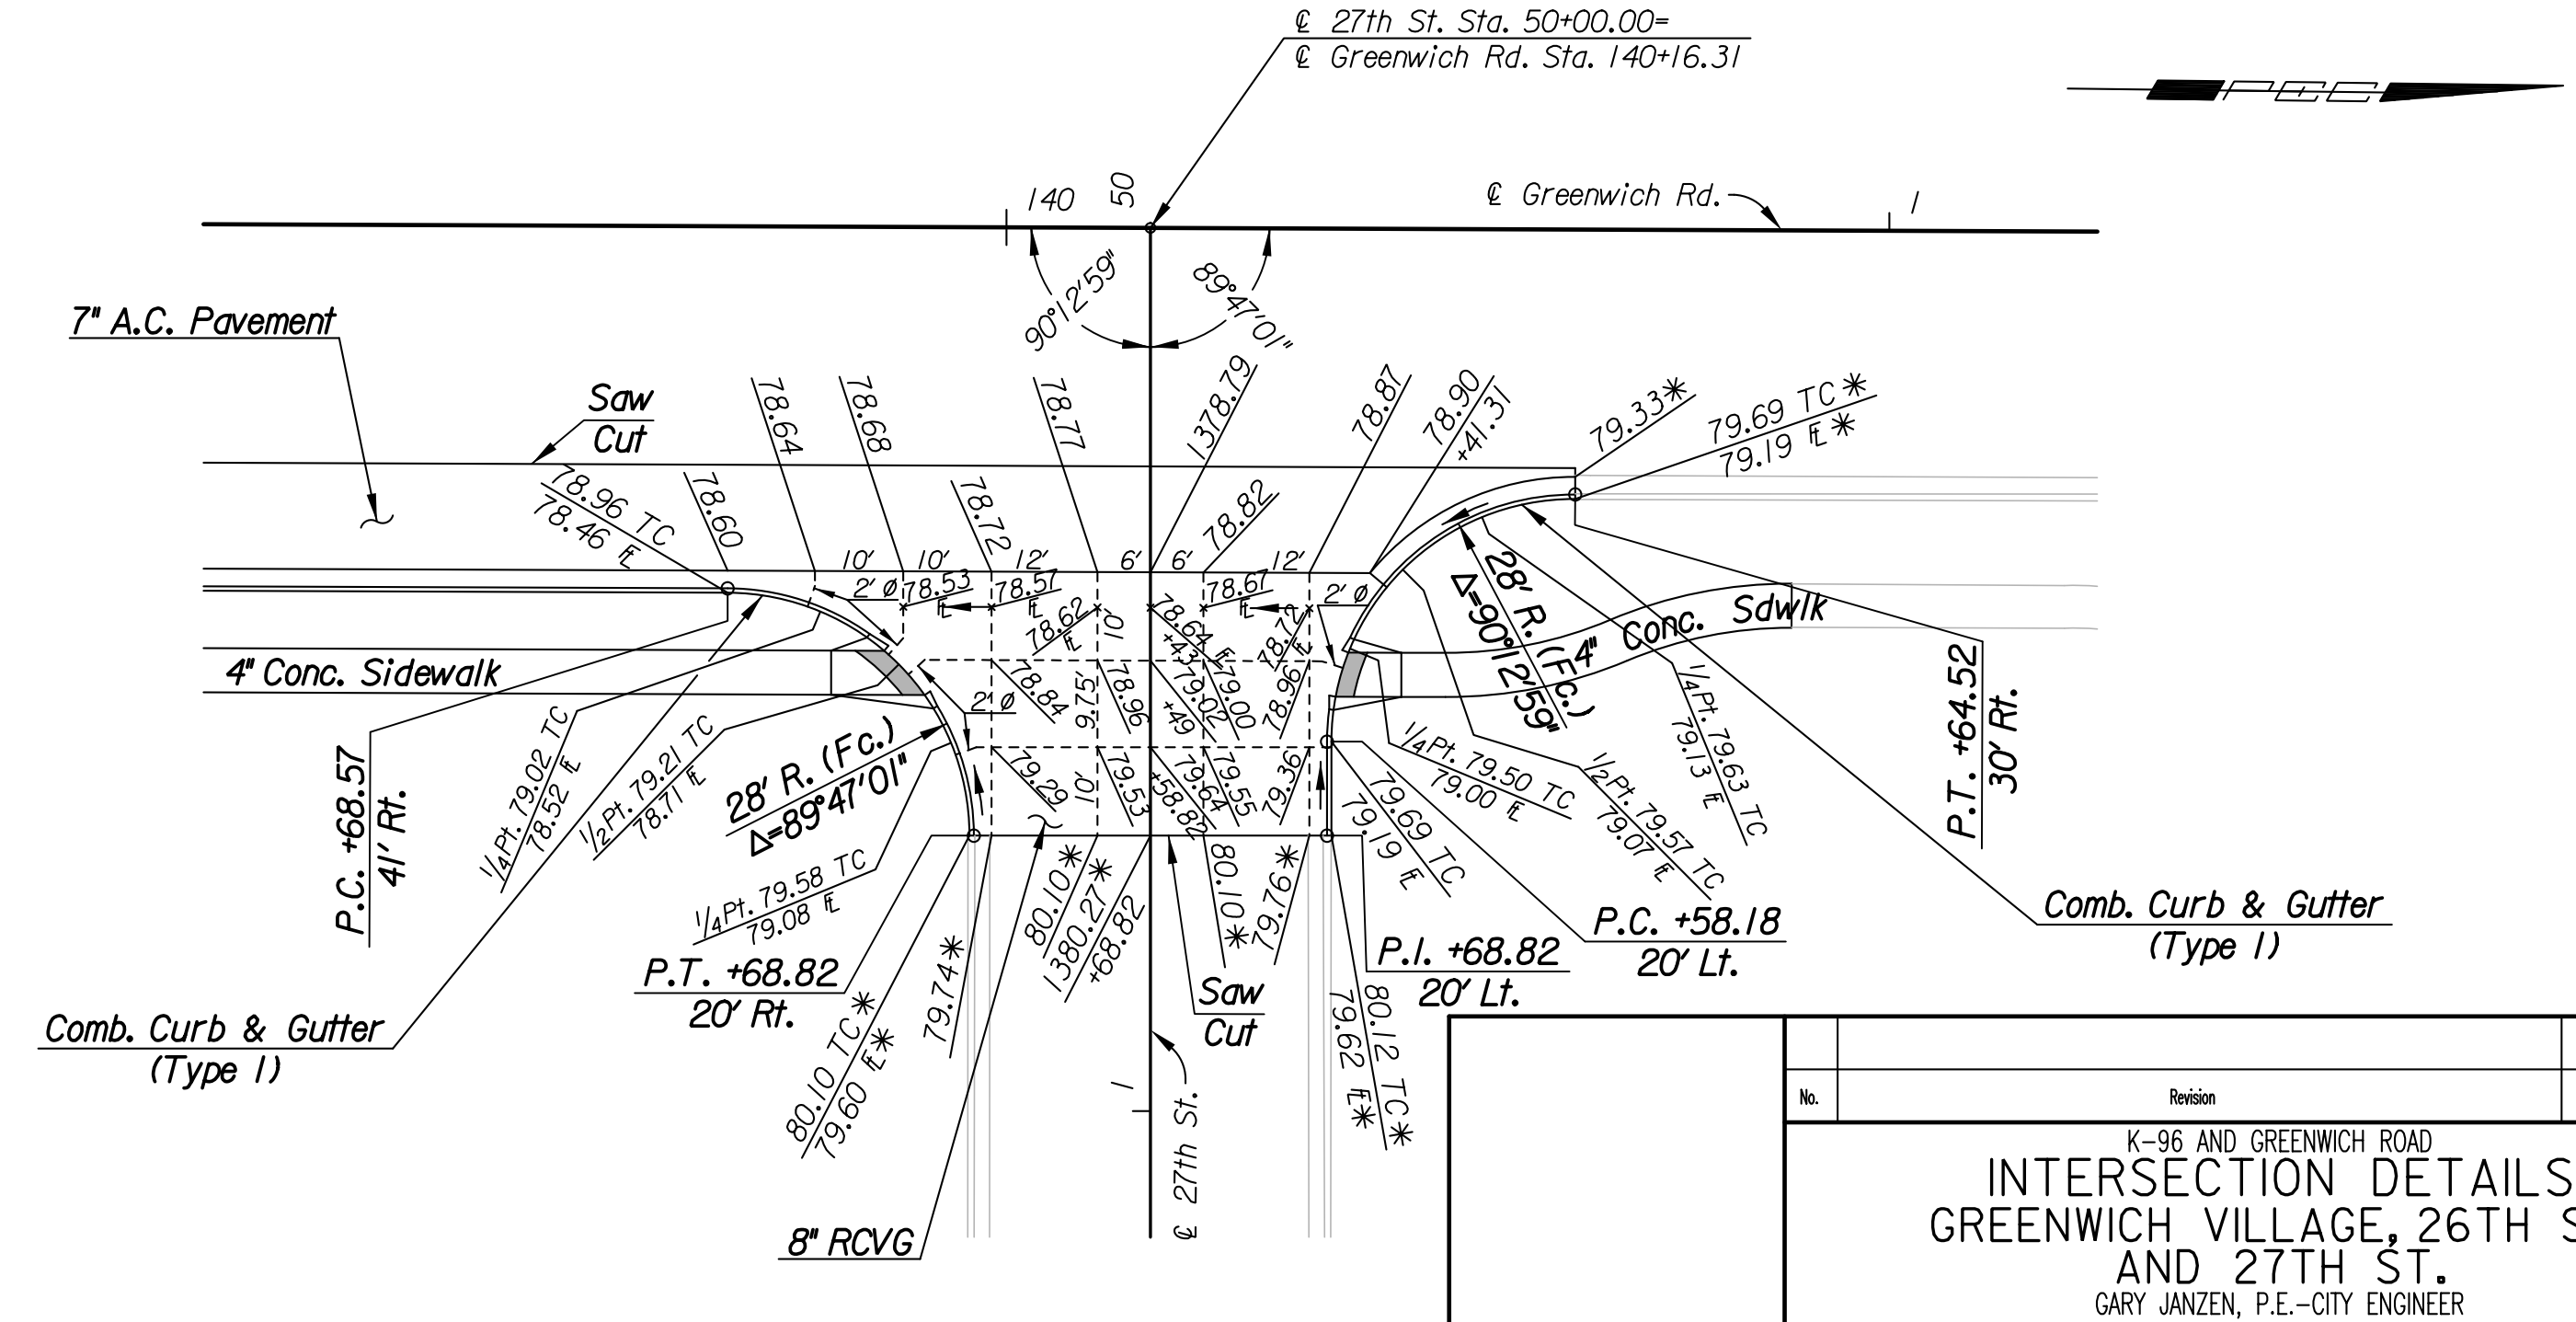
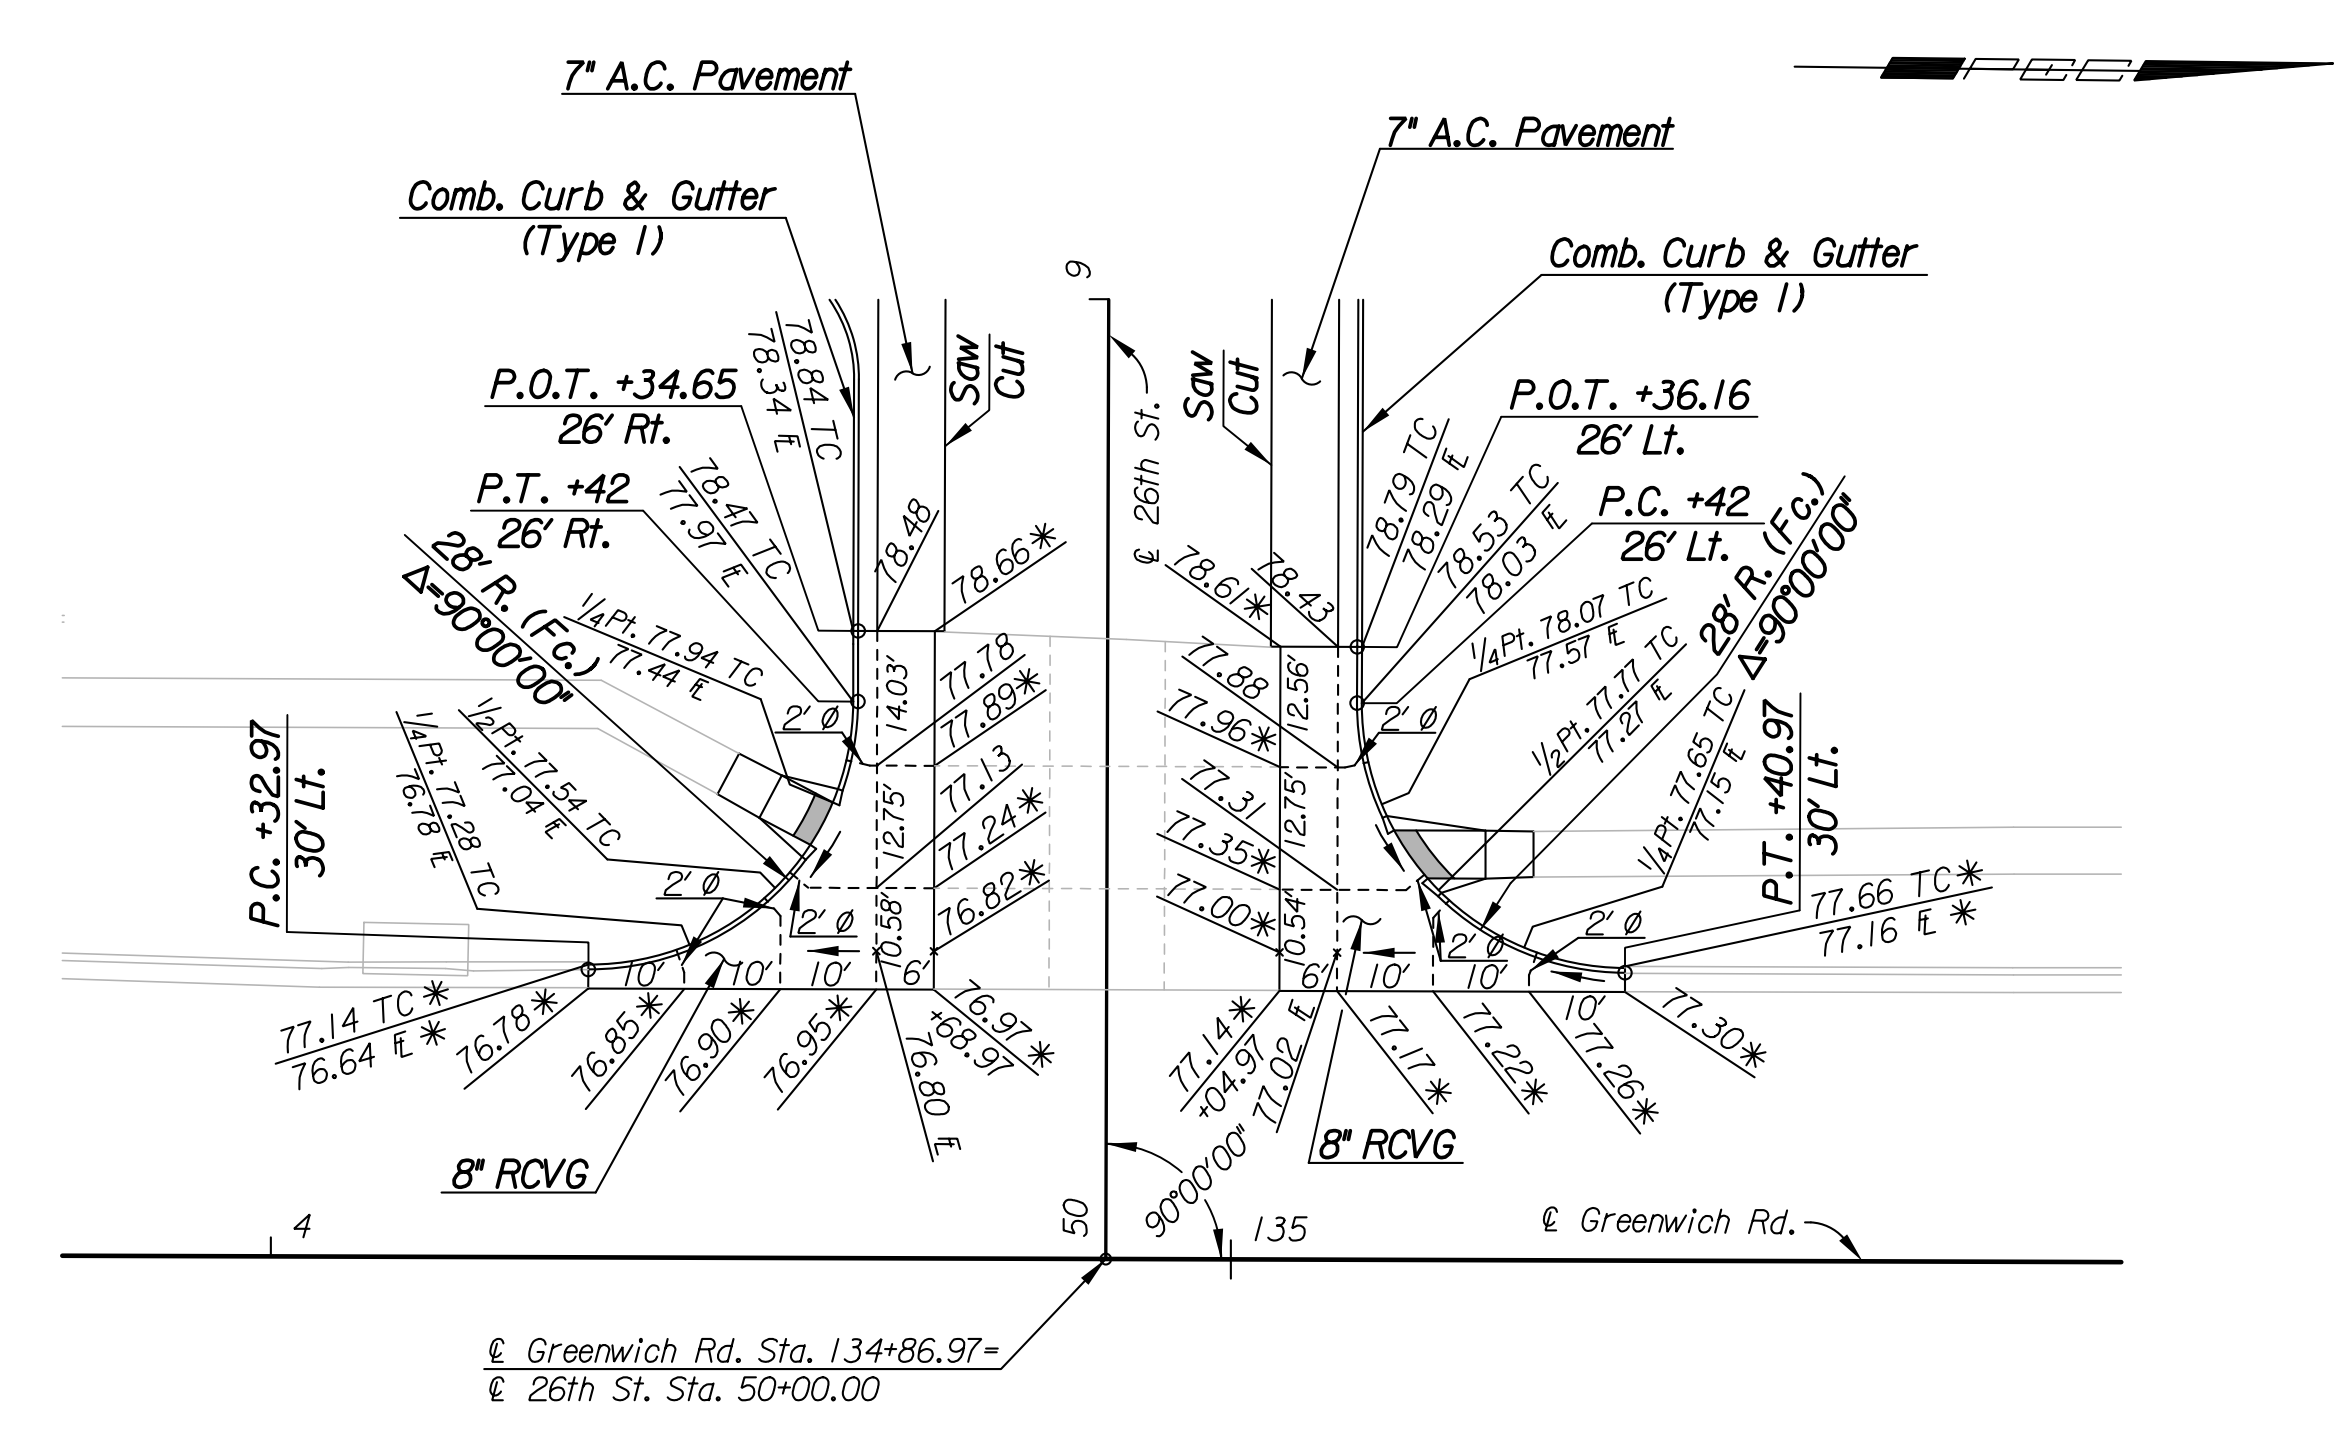
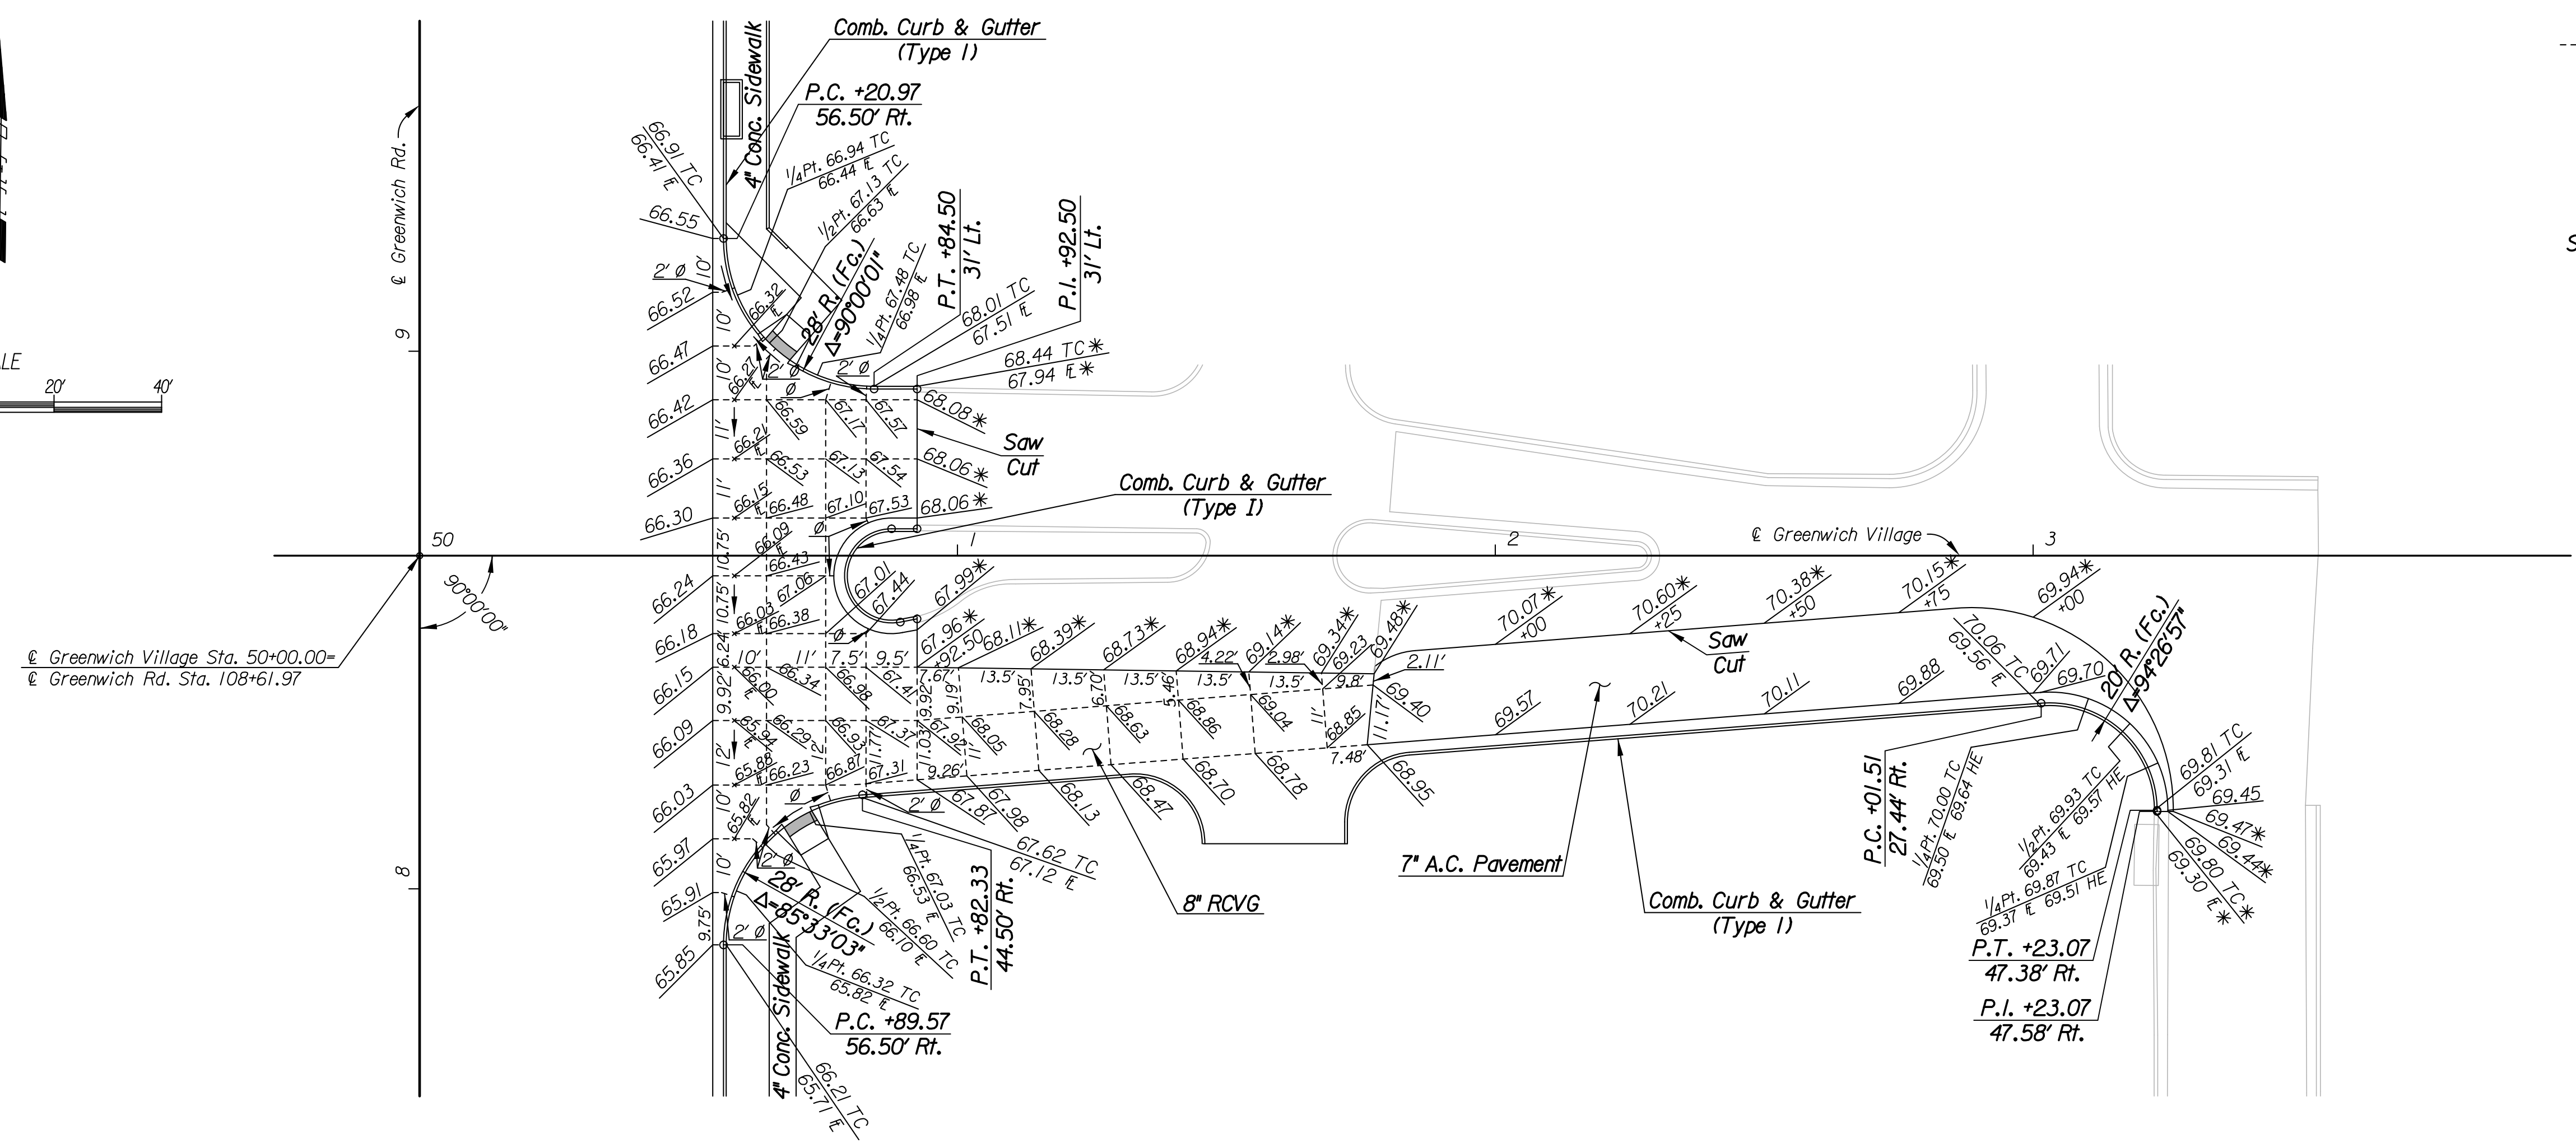


**LEGEND**

- Contraction Joint (C.J.)
- \* Match Existing
- ∅ Omit Dowel or Tie Bars

See Sh. No. 60 for Valley Gutter Details.

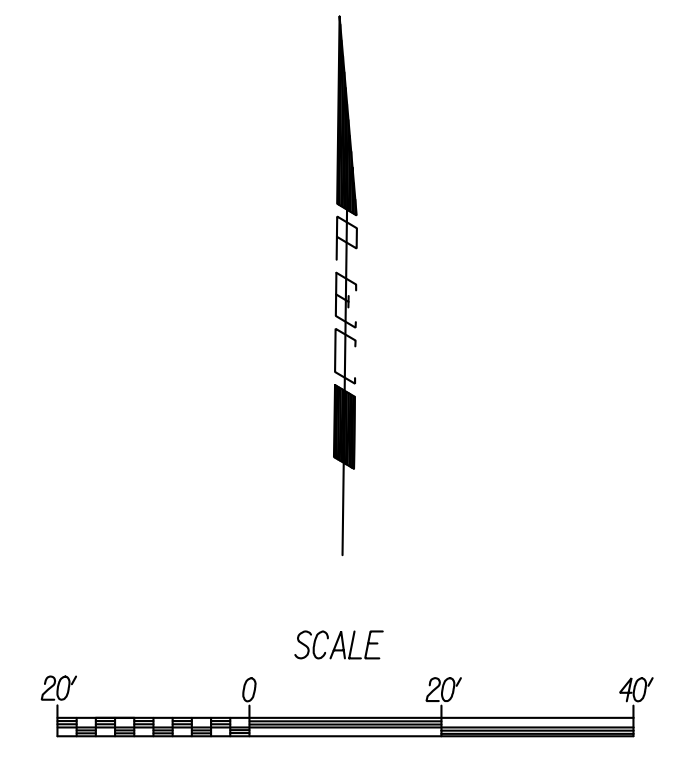

Plotted By: cp  
 Date: 12/30/2013 11:34:31 AM  
 FILE: I:\2009\0952\Intersect-Misc.dgn

No.	Revision	By	Date
K-96 AND GREENWICH ROAD <b>INTERSECTION DETAILS</b> <b>GREENWICH VILLAGE, 26TH ST.</b> <b>AND 27TH ST.</b> GARY JANZEN, P.E.-CITY ENGINEER CITY OF WICHITA PROJECT NO. 472-85066			
PROFESSIONAL ENGINEERING CONSULTANTS, P.A. 303 SOUTH TOPEKA WICHITA, KS 67202 316-262-2691 www.pec1.com			
Designed by	JPS	Job No.	09521
Drawn by	SVB	Date	Jan., 2014
			Sht. 45 of 388