
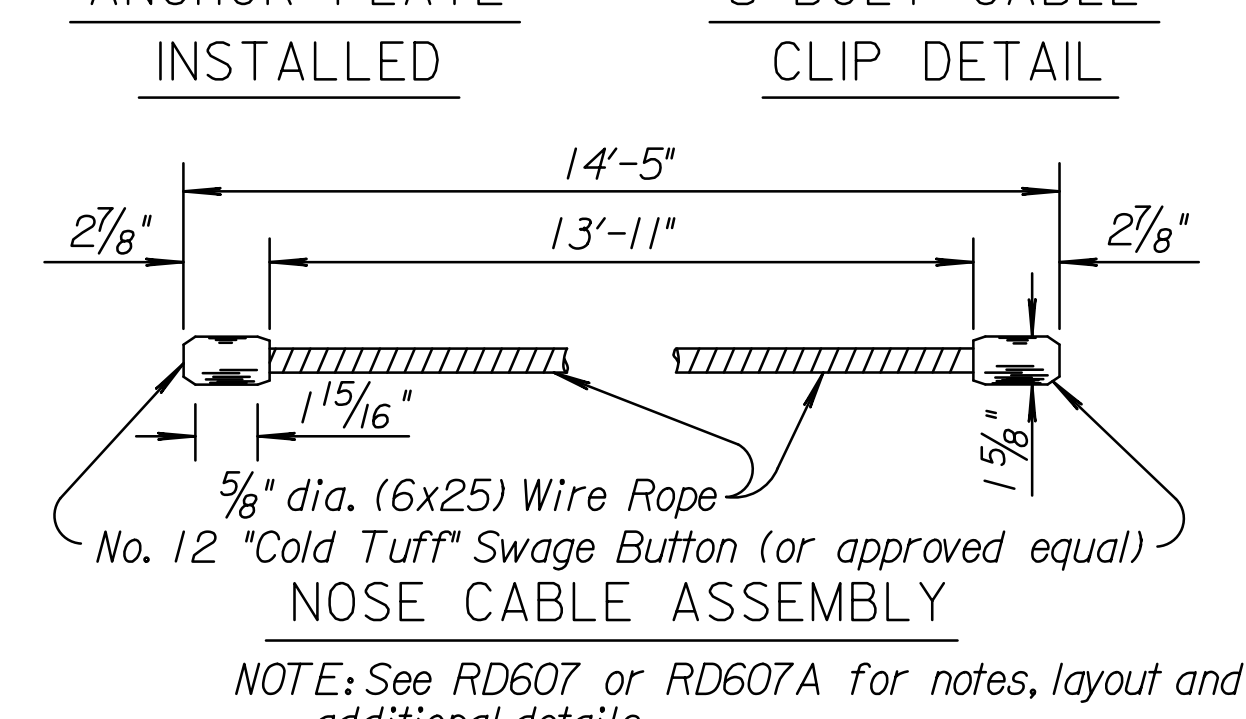
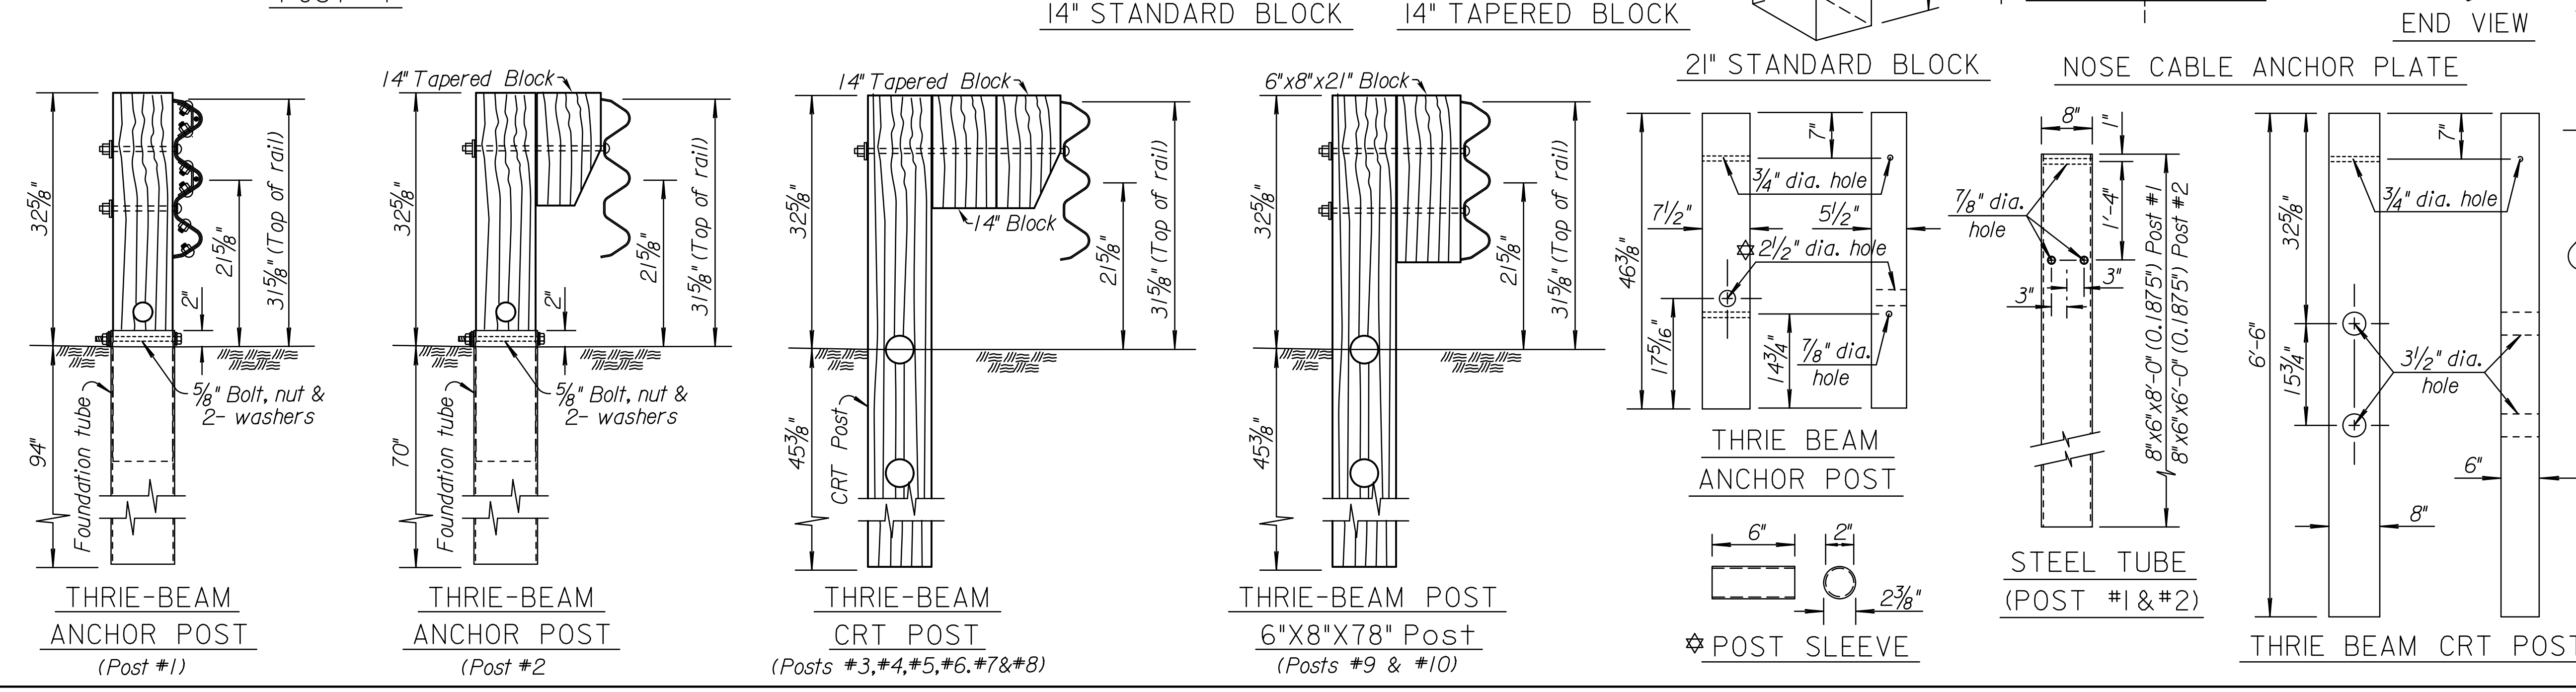
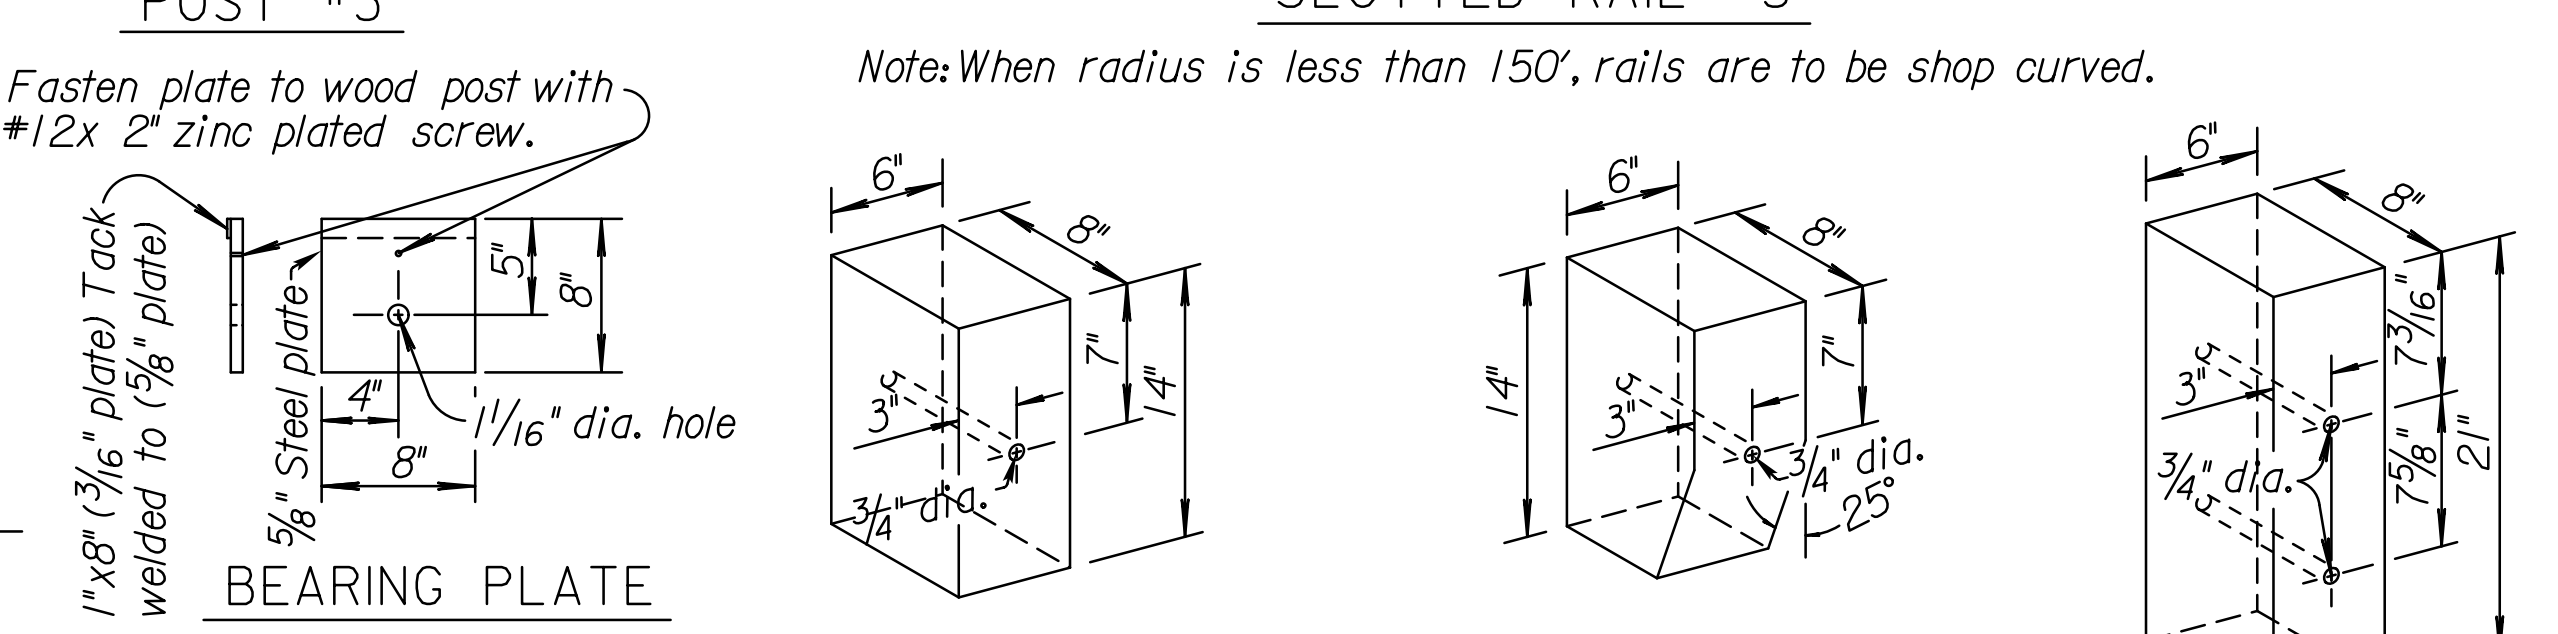
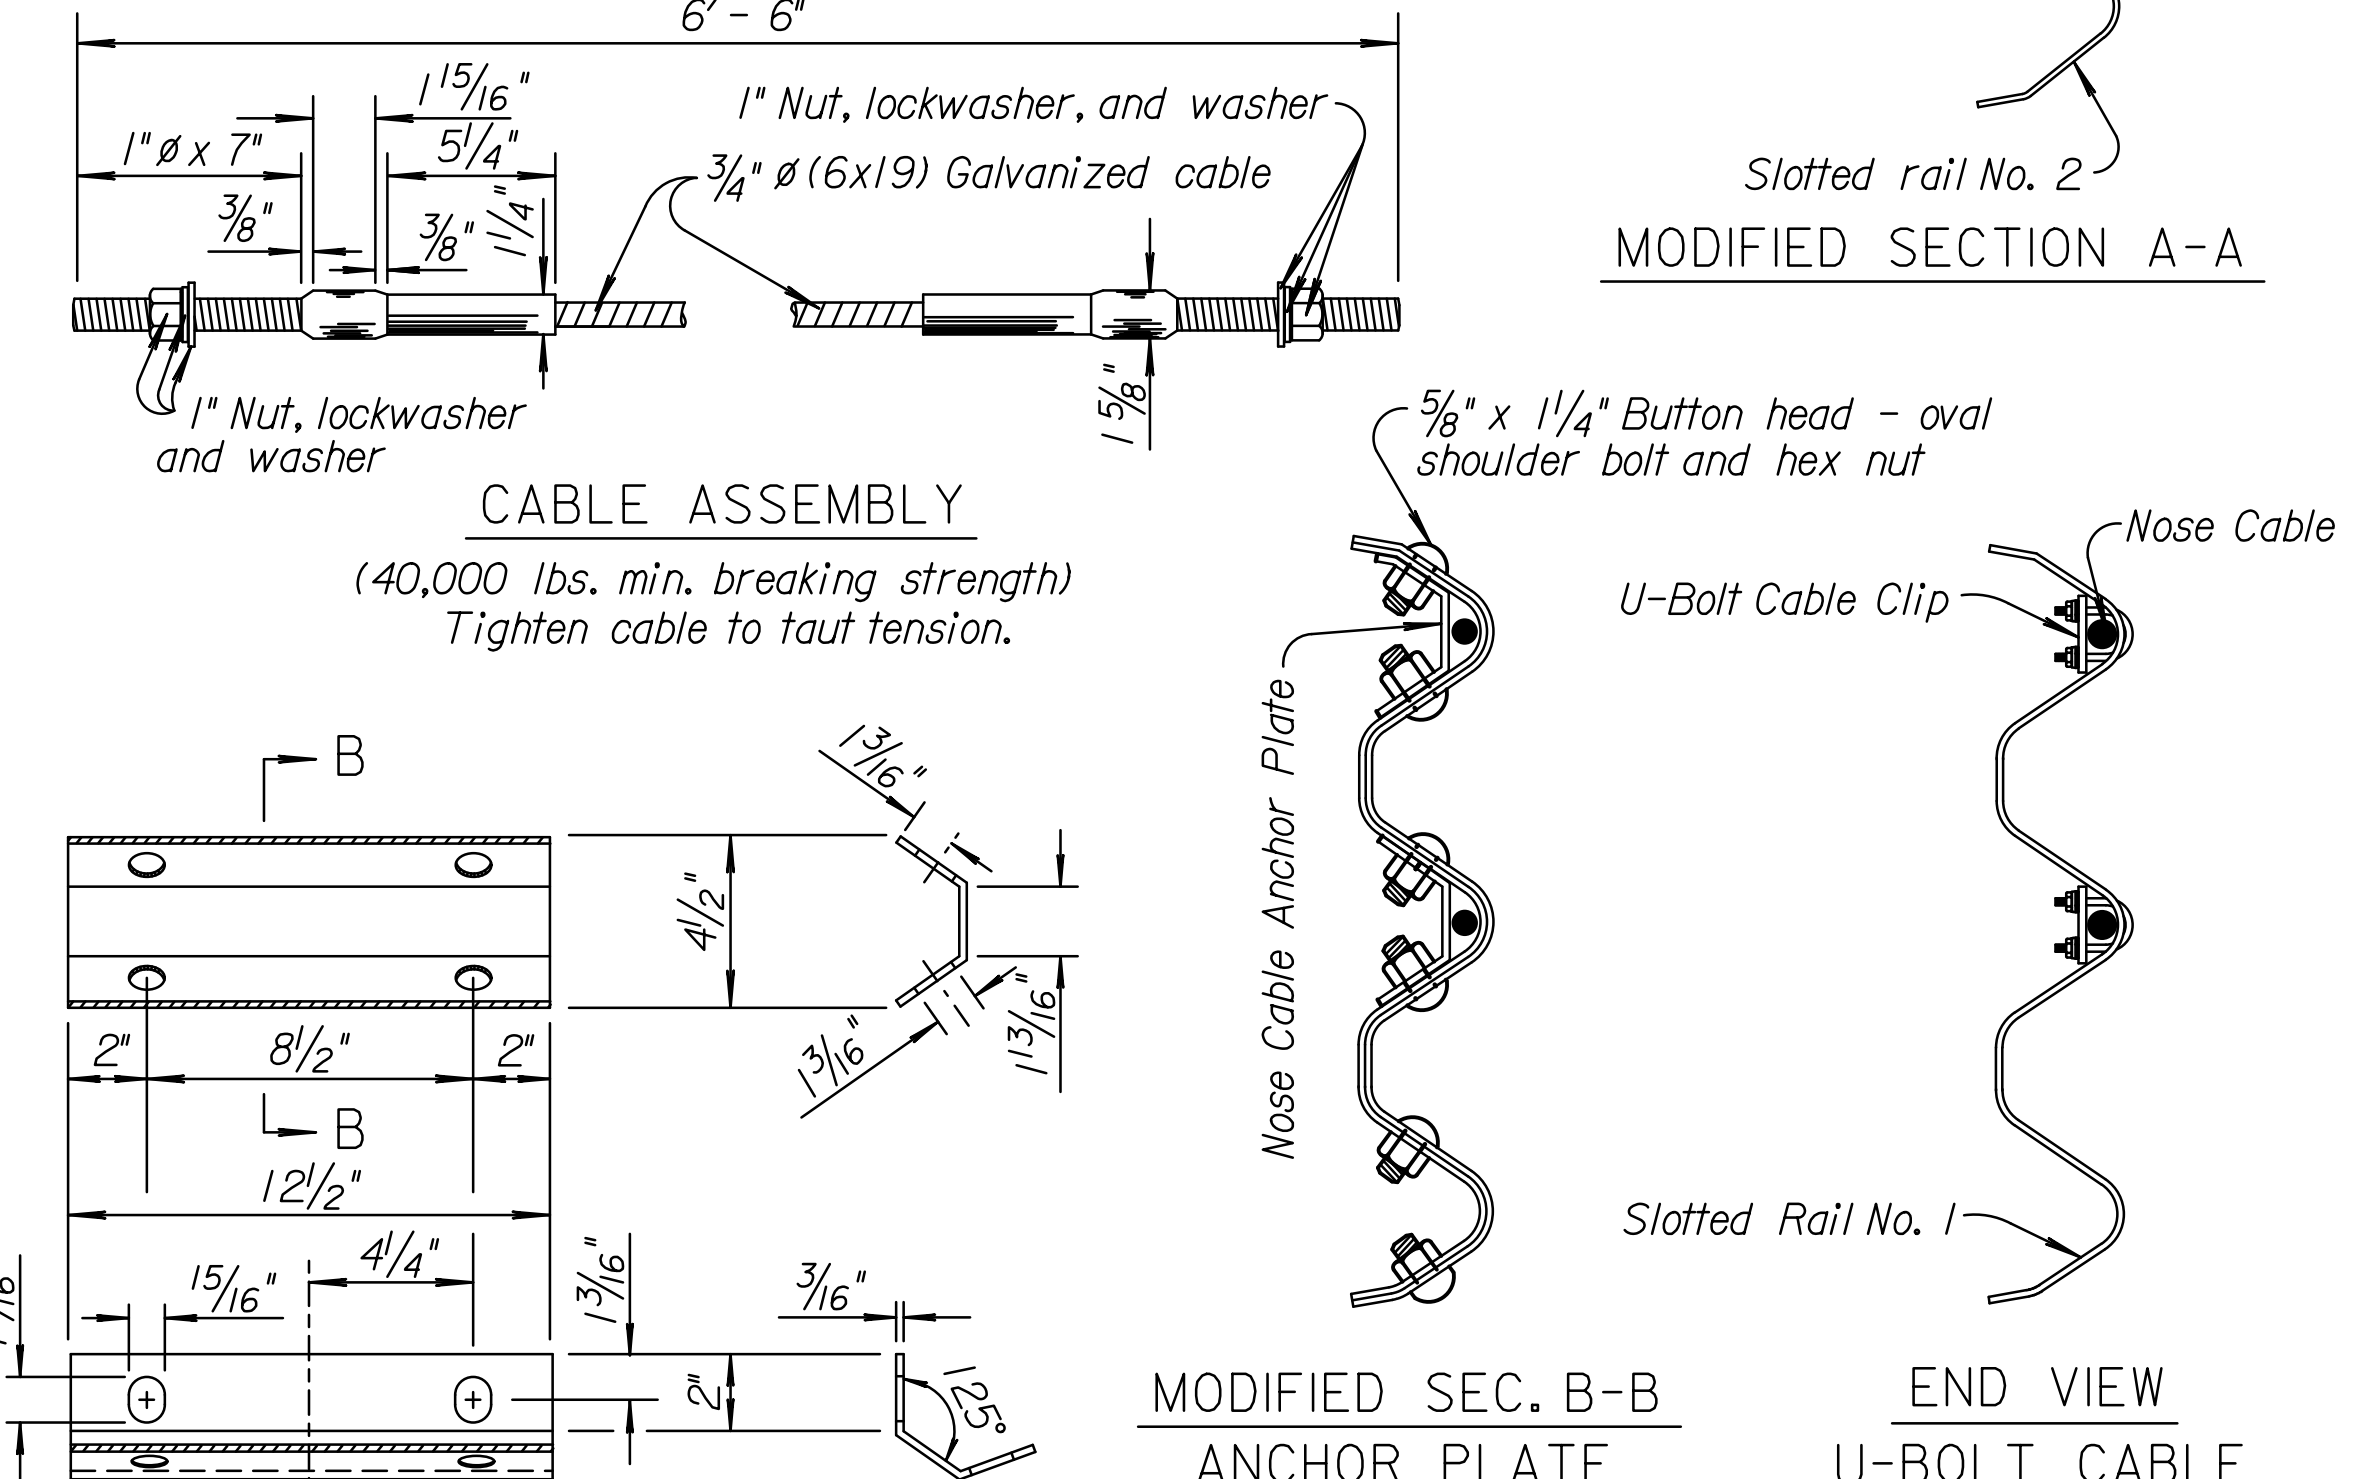
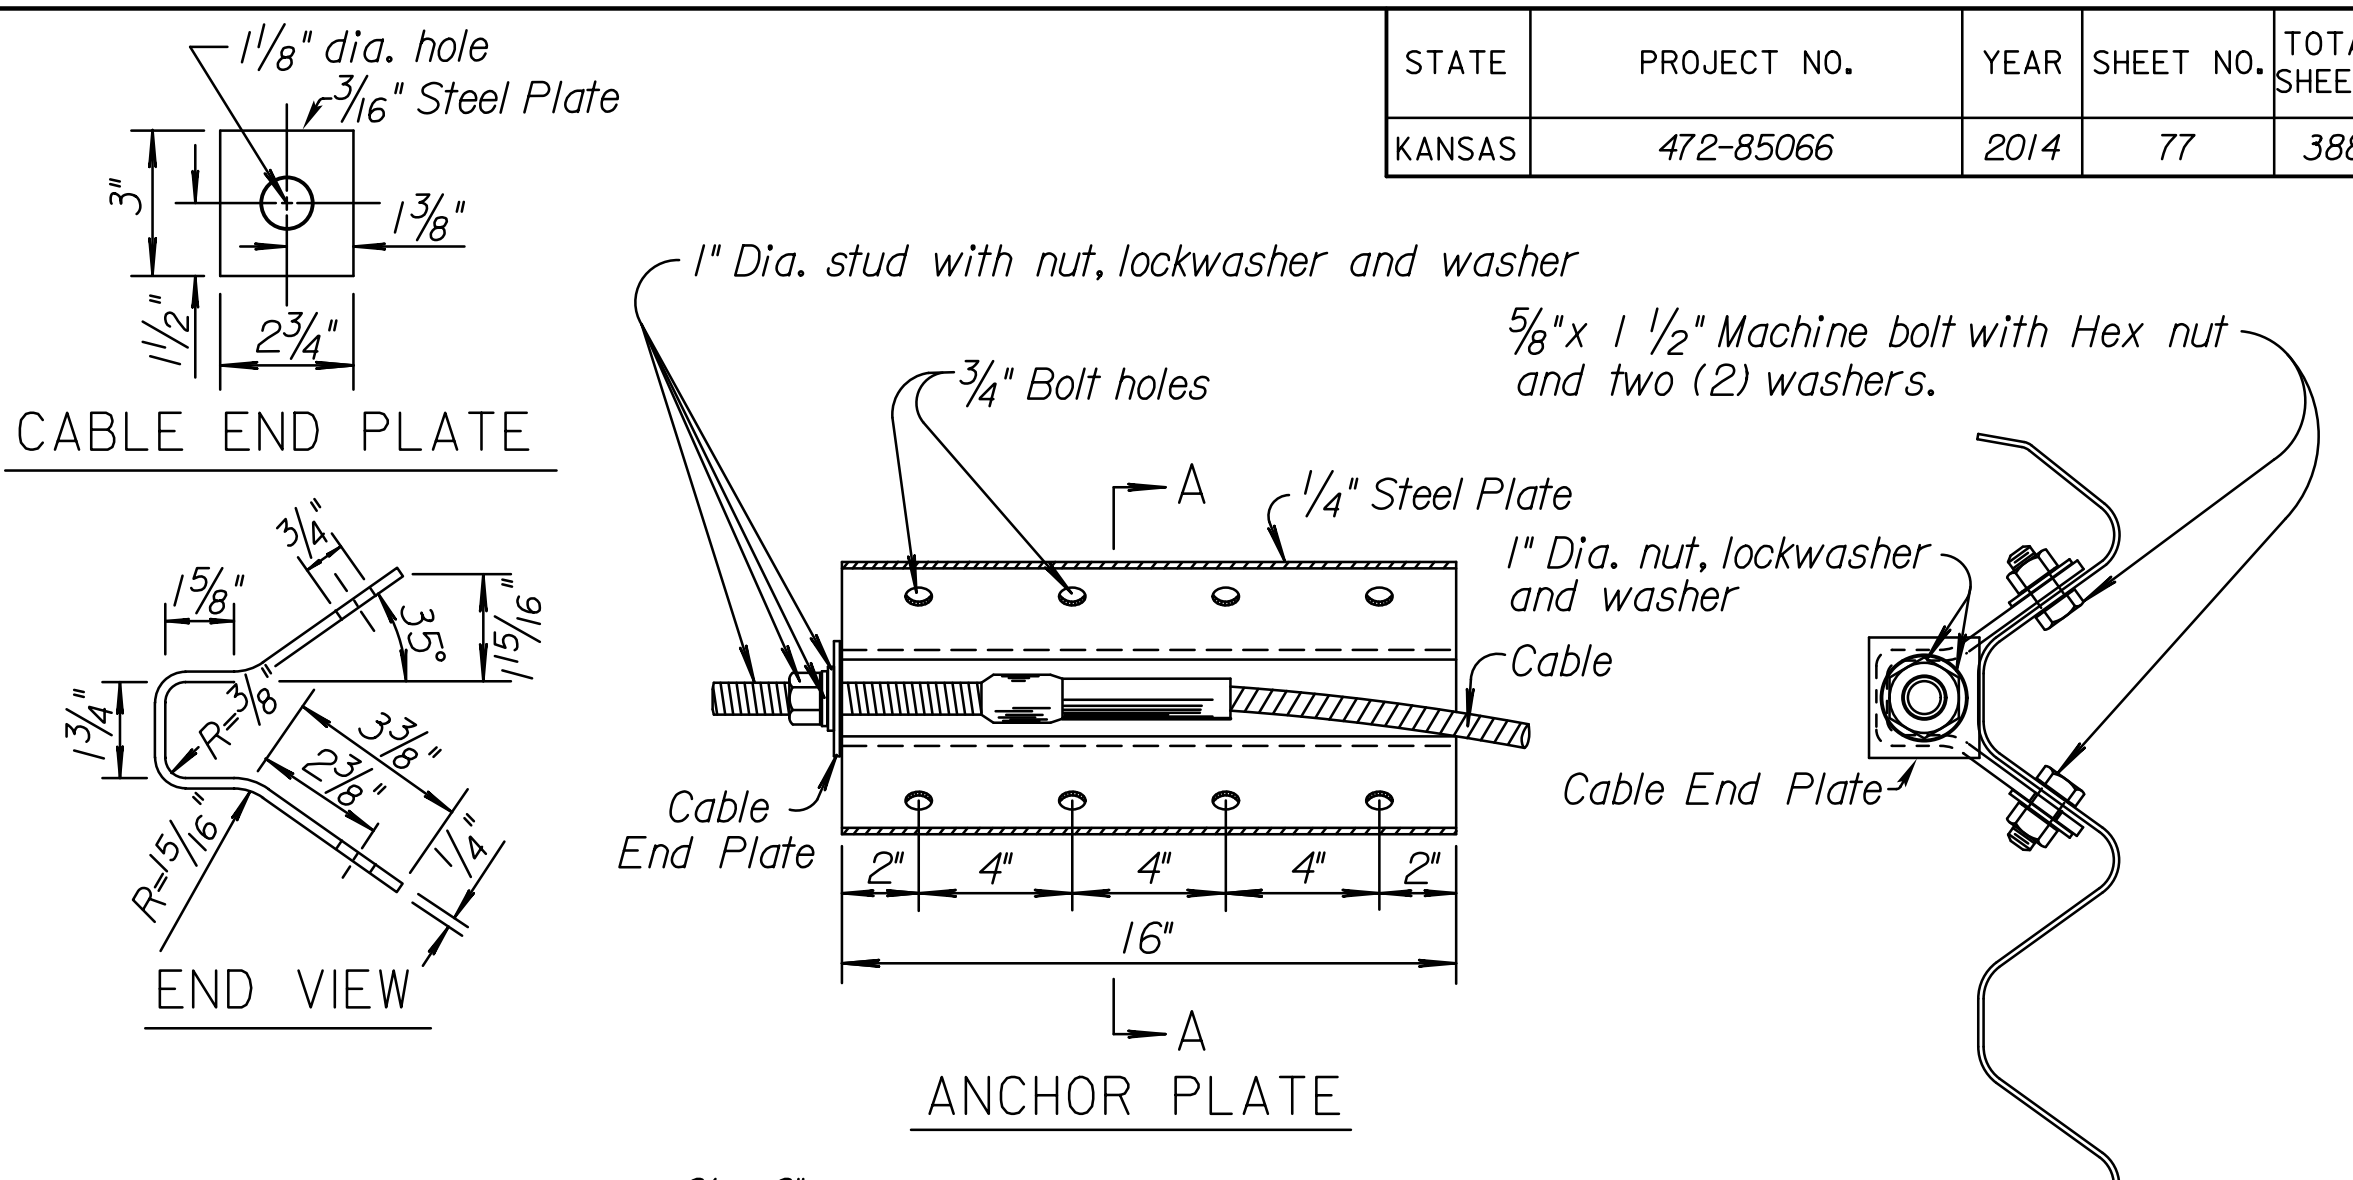
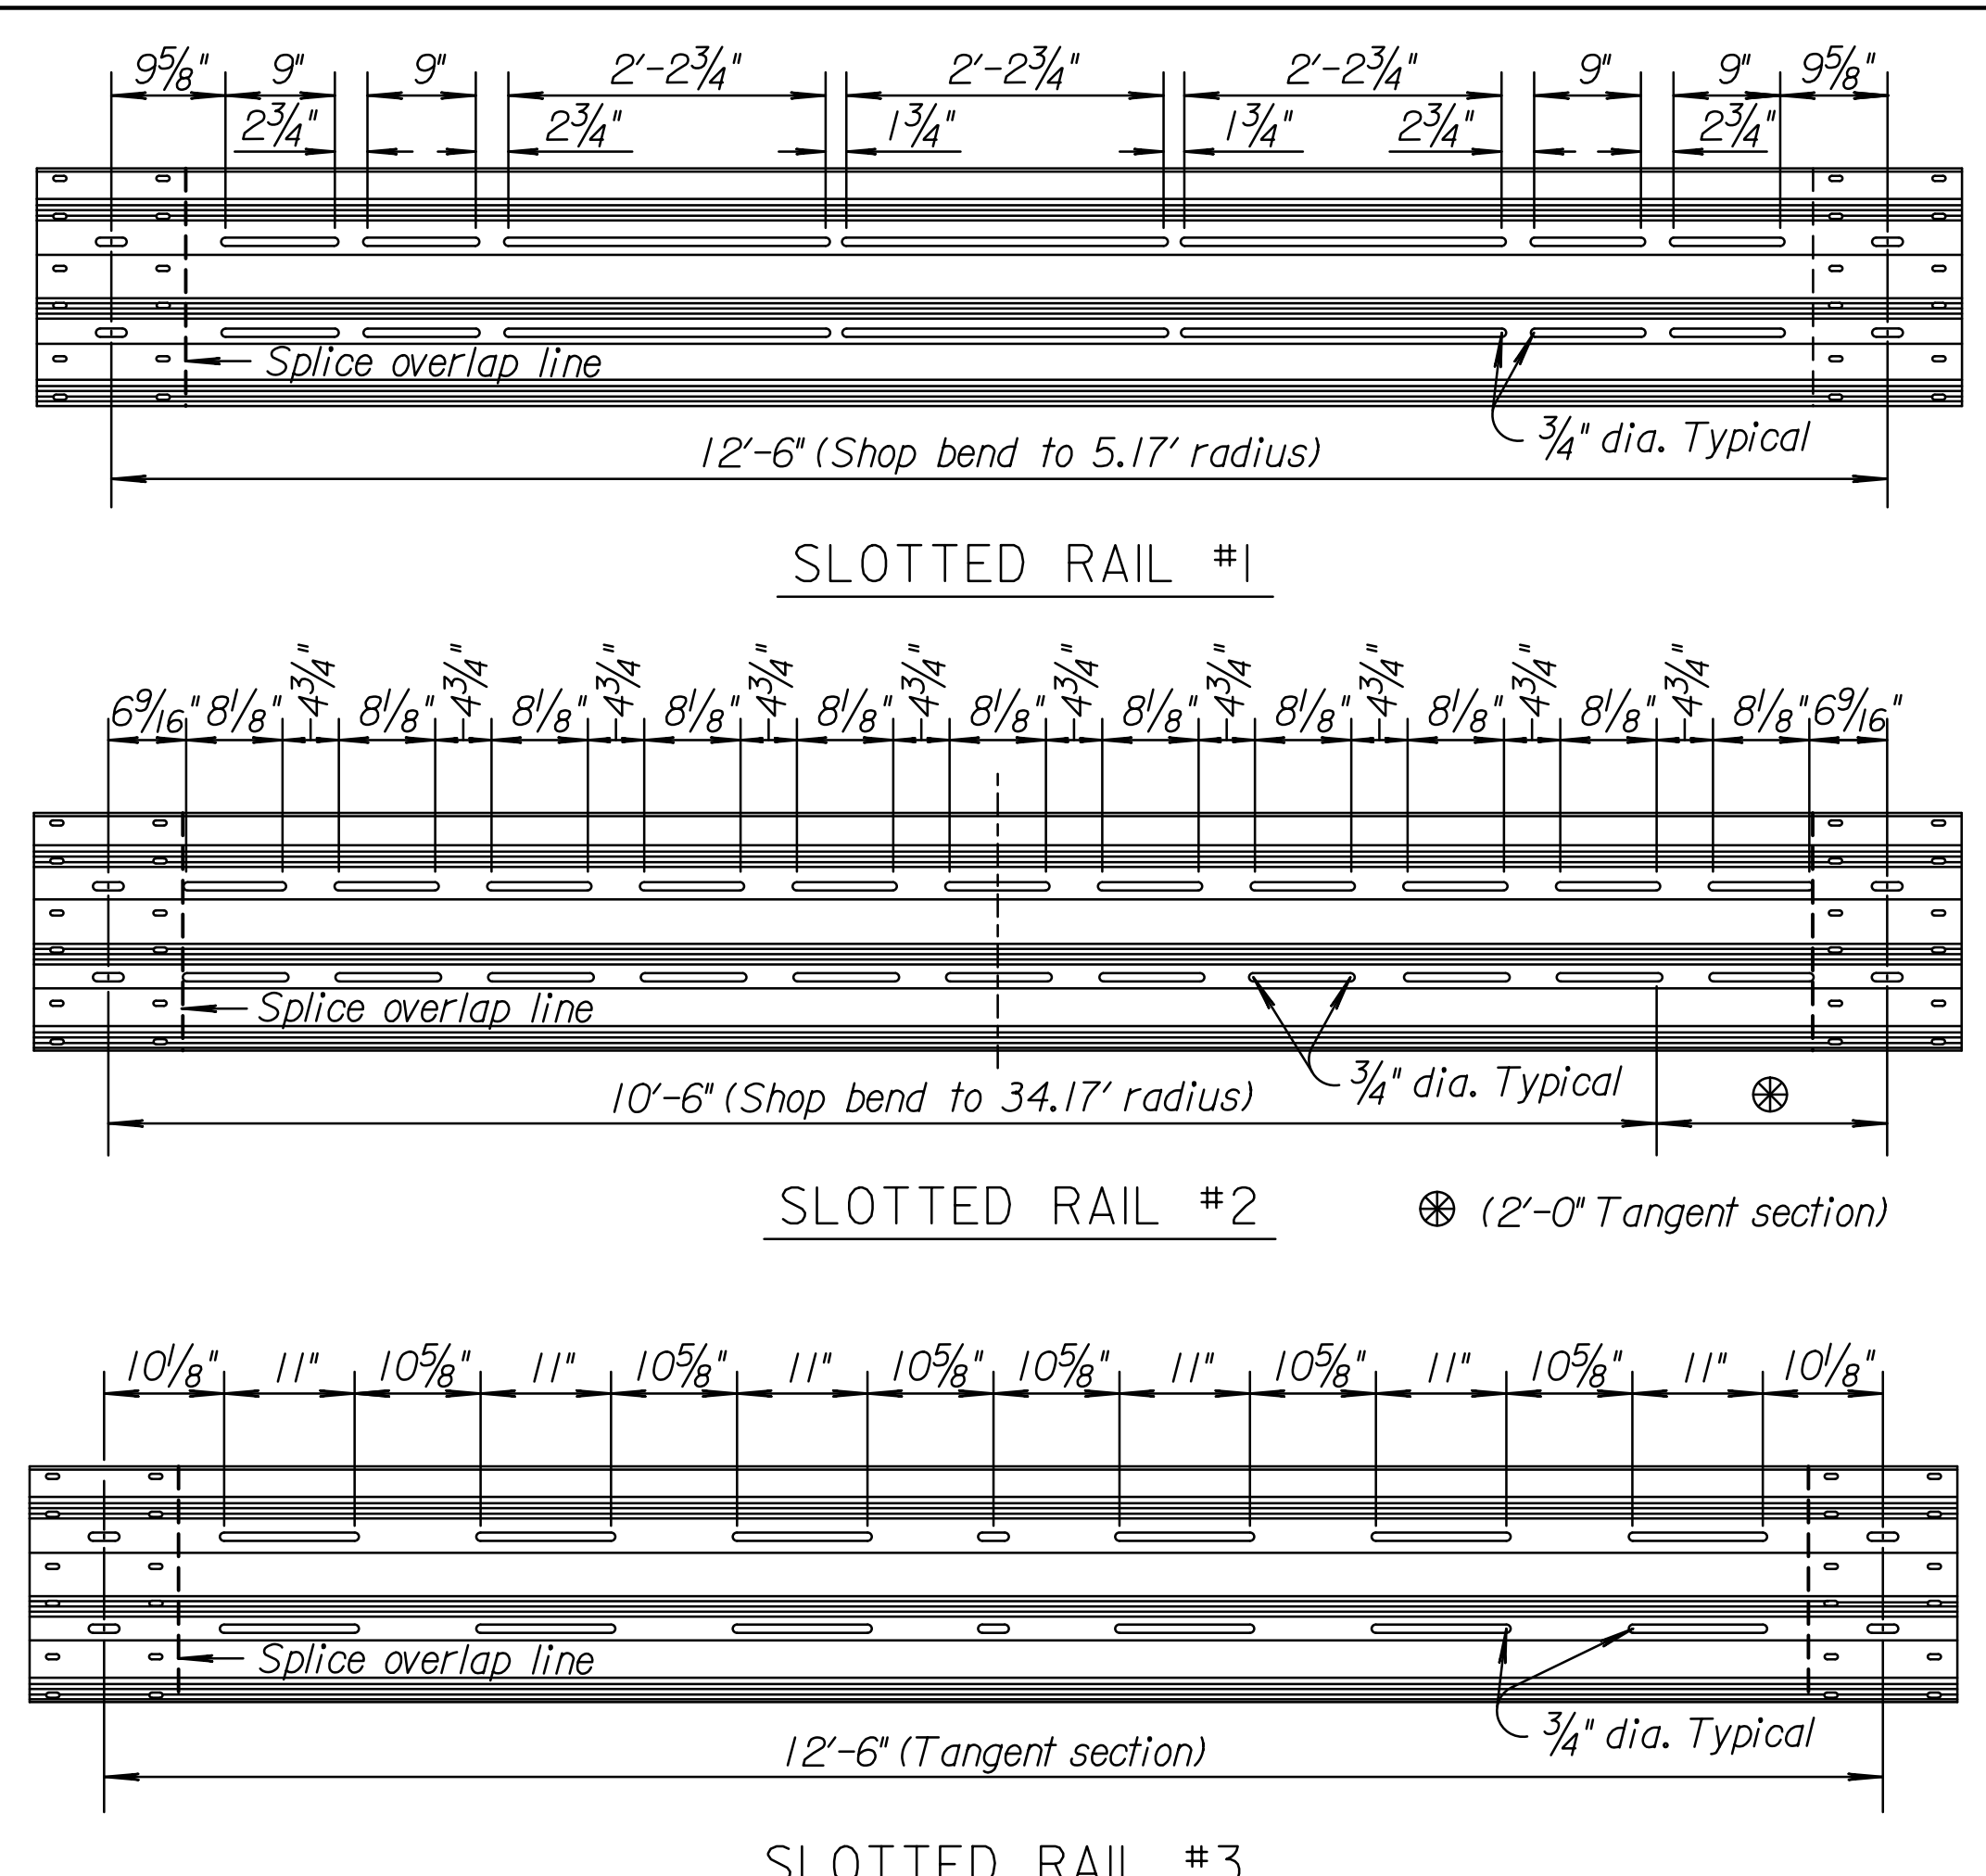


STATE	PROJECT NO.	YEAR	SHEET NO.	TOTAL SHEETS
KANSAS	472-85066	2014	77	388

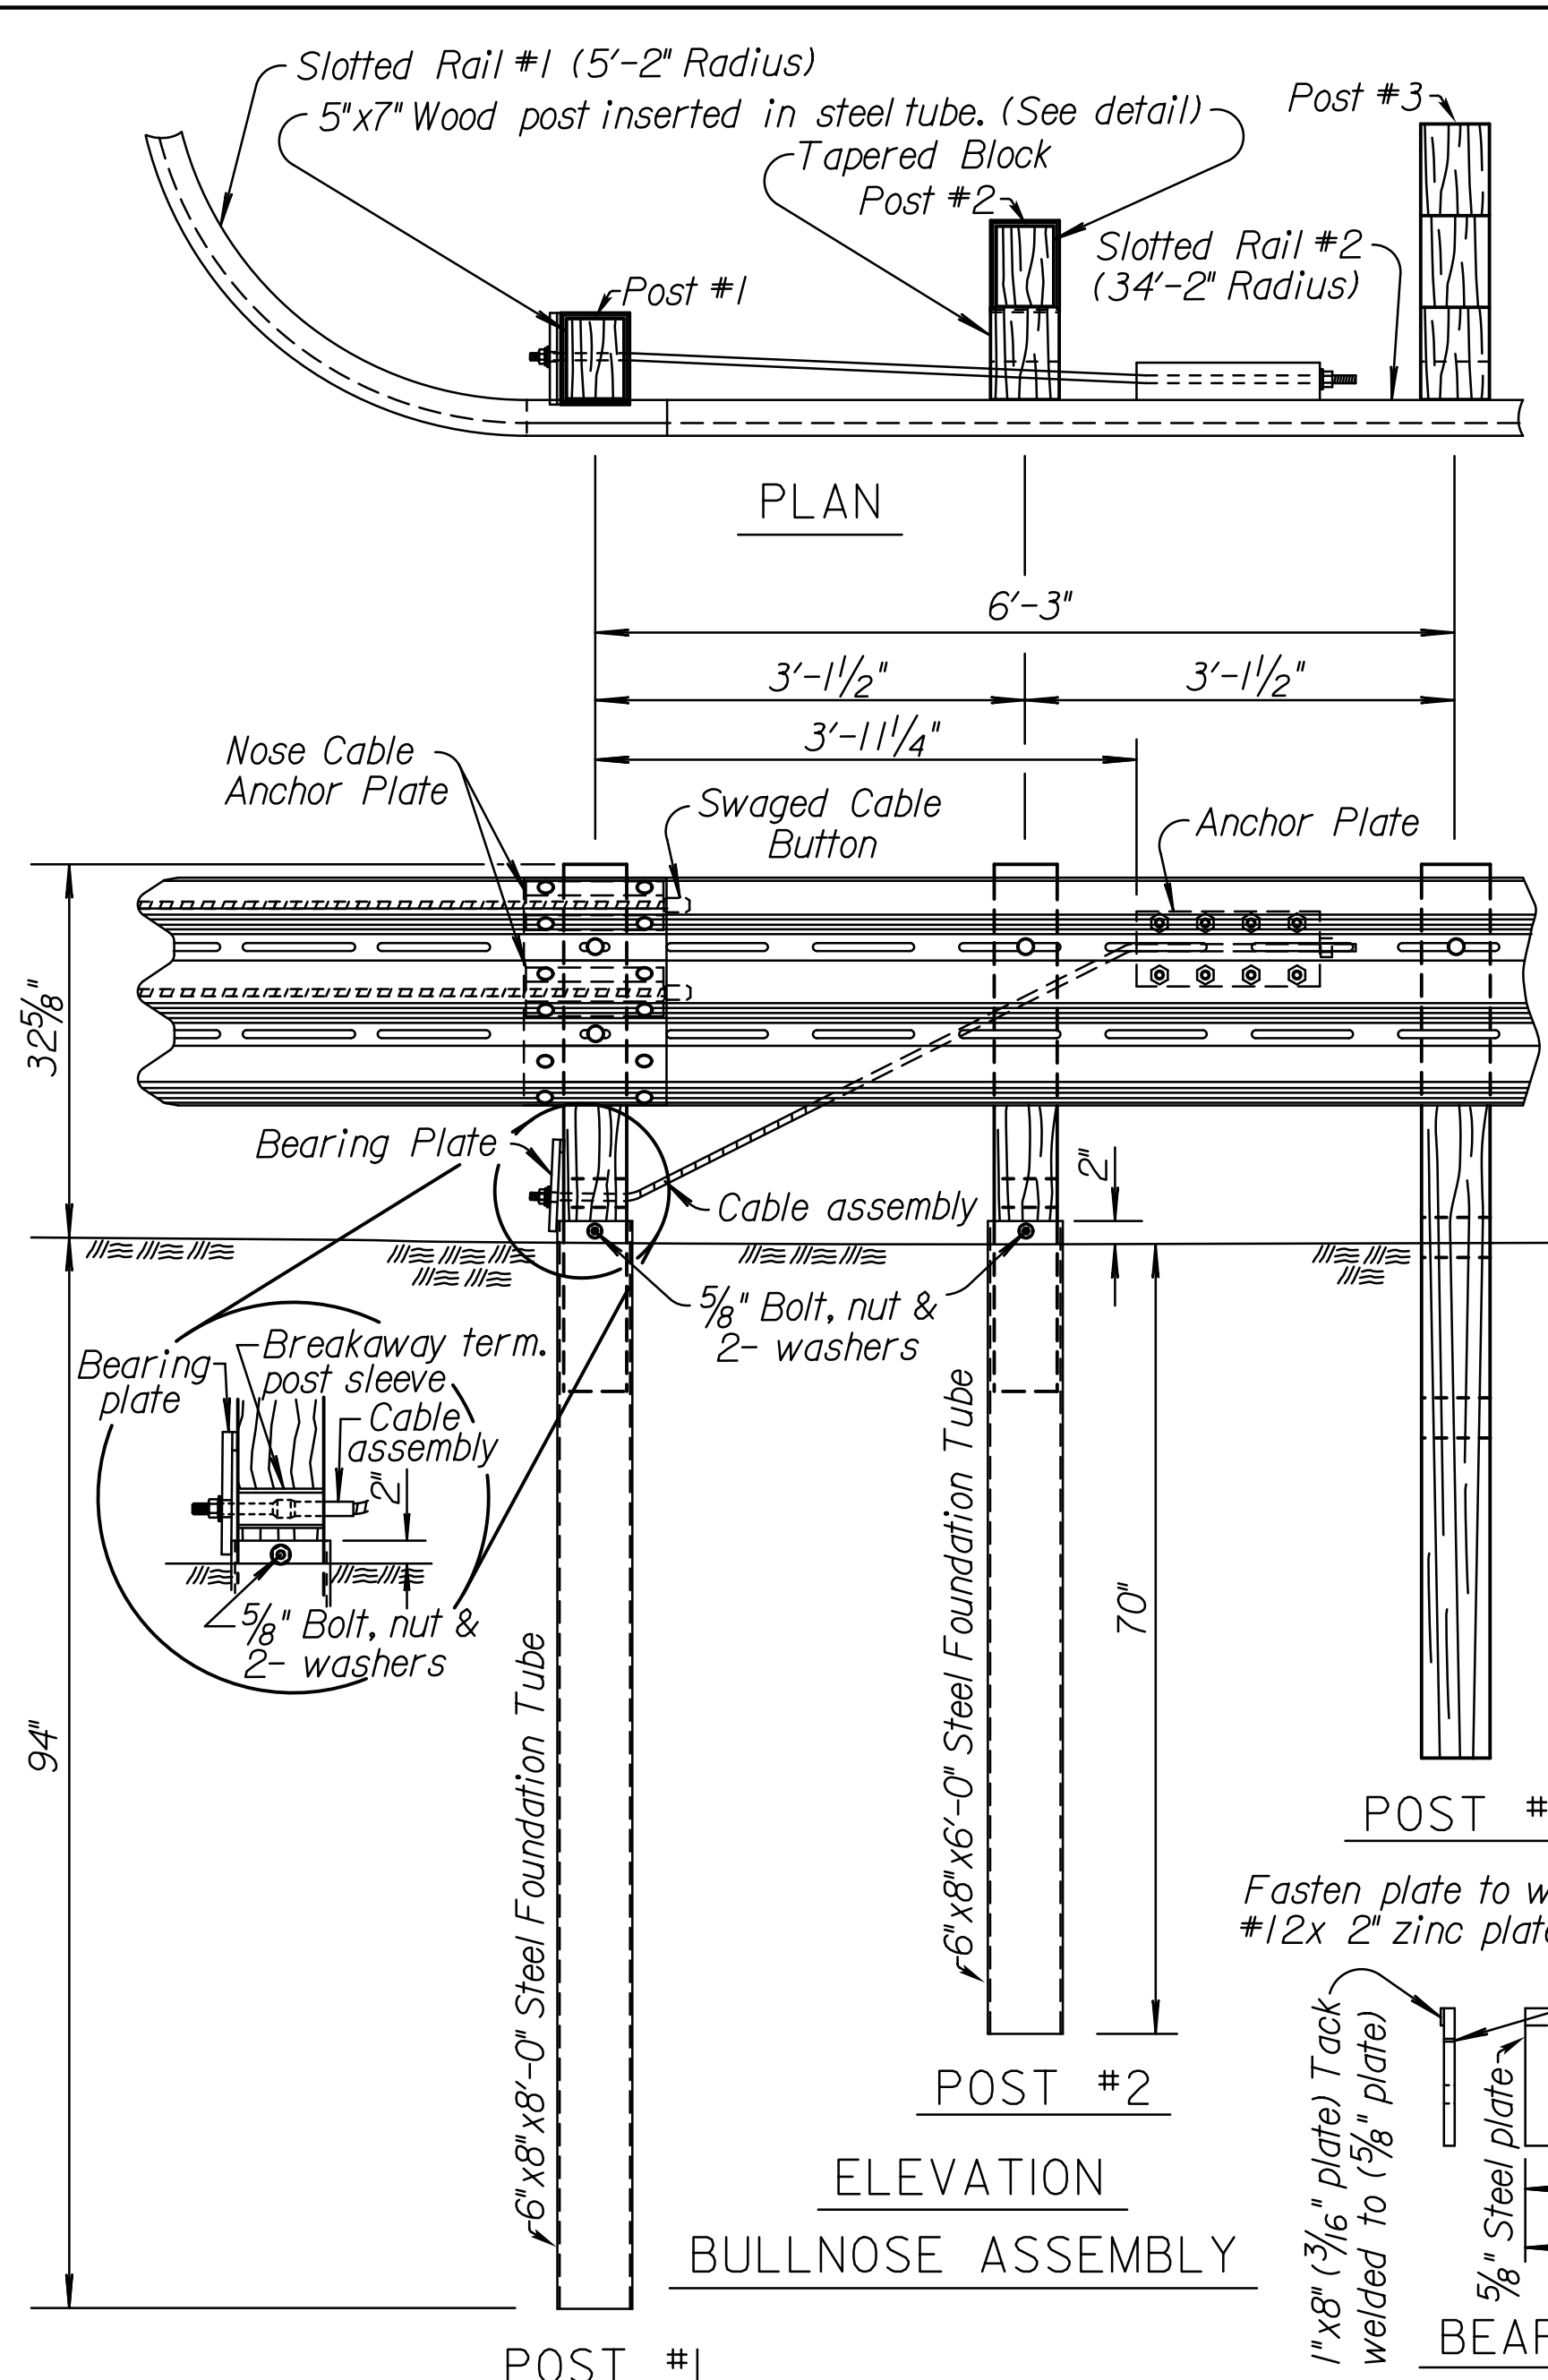

NOTE: See RD607 or RD607A for notes, layout and additional details.

NO.	DATE	REVISIONS	BY	APP'D
3				
2				
1				

KANSAS DEPARTMENT OF TRANSPORTATION
GUARDRAIL BULLNOSE TERMINAL PARTS & PIECES
 RD607B
 FHWA APPROVAL 12-19-07 APP'D. James O. Brewer
 DESIGNED DETAIL CK. QUANTITIES TRACED Bowser
 DESIGN CK. DETAIL CK. QUAN. CK. TRACE CK. King

Drawn By: cp
 Plotted: 30-DEC-2013 13:33
 File: I:\2009\09521\Standards\09521-rd607b.dgn