



Scale: 1" = 20'

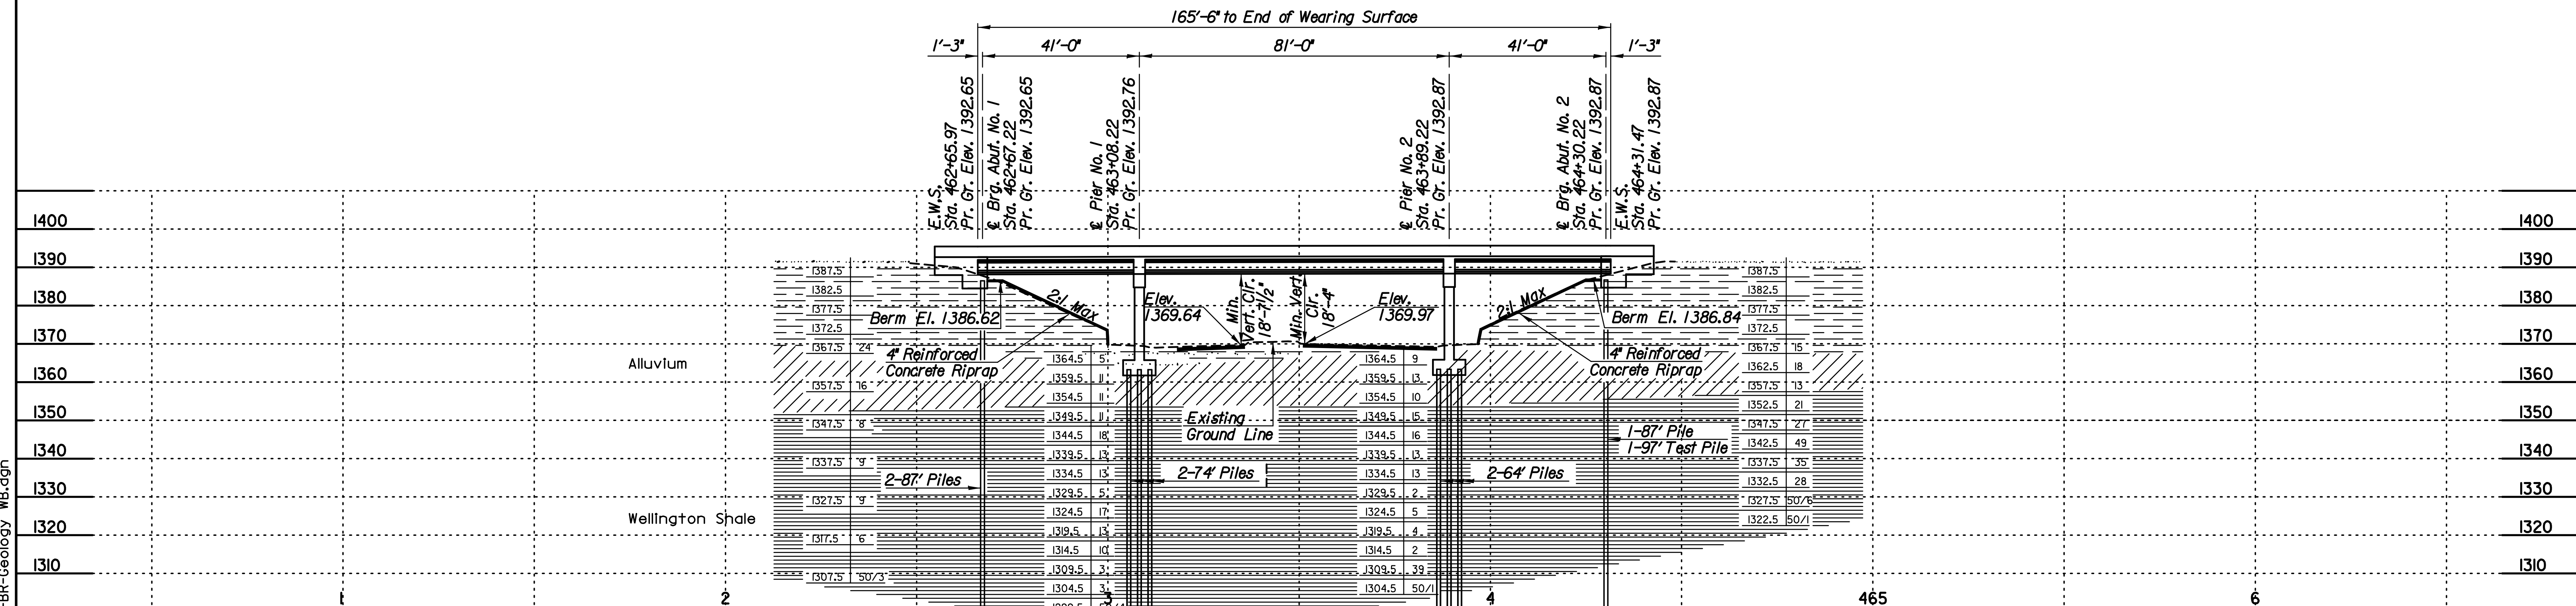

Plotted By: msn  
 Date: 12/30/2013 3:48:15 PM  
 FILE: I:\2009\09521\Office Check 03-2012\BRIDGE\09521-BR-Geology WB.dgn

STANDARD		STANDARD	
	Clay		Caliche
	Silty Clay		Clayey Shale
	Silt		Limy Shale
	Sand		Black or Fissile Shale
	Gravel		Sandy Shale
	Boulders		Gypsiferous Shale
	Weathered Shale		Limestone
	Sandstone		Cherty Limestone
	Shaly Sandstone		Shaly Limestone
	Siltstone		Sandy Limestone
	Gypsum		Weathered or Broken Limestone

GEOLOGIC SYMBOLS	
	Coredrill
	Power auger
	Hand tools
	Air hammer
	Dutch cone penetrometer
	Unconfined compression
	Standard penetration
	Water level

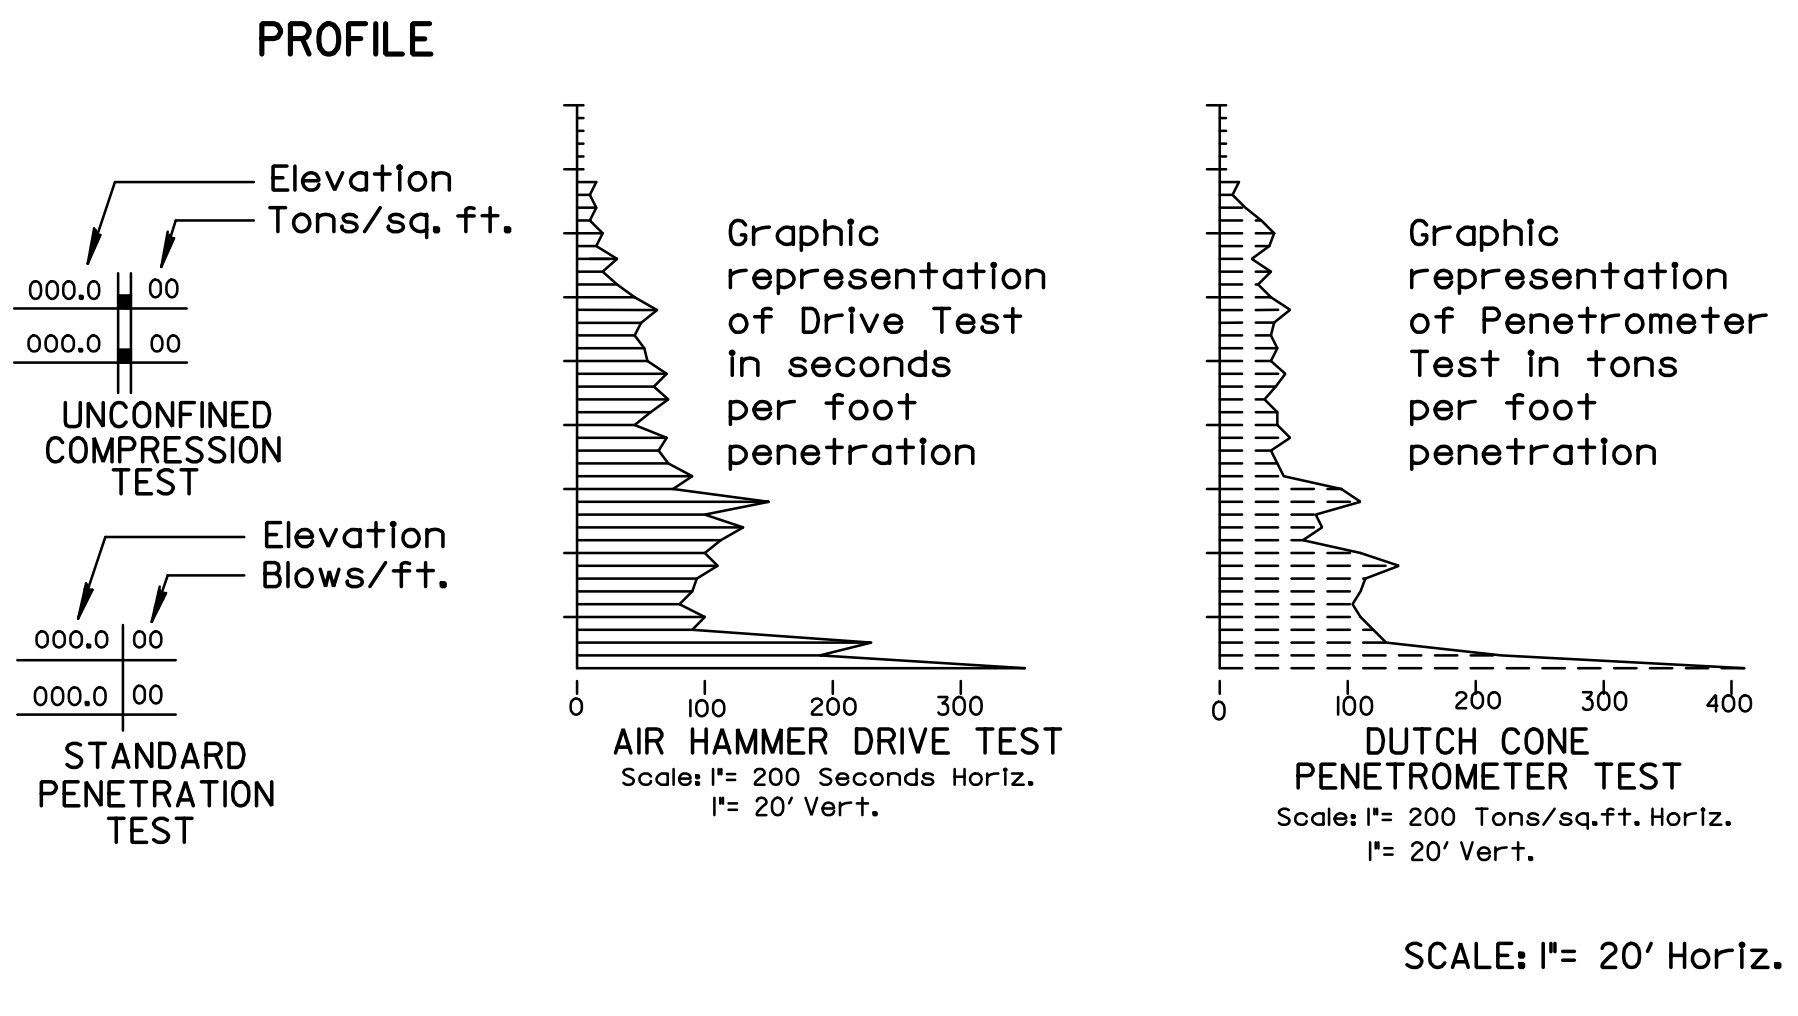

NOTE: The soundings shown on these plans are taken from notes in the field and represent the best information available. The logs of these soundings are in the files of the City of Wichita and are available at their offices in Wichita, Kansas for inspection by interested and qualified bidders.

No.	Revisions	By	Date
BR. NO. 96-87-32.79 (411) W.B.		STA. 463+48.72	
<b>ENGINEERING GEOLOGY</b>			
<b>W.B. K-96 OVER GREENWICH ROAD</b>			
PROJECT NO. 472-85066		SEDGWICK COUNTY	
<b>Professional Engineering Consultants, P.A.</b>			
300 S. TOPKA • WICHITA, KANSAS 67202 316-262-2691 • FAX 316-262-3003			
Designed by	C.W.P.J.	Checked by	M.S.N.
Drawn by	C.W.P.J.	Date	Jan, 2014
		Job No.	09521

SCALE: 1" = 20' Horiz. 1" = 20' Vert.