




STATE	PROJECT NO.	YEAR	SHEET NO.	TOTAL SHEETS
KANSAS	472-85066	2014	105	388

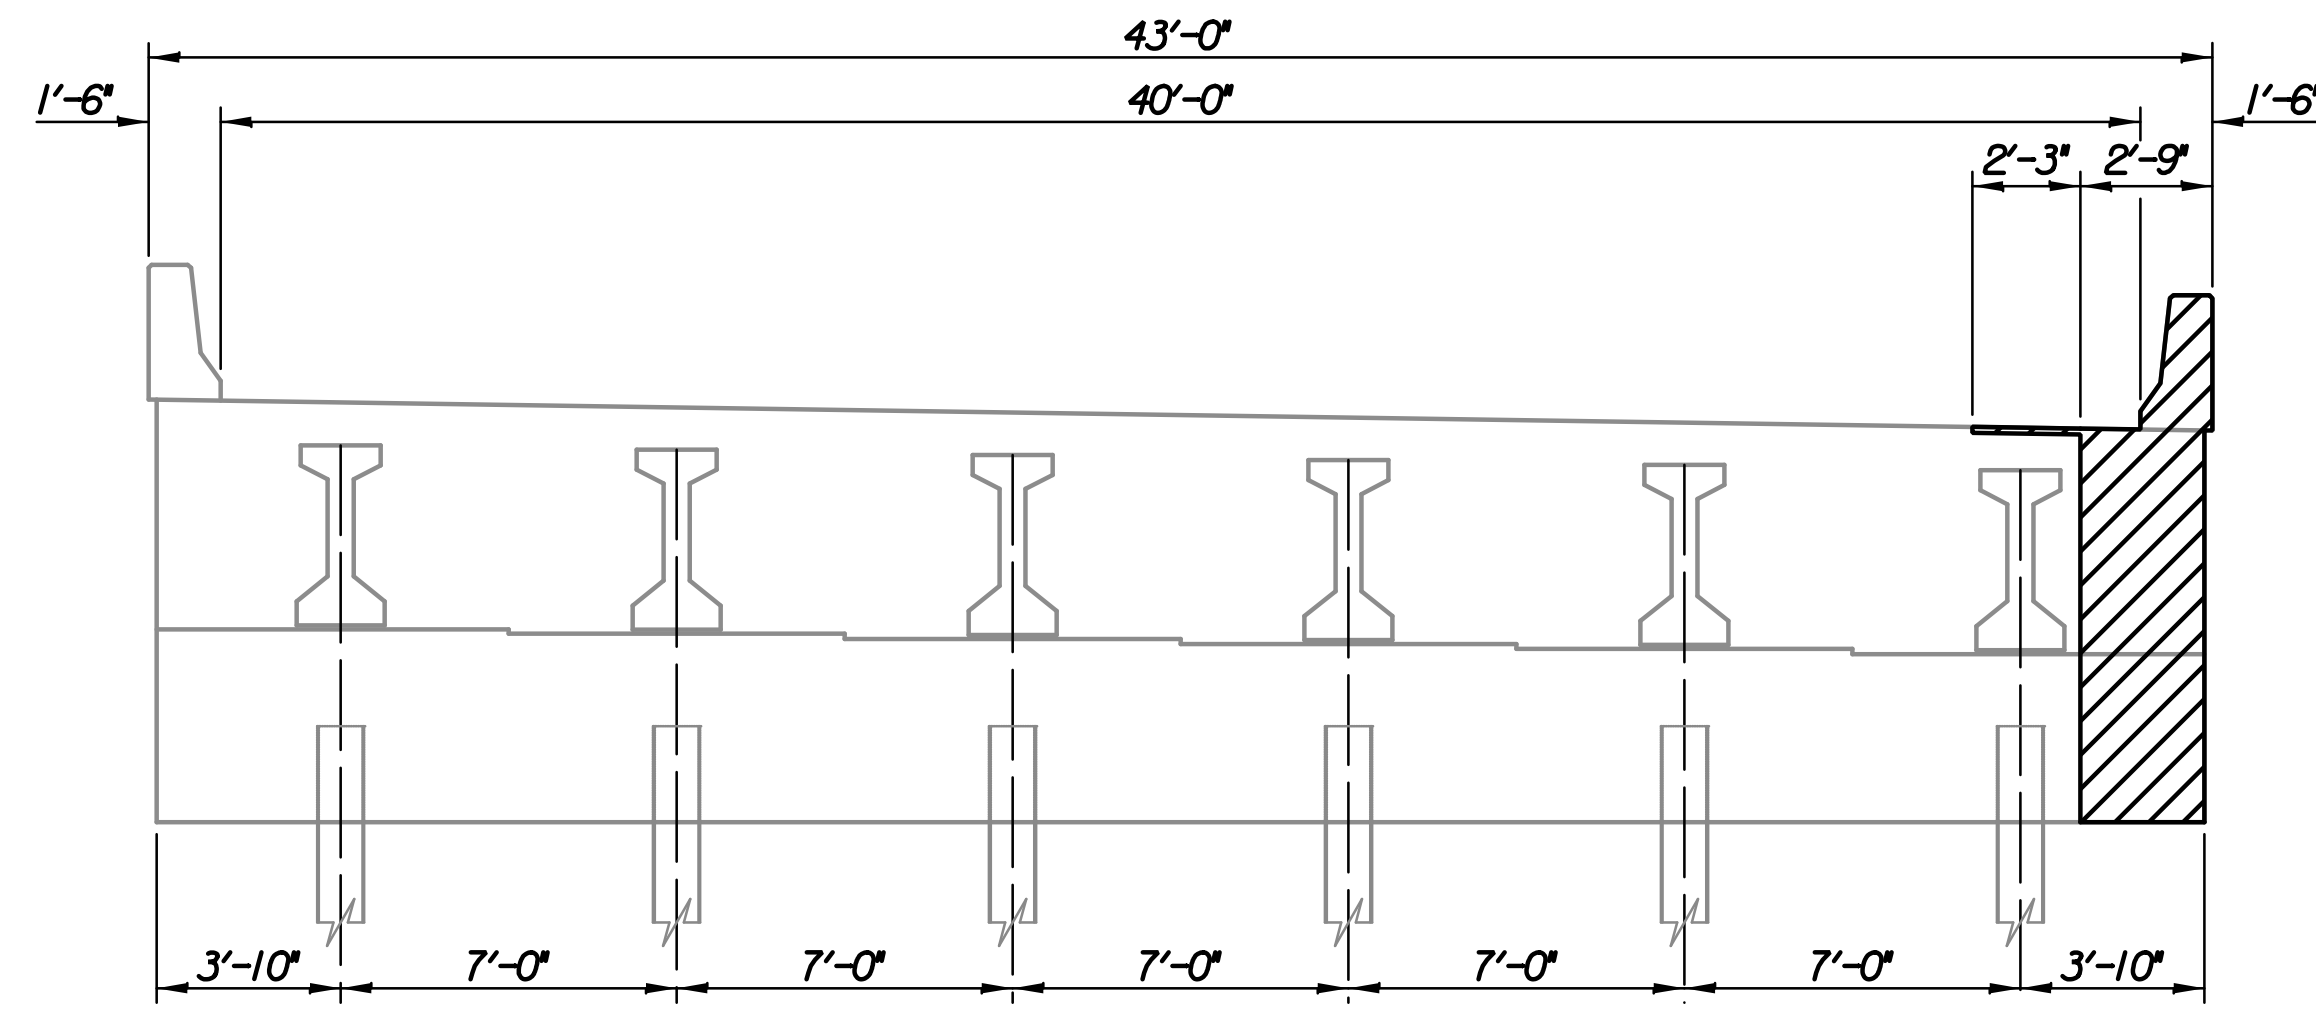


ELEVATION
 (411) W.B. Looking Downstation
 (412) E.B. Looking Upstation

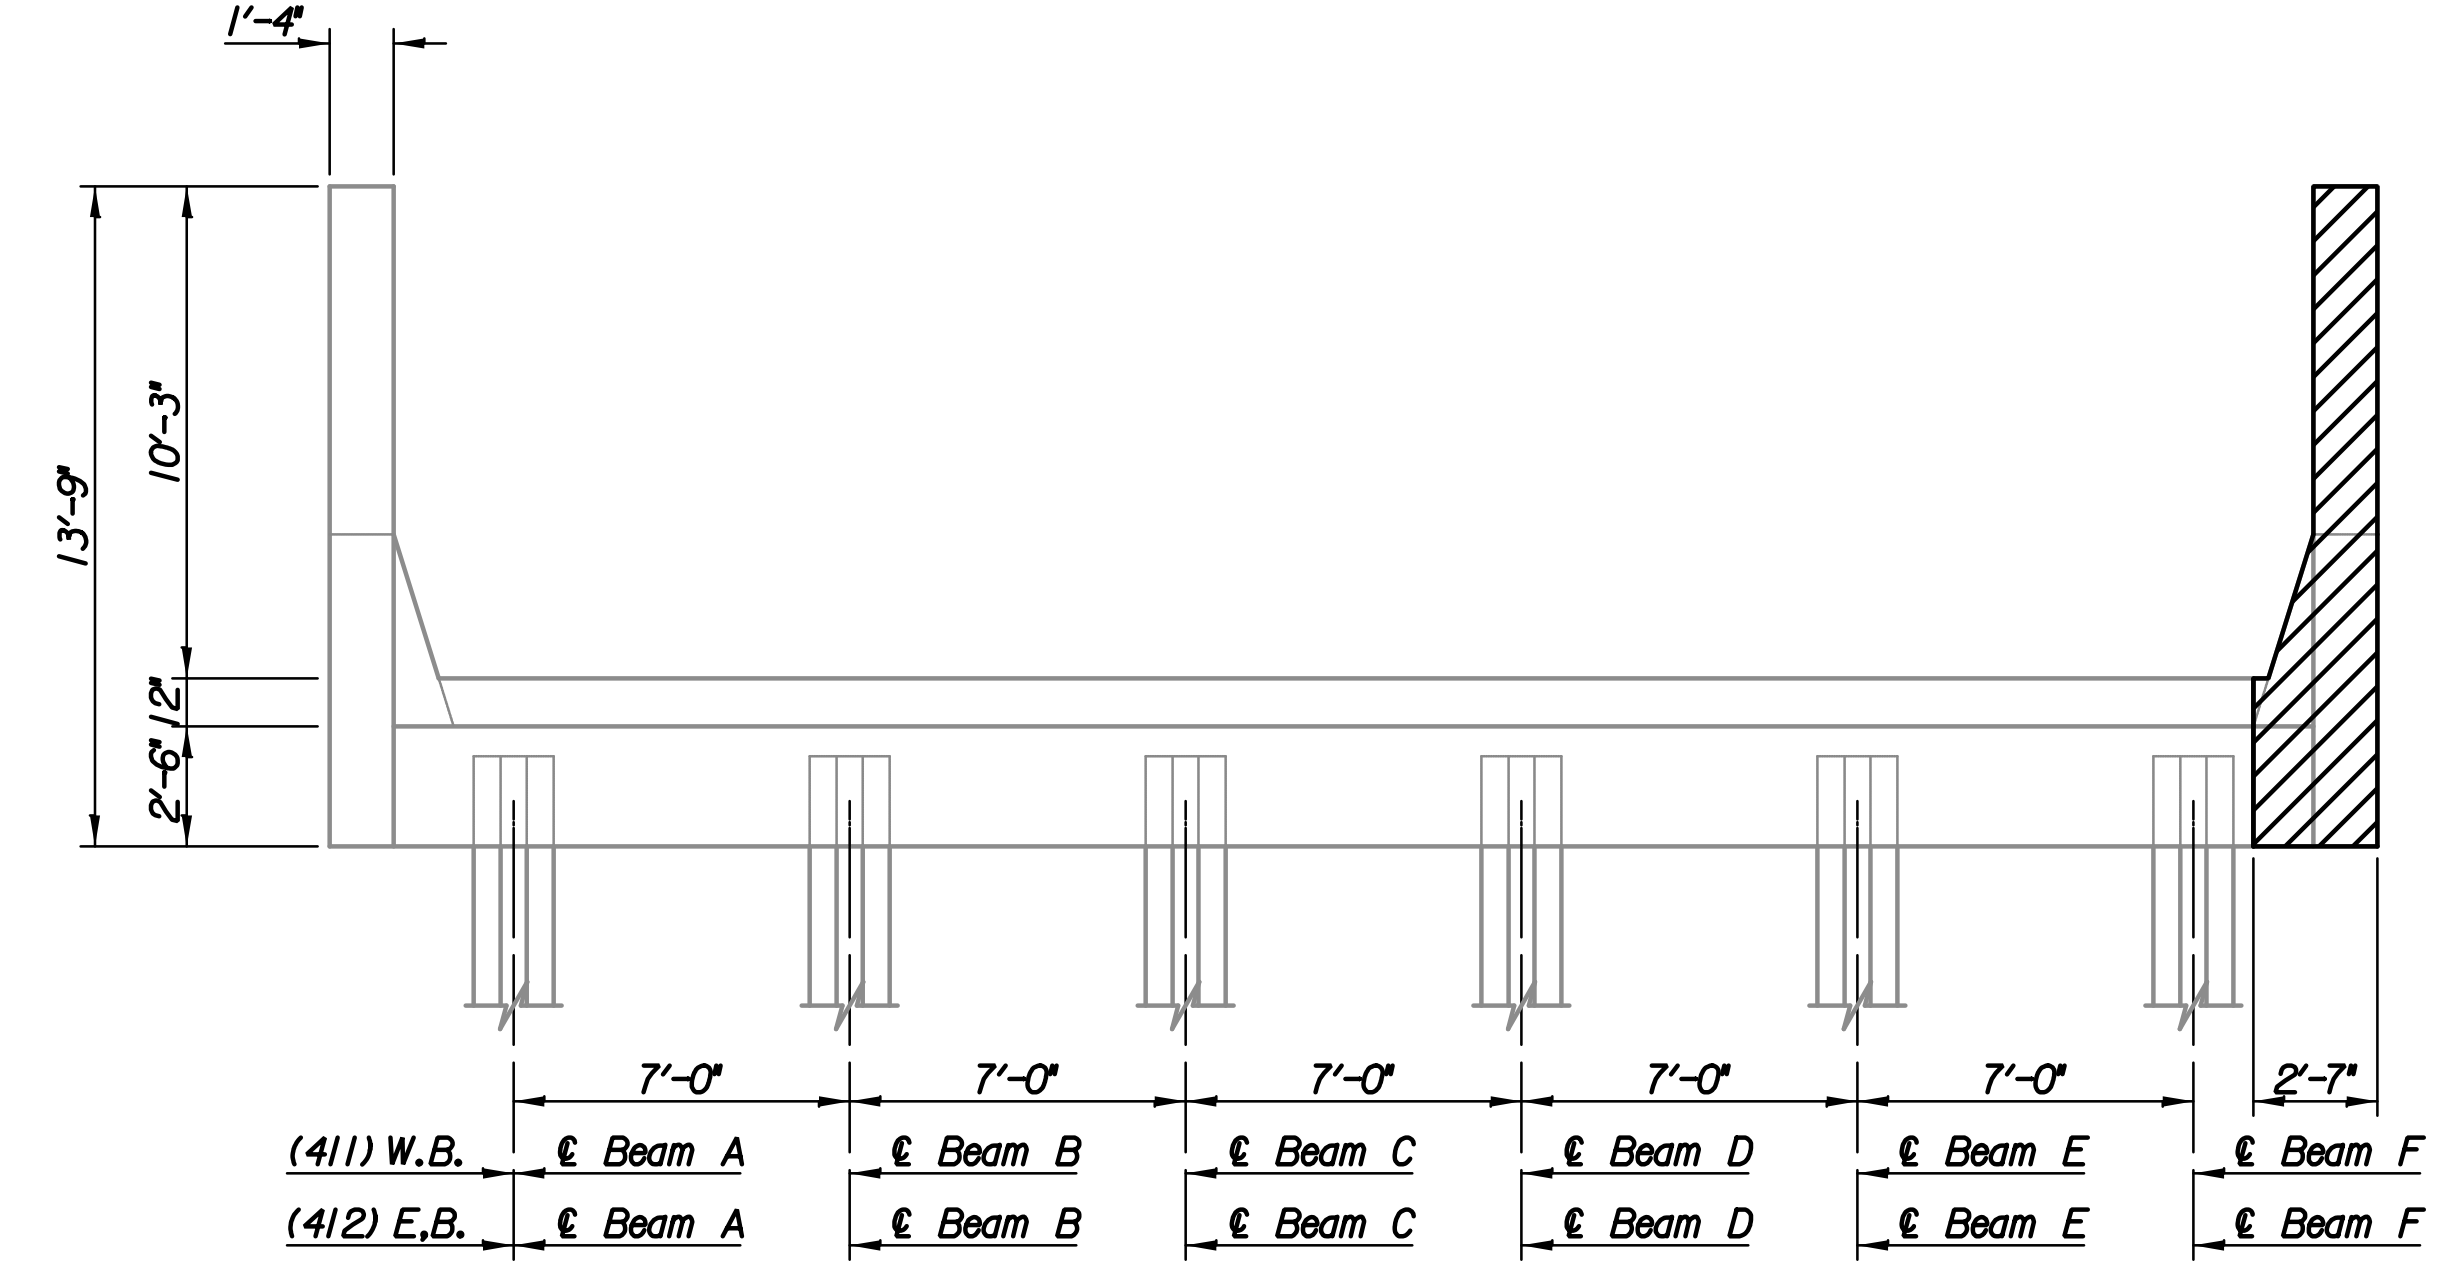

PLAN

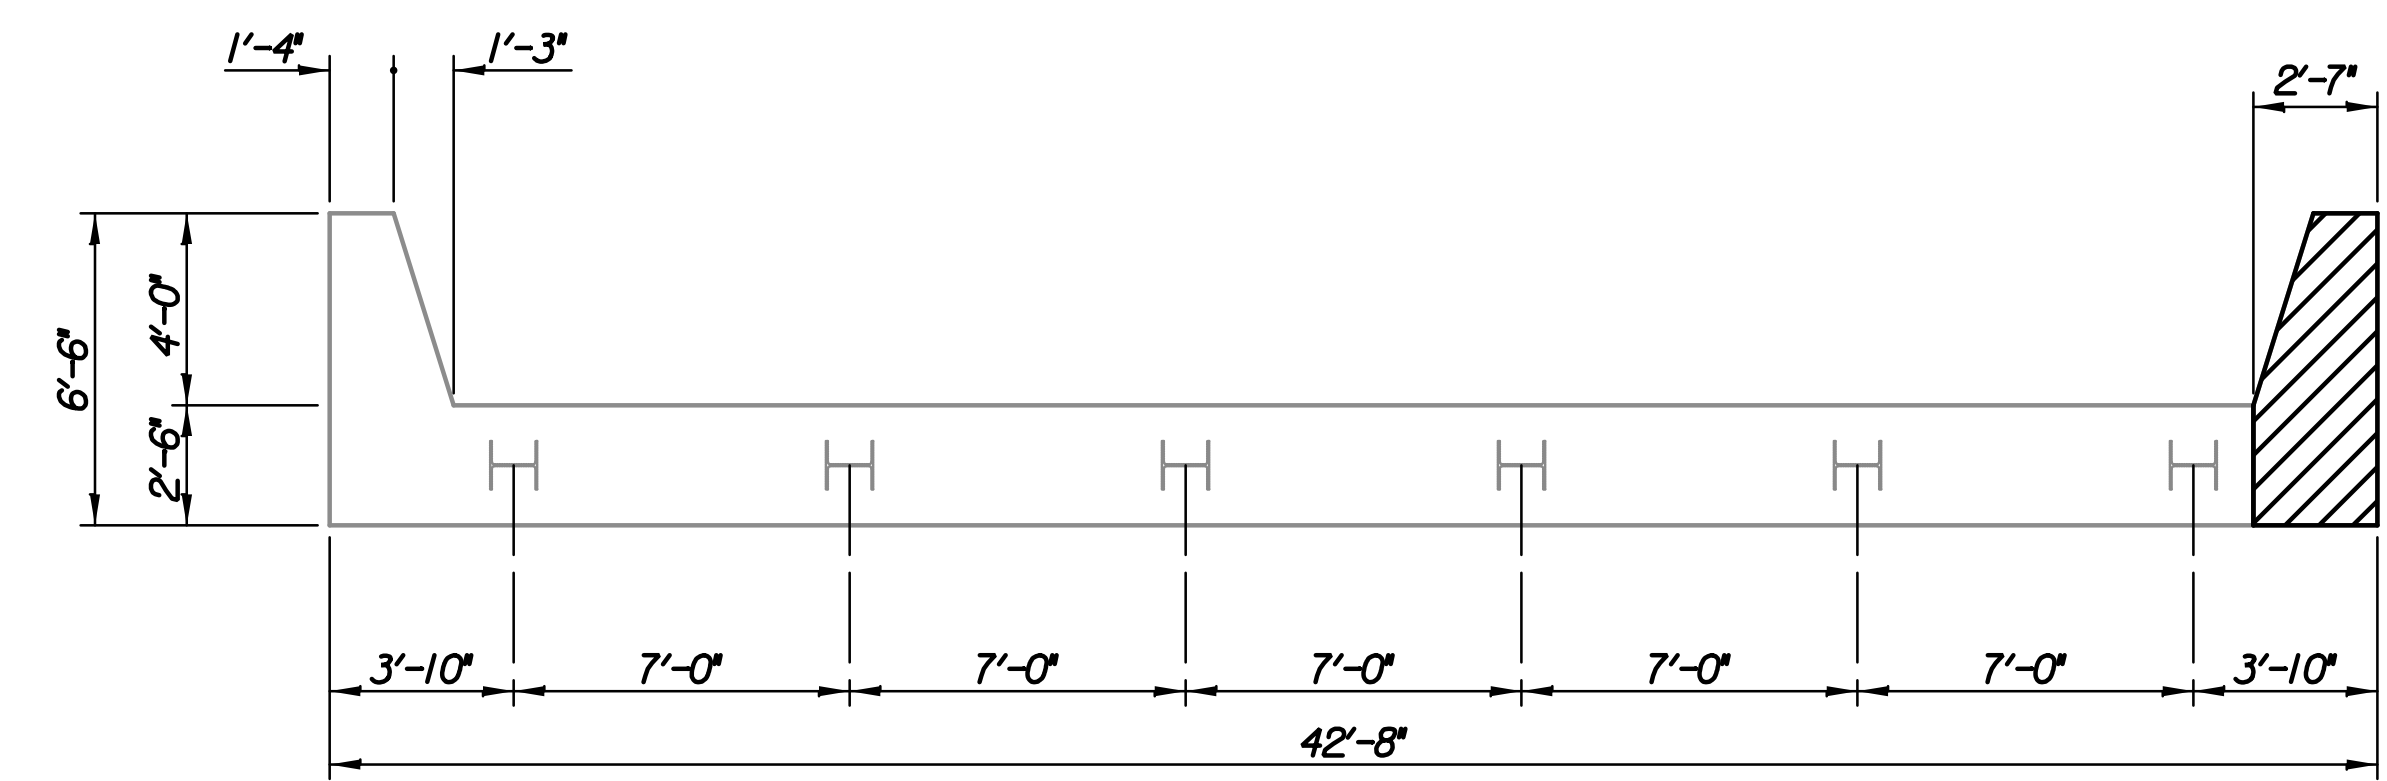

FOOTING PLAN

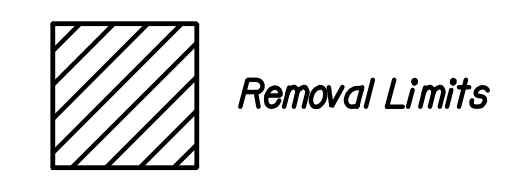

Existing longitudinal reinforcing steel shall remain in place unless it is sufficiently deteriorated. Any reinforcing steel cut or damaged by the Contractor during concrete removal shall be replaced at no additional cost to the Owner.

No.	Revisions	By	Date
BR. NO. 96-87-32.78	(412) E.B.		STA. 463+49.36
BR. NO. 96-87-32.79	(411) W.B.		STA. 463+48.72
ABUTMENT REMOVAL DETAILS			
K-96 OVER GREENWICH ROAD			
PROJECT NO. 472-85066		SEDGWICK COUNTY	
Professional Engineering Consultants, P.A.			
303 S. TOPEKA • WICHITA, KANSAS 67202 316-262-2691 • FAX 316-262-3003			
Designed by	C.W.P.J.	Checked by	M.S.N.
Drawn by	C.W.P.J.	Date	Jan. 2014
		Job No.	09521

Plotted By: msn Date: 12/30/2013 3:18:16 PM
 FILE: I:\2009\09521\Office Check 03-2012\Bridg09521-BR-Abut Detail Removal.dgn