


D1-2
 3.00" Radius, 1.00" Border, White on Green;
 Standard Arrow Custom 12.00" X 8.00" 90°; [Hutchinson] E Mod;
 Table of distances between letter and object lefts.

7.99	↑	20.00	H	9.62	u	7.34	t	5.80	c	7.58	h	8.17	i	4.56	n	7.35	s	6.80	o	7.70	n	5.10	9.99
------	---	-------	---	------	---	------	---	------	---	------	---	------	---	------	---	------	---	------	---	------	---	------	------


D1-2

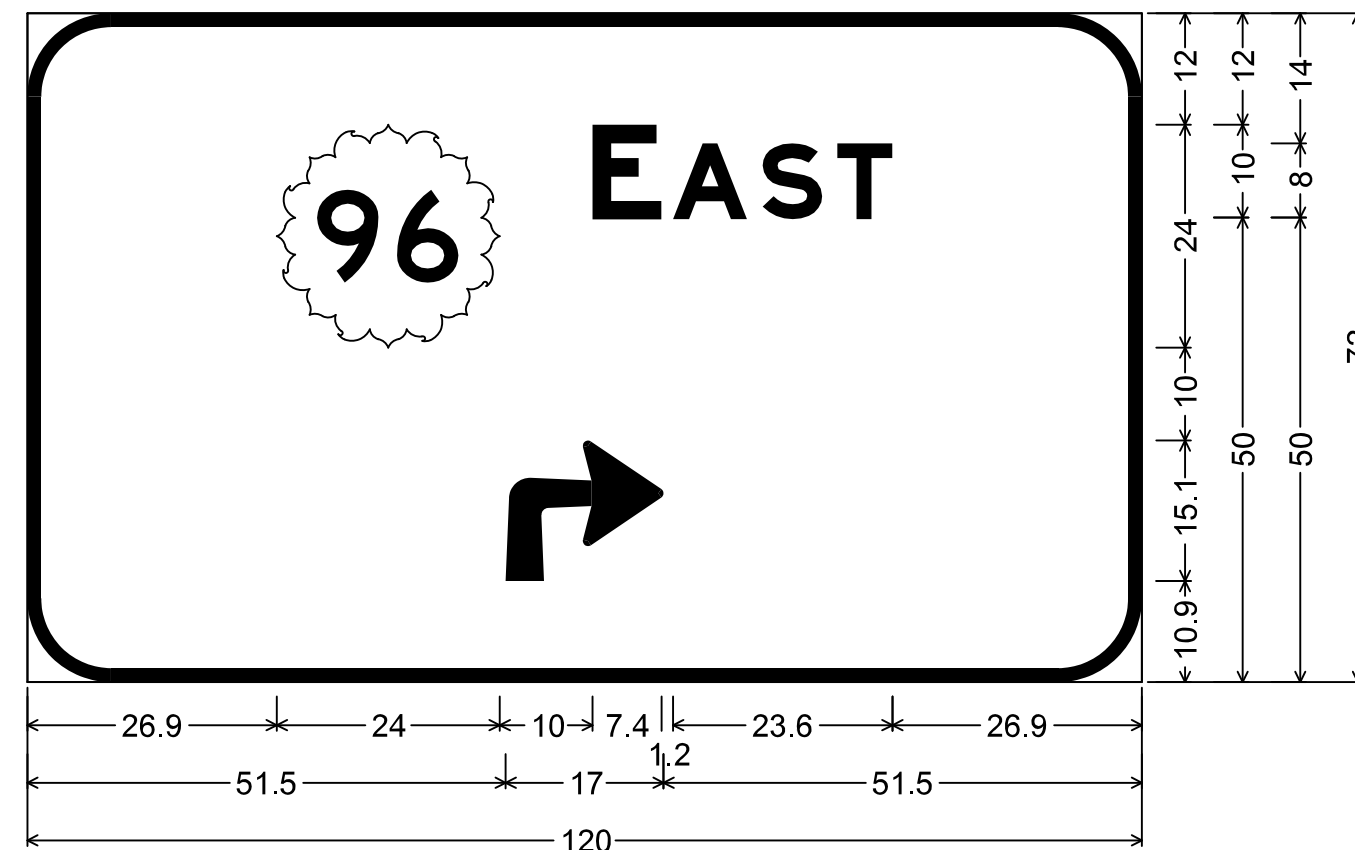

E4-1a
 9.0" Radius, 1.5" Border, White on Green;
 [EAST] E Mod; 90 Deg Advanced Turn Arrow 17.0" X 15.1";
 Table of distances between letter and object lefts.

26.9	Ⓢ	34.0	E	8.6	A	9.7	S	8.0	T	5.9	26.9
51.5	↪	17.0	51.5								


E4-1a

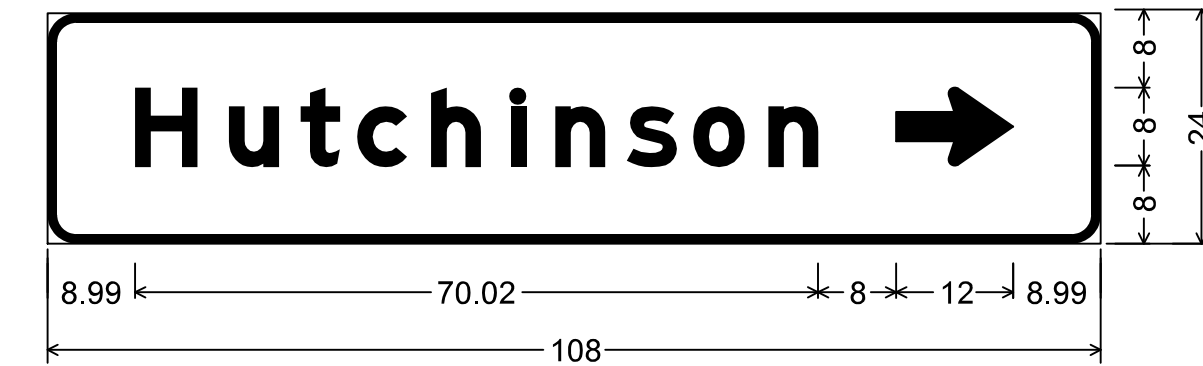

D1-2
 3.00" Radius, 1.00" Border, White on Green;
 [Hutchinson] E Mod; Standard Arrow Custom 12.00" X 8.00" 0°;
 Table of distances between letter and object lefts.

8.99	H	9.62	u	7.34	t	5.80	c	7.58	h	8.17	i	4.56	n	7.35	s	6.80	o	7.70	n	13.10	↔	12.00	8.99
------	---	------	---	------	---	------	---	------	---	------	---	------	---	------	---	------	---	------	---	-------	---	-------	------


D1-2

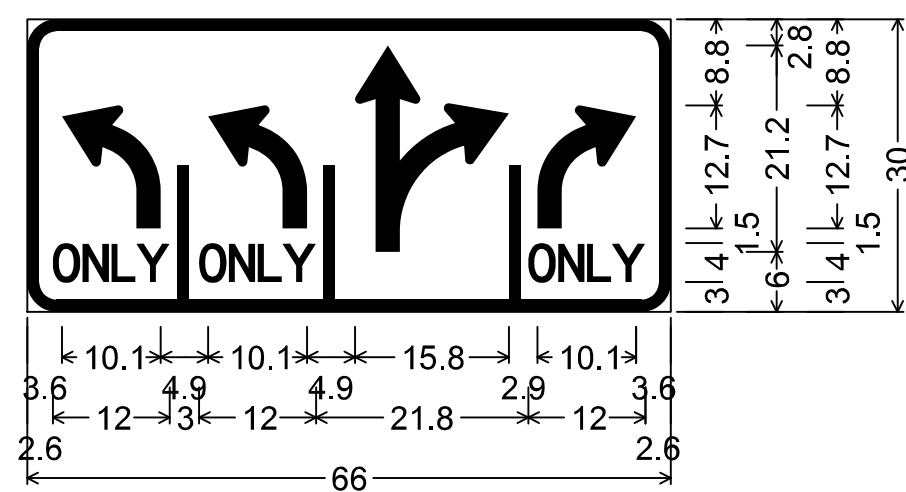

R3-8 (Special)
 3.0" Radius, 1.25" Border, Black on White;
 left turn arrow ir=5.75, s=2.5;
 [ONLY] D 2K 25% spacing;
 left turn arrow ir=5.75, s=2.5;
 [ONLY] D 2K 25% spacing;
 R3-6L left double headed arrow ir=14.5, s=3.5;
 left turn arrow ir=5.75, s=2.5;
 [ONLY] D 2K 25% spacing;
 Table of distances between letter and object lefts.

3.6	↶	15.0	↷	15.0	↴	18.7	↵	10.1	3.6						
2.6	O	3.1	N	2.9	L	2.6	3.1	2.9	2.6	25.2	3.0	3.0	2.5	3.5	2.6


R3-8 (Special)

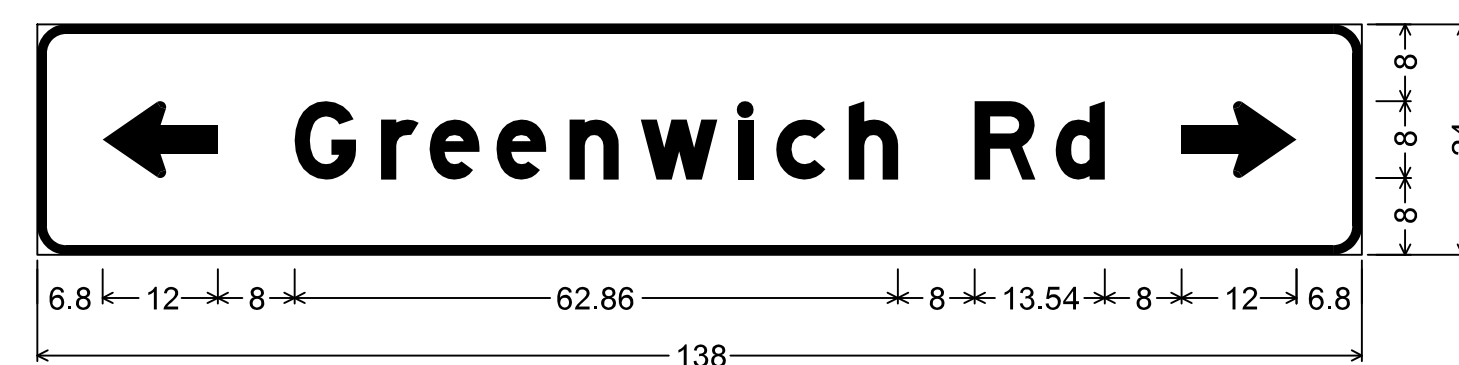

D3-2
 3.00" Radius, 1.00" Border, White on Green;
 Standard Arrow Custom 12.00" X 8.00" 180°; [Greenwich Rd] E Mod;
 Standard Arrow Custom 12.00" X 8.00" 0°;
 Table of distances between letter and object lefts.

6.80	←	20.00	G	9.00	r	5.08	e	6.96	e	7.61	n	10.15	w	3.95	i	7.58	c	13.10	R	8.44	d	13.10	→	12.00	6.80
------	---	-------	---	------	---	------	---	------	---	------	---	-------	---	------	---	------	---	-------	---	------	---	-------	---	-------	------


D3-2

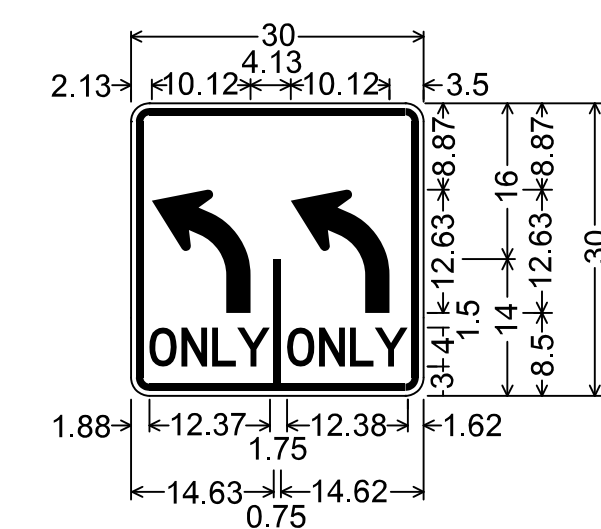

KR3-8k
 1.88" Radius, 0.75" Border, 0.50" Indent, Black on White;
 [ONLY] D specified length; [ONLY] D specified length;
 Table of distances between letter and object lefts.

2.13	↶	12.49	I	1.76	↷	10.12	3.50						
1.88	O	3.28	N	3.15	L	2.57	3.74	1.38	3.28	3.16	2.56	3.38	1.62

KR3-8k

No.	Revision	By	Date
K-96 AND GREENWICH ROAD DESIGN DETAILS FOR PERMANENT SIGNS GARY JANZEN, P.E.-CITY ENGINEER CITY OF WICHITA PROJECT NO. 472-85066			
 PROFESSIONAL ENGINEERING CONSULTANTS, P.A. 303 SOUTH TOPEKA WICHITA, KS 67202 316-262-2691 www.pec1.com			
Designed by	DRM	Job No.	09521
Drawn by	DRP	Date	Jan., 2014
			Sht. 215 of 388