


STATE	PROJECT NO.	YEAR	SHEET NO.	TOTAL SHEETS
KANSAS	472-85066	2014	219	388

GENERAL NOTES

The existing backside sign from the butterfly structure at Sta. 471+36 will be re-used on the butterfly structure located at Sta. 471+45.


BUTTERFLY SIGN SUPPORT DETAILS				
Design Number	"X"	Arm Length	"N"	Footing
2	18'-0"	8'-0"	0	H
Serial Number = 087S317				

The serial number shall be painted in black paint using three-inch stencils. The serial number will be painted so it is readable from the structure's assigned route at approximate eye level on the right leg (looking up station).

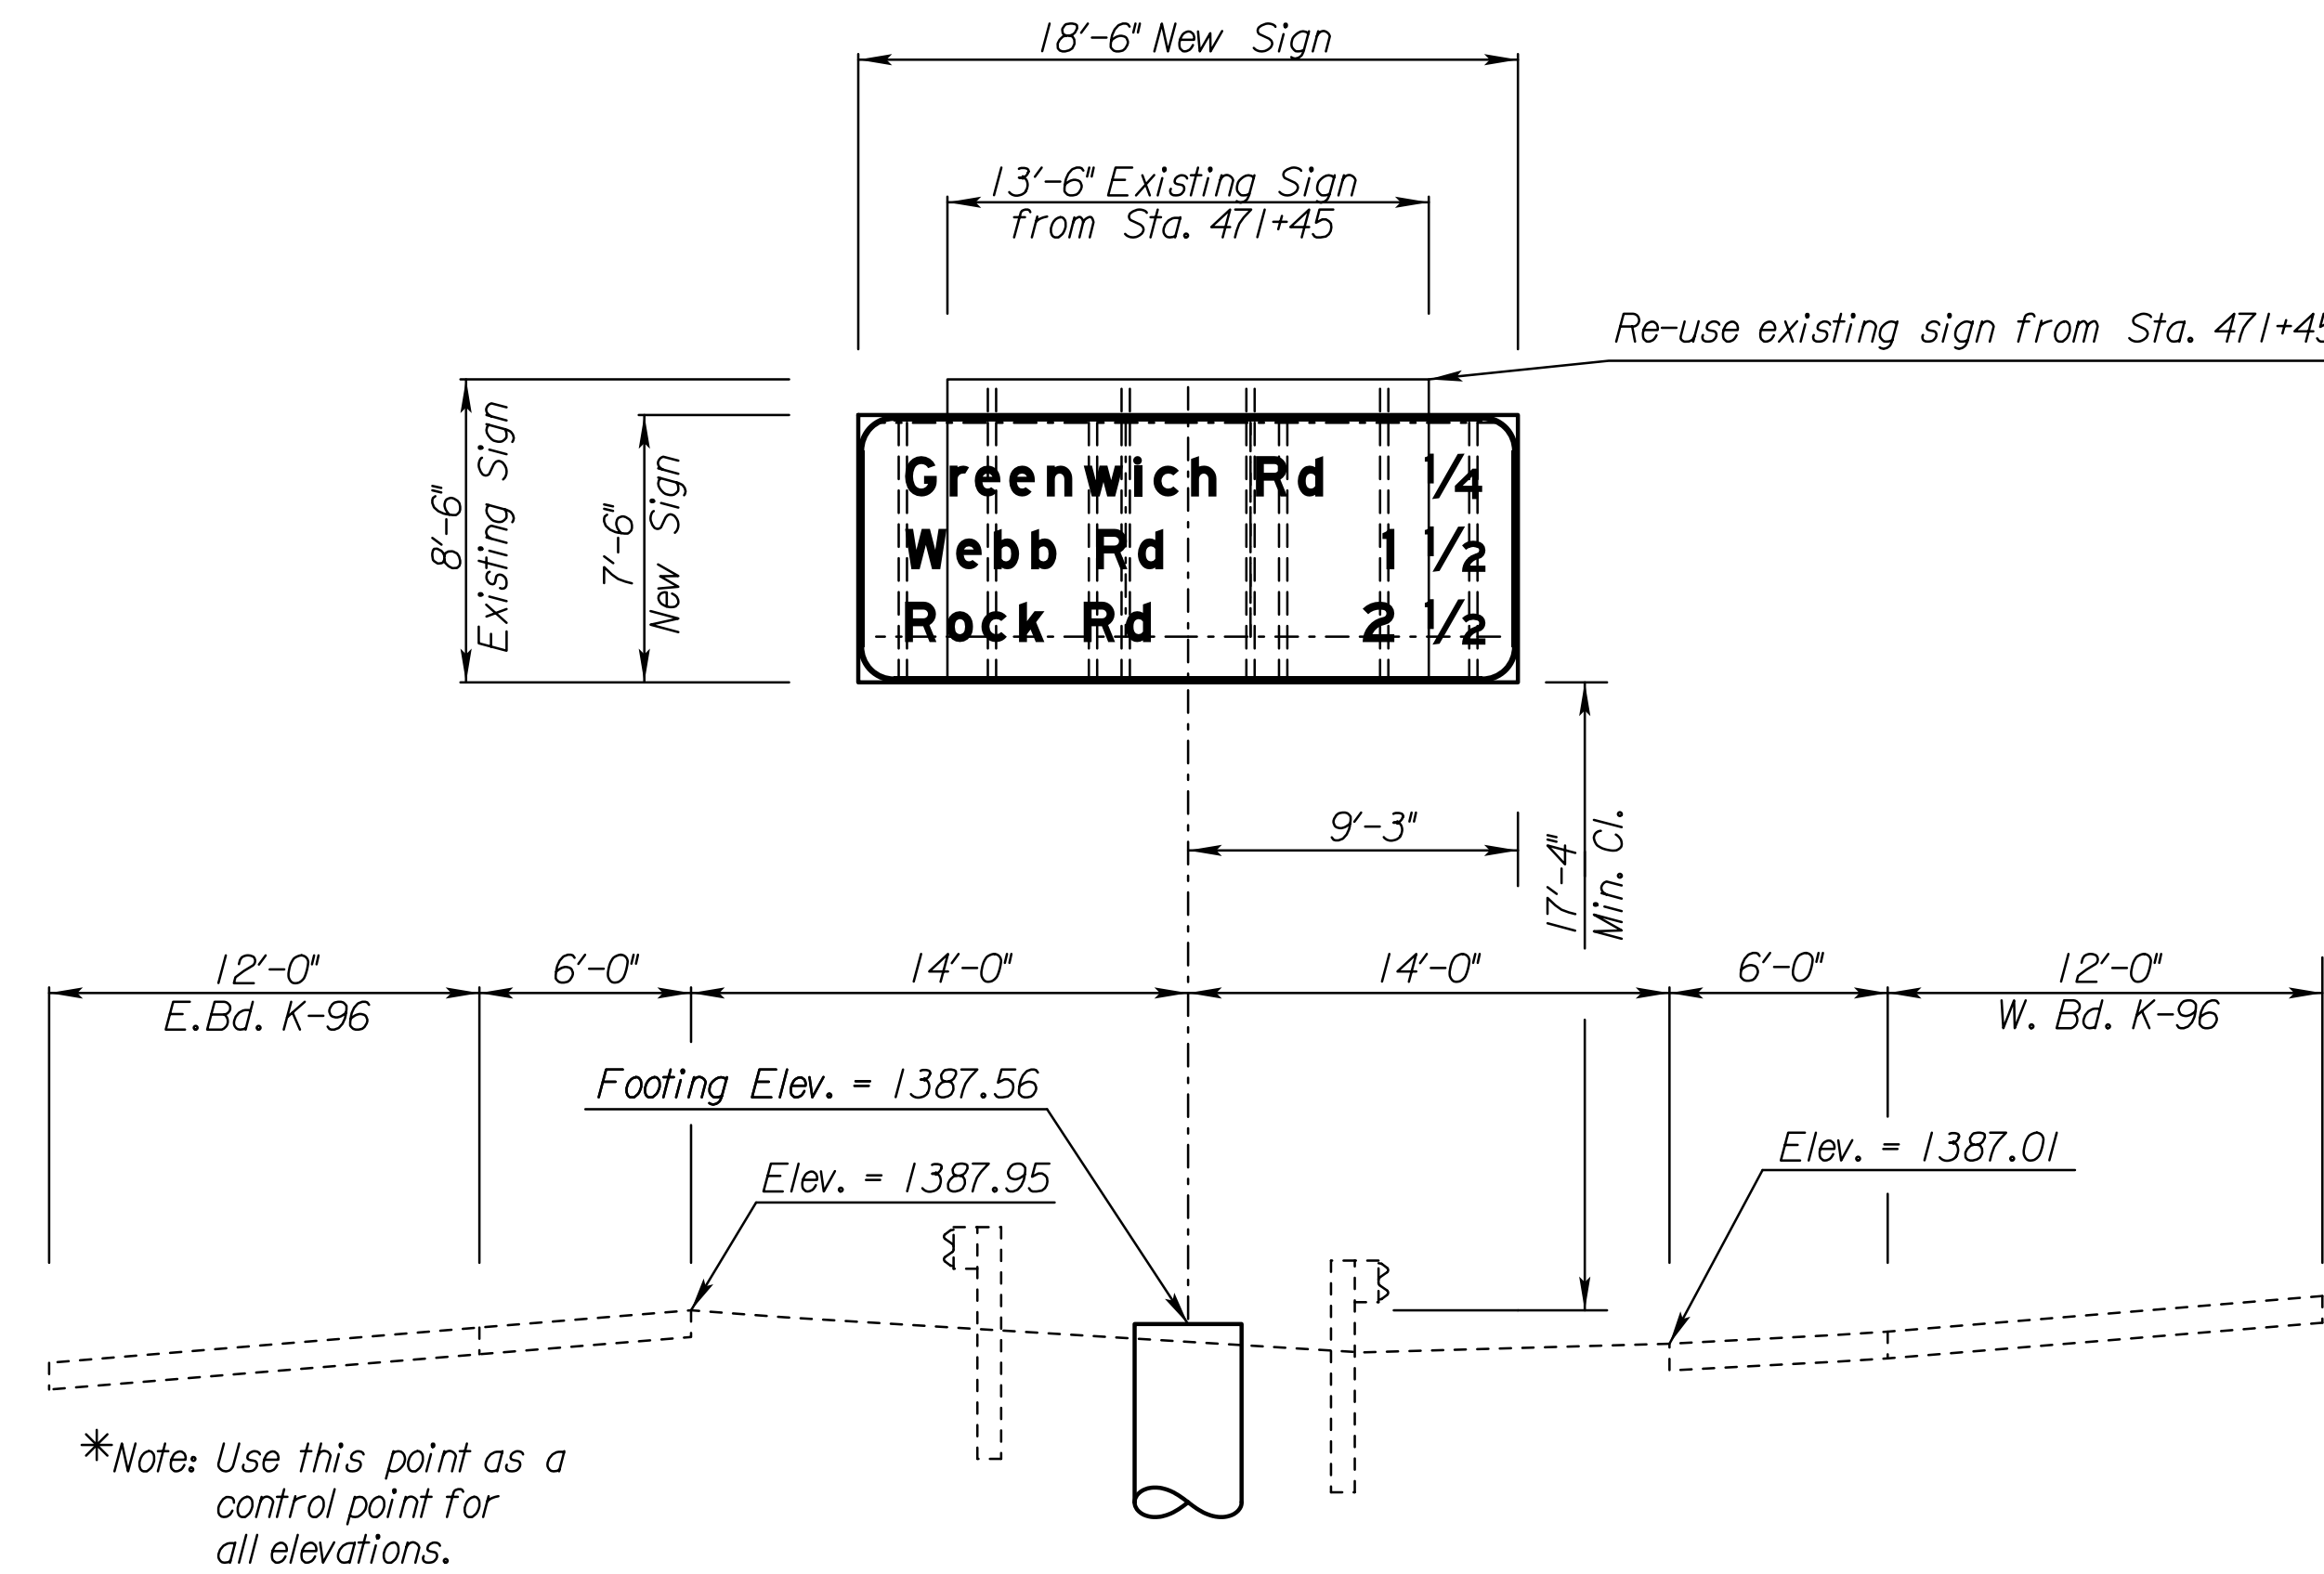


ELEVATION

@ K-96 Sta. 471+45
(Looking West)

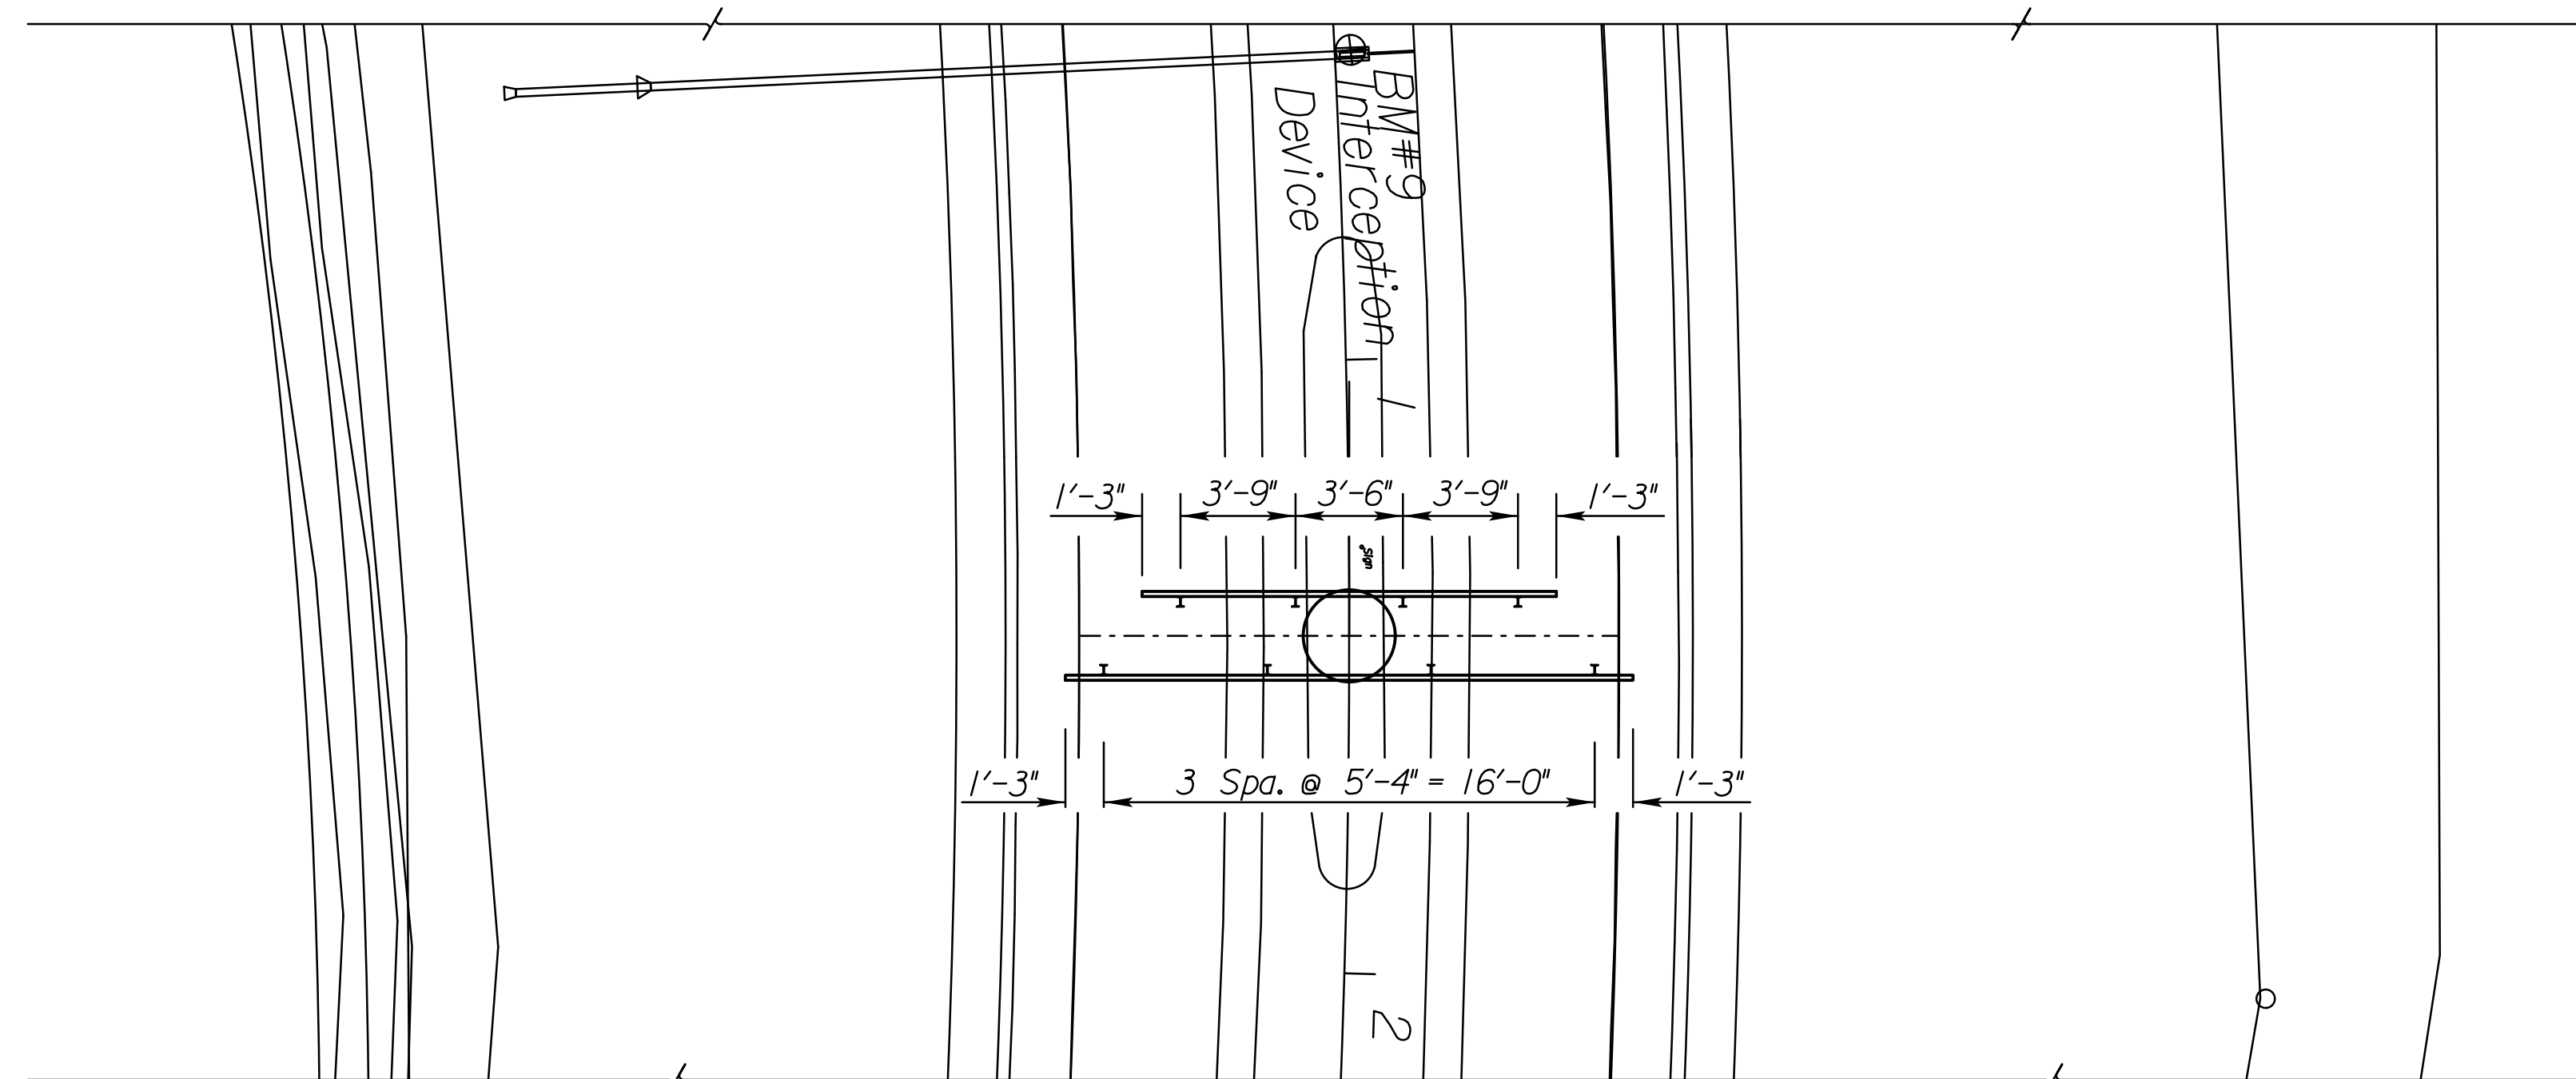

PLAN

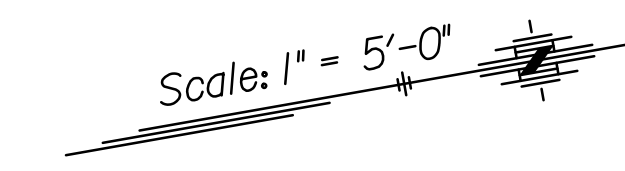

Plotted By: cp
File: I:\2009\0952\Overhead Signing - KD07\EN35700\POS03.dgn
Plot Date: 30-DEC-2013 16:22

3					
2					
1					
NO.	DATE	REVISIONS	BY	APP'D	
KANSAS DEPARTMENT OF TRANSPORTATION					
Sta. 471+45					
Butterfly Type - Modification					
Overhead Sign Structure					
Construction Layout					
Proj. No. 096-87 EN-3570-01 Sedgwick Co.					
SHEET NO.	OF	SCALE	APP'D		
DESIGNED		DETAILED	QUANTITIES	CADD	
DESIGN CK.		DETAIL CK.	QUAN. CK.	CADD CK.	