


STATE	PROJECT NO.	YEAR	SHEET NO.	TOTAL SHEETS
KANSAS	472-85066	2014	220	388


CANTILEVER SIGN SUPPORT DETAILS					
Design Number	"X"	Arm Length	"N"	"C"	Footing
3	19'-0"	27'-0"	3	1/16"	G
Serial Number = 087S318					

The serial number shall be painted in black paint using three-inch stencils. The serial number will be painted so it is readable from the structure's assigned route at approximate eye level on the right leg (looking up station).

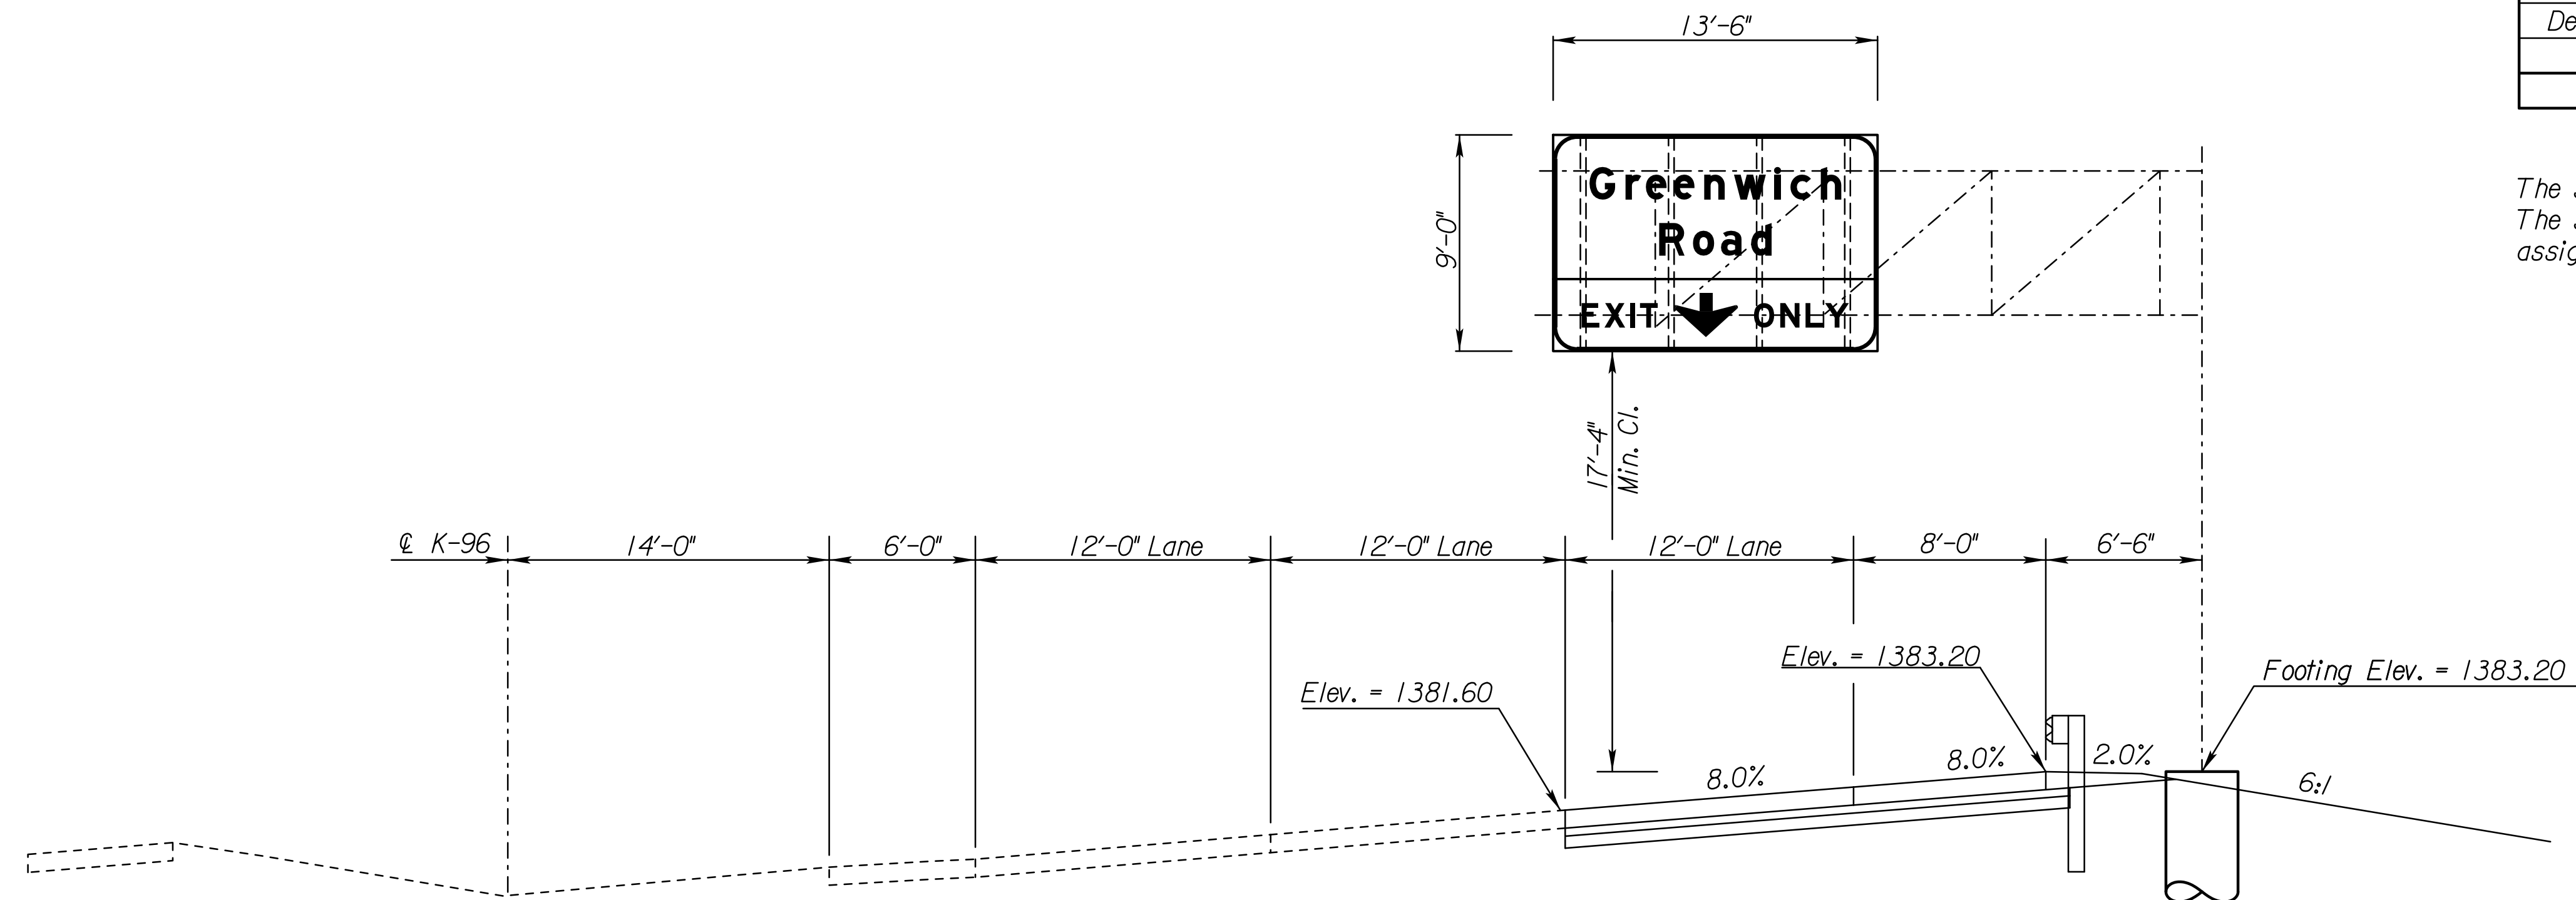

*Note: Use this point as a control point for all elevations.

ELEVATION
 @ K-96 Sta. 482+00
 (Looking West)

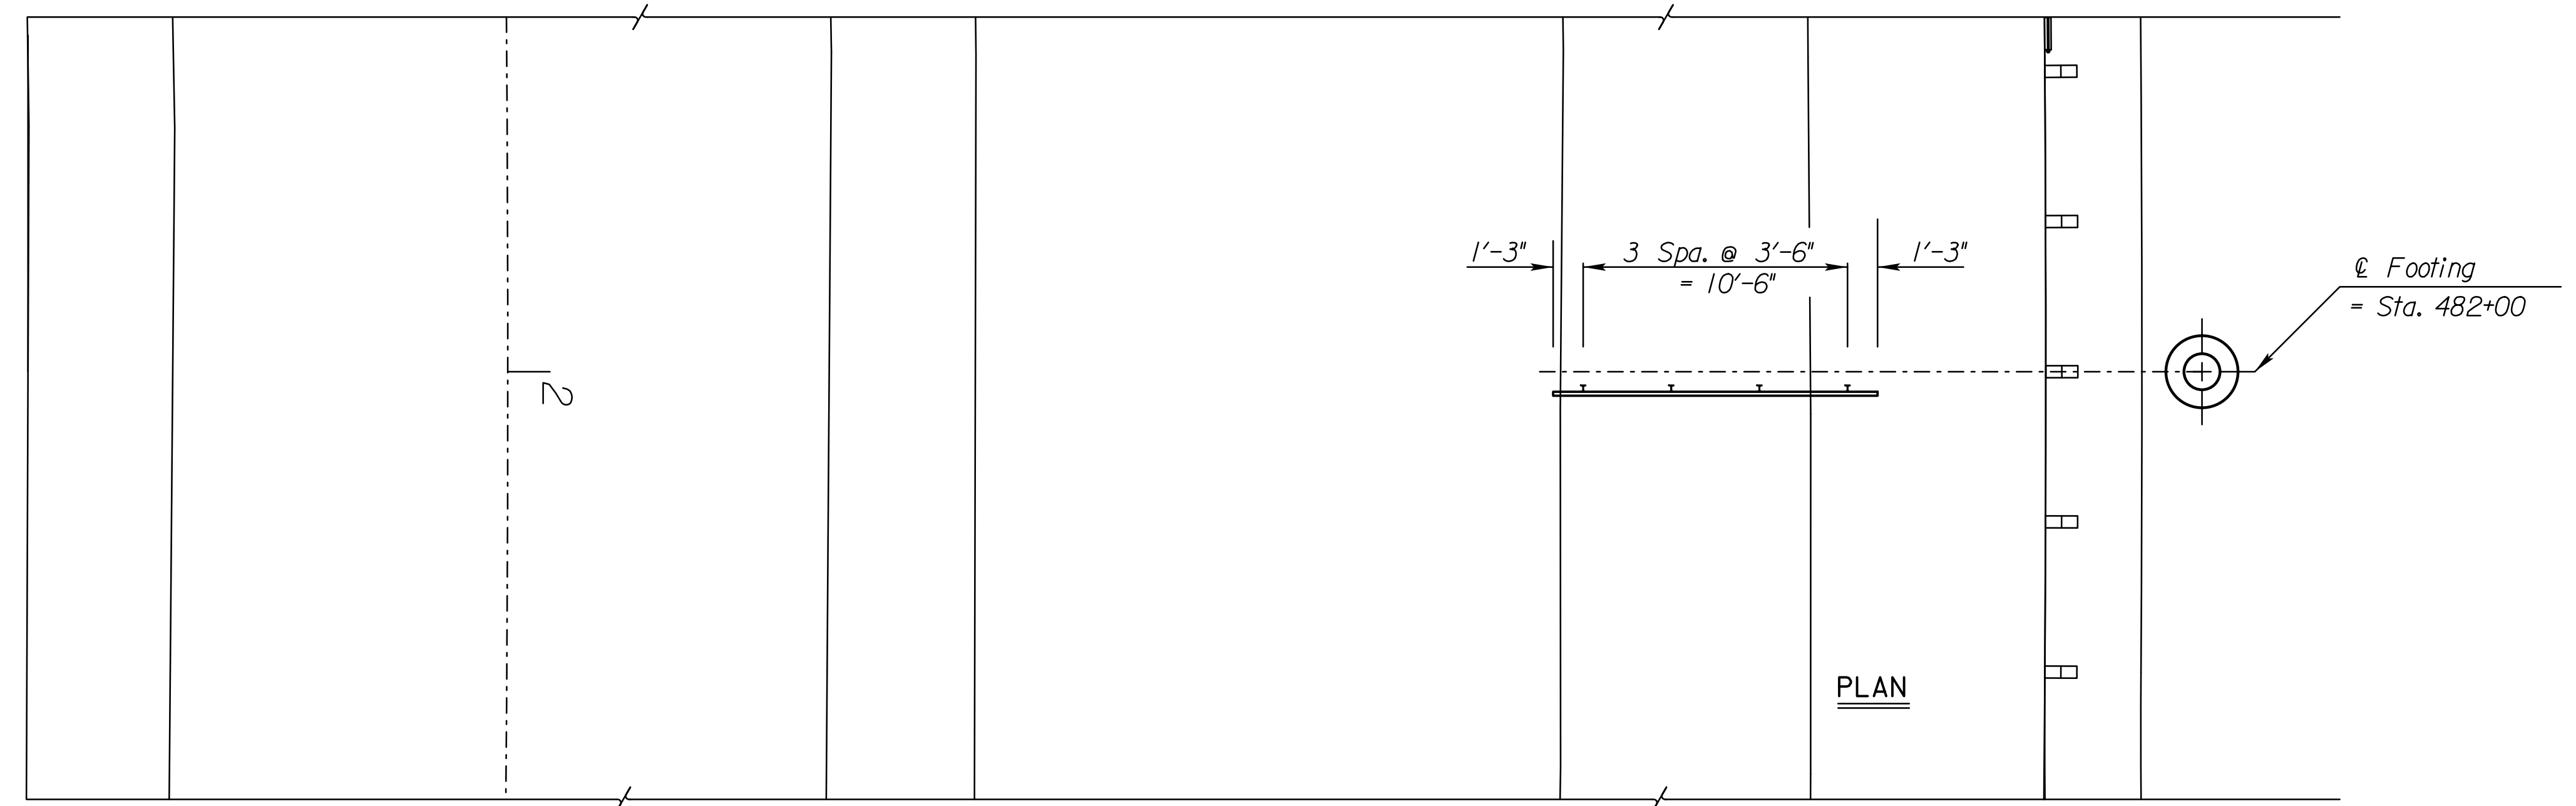

PLAN

Plotted By: cp
 File: I:\2009\0952\Overhead Signing - KD07\EN35700\POS04.dgn
 Plot Date: 30-DEC-2013 16:22

3					
2					
1					
NO.	DATE	REVISIONS	BY	APP'D	
KANSAS DEPARTMENT OF TRANSPORTATION NB K-96 Sta. 482+00 Cantilever Type Overhead Sign Structure Construction Layout Proj. No. 096-87 EN-3570-01 Sedgwick Co.					
SHEET NO.	OF	SCALE	APP'D		
DESIGNED		DETAILED	QUANTITIES	CADD	
DESIGN CK.		DETAIL CK.	QUAN. CK.	CADD CK.	