



STATE	PROJECT NO.	YEAR	SHEET NO.	TOTAL SHEETS
KANSAS	472-85066	2014	221	388

CANTILEVER SIGN SUPPORT DETAILS					
Design Number	"X"	Arm Length	"N"	"C"	Footing
2	20'-0"	27'-0"	3	1/16" per ft	G
Serial Number = 087S319					

The serial number shall be painted in black paint using three-inch stencils. The serial number will be painted so it is readable from the structure's assigned route at approximate eye level on the right leg (looking up station).

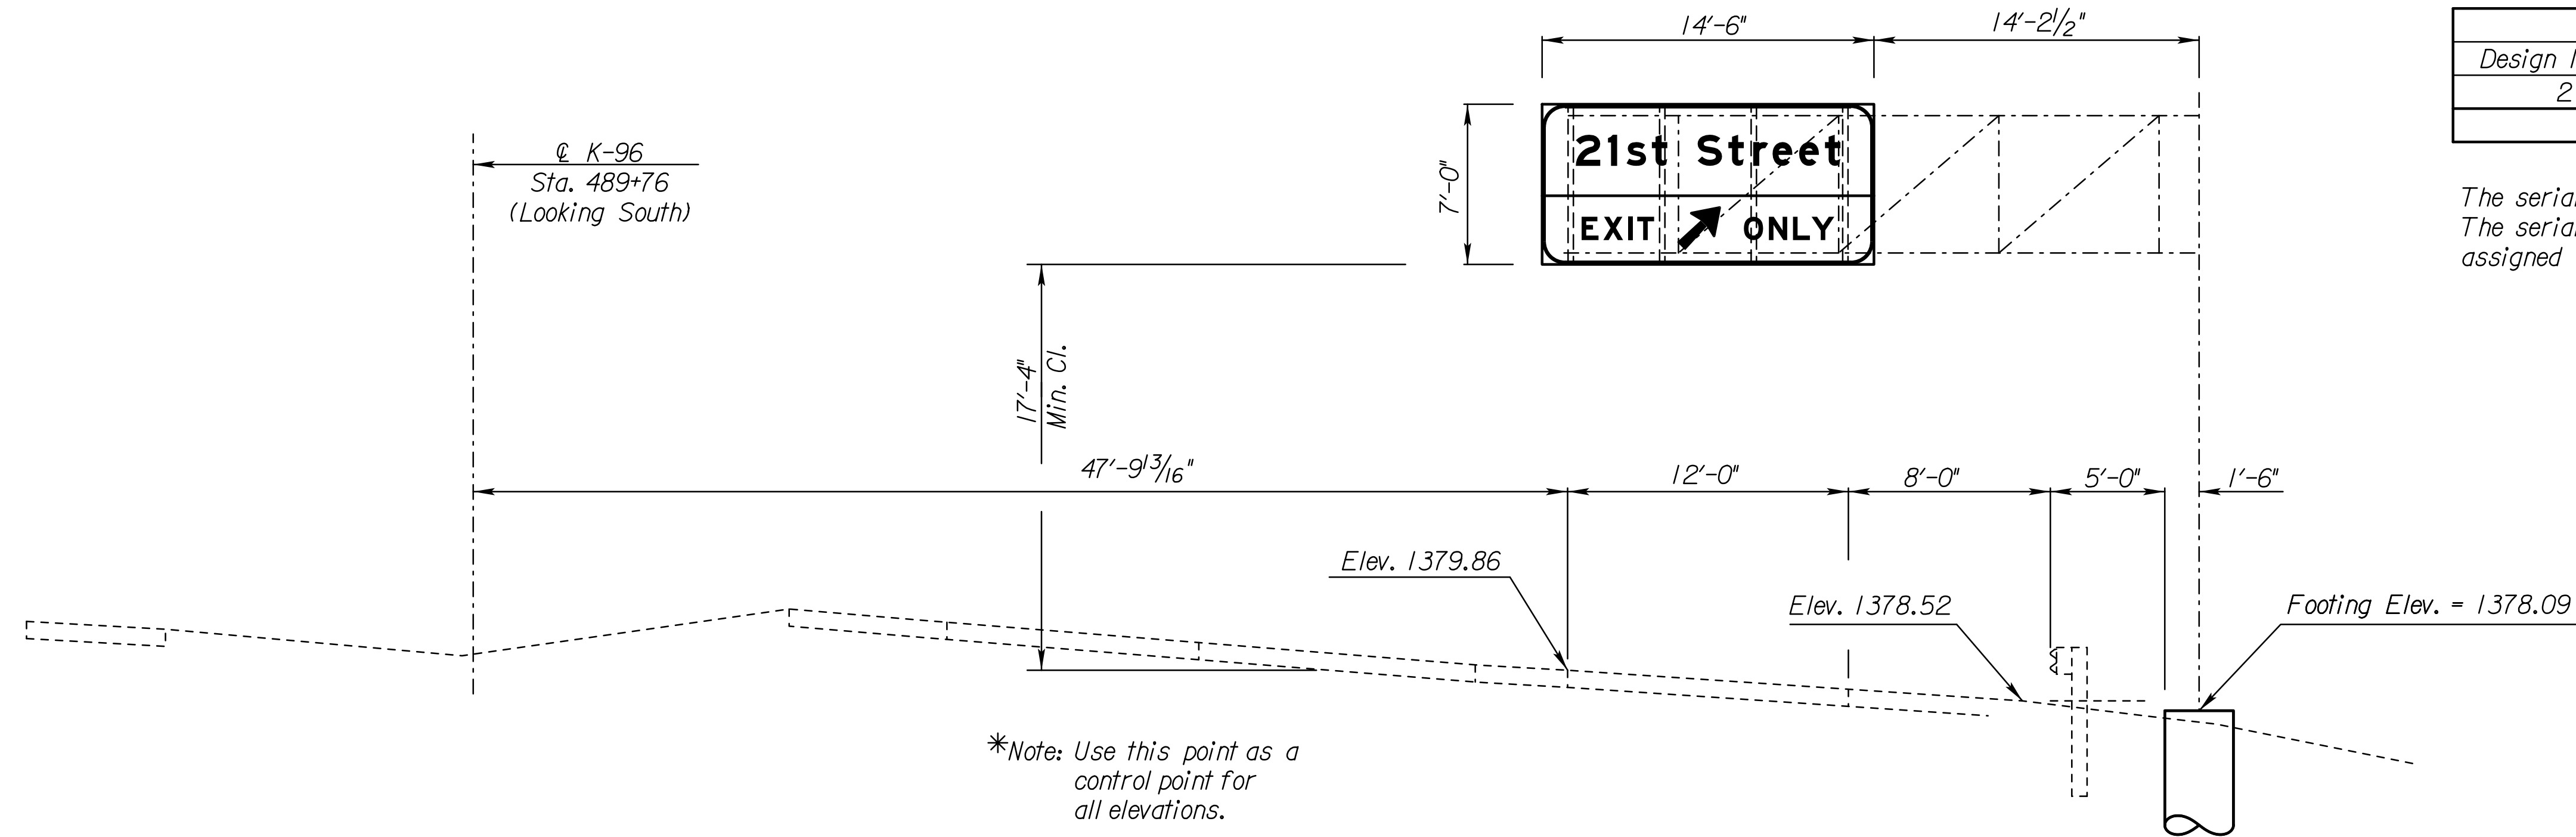

ELEVATION

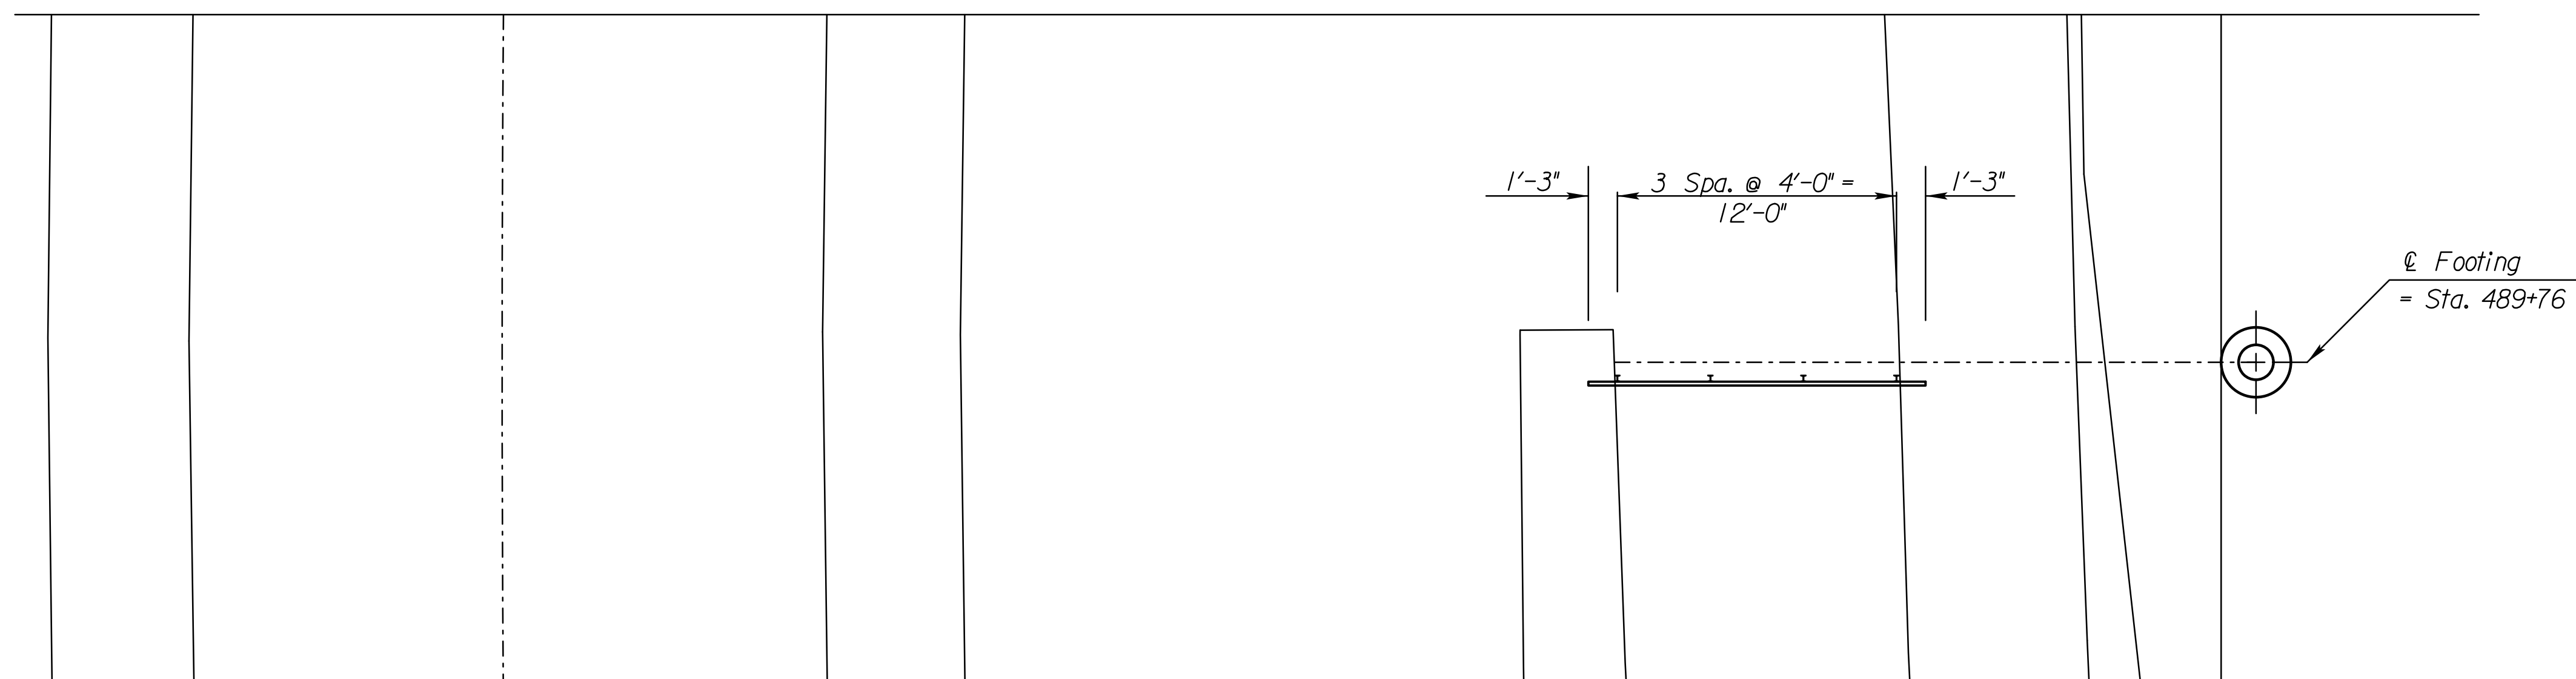

PLAN

Plotted By: ap
 File: I:\2009\0952\Overhead Signing - KD07\EN35700\POS05.dgn
 Plot Date: 30-DEC-2013 16:22

3					
2					
1					
NO.	DATE	REVISIONS	BY	APP'D	
KANSAS DEPARTMENT OF TRANSPORTATION SB K-96 Sta. 489+76 Cantilever Type Overhead Sign Structure Construction Layout Proj. No. 096-87 EN-3570-01 Sedgwick Co.					
SHEET NO.	OF	SCALE	APP'D		
DESIGNED		DETAILED	QUANTITIES	CADD	
DESIGN CK.		DETAIL CK.	QUAN. CK.	CADD CK.	