


WATERLINE MODIFICATIONS

ALONG

K-96 AND GREENWICH ROAD INTERCHANGE

CITY OF WICHITA PROJECT NO. 448-90621
OCA NO. 620661

CITY OF WICHITA, KANSAS
GARY JANZEN, P.E. - CITY ENGINEER

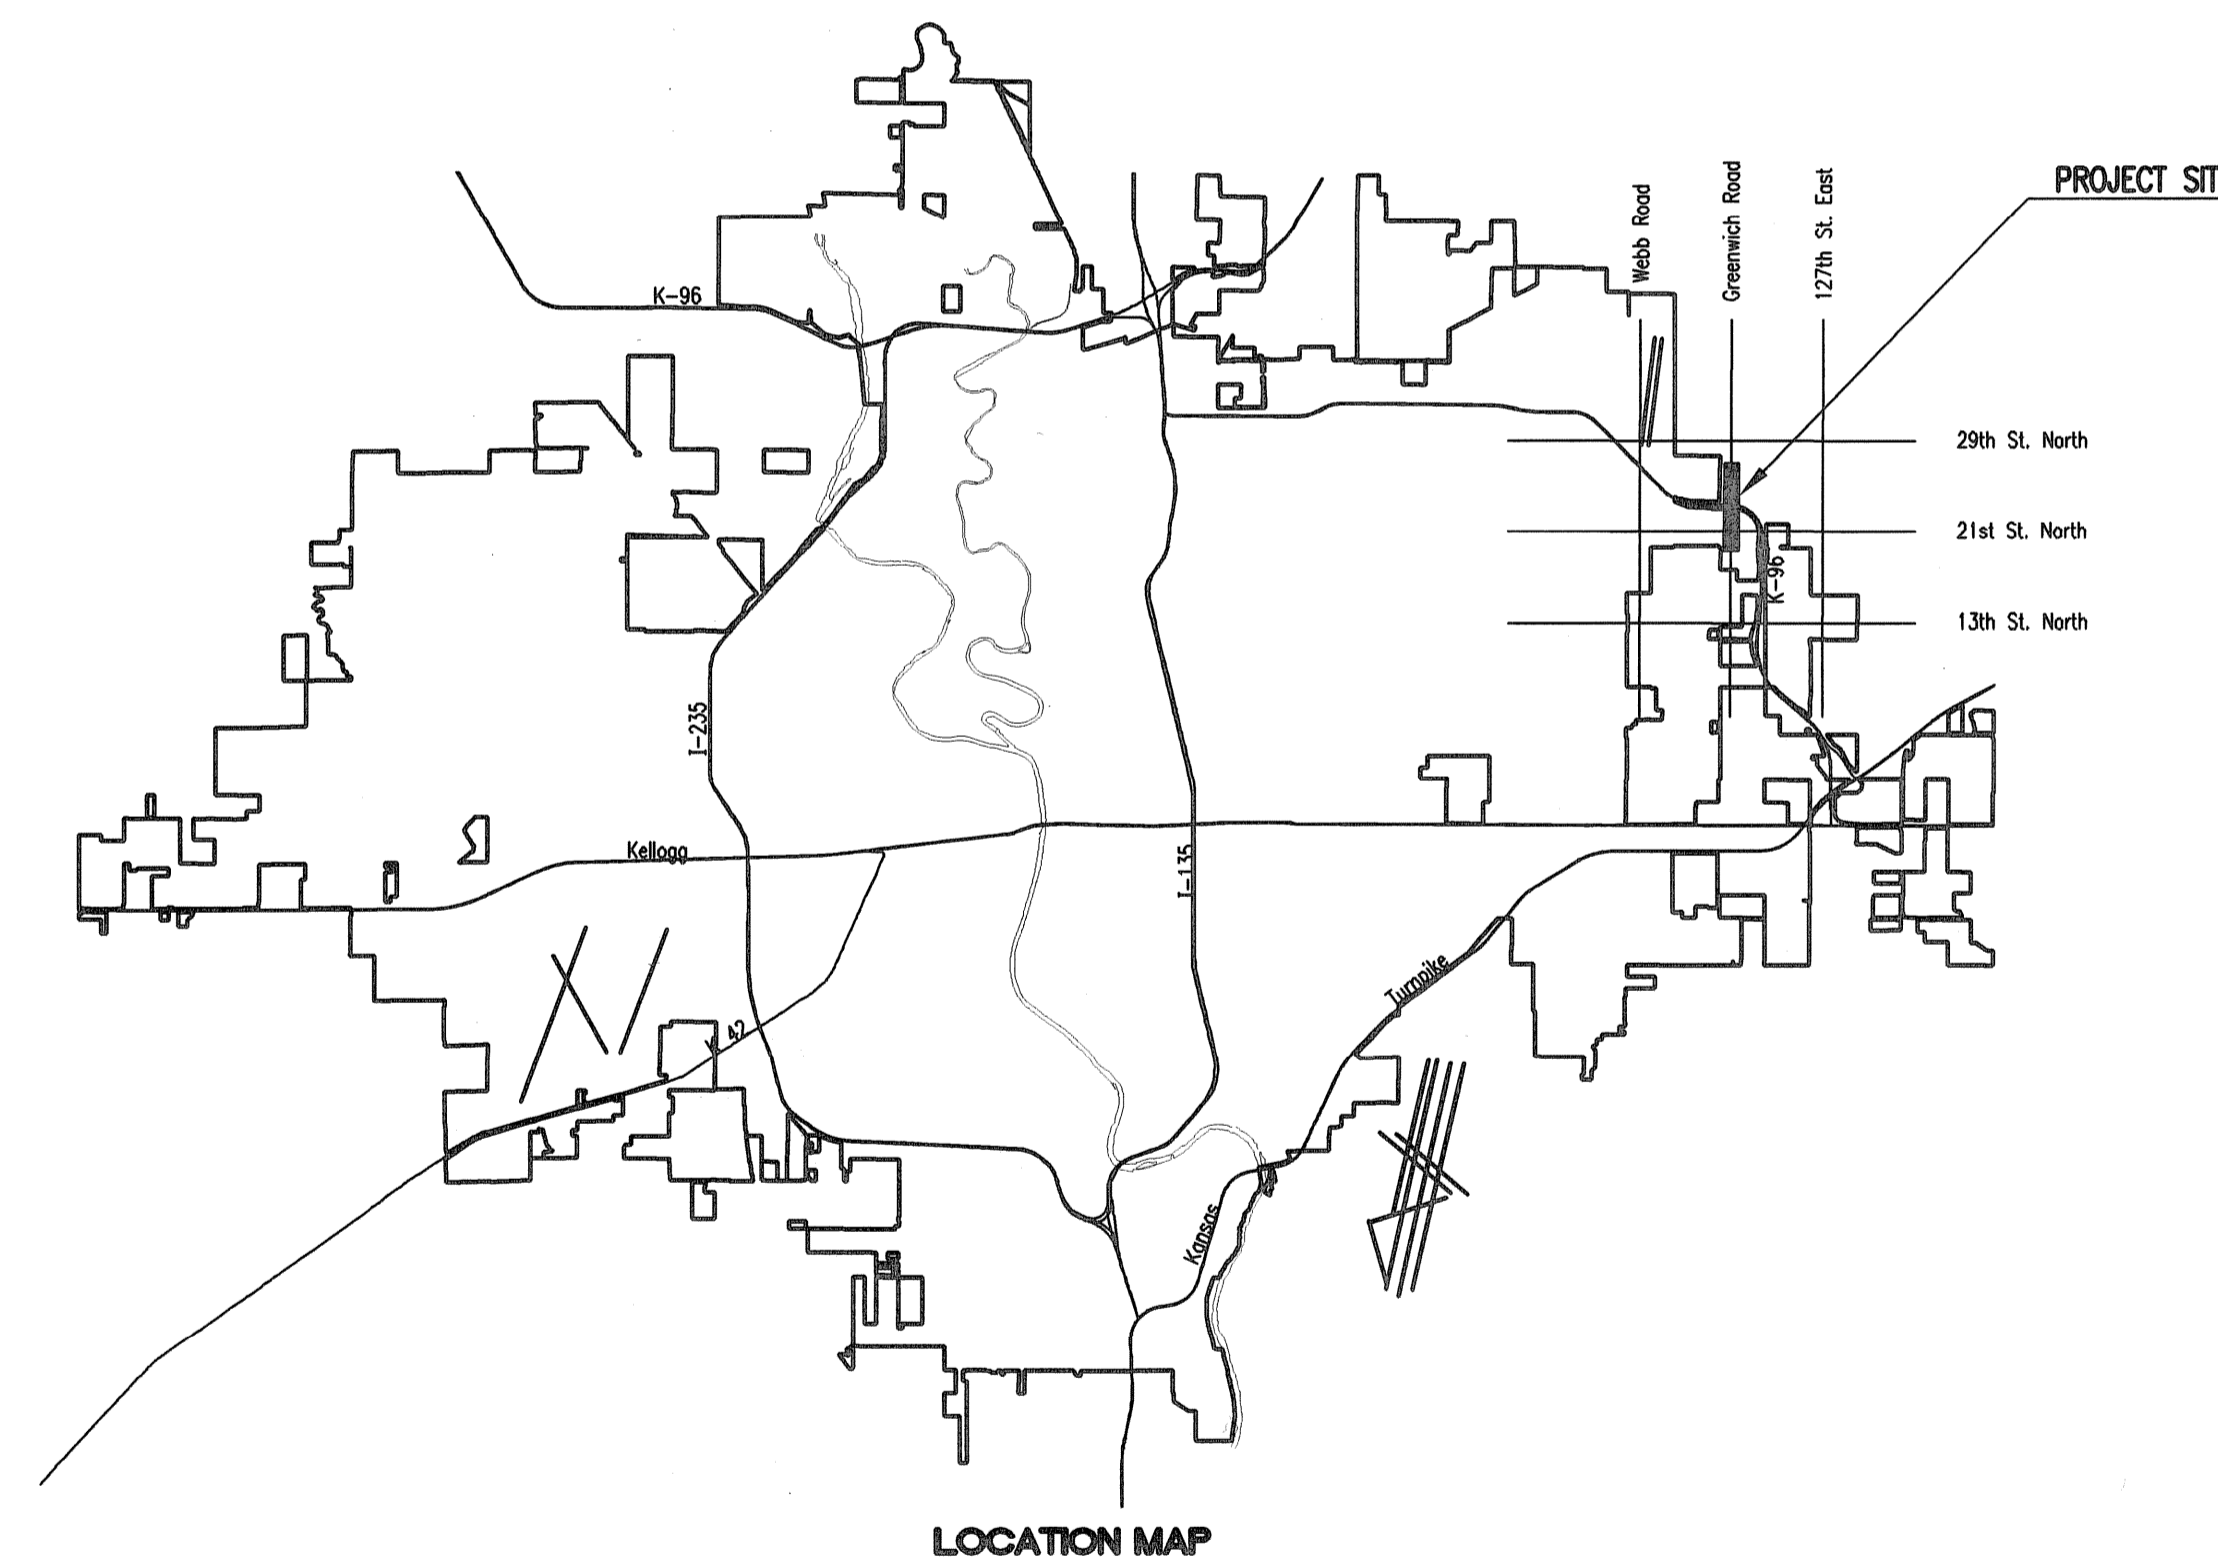

INDEX OF SHEETS

SHEET NO. B1	WATERLINE TITLE SHEET
SHEET NO. B2	WATERLINE KEY MAP
SHEET NO. B3-B5	MISCELLANEOUS WATER ADJUSTMENT PLANS
SHEET NO. B6	STANDARD WATER ASSEMBLY DETAIL
SHEET NO. B7	MISCELLANEOUS WATER DETAILS
SHEET NO. B8	STANDARD WATER SERVICE DETAIL

DECEMBER 2013

PLANS PREPARED BY
PROFESSIONAL ENGINEERING CONSULTANTS, P.A.
ENGINEERS
WICHITA, KANSAS

