


SW of Taft and Julia - 6110 W Kellogg St



Attachment A - 472-85156 Bench and Shelter Installation, West Side Service, Wichita, KS

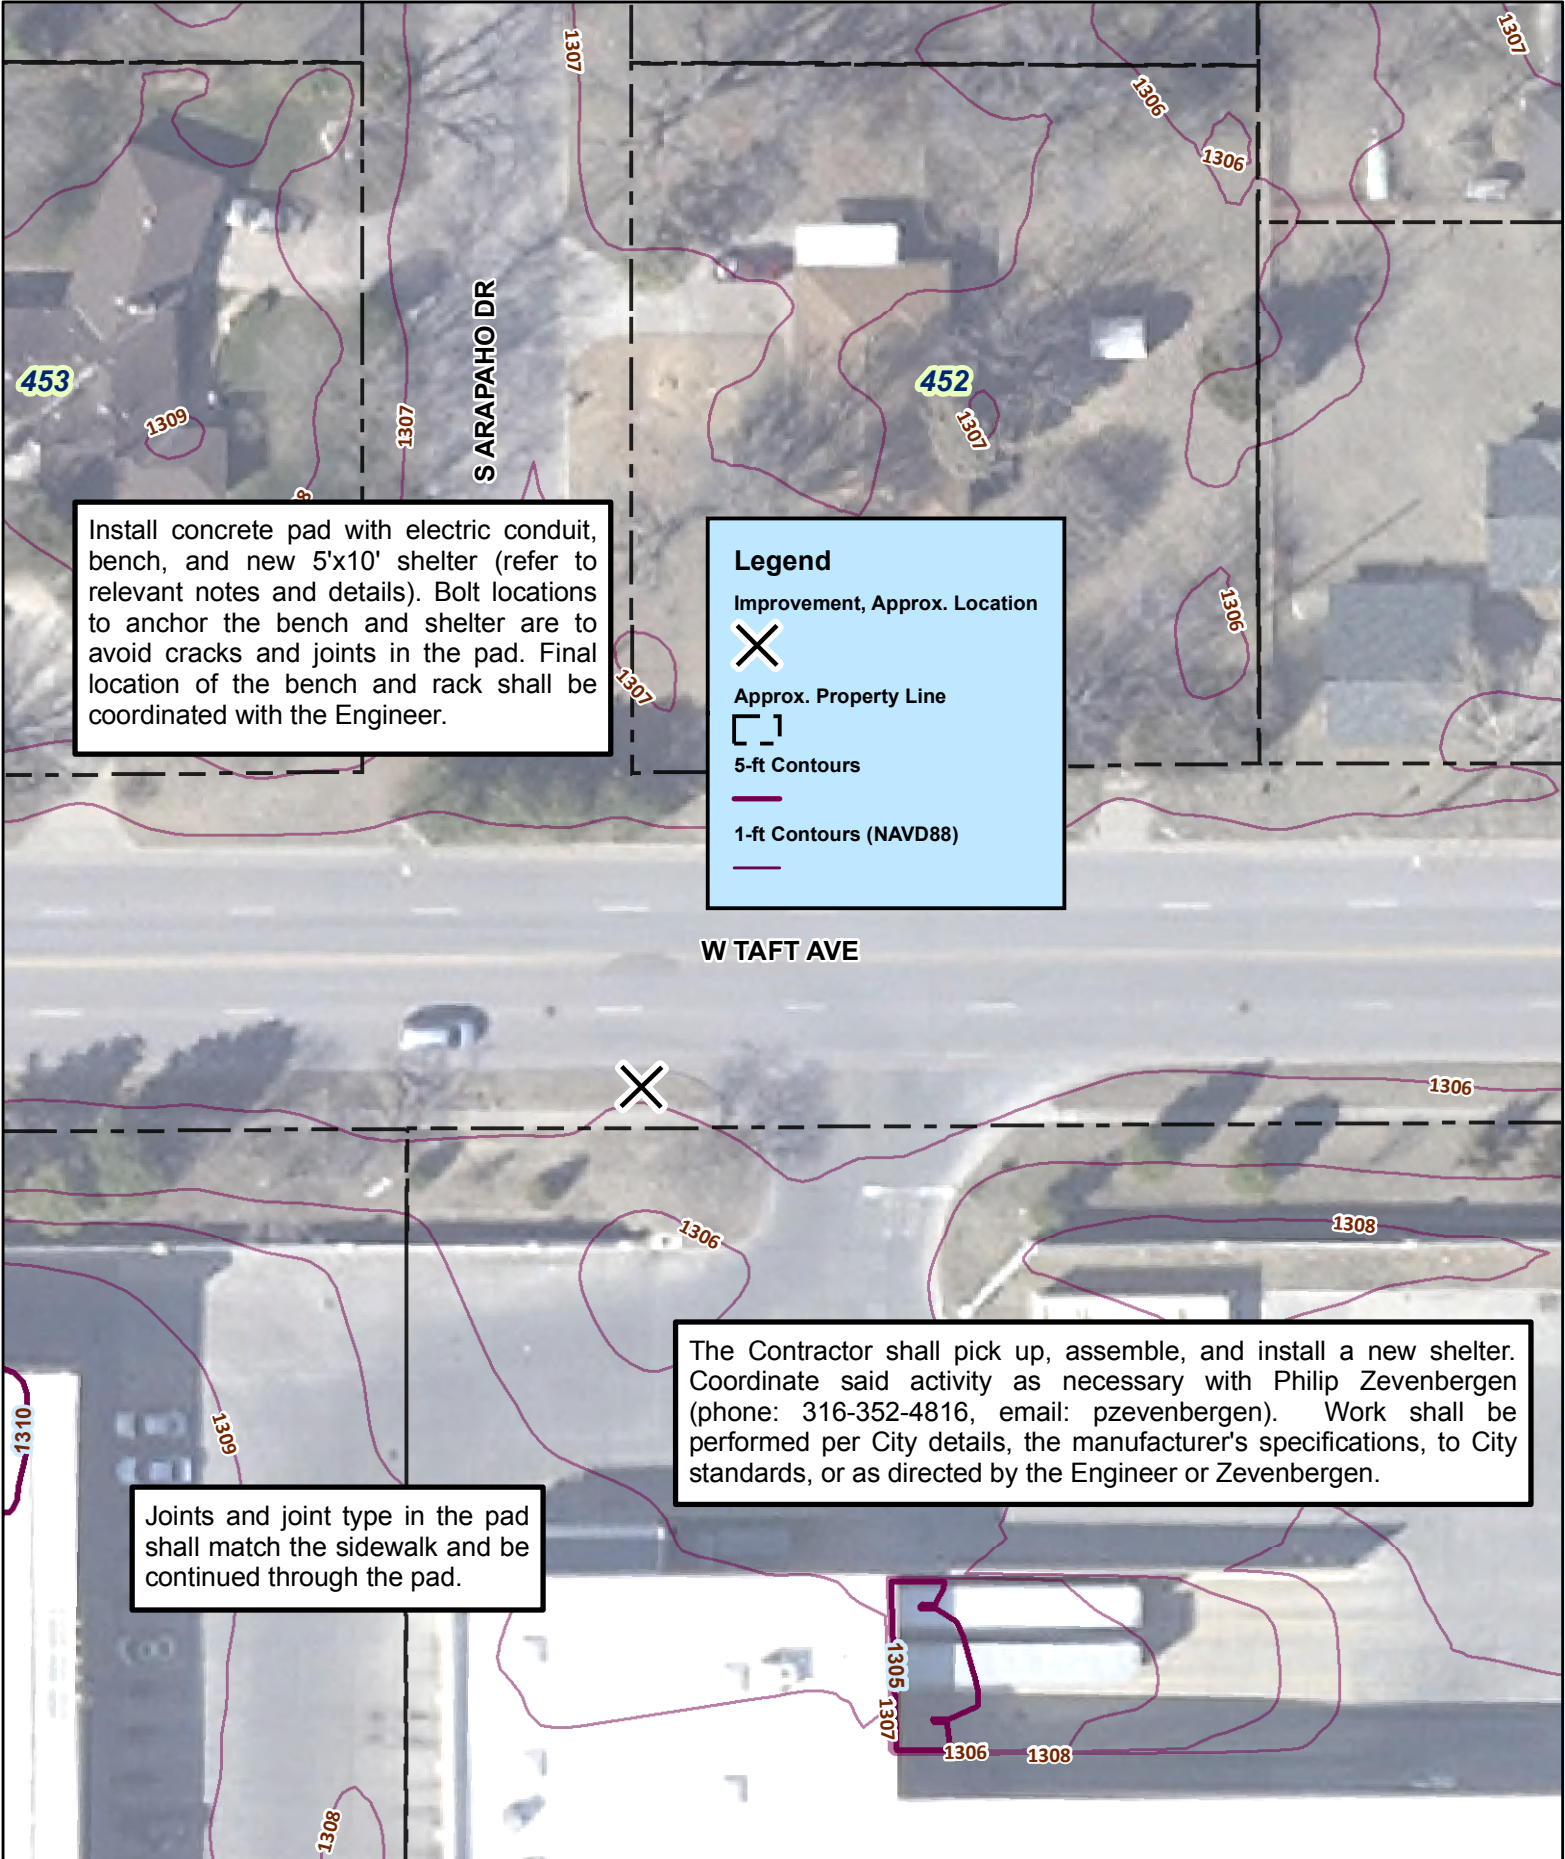

Install concrete pad with electric conduit, bench, and new 5'x10' shelter (refer to relevant notes and details). Bolt locations to anchor the bench and shelter are to avoid cracks and joints in the pad. Final location of the bench and rack shall be coordinated with the Engineer.

Legend

- Improvement, Approx. Location
- Approx. Property Line
- 5-ft Contours
- 1-ft Contours (NAVD88)

W TAFT AVE

The Contractor shall pick up, assemble, and install a new shelter. Coordinate said activity as necessary with Philip Zevenbergen (phone: 316-352-4816, email: pzevenbergen). Work shall be performed per City details, the manufacturer's specifications, to City standards, or as directed by the Engineer or Zevenbergen.

Joints and joint type in the pad shall match the sidewalk and be continued through the pad.