


NW of Maize and 21st - 2347 N Maize Rd

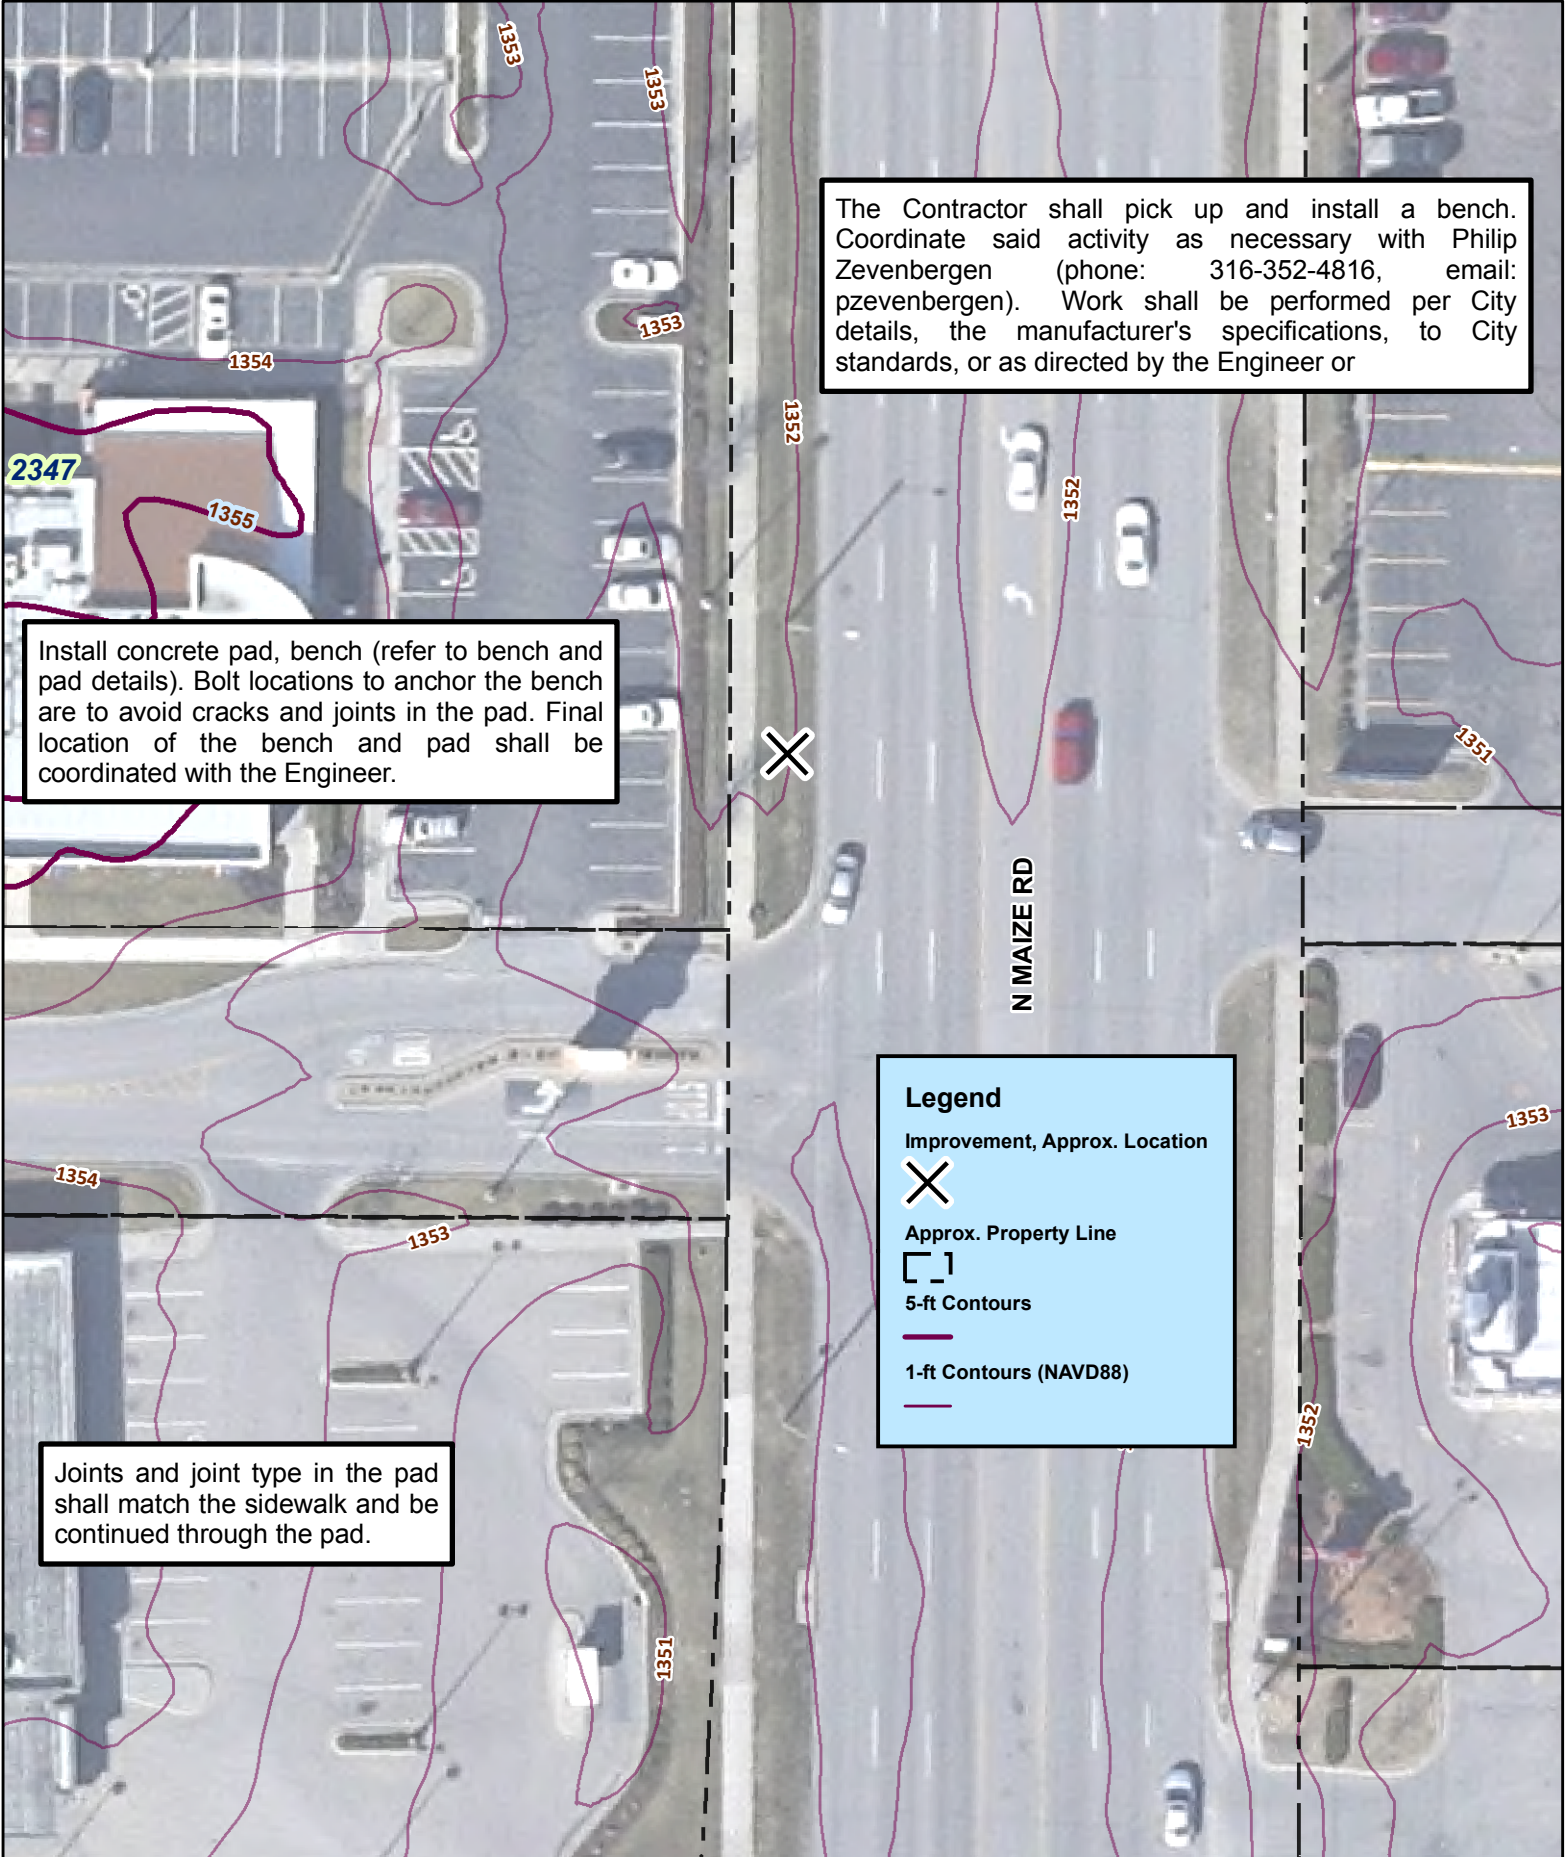

Attachment A - 472-85156 Bench and Shelter Installation, West Side Service, Wichita, KS



The Contractor shall pick up and install a bench. Coordinate said activity as necessary with Philip Zevenbergen (phone: 316-352-4816, email: pzevenbergen). Work shall be performed per City details, the manufacturer's specifications, to City standards, or as directed by the Engineer or

Install concrete pad, bench (refer to bench and pad details). Bolt locations to anchor the bench are to avoid cracks and joints in the pad. Final location of the bench and pad shall be coordinated with the Engineer.

Joints and joint type in the pad shall match the sidewalk and be continued through the pad.

Legend

- Improvement, Approx. Location
- X
- Approx. Property Line
- []
- 5-ft Contours
- 1-ft Contours (NAVD88)