
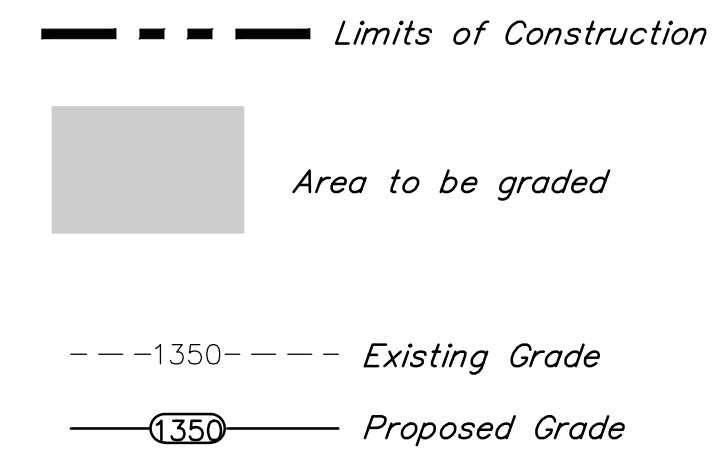
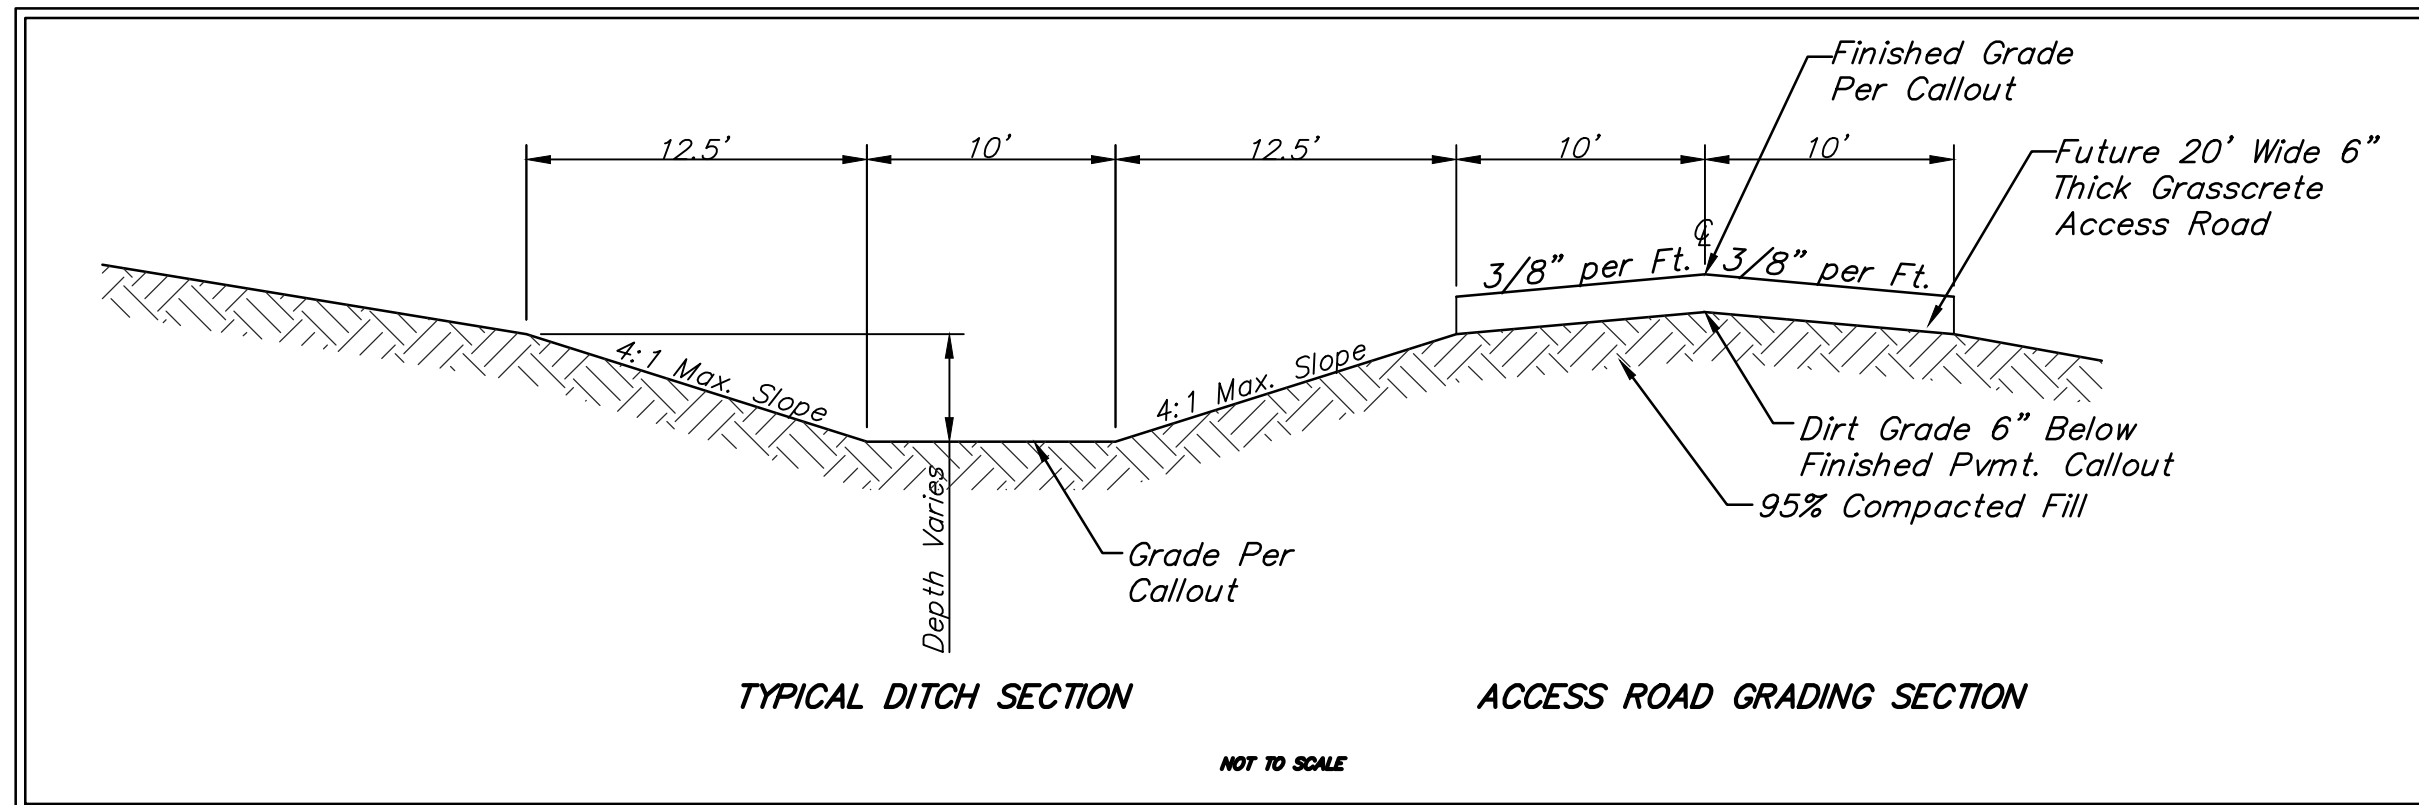
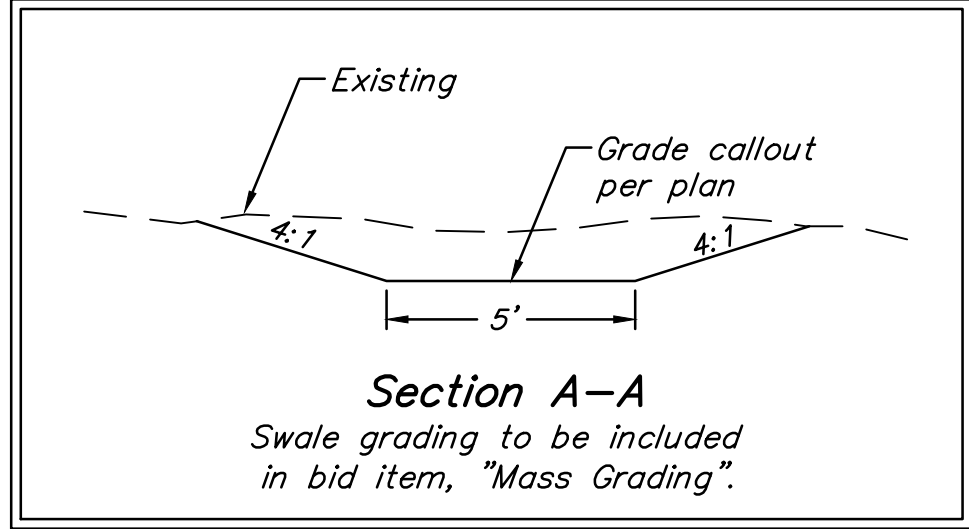


EROSION CONTROL PLAN LEGEND
(Installation Details Found in the SWP2 Plan)

- DROP INLET PROTECTION
- CURB INLET PROTECTION
- DITCH CHECKS
- SILT FENCING
- CUT-OFF TRENCH
- BACK OF CURB PROTECTION
- EROSION CONTROL MAT
- TEMPORARY DITCH

NO SCALE

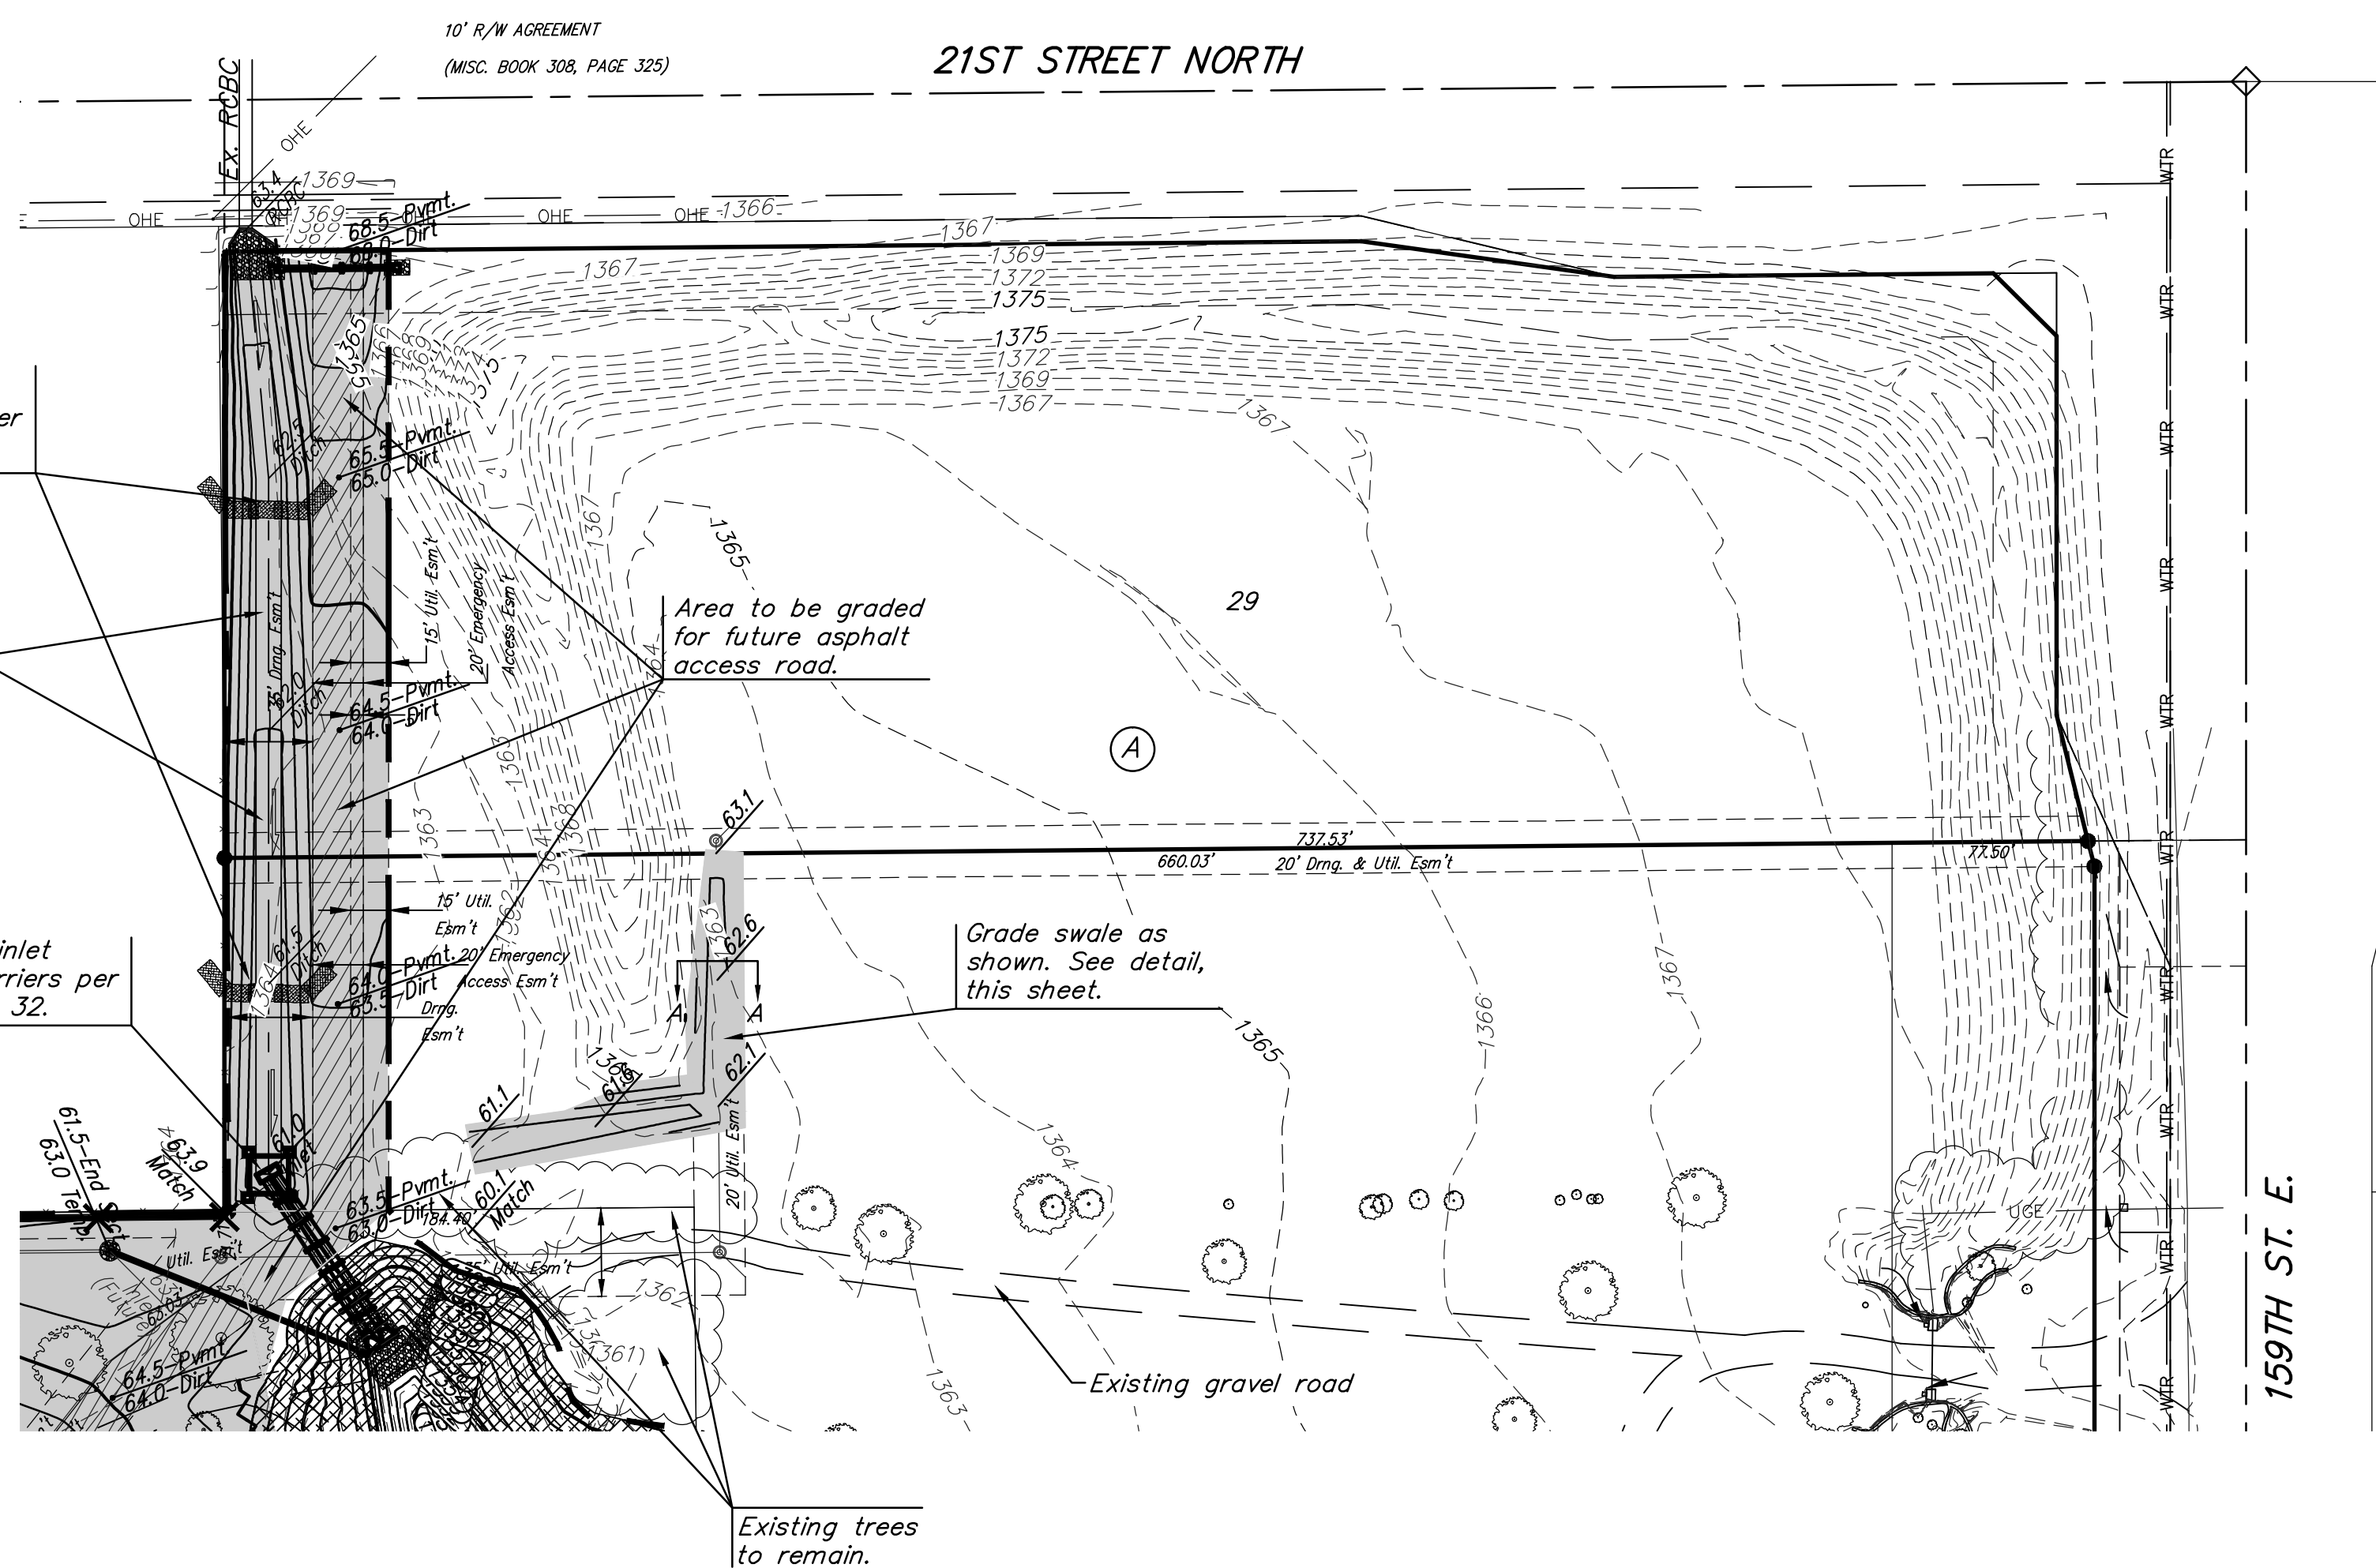

	The Ranch Addition	
	MASS GRADING PLAN STORM WATER DRAIN #391	
<small>Baughman Company, P.A. 315 Ellis St., Wichita, KS 67211 P 316-262-7271 F 316-262-0149 ENGINEERING SURVEYING PLANNING LANDSCAPE ARCHITECTURE</small>		
PROJECT NUMBER 468-84291	DESIGN AEG JAK/TMS	DRAWN JAK/TMS
REVISIONS:	APPROVED DATE 01/14	SCALE Noted SHEET
		20 OF 40
<small>SWD PLANS.dwg</small>		<small>12-11-E840</small>