


R/W

R/W

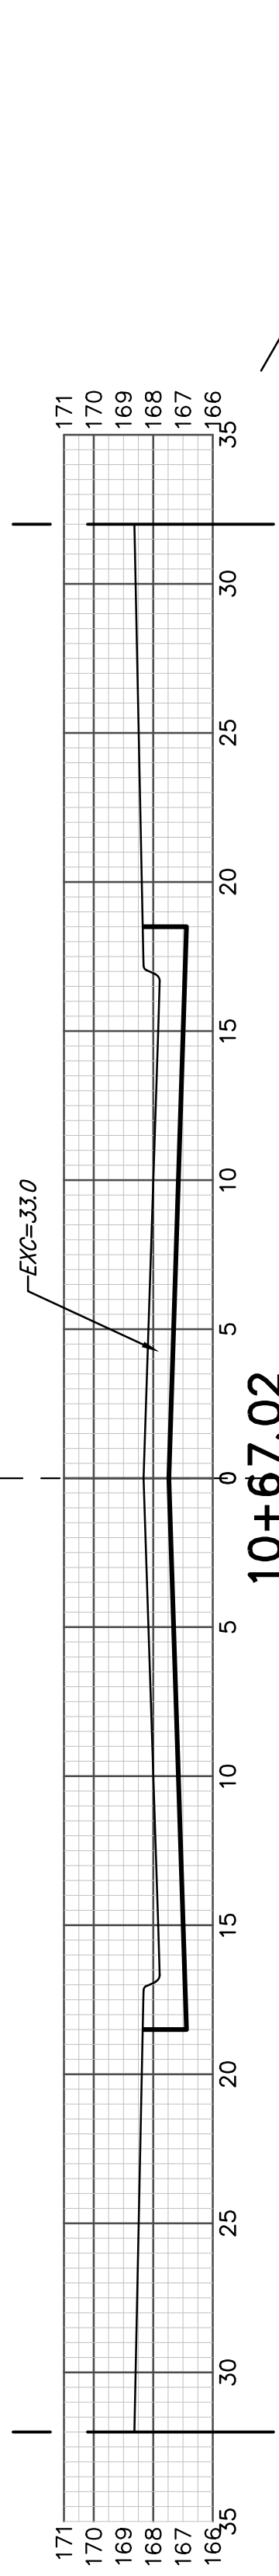


10+67.02

EXC = 33.4
LF = 1.6
CF = 0.8

17.02'

R/W

R/W

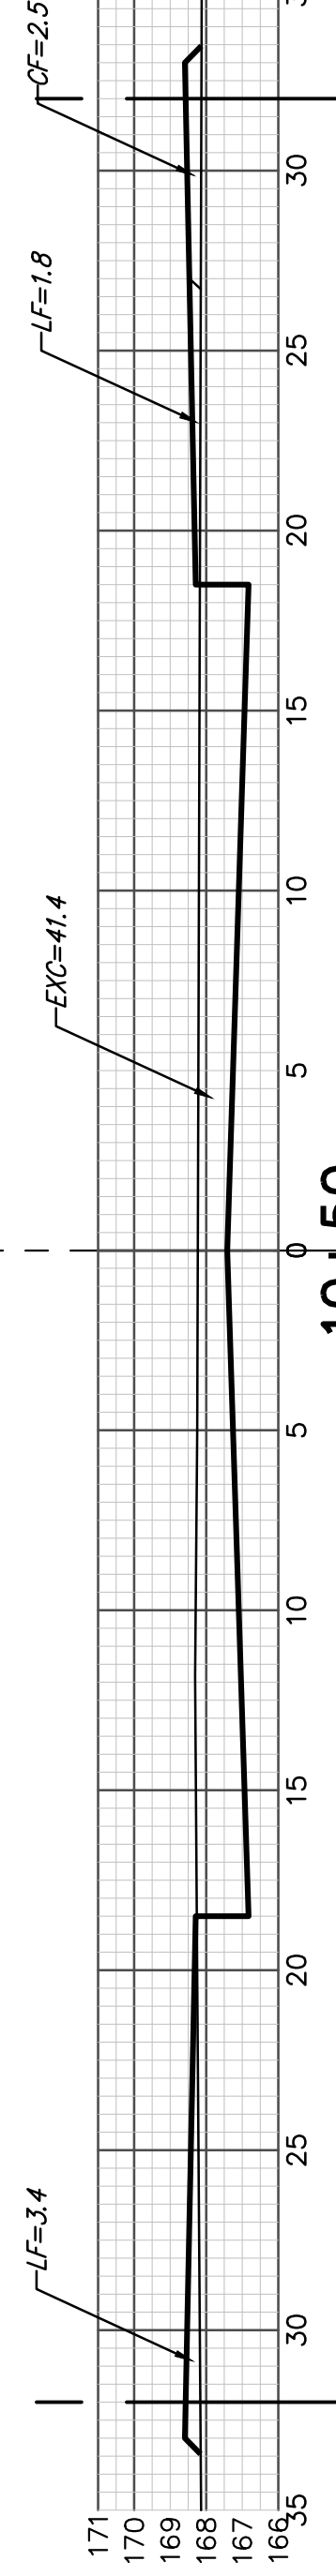


10+50

EXC = 77.8
LF = 8.9
CF = 5.6

50.00'

R/W

R/W

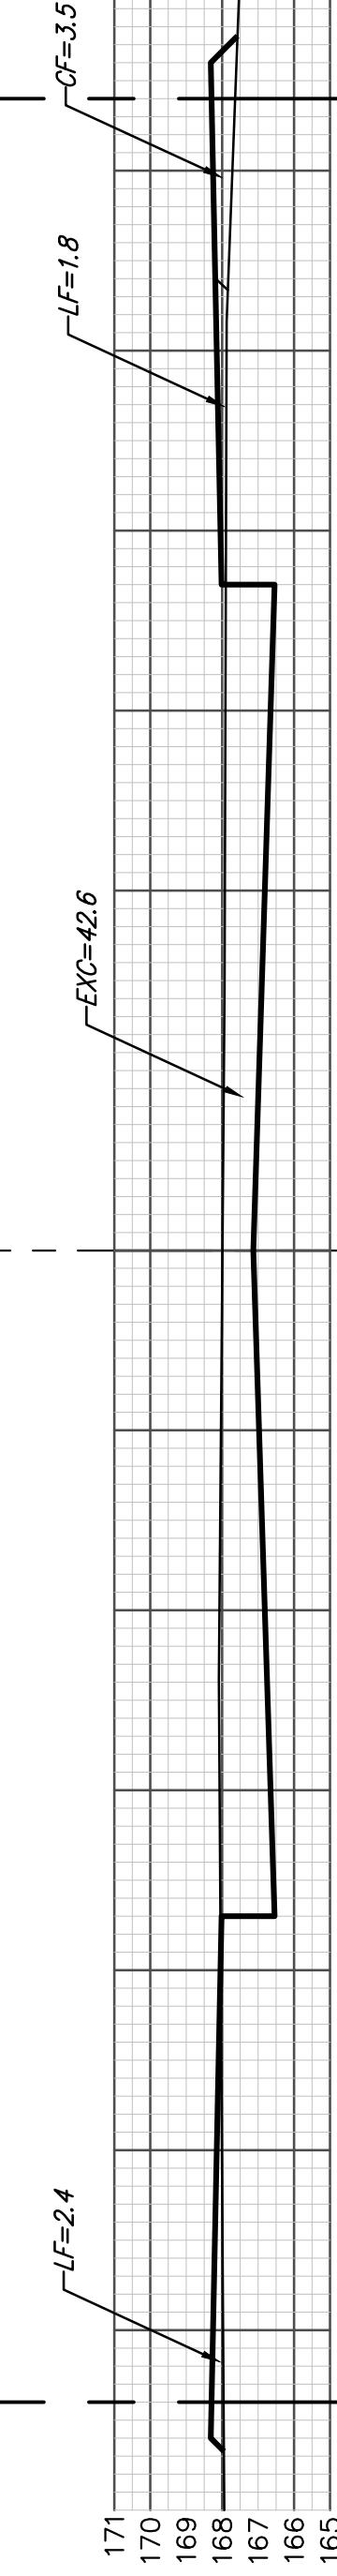


10+00

EXC = 79.2
LF = 9.2
CF = 8.3

50.00'

R/W

R/W

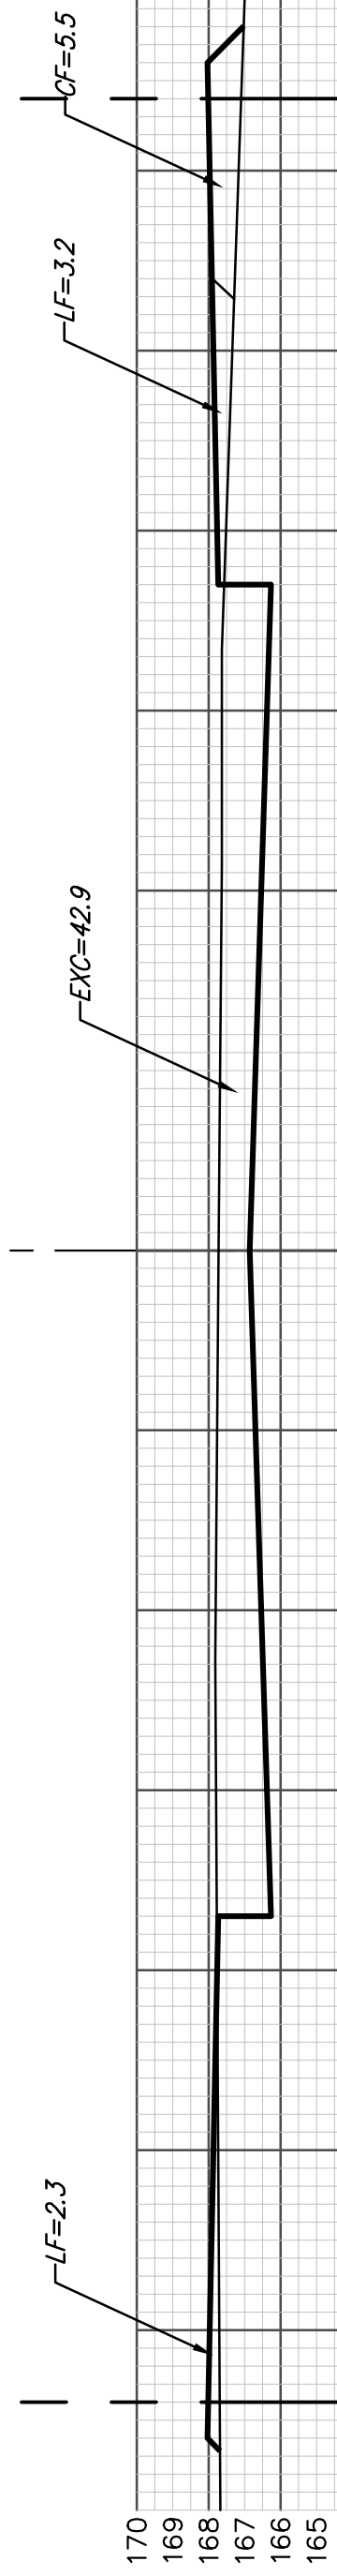


9+50

EXC = 78.2
LF = 9.9
CF = 8.8

50.00'

R/W

R/W

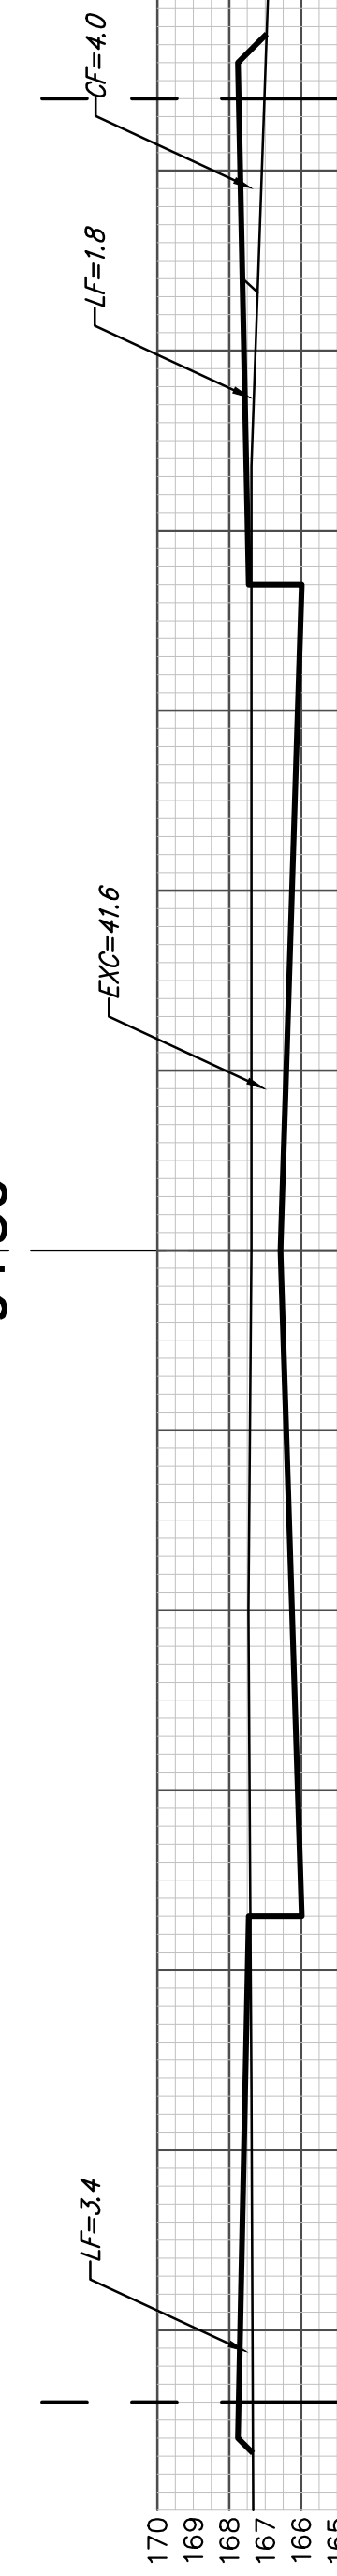


9+00

EXC = 76.9
LF = 9.5
CF = 6.0

50.00'

R/W

R/W

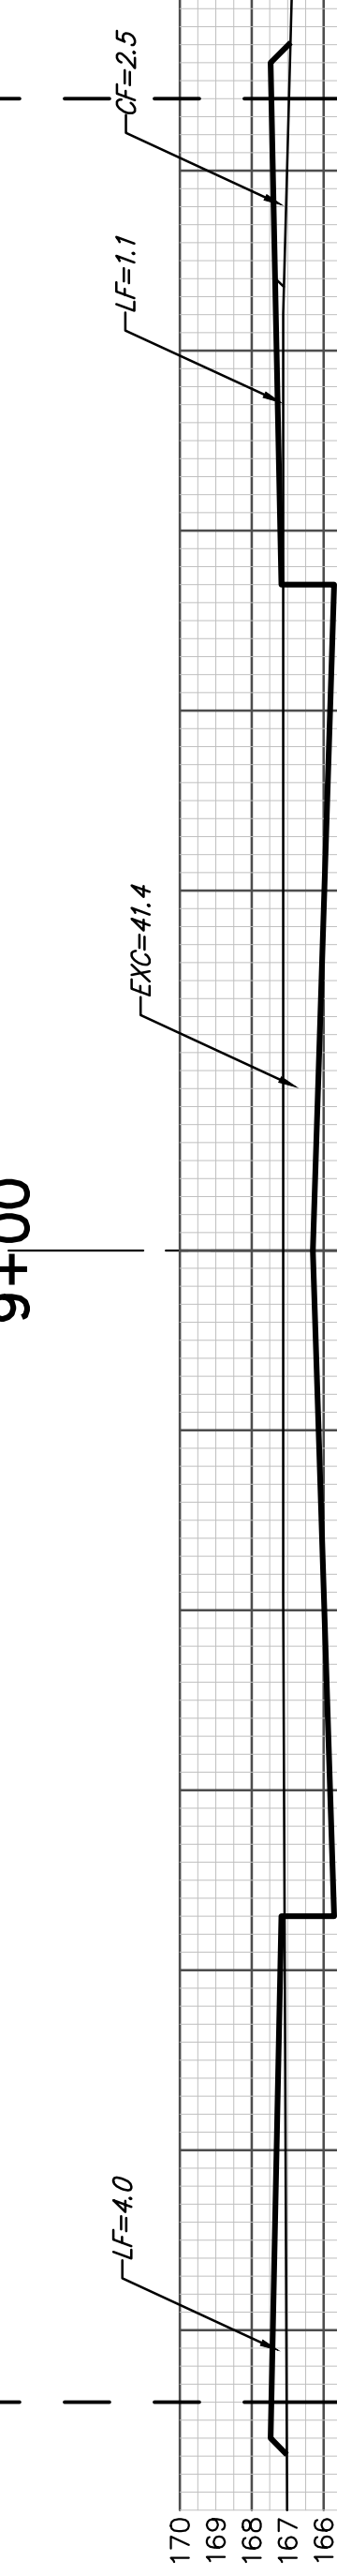


8+50

EXC = 77.5
LF = 9.2
CF = 5.6

50.00'

R/W

R/W

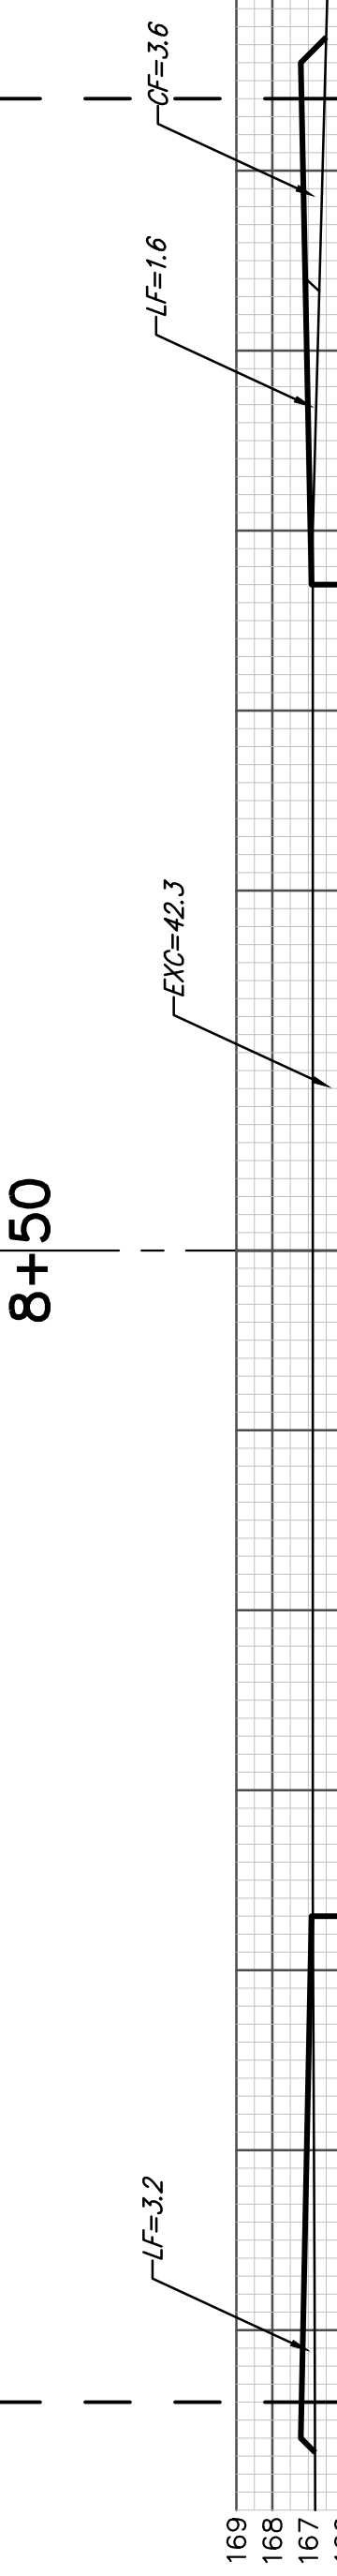


8+00

EXC = 82.5
LF = 7.9
CF = 7.3

50.00'

R/W

R/W

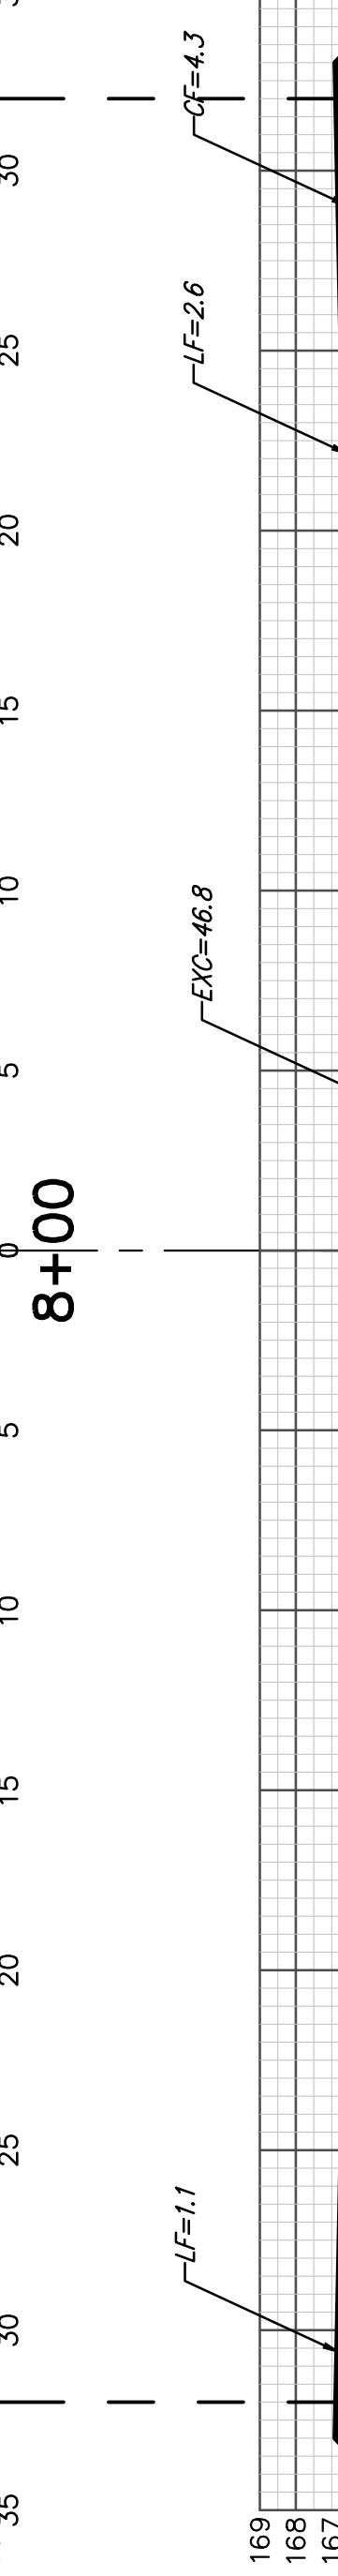


7+50

EXC = 90.8
LF = 6.1
CF = 8.2

50.00'

R/W

R/W

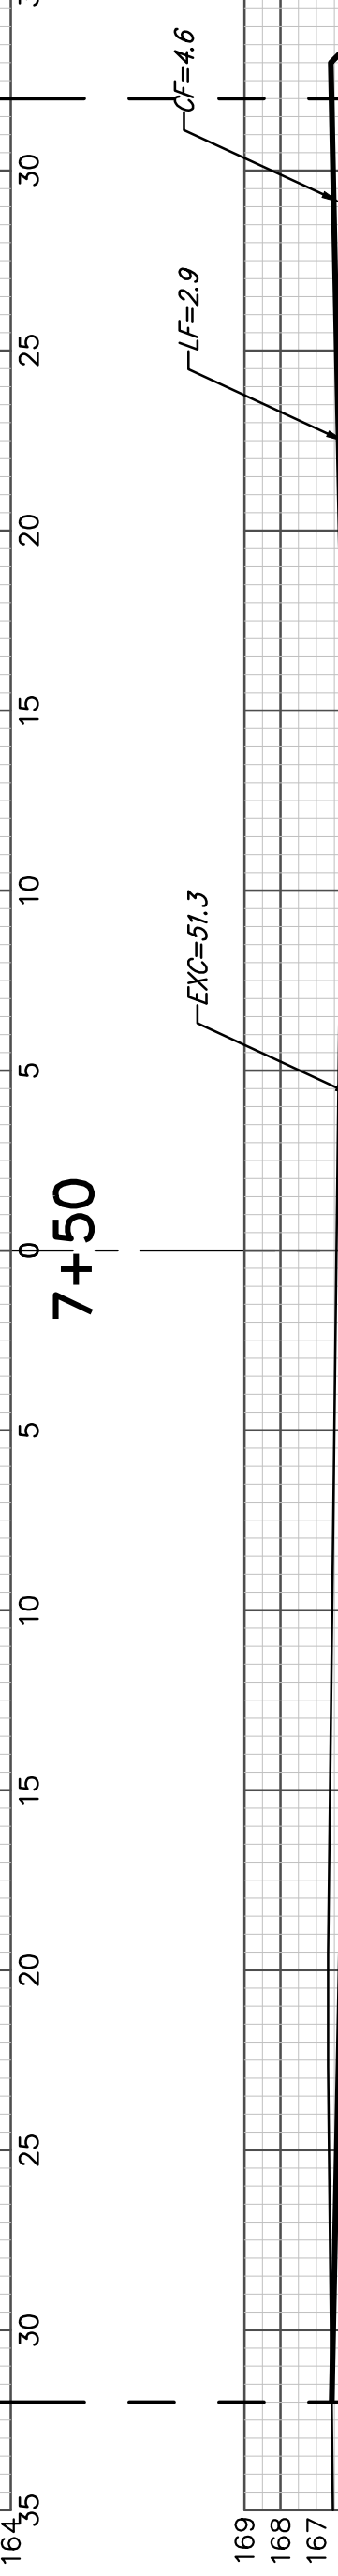


7+00

EXC = 94.9
LF = 5.5
CF = 8.4

50.00'

R/W

R/W

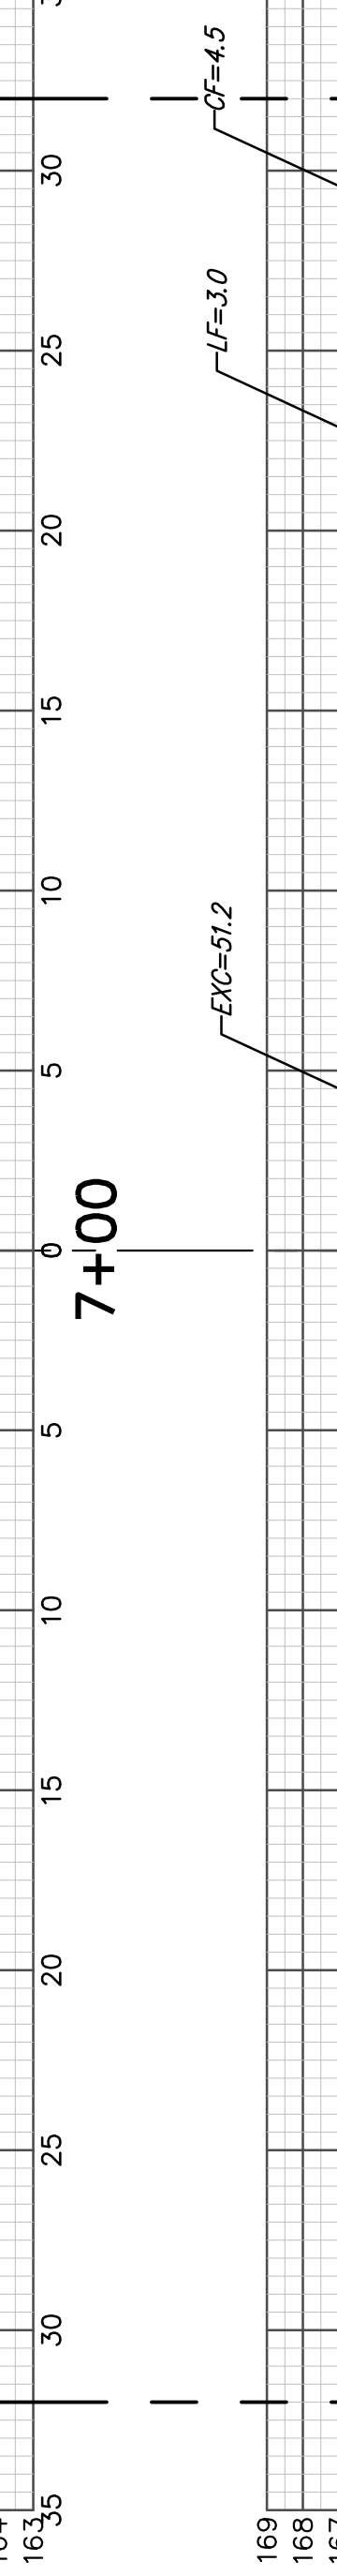


6+50

EXC = 87.5
LF = 7.1
CF = 9.6

50.00'

R/W

R/W

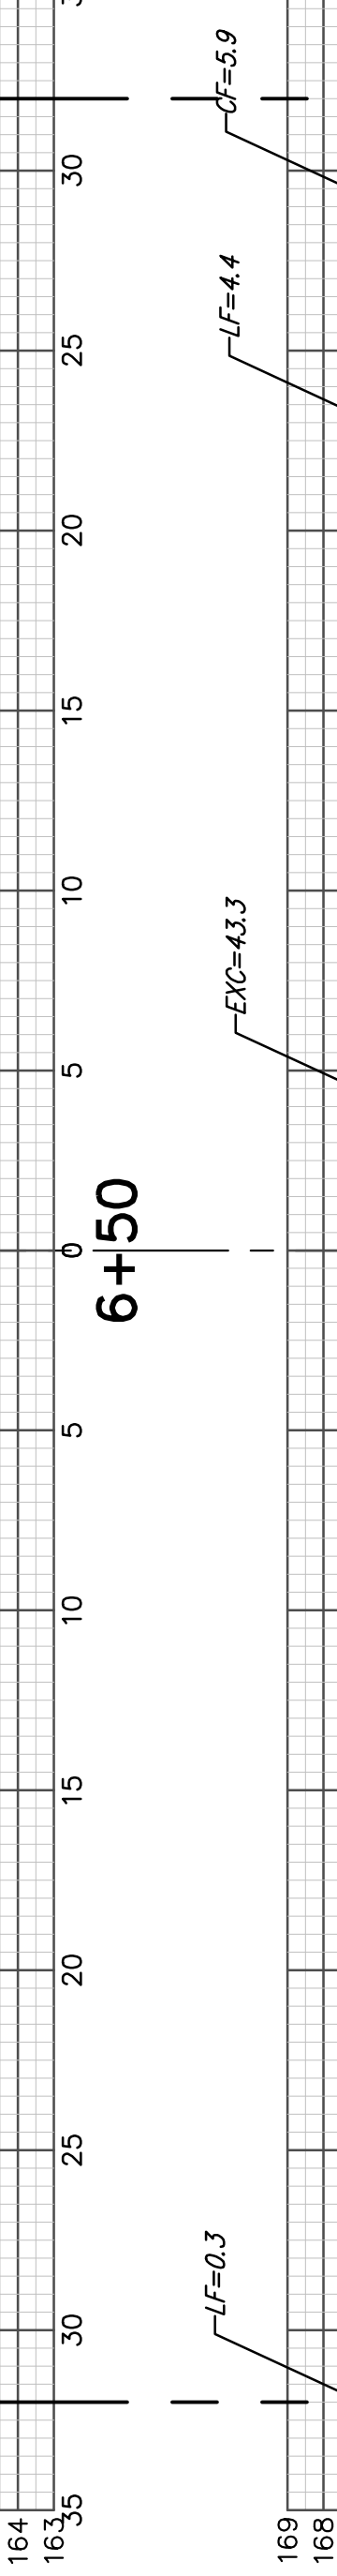


6+00

EXC = 79.2
LF = 8.7
CF = 10.2

50.00'

R/W

R/W

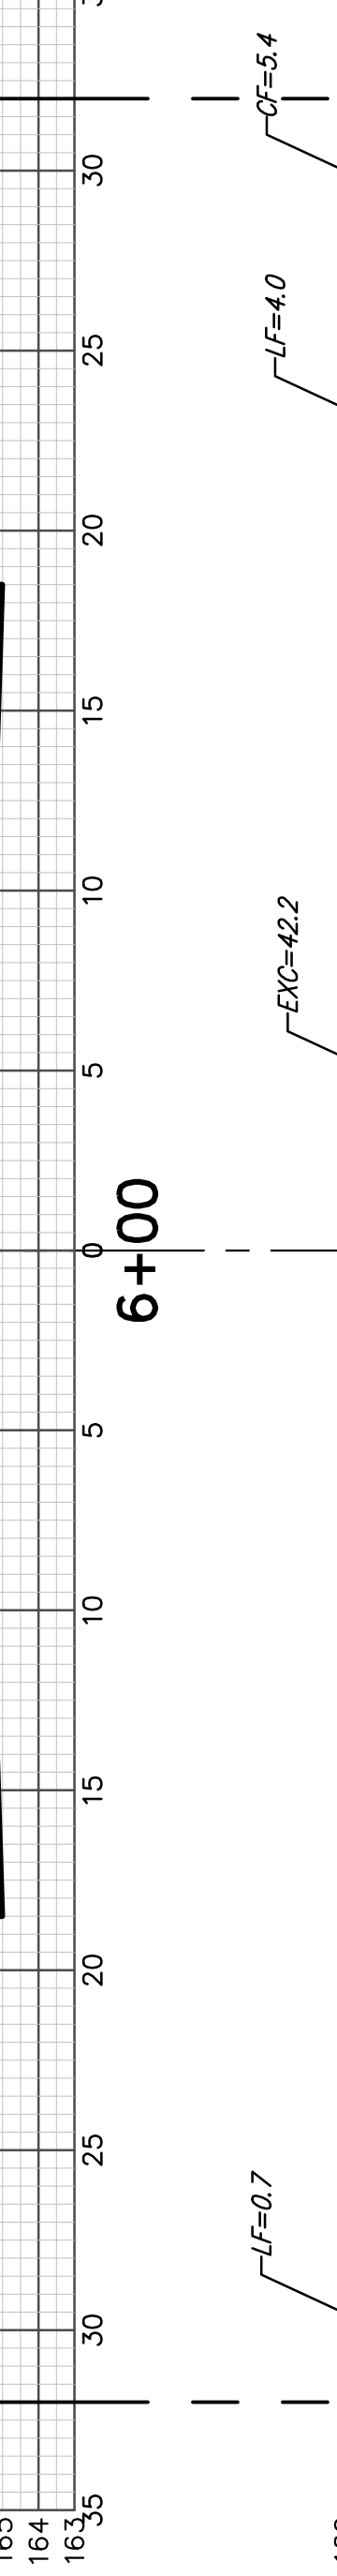

5+50

R/W

R/W

FORESTVIEW

R/W

R/W

¢

Sheet Totals
Excavation = 847.9 C.Y.
Loose Fill = 83.6 C.Y.
Compacted Fill = 78.9 C.Y.

