




PLOTTED: Monday, March 17, 2014 @ 01:14PM

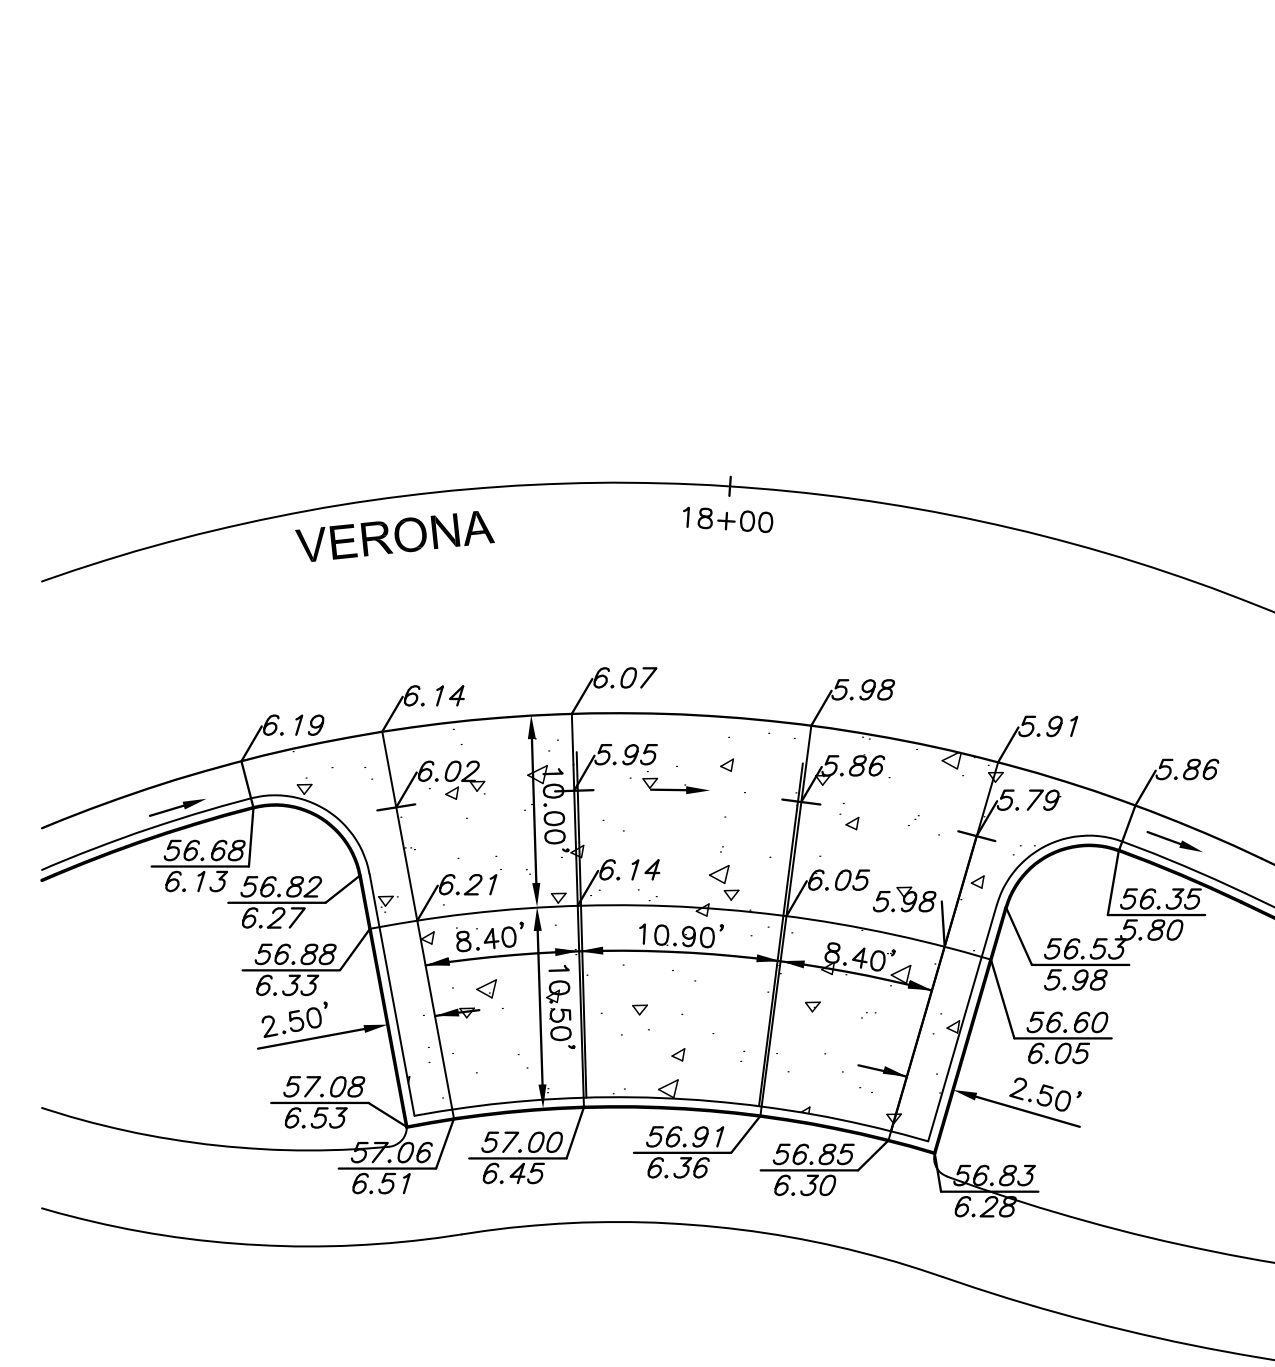

VERONA PARKING

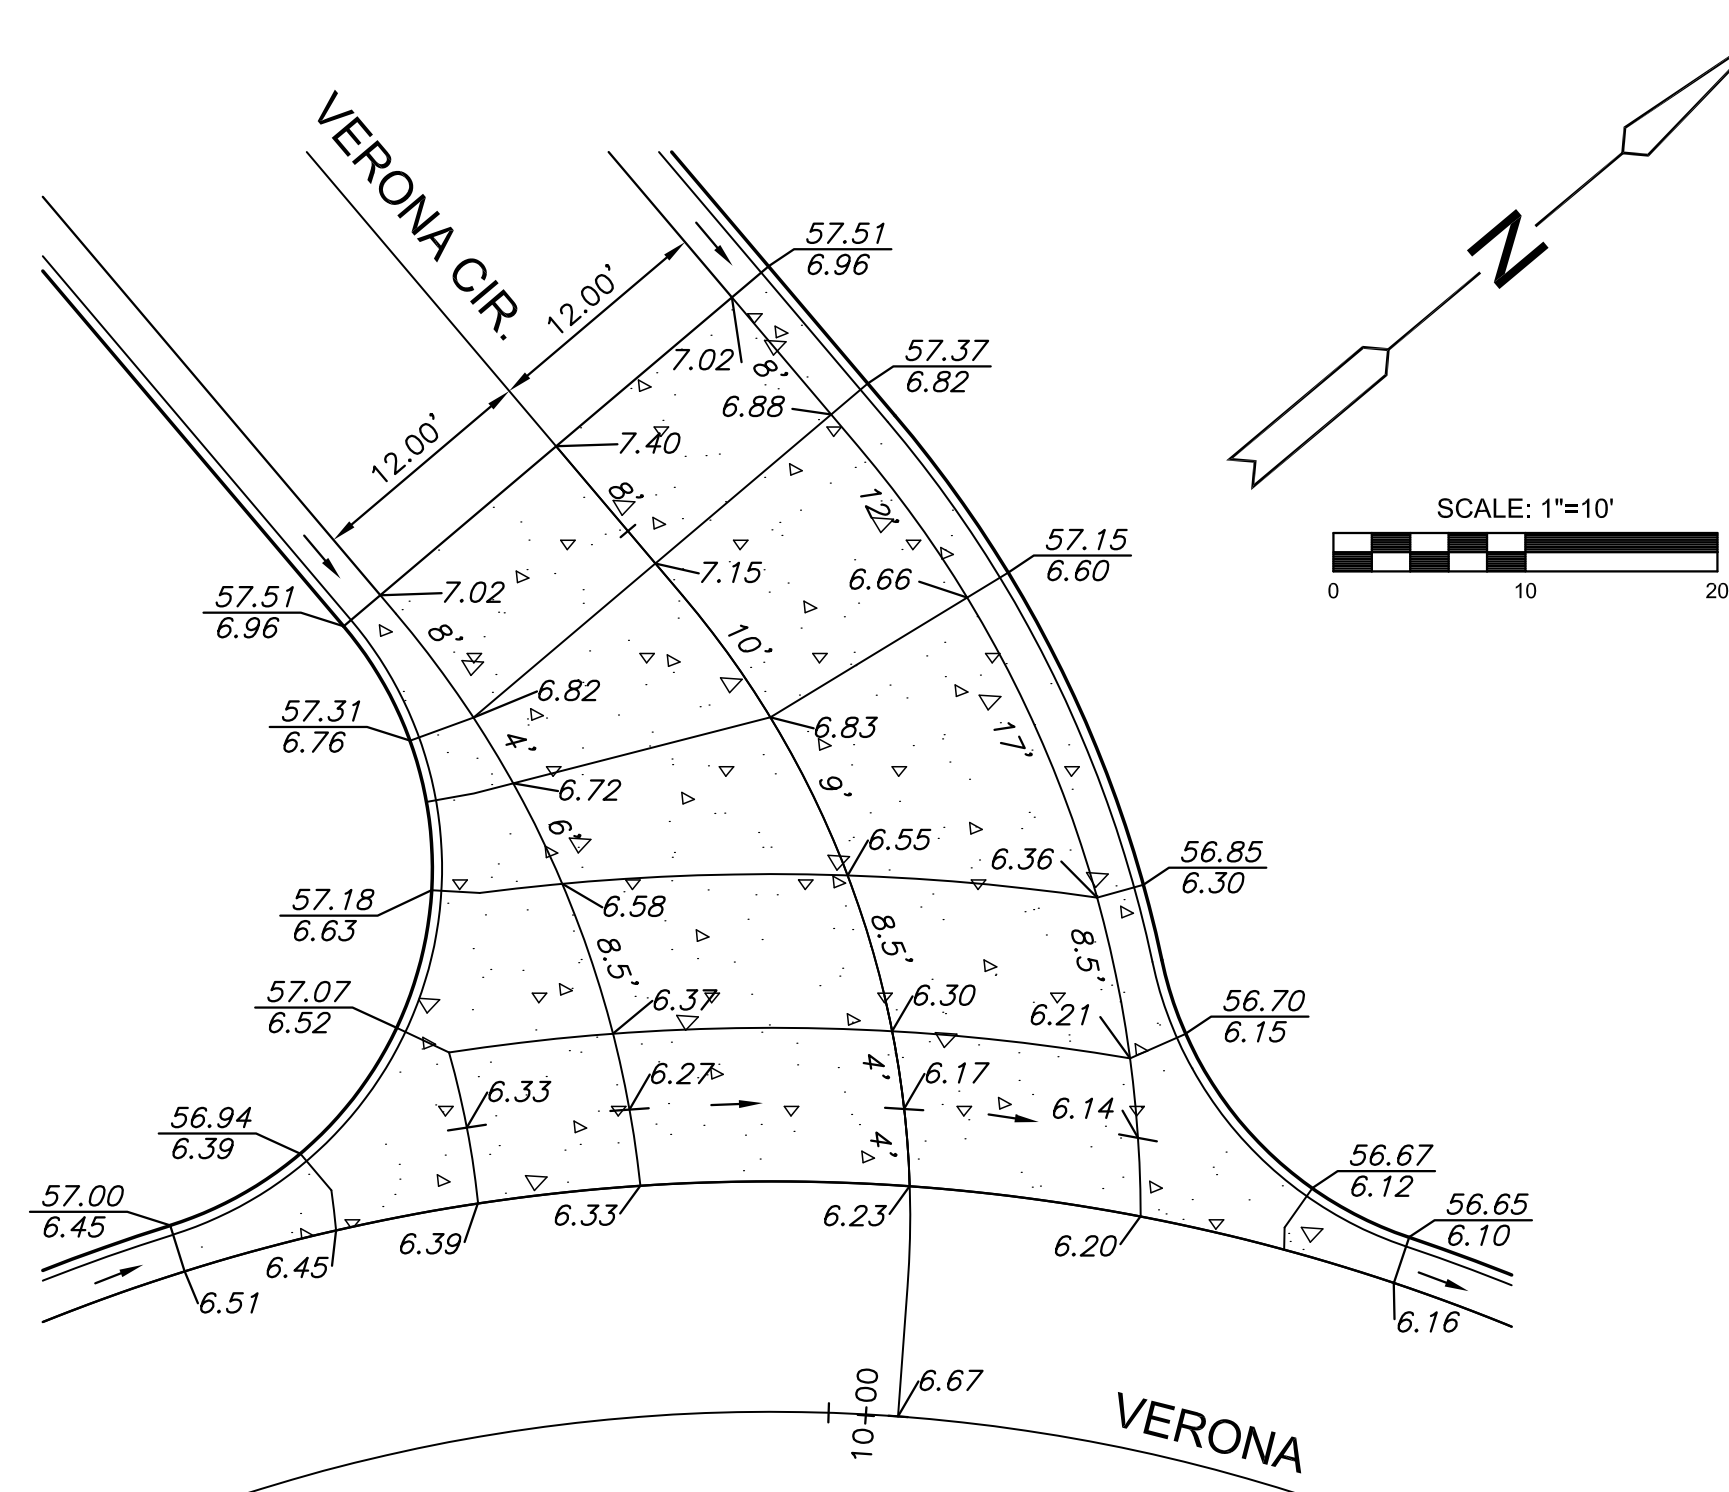

VERONA CIR.

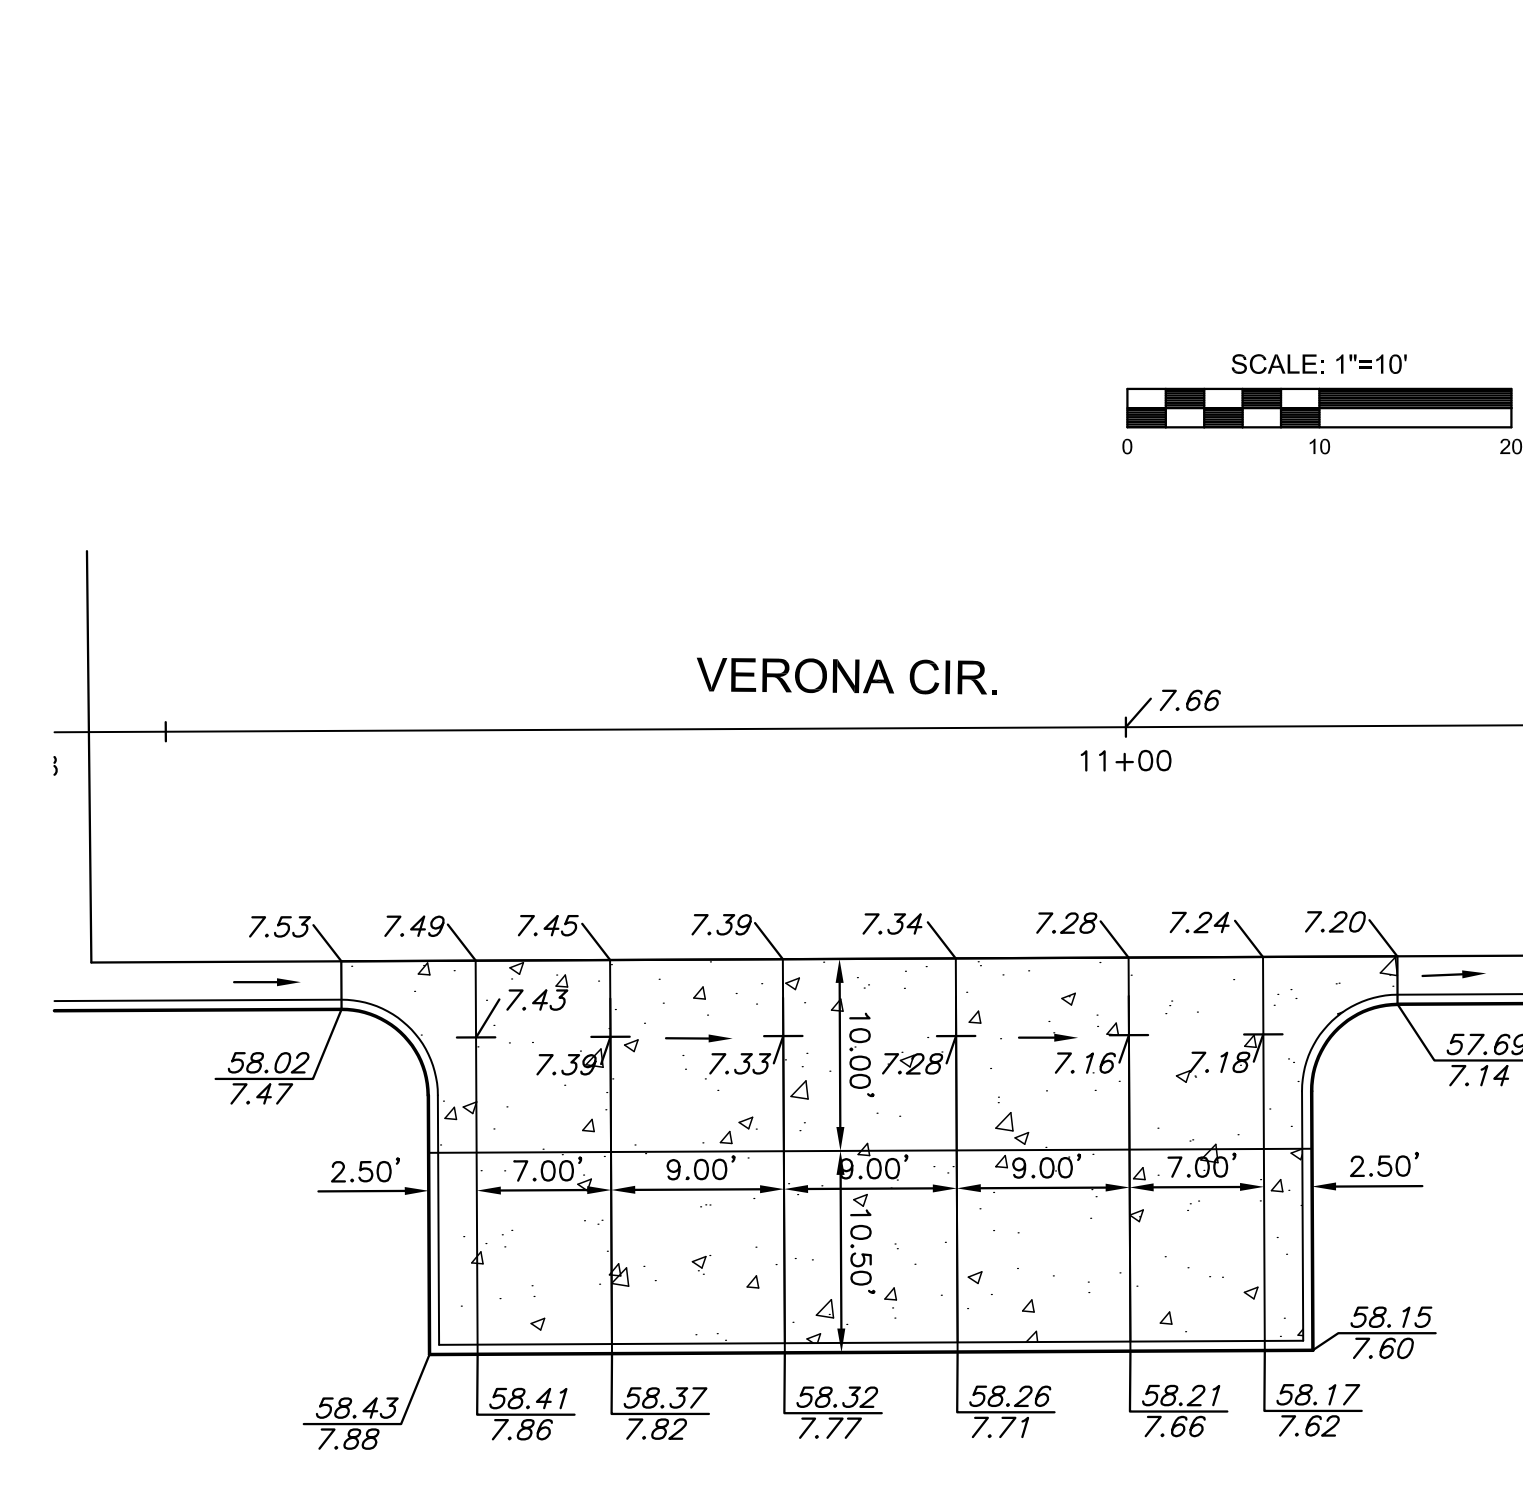


VERONA CIR. PARKING


**LEGEND**

- ← VALLEY GUTTER FLOW LOCATION
- 51.50 BACK OF CURB ELEVATION
- 0.95 FLOWLINE ELEVATION
- 1.01 SPOT ELEVATION

SEE SHEET 05 FOR VALLEY GUTTER DETAILS

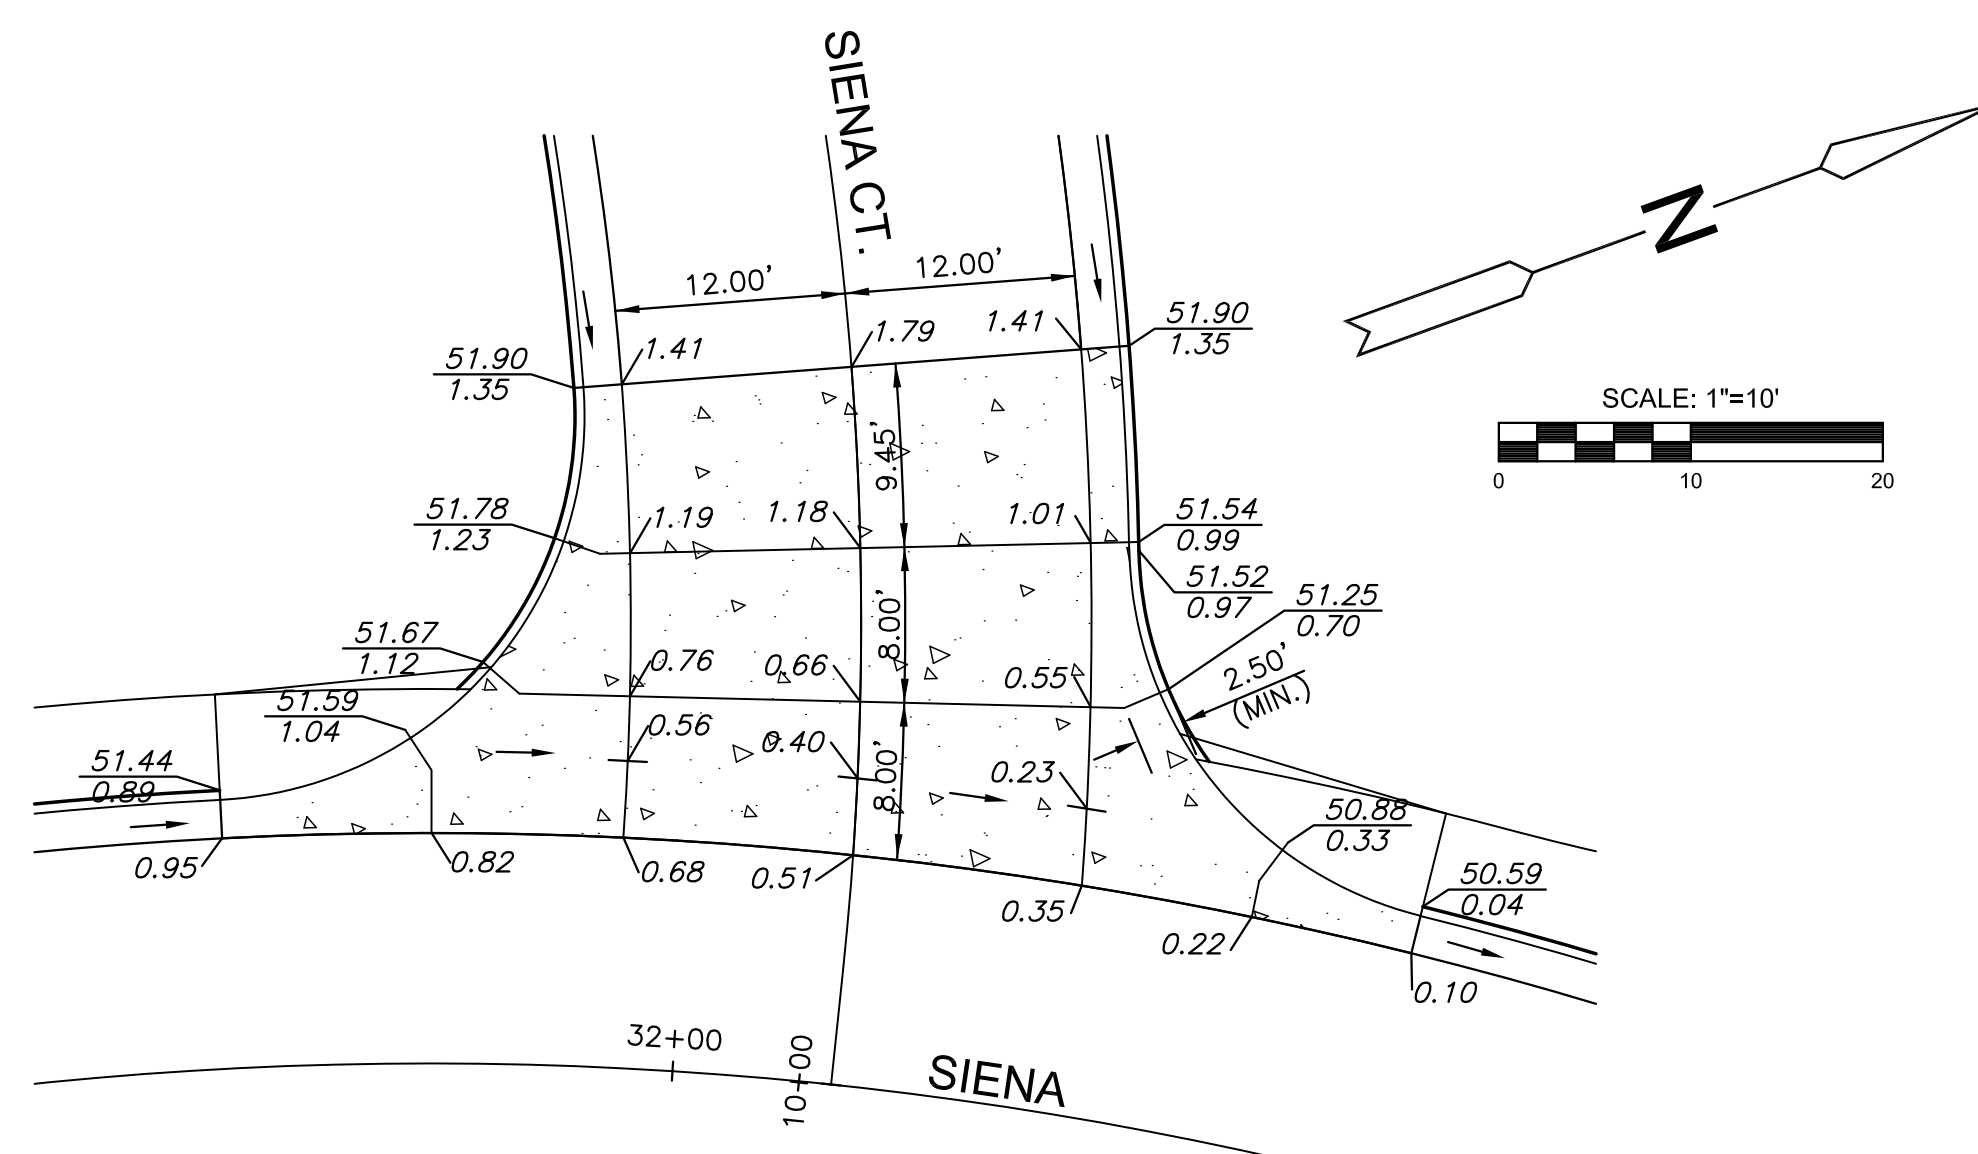

SIENA CT.

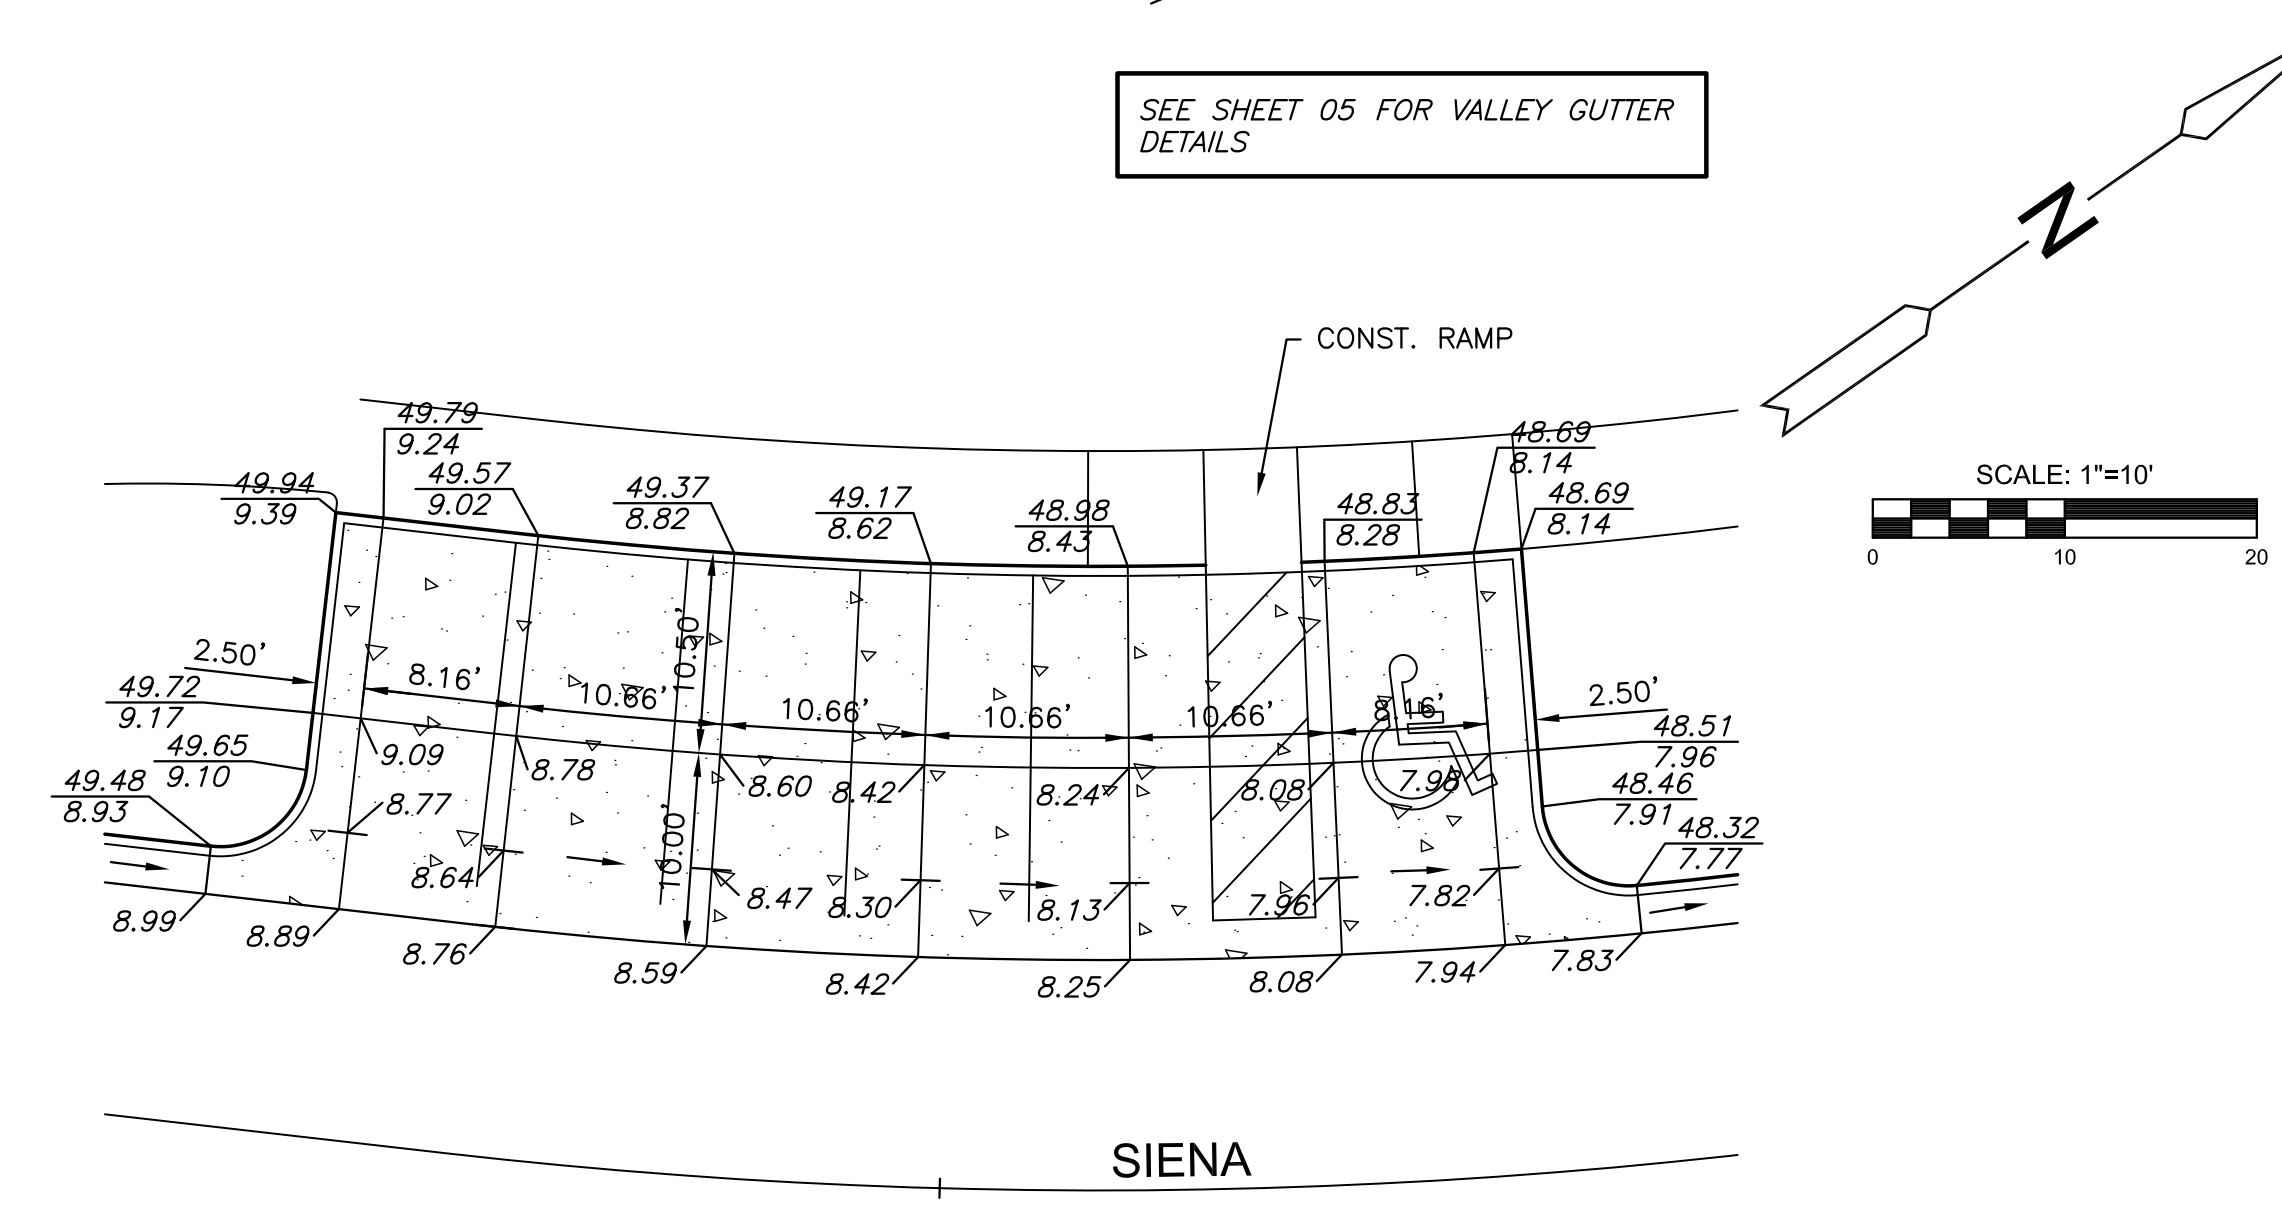

SIENA PARKING

PAVING & INCIDENTAL DRAINAGE FOR

# COURTYARDS AT AUBURN HILLS

PHASE 1

©2013 MKEC Engineering All Rights Reserved  
www.mkec.com  
These drawings and their contents, including, but not limited to, all concepts, designs, & ideas are the exclusive property of MKEC Engineering (MKEC), and may not be used or reproduced in any way without the express consent of MKEC.

VALLEY GUTTER DETAILS		
PROJECT NO.	472-85128	
DATE	MAR, 2014	
SCALE	1"=10'	
DESIGNED	DRAWN	CHECKED
SPE	WNJ	JTC
NO.	REVISION	DATE
SHEET NO.		
17 OF 52		

J:\PROJECTS\2013\1301010292\_PERFECTION\_COURTYARDS\_AT\_AUBURNHILLS\CIVIL\CAD\PAVING\PHASE 1\130292P08.DWG