
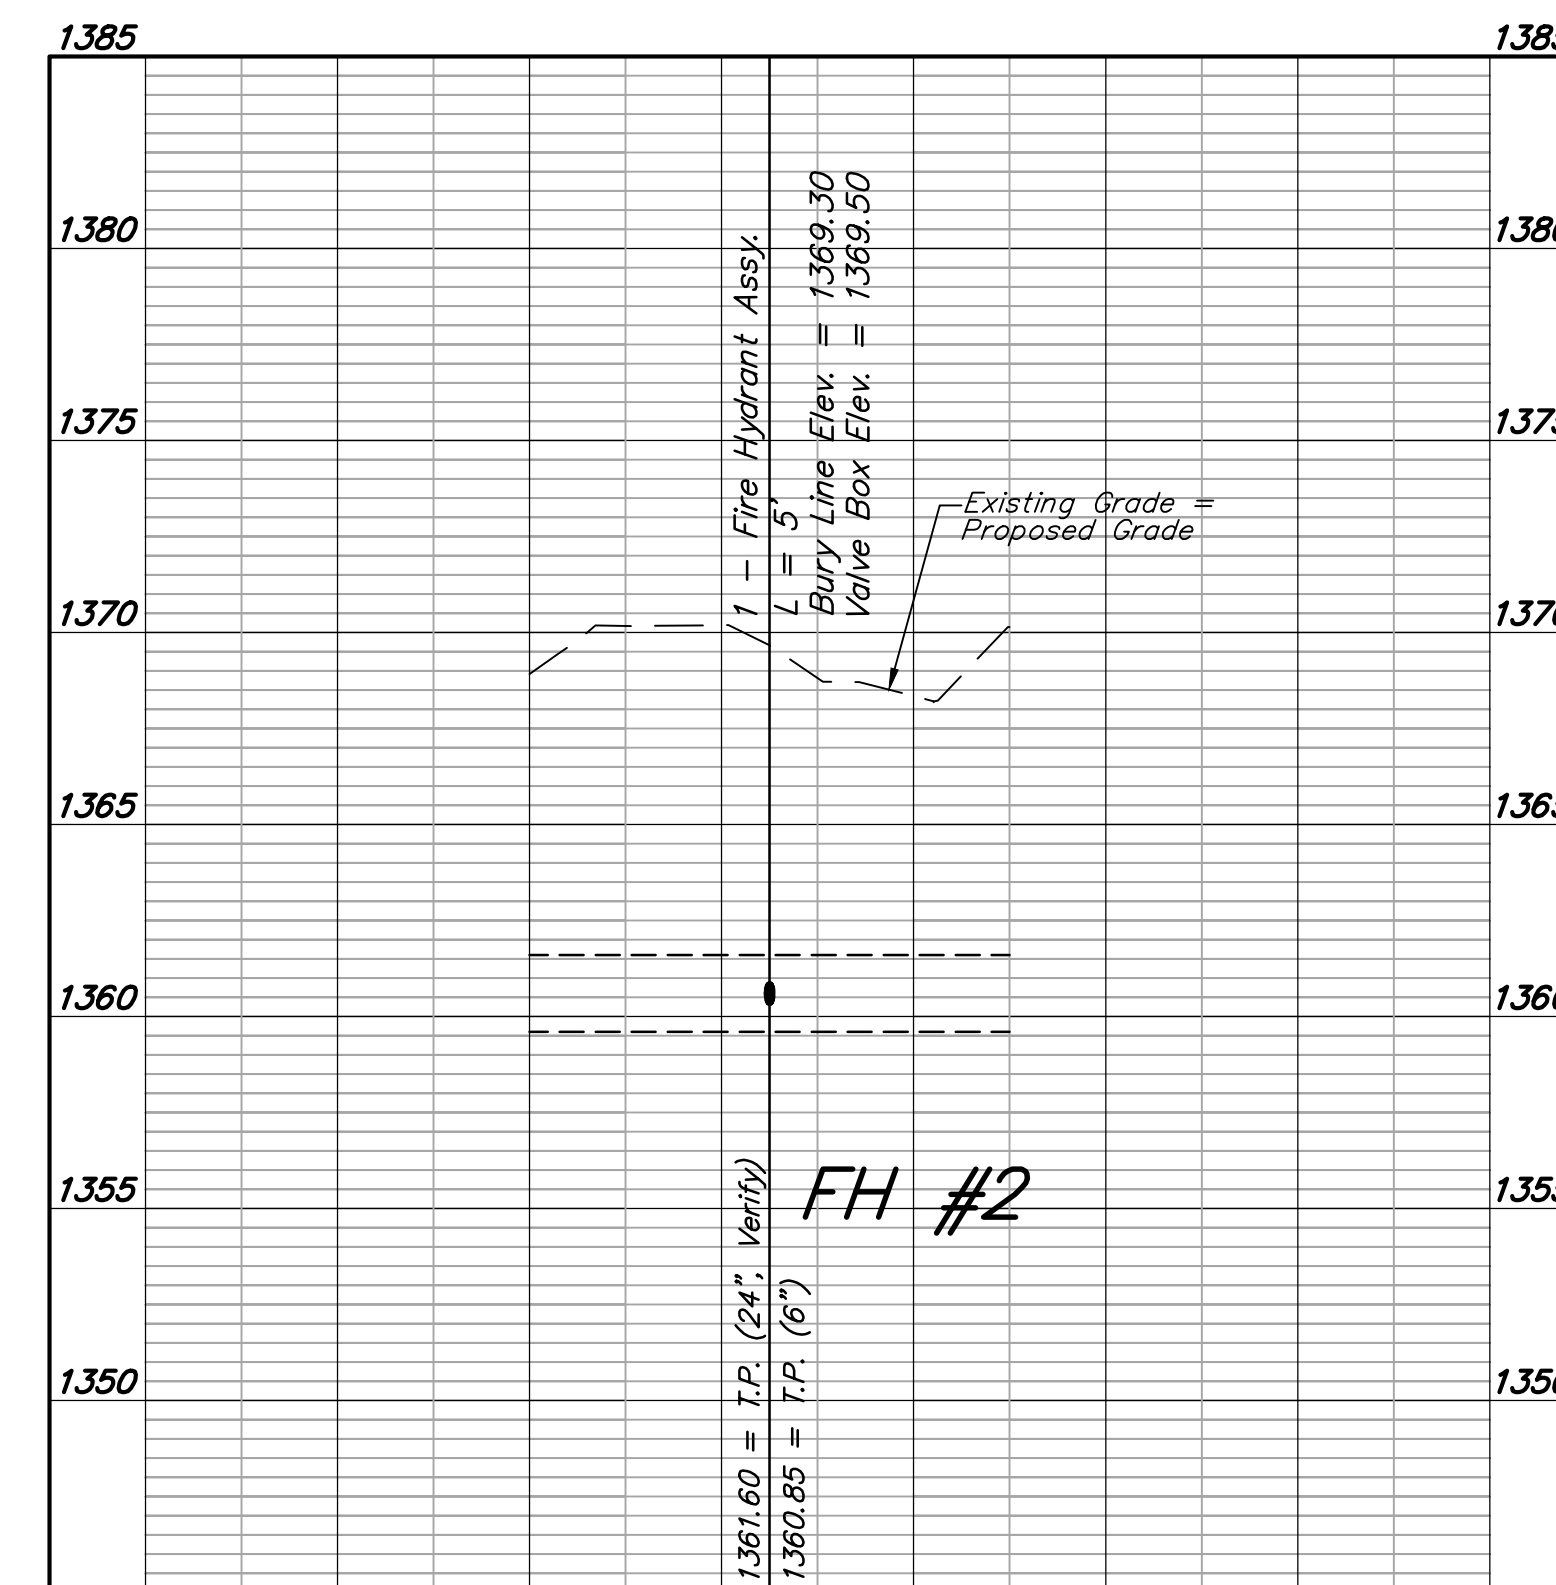
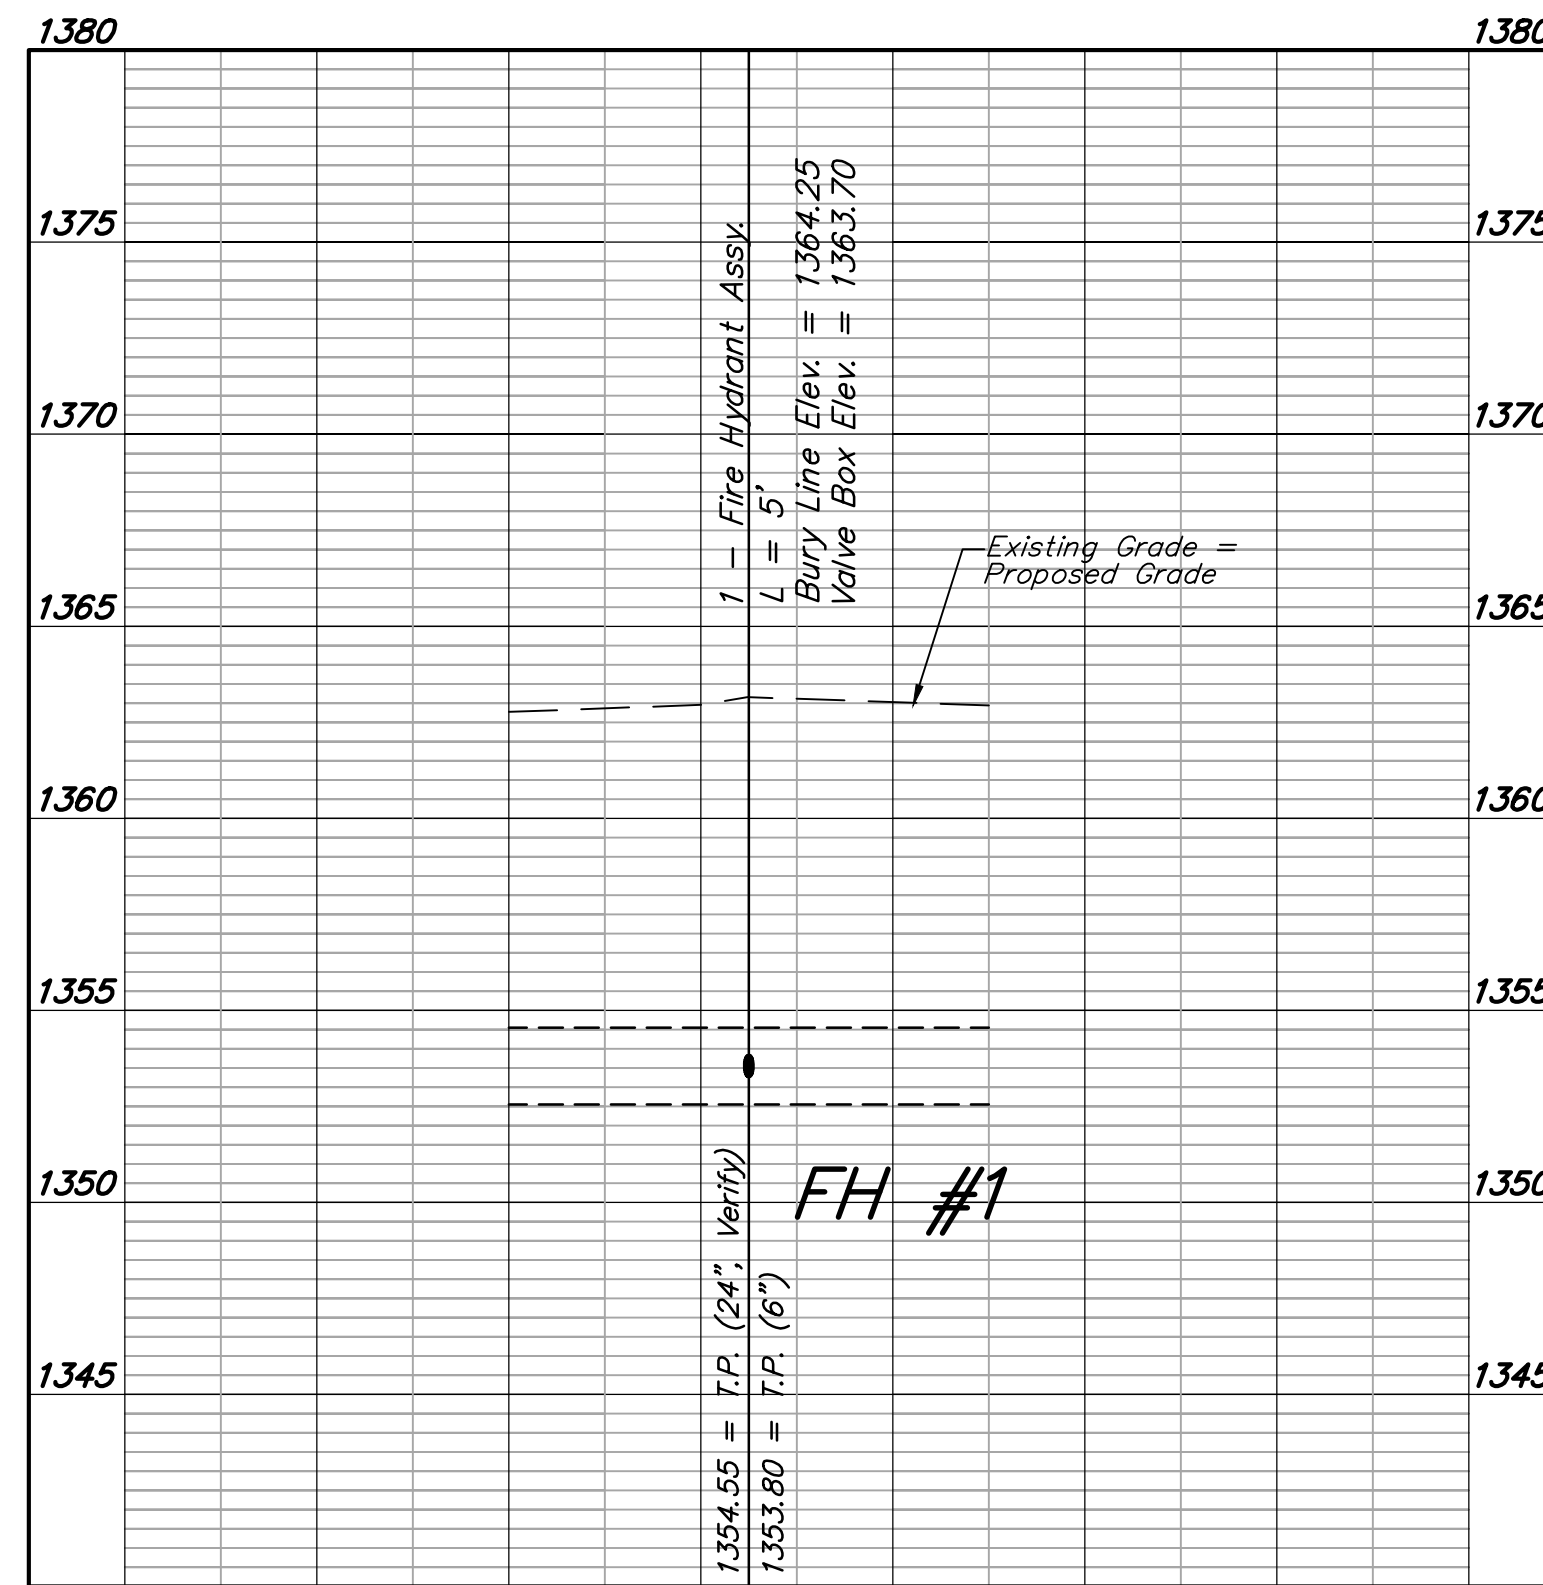
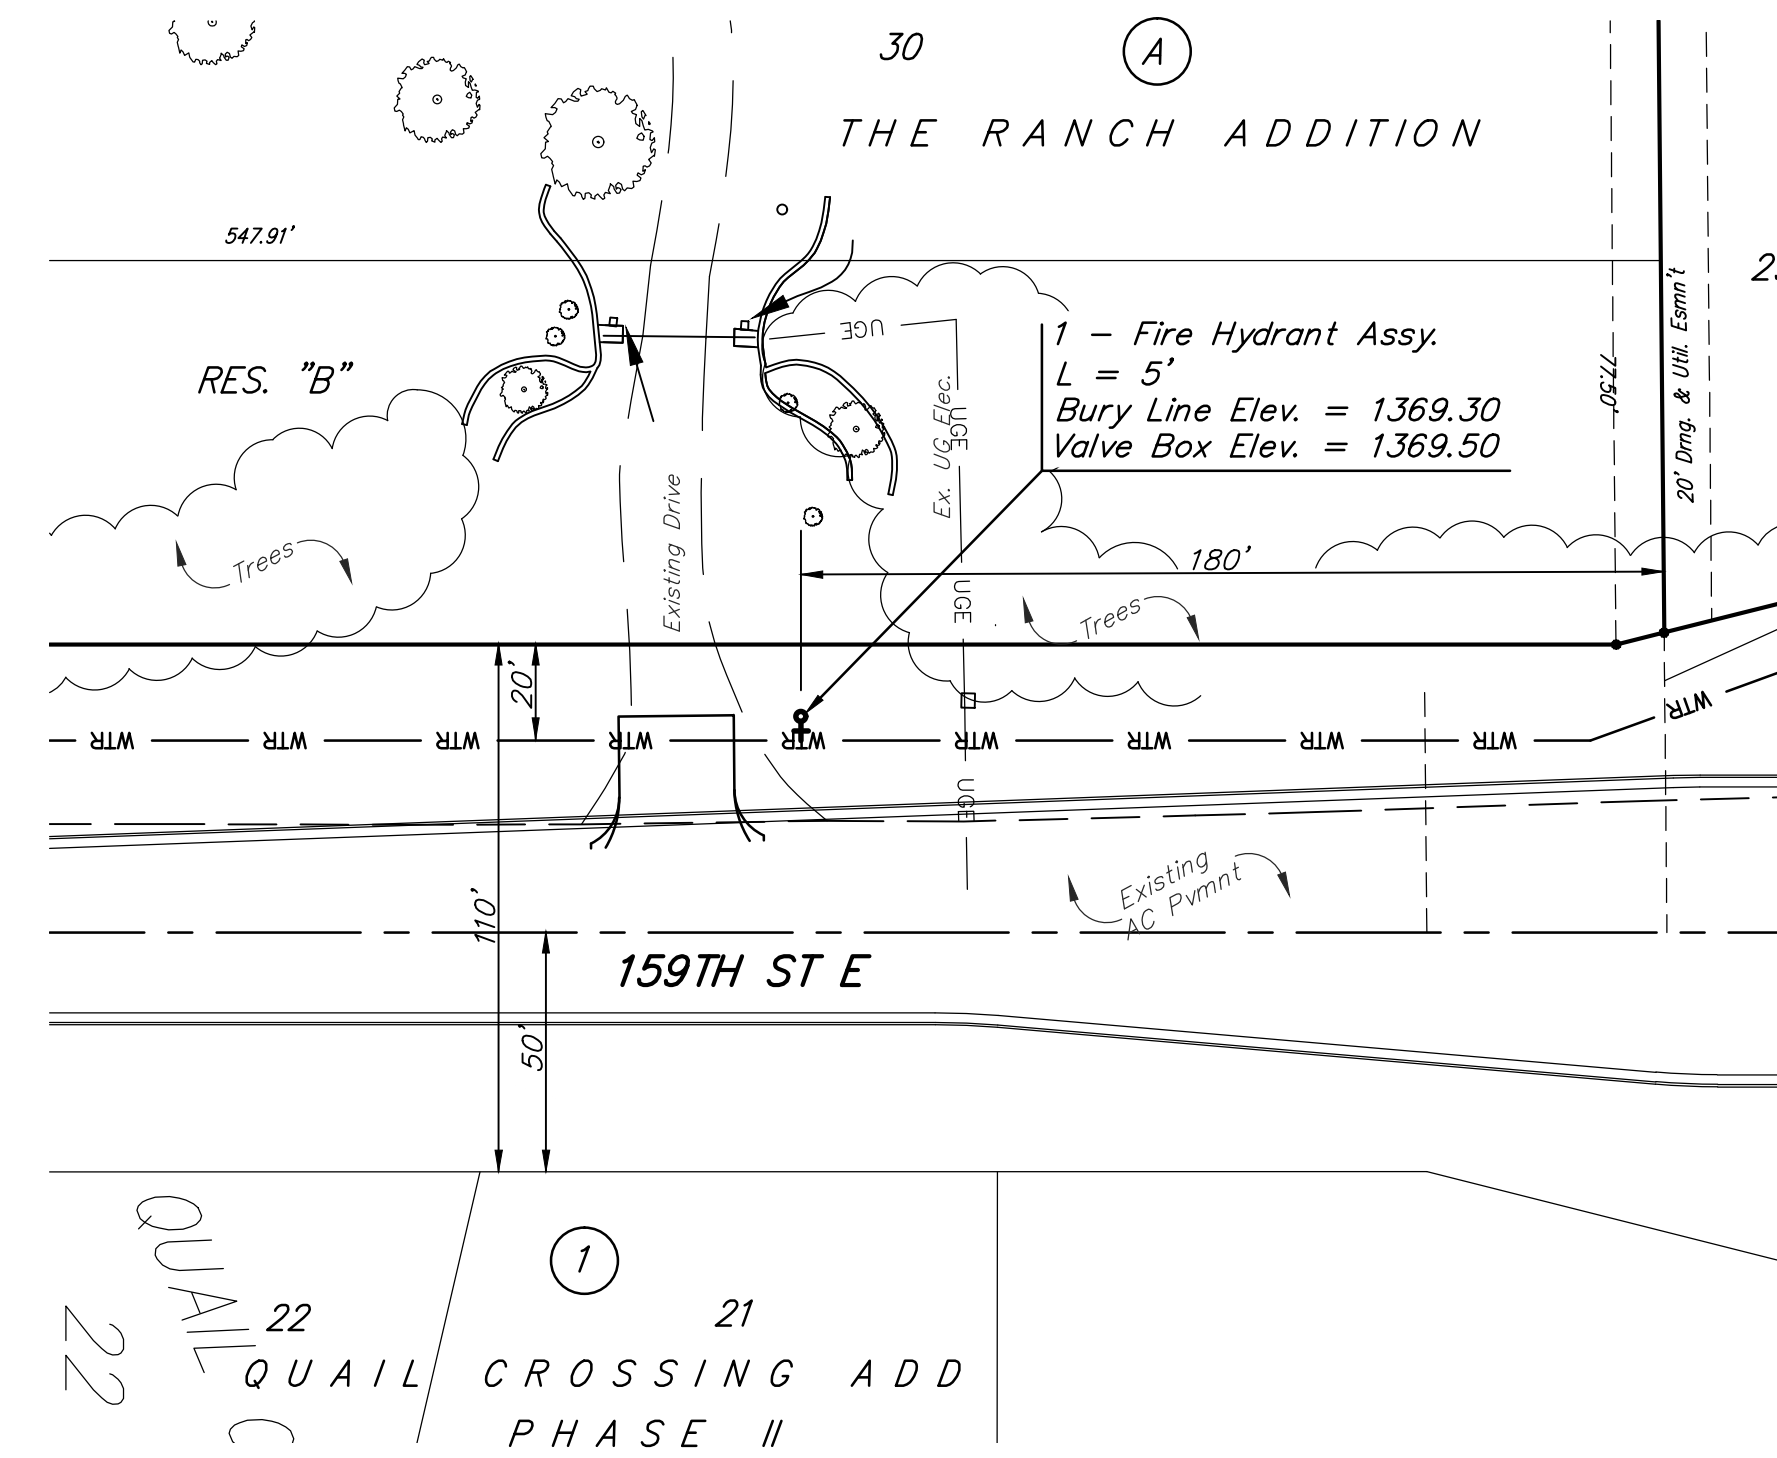
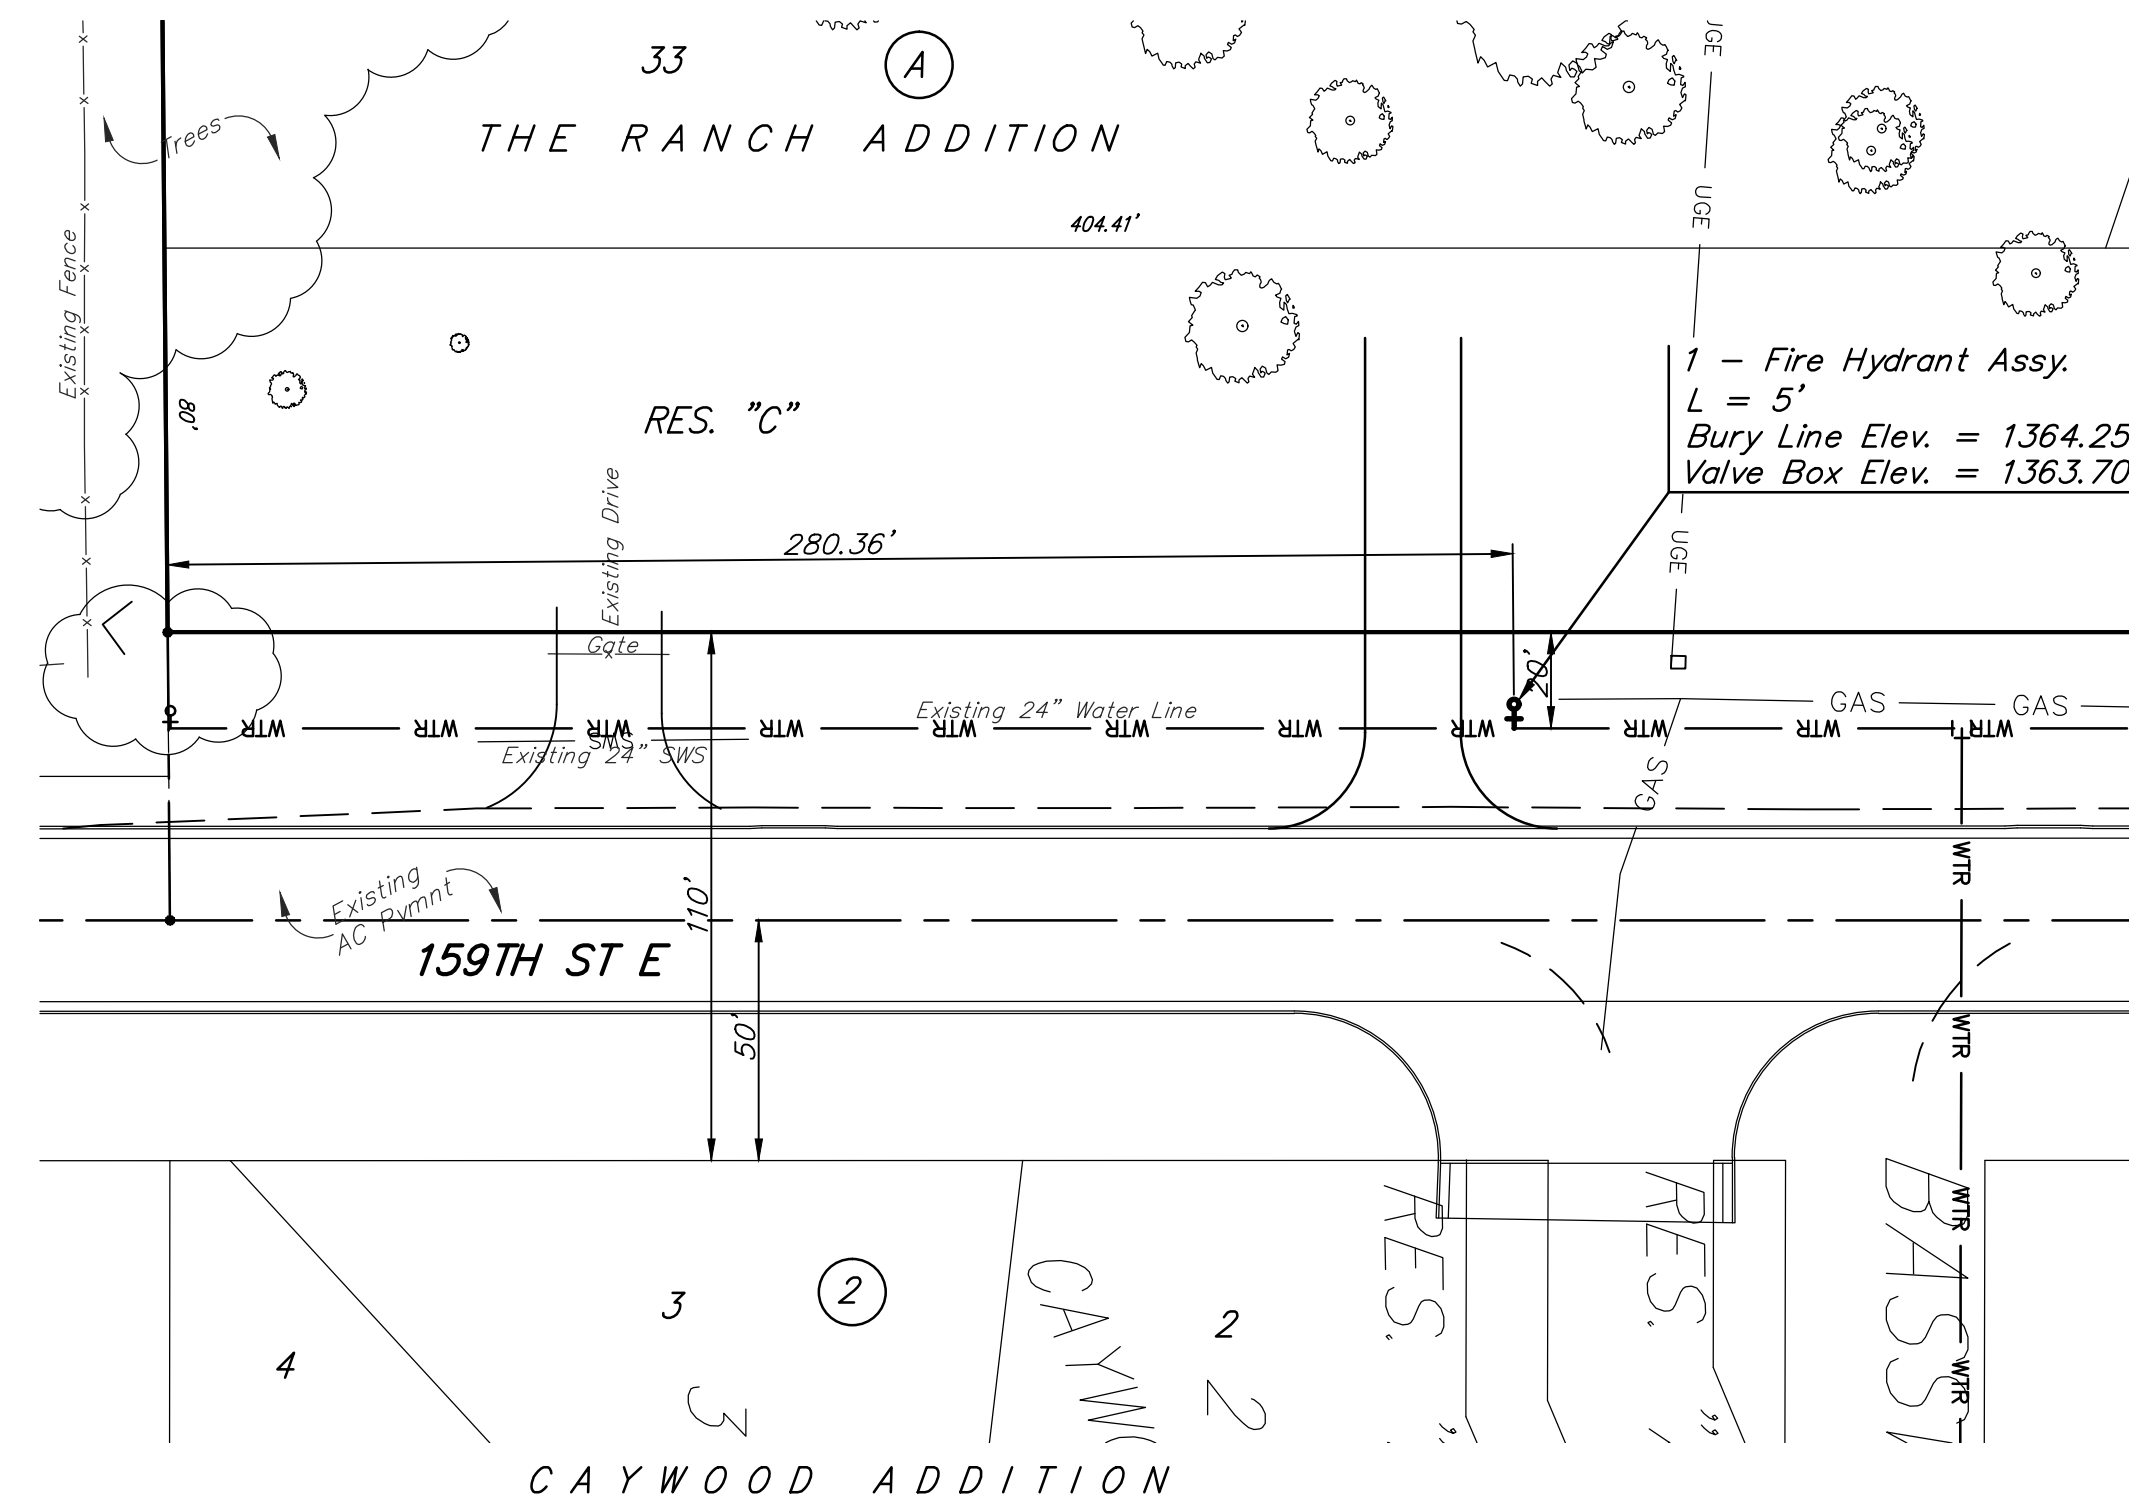


Benchmarks:  
 BM #1: City of Wichita Benchmark  
 Disc, top of curb at west end of curb  
 return, Northwest corner of  
 intersection of City View and Sheriac  
 Cir. in Shadow Woods Addition.  
 Elev. = 1386.66 NGVD29

BM #2: City of Wichita Benchmark  
 Disc, Top of curb by fire hydrant at  
 west end of curb return, Northwest  
 corner of intersection of Sheriac Cir.  
 and Sheriac Ct., South of SE corner  
 of Lot 13, Block B, Shadow Woods  
 Addition.  
 Elev. = 1392.11 NGVD29

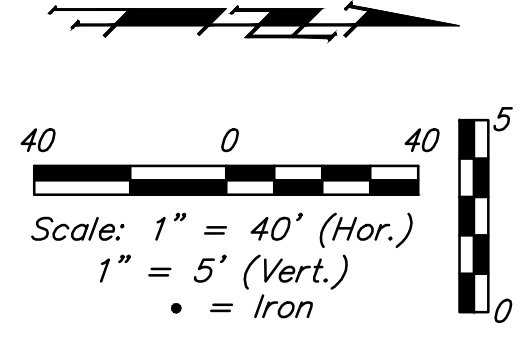

		The Ranch Addition - Phase I <b>PROPOSED FIRE HYDRANT PLAN</b> Water Distribution System	
		<small>Baughman Company, P.A. 315 Ellis St. Wichita, KS 67211 P 316-263-7271 F 316-262-0149          ENGINEERING   SURVEYING   PLANNING   LANDSCAPE ARCHITECTURE</small>	
PROJECT NUMBER 448-90618	DESIGN AEG	DRAWN JAK	DATE 05/14
REVISIONS:	APPROVED	SCALE Noted	SHEET <b>6 OF 13</b>