
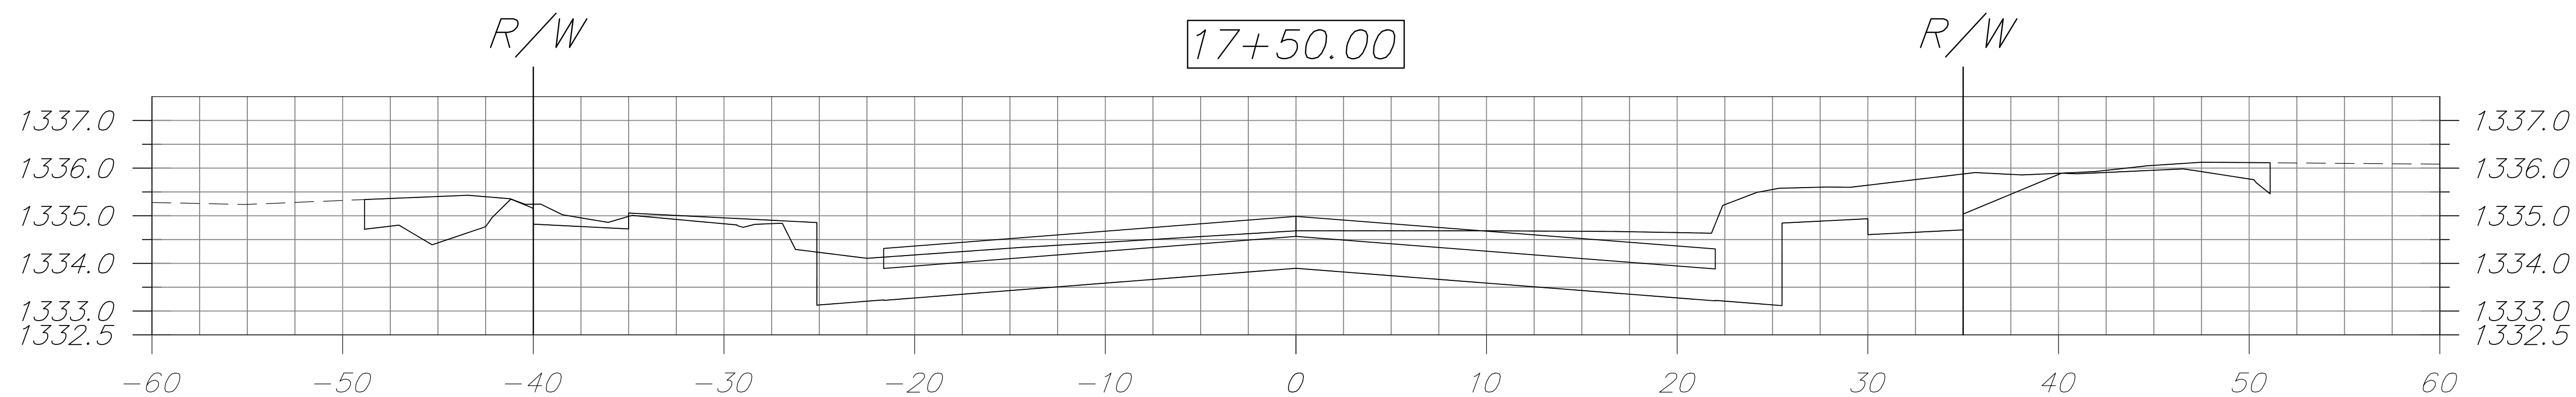


FHWA NO. REGION	STATE	PROJECT NO.	FISCAL YEAR	SHEET NO.	TOTAL SHEETS
7	KANSAS	87N-0548-01	2014	45	61

SCALE:  
1" = 5' Horizontal  
1" = 2' Vertical

HSIP-N054(801)

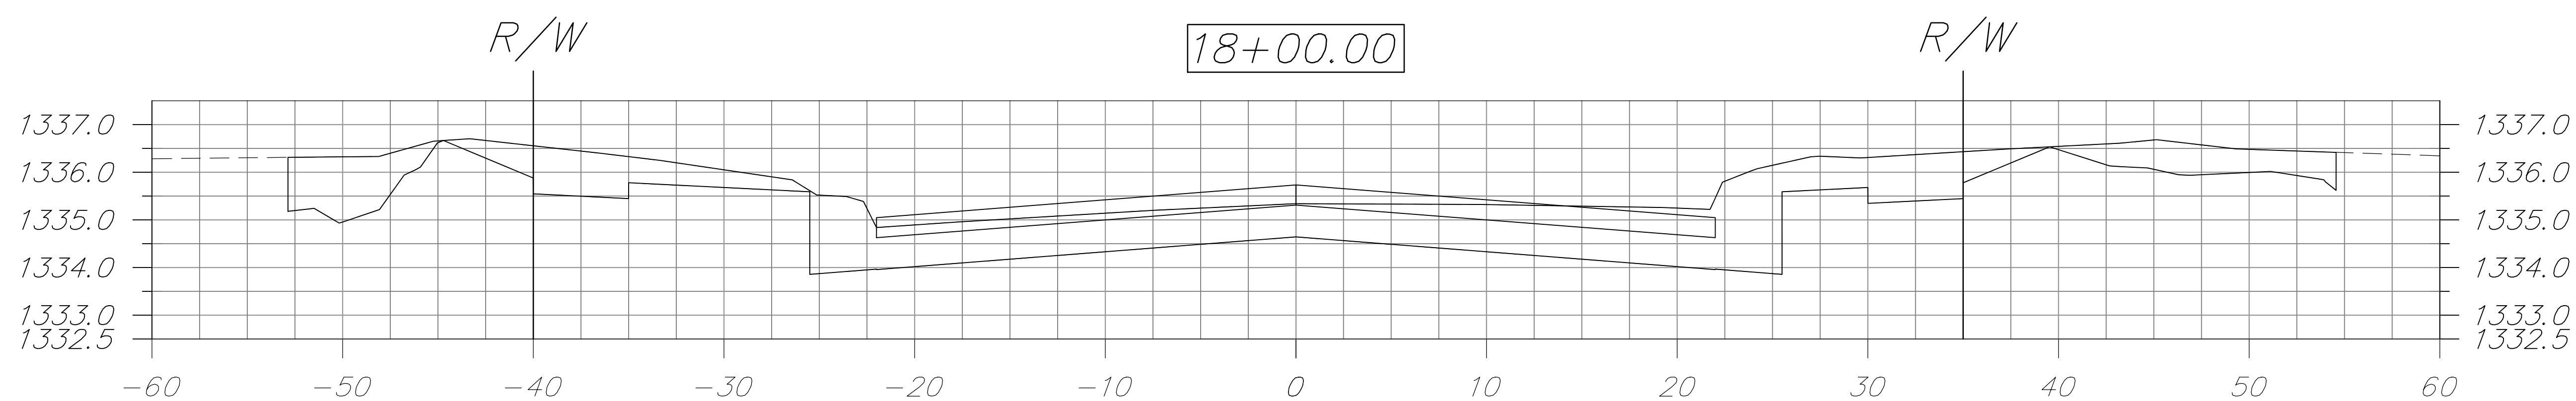

Drawing File: E:\Projects\Mount Vernon & Oliver\Civil 3D\base.dwg  
Project No. 1208-ES04  
CAPITAL IMPROVEMENT PROJECT  
Design: T Azicere  
Drawn: JDM  
Approved: T Azicere  
Scale: Noted  
Mt VERNON Cross Sections  
Sta. 17+50.00 to Sta. 18+00.00  
Mt. Vernon & Oliver Intersection

**Baughman Company, P.A.**  
315 Ellis St. Wichita, KS 67211 P 316-262-1271 F 316-262-0149  
ENGINEERING | SURVEYING | PLANNING | LANDSCAPE ARCHITECTURE

FEBRUARY, 2014  
SHEET  
45  
OF  
61