

NOTE:
 COLORED CONC. ON NW CORNER OF THE TOPEKA & DOUGLAS INTERSECTION - CONTRACTOR SHALL PROVIDE 12" x 12" COLORED CONC. MOCKUPS FOR APPROVAL BY LANDSCAPE ARCHITECT PRIOR TO INSTALLATION.

NOTE: NO WORK IN THIS AREA TO BE IN BASE BID


NOTE: AREA UNDER CONSTRUCTION BY OTHER PROJECT. CONTRACTOR MY NEED TO PROVIDE INSTALLATION OF "PAVER-TYPE A.2" PAVERS IN AREA AT TIME OF CONSTRUCTION. COORDINATE W/ OWNERS REPRESENTATIVE

B SITE ARCHITECTURAL PLAN
 1"=10'-0"



- NOTE:
- ALL VALVES, METERS, AND VAULTS REMAINING IN PLACE - ADJUST TO MATCH PROPOSED GRADE (SEE CIVIL)
 - INSTALL EXPANSION JOINTS BETWEEN ALL EXISTING CONCRETE PAVING & NEW PAVING.
 - ADJUST CLAM SHELL BASES AROUND LIGHT POLE BASES TO MATCH PROPOSED GRADES.
 - ALL JOINTS NOT OTHERWISE SPECIFIED TO BE CONTROL JOINTS.
 - SITE AMENITIES: REFER "SITE AMENITIES SCHEDULE" ON SHEET GNS.

DOUGLAS AVE. BUS
 FACILITY IMPROVEMENTS
 (472-85080)
 WICHITA, KS

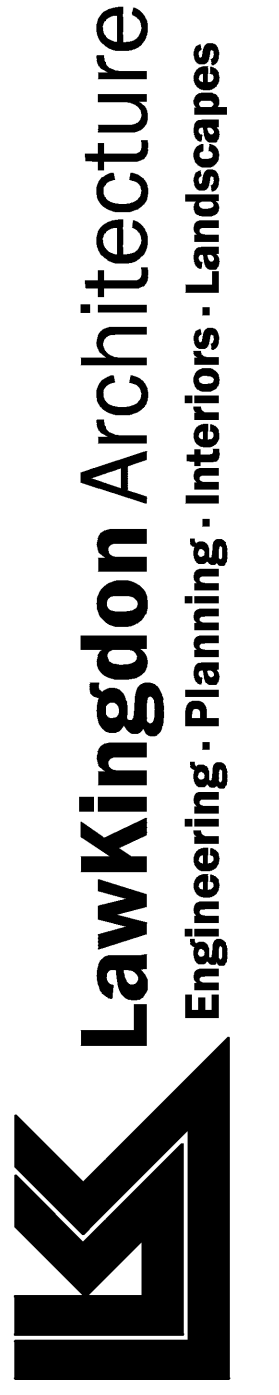

LawKington Inc. ©
 345 RIVERVIEW, WICHITA, KS 67203
 Phone (316) 268-0230 Fax: (316) 268-0200

CONTACT: Jeffrey A. Best, ASLA
 PROJECT NUMBER:

12856
 SHEET TITLE:
SITE ARCHITECTURAL

SHEET NUMBER:
SA1.2