




4+00.00

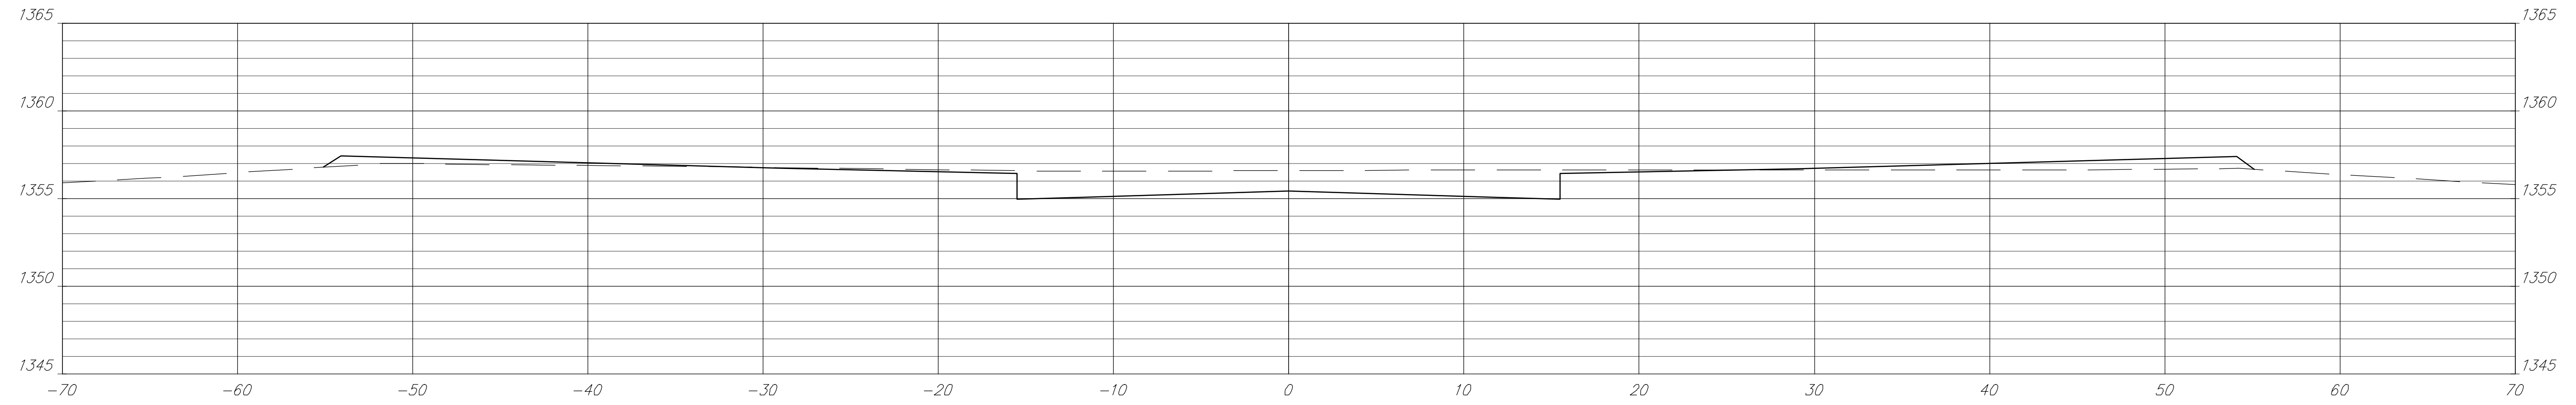


3+50.00

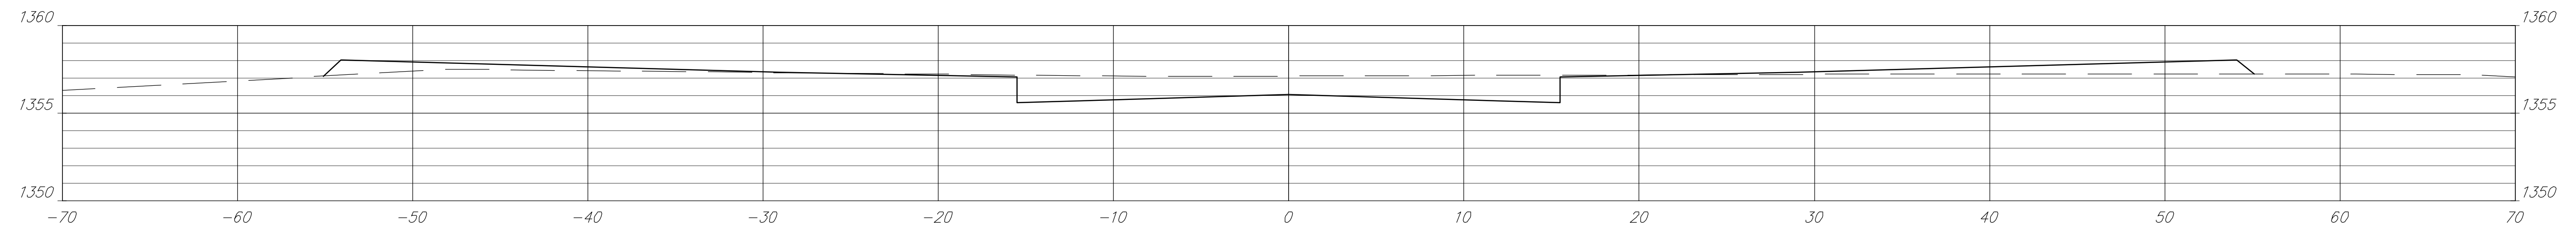

3+00.00

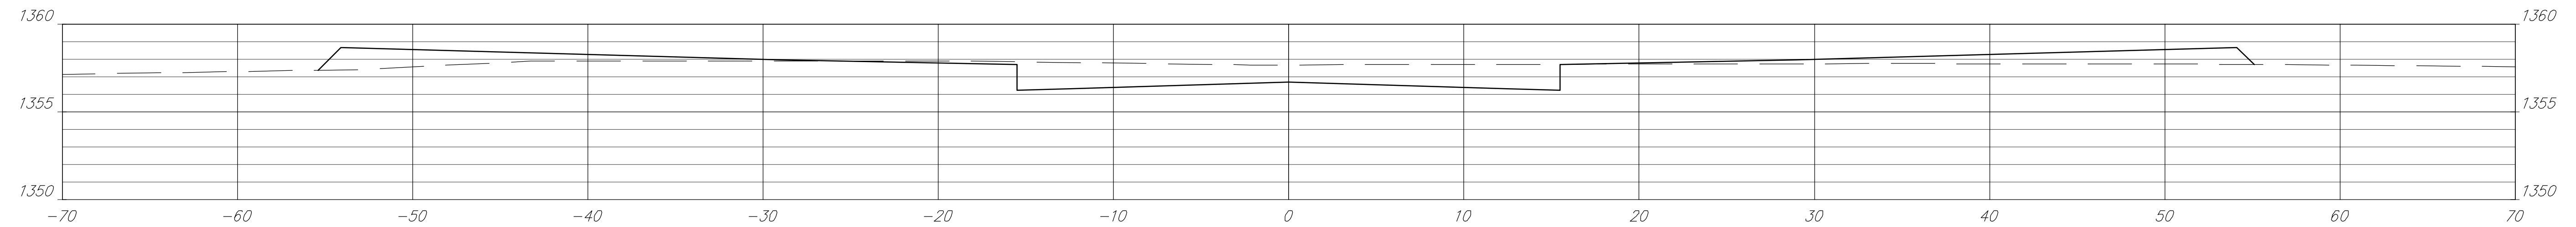

2+50.00

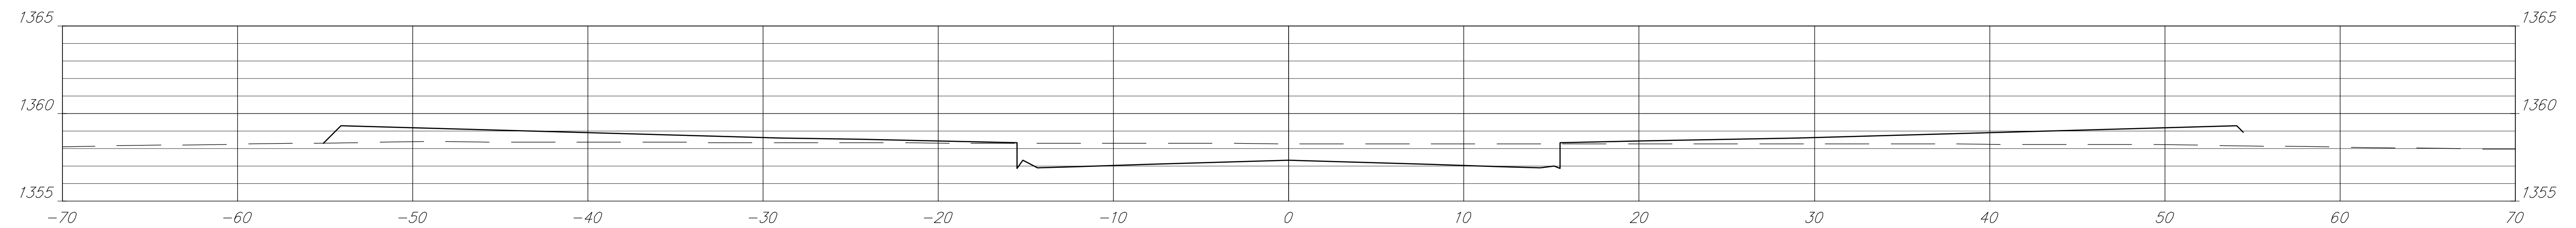

TARA FALLS CT

Grading Quantity Summary (Project Summary):

Area	Cut (Cu. Yd.)	Fill (Cu. Yd.)
Tara Falls Grading	413	124
Tara Falls Circle	871	914
Project Net	246 Cu. Yds. Cut	

CASA BELLA PHASE 3 STREET IMPROVEMENTS CROSS SECTIONS WICHITA, KANSAS

SEAL	RUGGLES & BOHM ENGINEERING SURVEYING LANDSCAPE ARCHITECTURE GOVERNMENT 824 NORTH MAIN WICHITA, KANSAS 67209 P (316) 264-8008 F (316) 264-4621 WWW.RBKANSAS.COM	DATE June 3, 2014
		DESIGN E.J.G.
		DRAWN E.J.G.
		REVIEW May 5, 2014
PROJECT NUMBER 472-B4338	RB JOB NO. 4190E	DWG. SCALE
DRAWING FILE ENGINEERING BASE [Cross Sections]		SHEET 17 of 21