




6+00.00

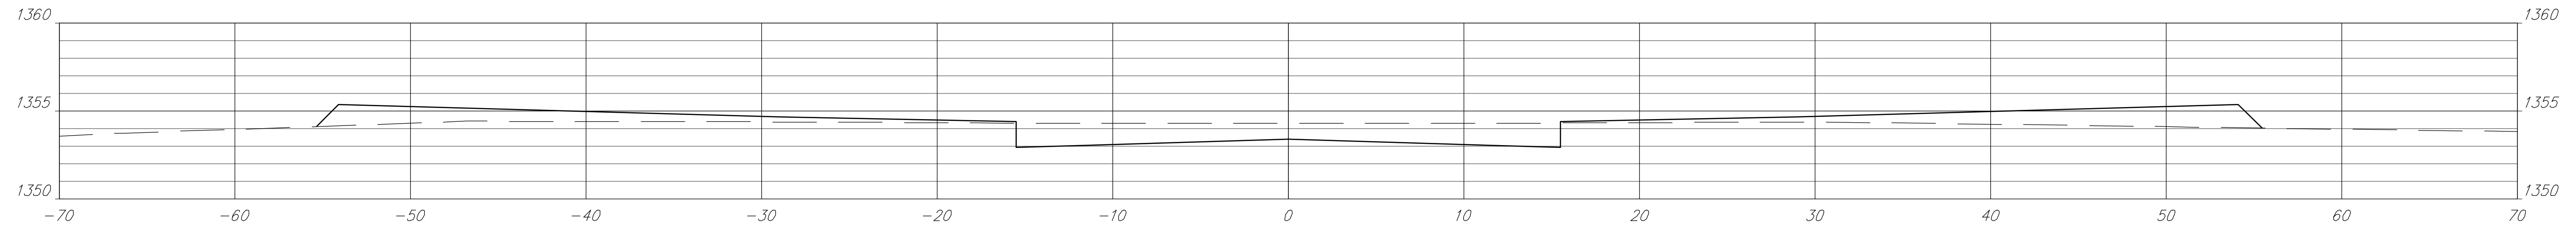


5+50.00

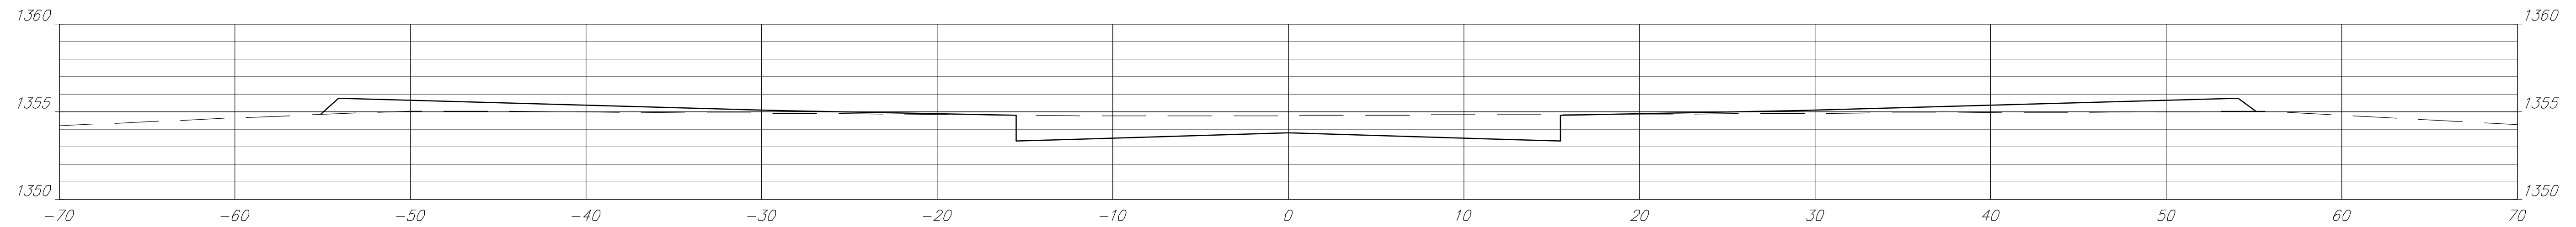

5+00.00

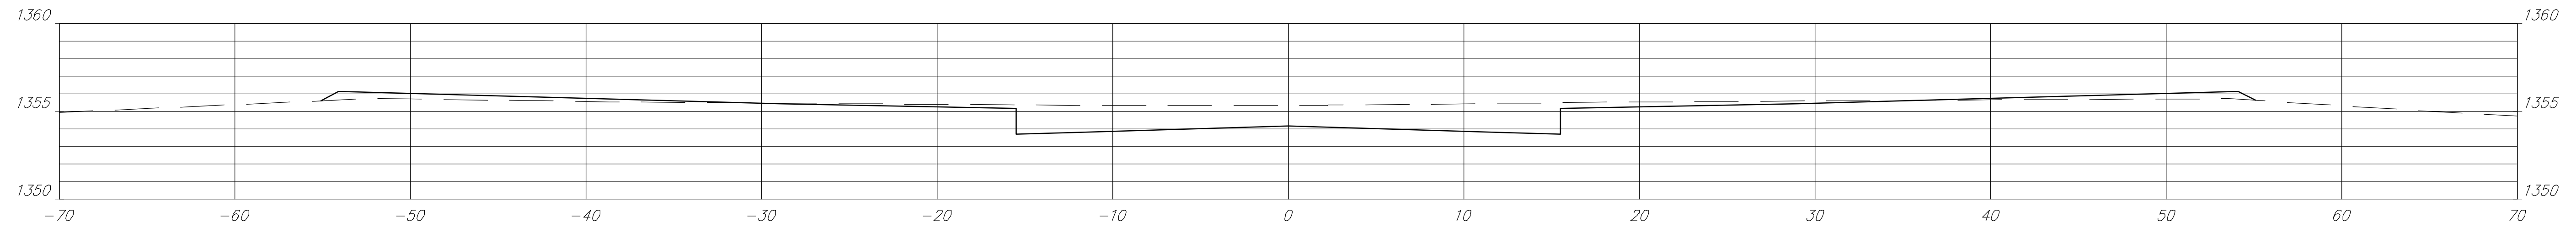

4+50.00

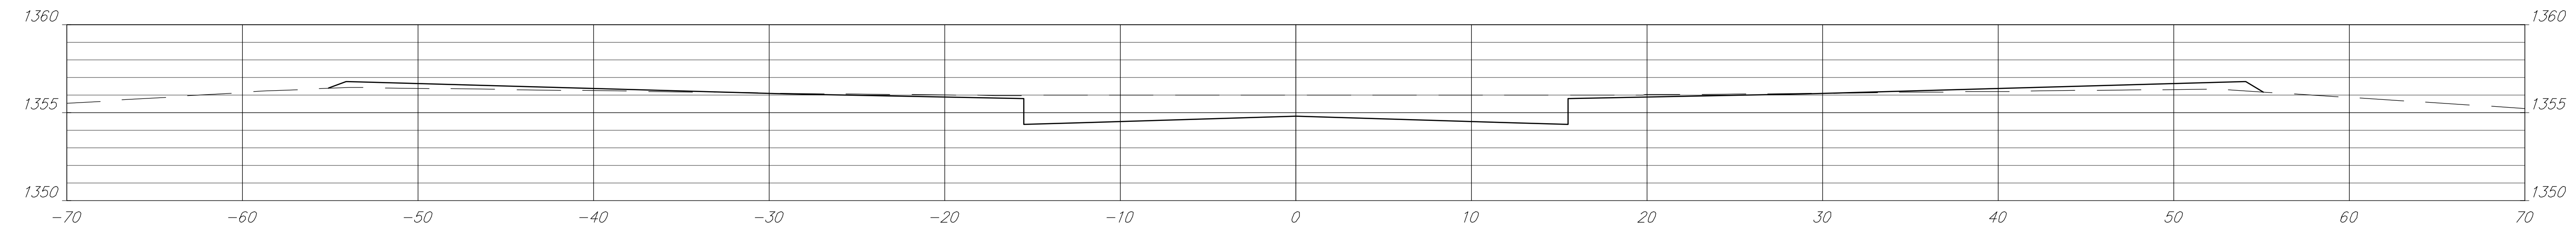

TARA FALLS CT.

CASA BELLA PHASE 3 STREET IMPROVEMENTS  
CROSS SECTIONS  
WICHITA, KANSAS

SEAL			DATE
	<b>RUGGLES &amp; BOHM</b>		June 3, 2014
	ENGINEERING   SURVEYING   LANDSCAPE ARCHITECTURE   GOVERNMENT		DESIGN
	824 NORTH MAIN WICHITA, KANSAS 67209 P (316) 264-8008 F (316) 264-4621 WWW.RB-KANSAS.COM		EJG
PROJECT NUMBER	RB JOB NO.	DWG. SCALE	REVIEW
472-B4338	4190E		EJG
DRAWING FILE			DATE
ENGINEERING BASE [Cross Sections (2)]			May 5, 2014
			SHEET
			18
			OF
			21